

STAMP:

CLIENT:


REVISIONS:

No.	DESCRIPTION	DATE
03	ISSUED FOR SITE PLAN CONTROL	2019-11-19
02	ISSUED FOR COORDINATION	2019-11-13
01	ISSUED FOR COORDINATION	2019-11-05

DRAWINGS COPYRIGHT ROBERTSON MARTIN ARCHITECTS.

DO NOT COPY. DO NOT SCALE DRAWINGS. ALL DIMENSIONS TO BE CHECKED AND VERIFIED ON SITE.

NORTH:

 

PROJECT:

246 GILMOUR STREET

246 Gilmour Street

DRAWING:

SITE PLAN

DESIGNED BY: SD + NSB APPROVED BY: RM


DRAWN BY: NSB

DATE: 2019-11-25 SCALE: AS SHOWN

RMA PROJECT NUMBER SHEET NUMBER:

19046

A100

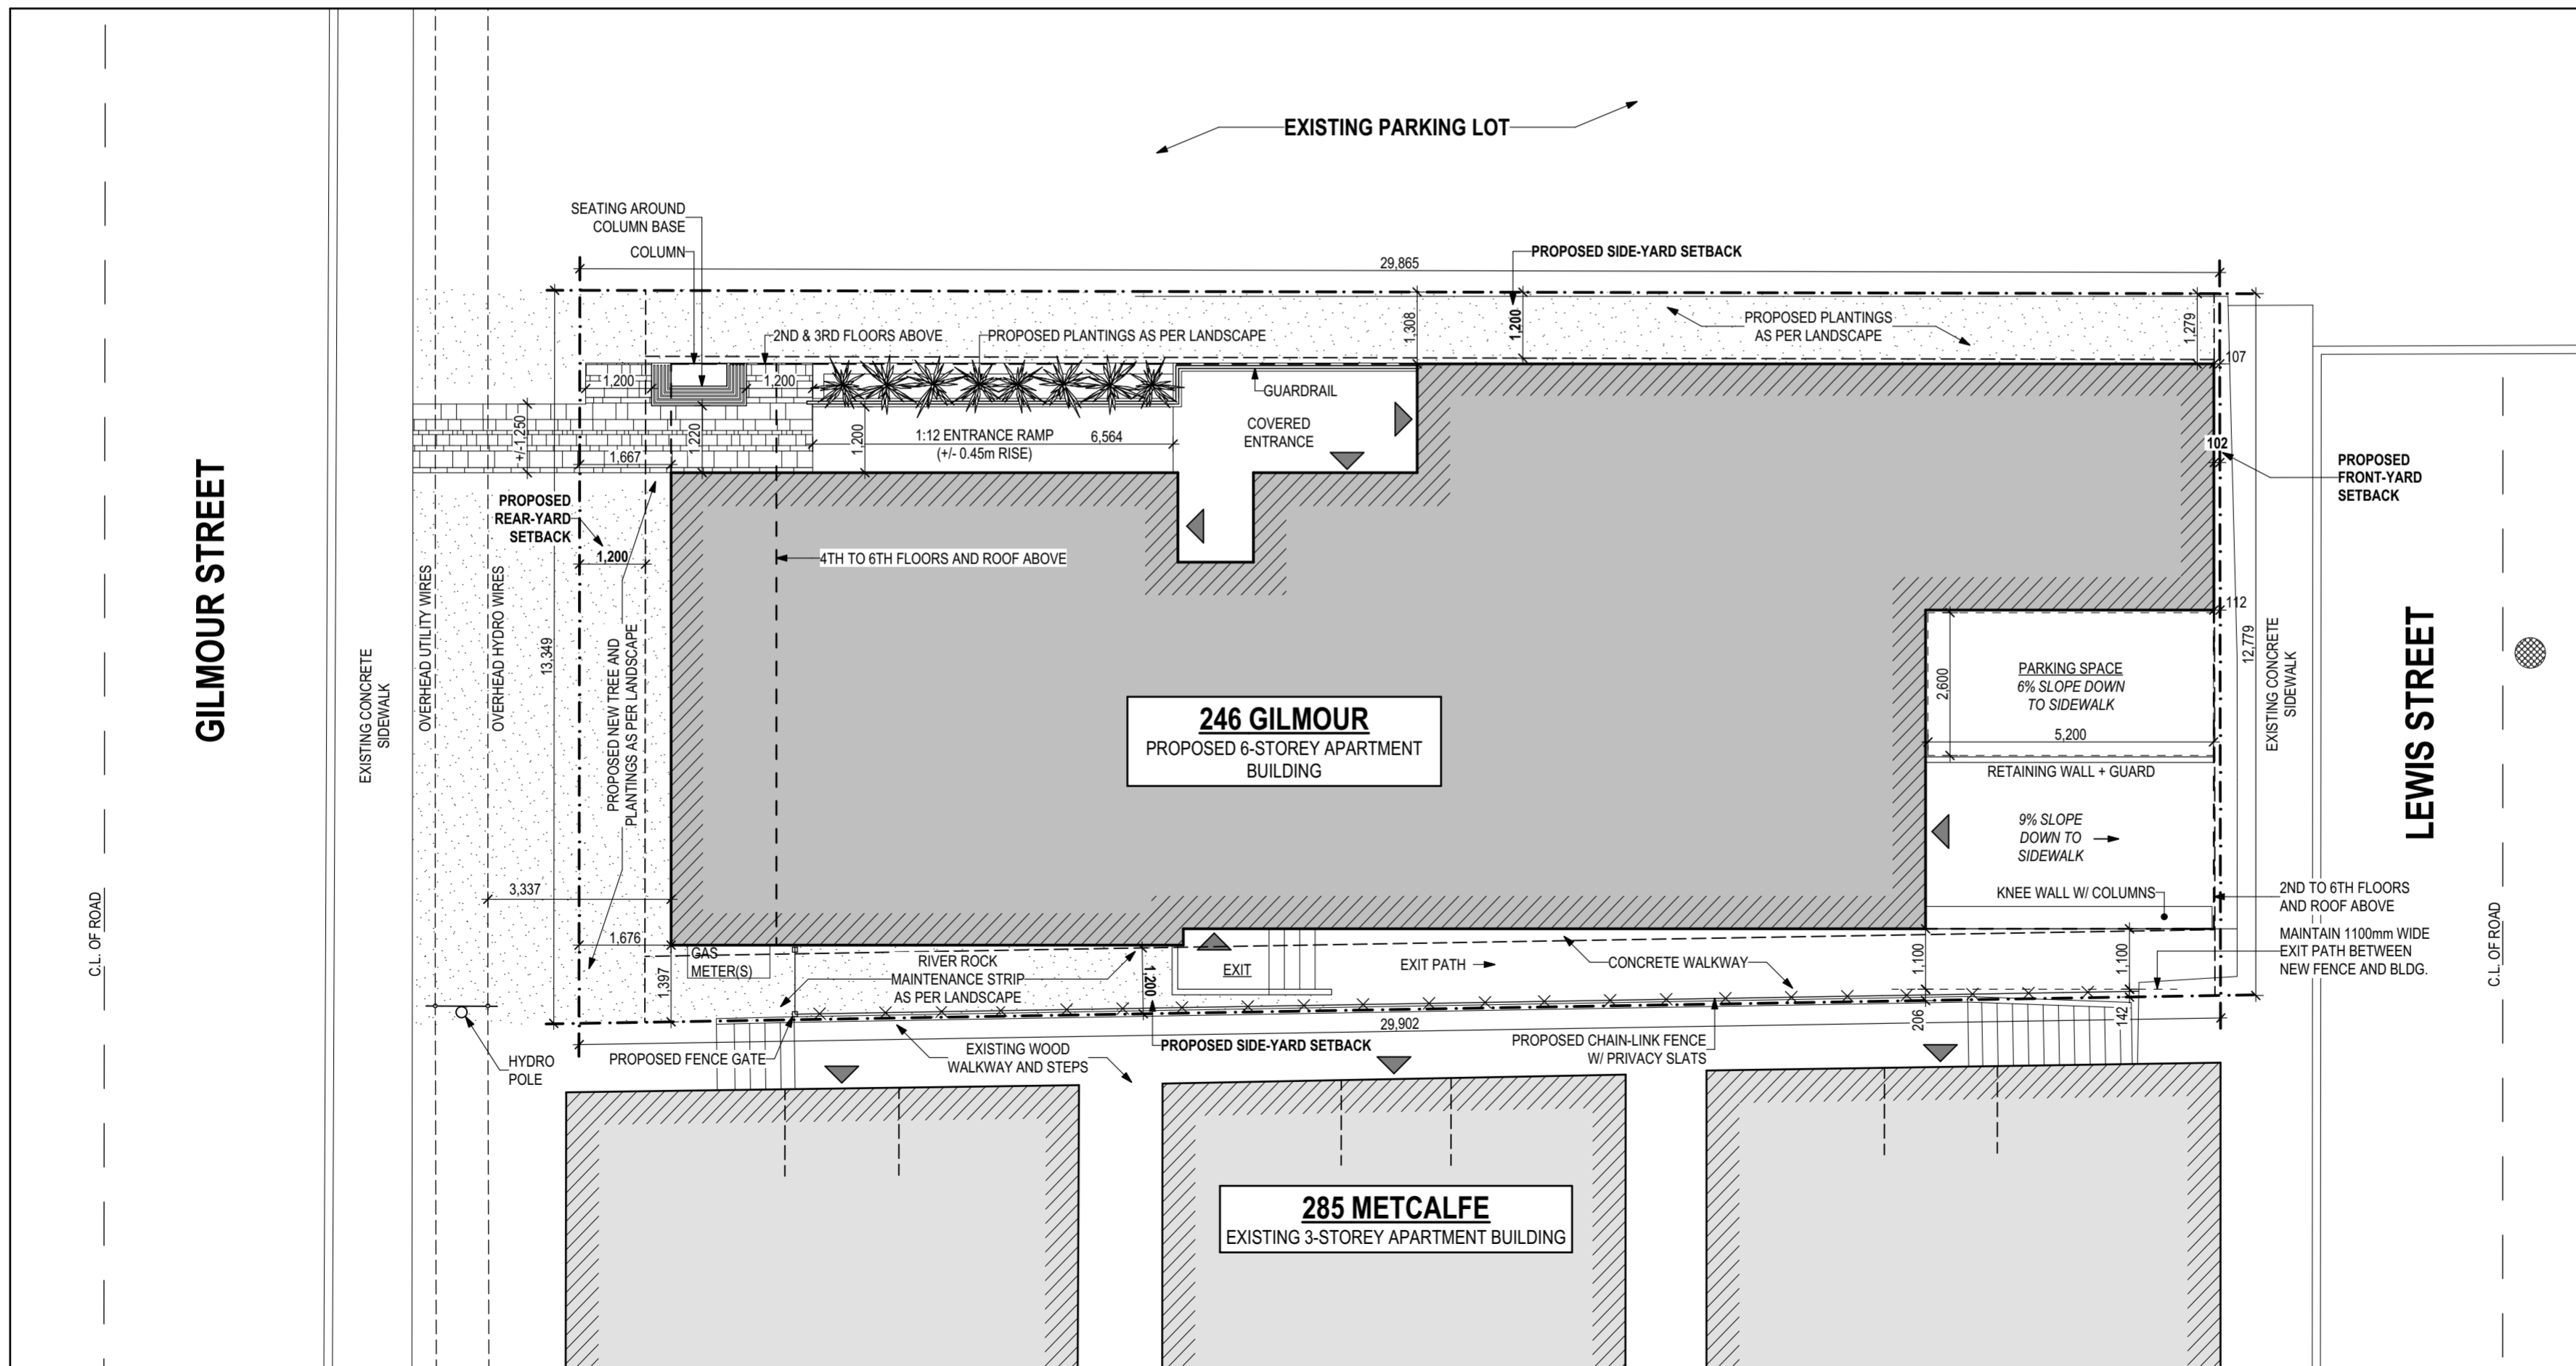

A2 19046_246Gilmour_DesignDevelopment_2019_11_12.pln