

STAMP:

CLIENT:

REVISIONS:

No.	DESCRIPTION	DATE
02	ISSUED FOR SITE PLAN CONTROL	2019-11-19
01	ISSUED FOR COORDINATION	2019-11-05

DRAWINGS COPYRIGHT ROBERTSON MARTIN ARCHITECTS.

DO NOT COPY. DO NOT SCALE DRAWINGS.
ALL DIMENSIONS TO BE CHECKED AND VERIFIED ON SITE.

NORTH:

PROJECT:

246 GILMOUR STREET

246 Gilmour Street

DRAWING:

NORTH AND SOUTH ELEVATIONS

DESIGNED BY: SD + NSB
APPROVED BY: RM


DRAWN BY: NSB

DATE: 2019-11-19
SCALE: AS SHOWN


RMA PROJECT NUMBER SHEET NUMBER:

19046

A300

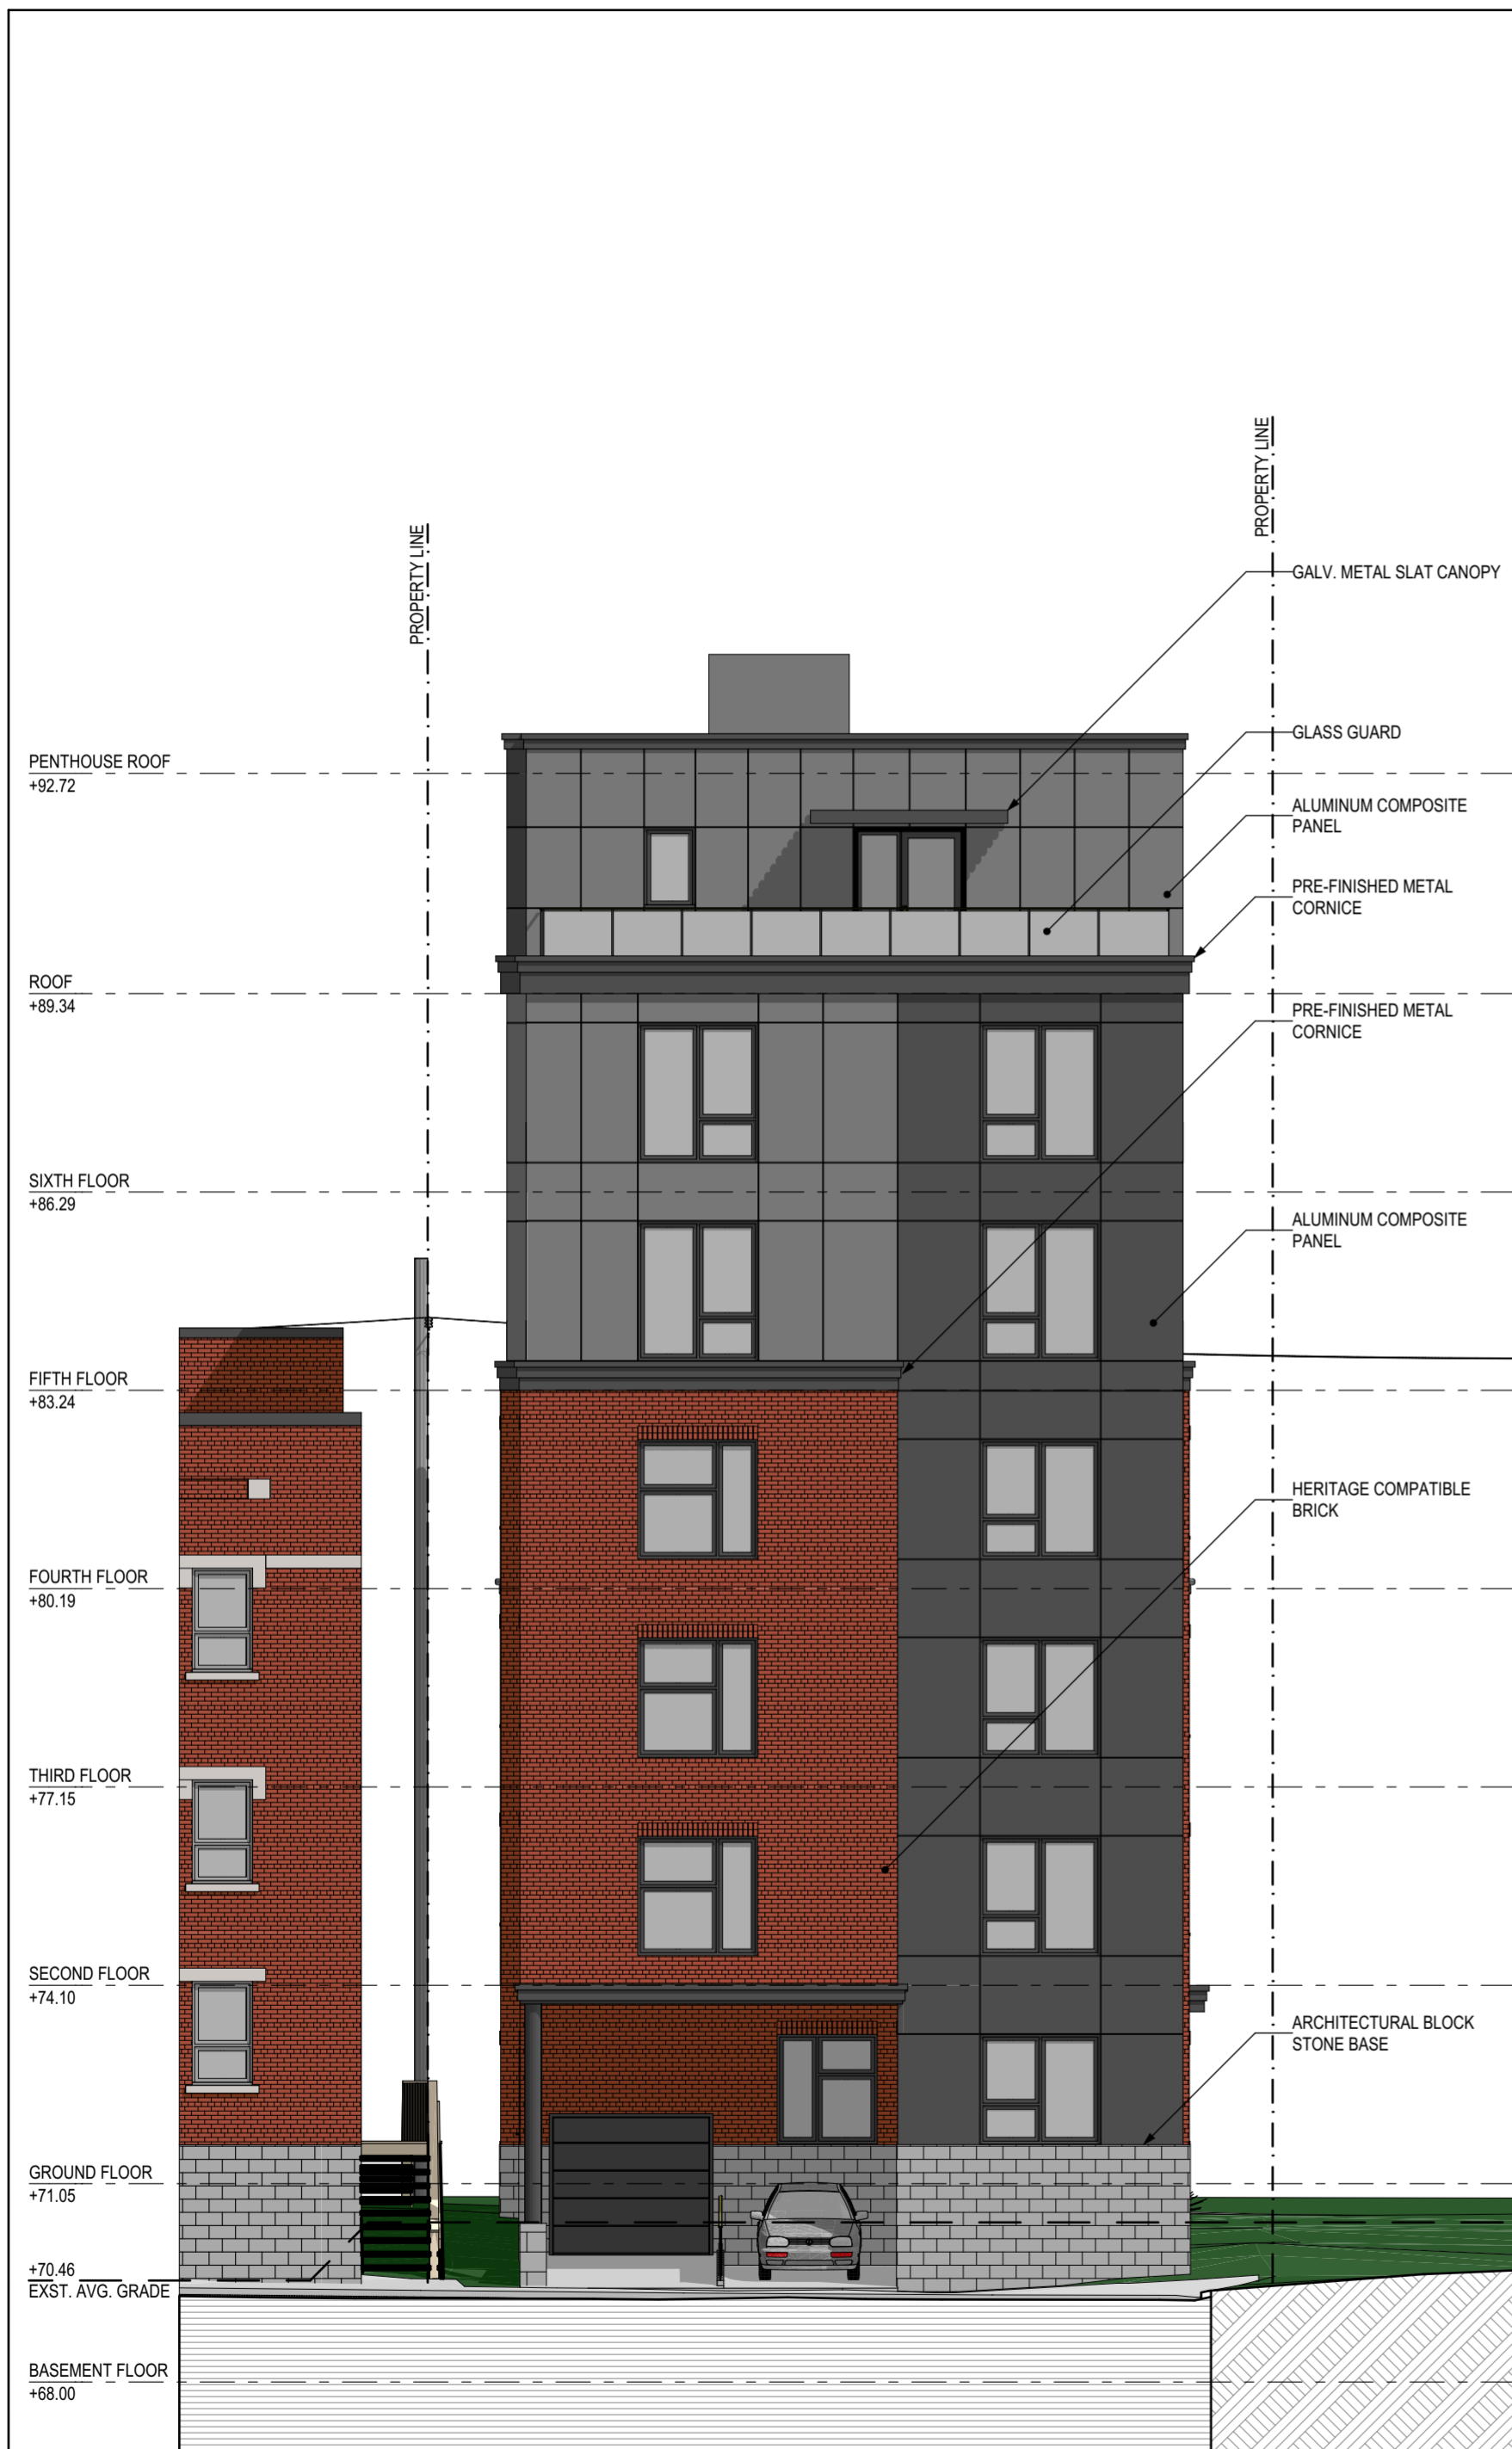

2 SOUTH ELEVATION
SCALE: 1:100

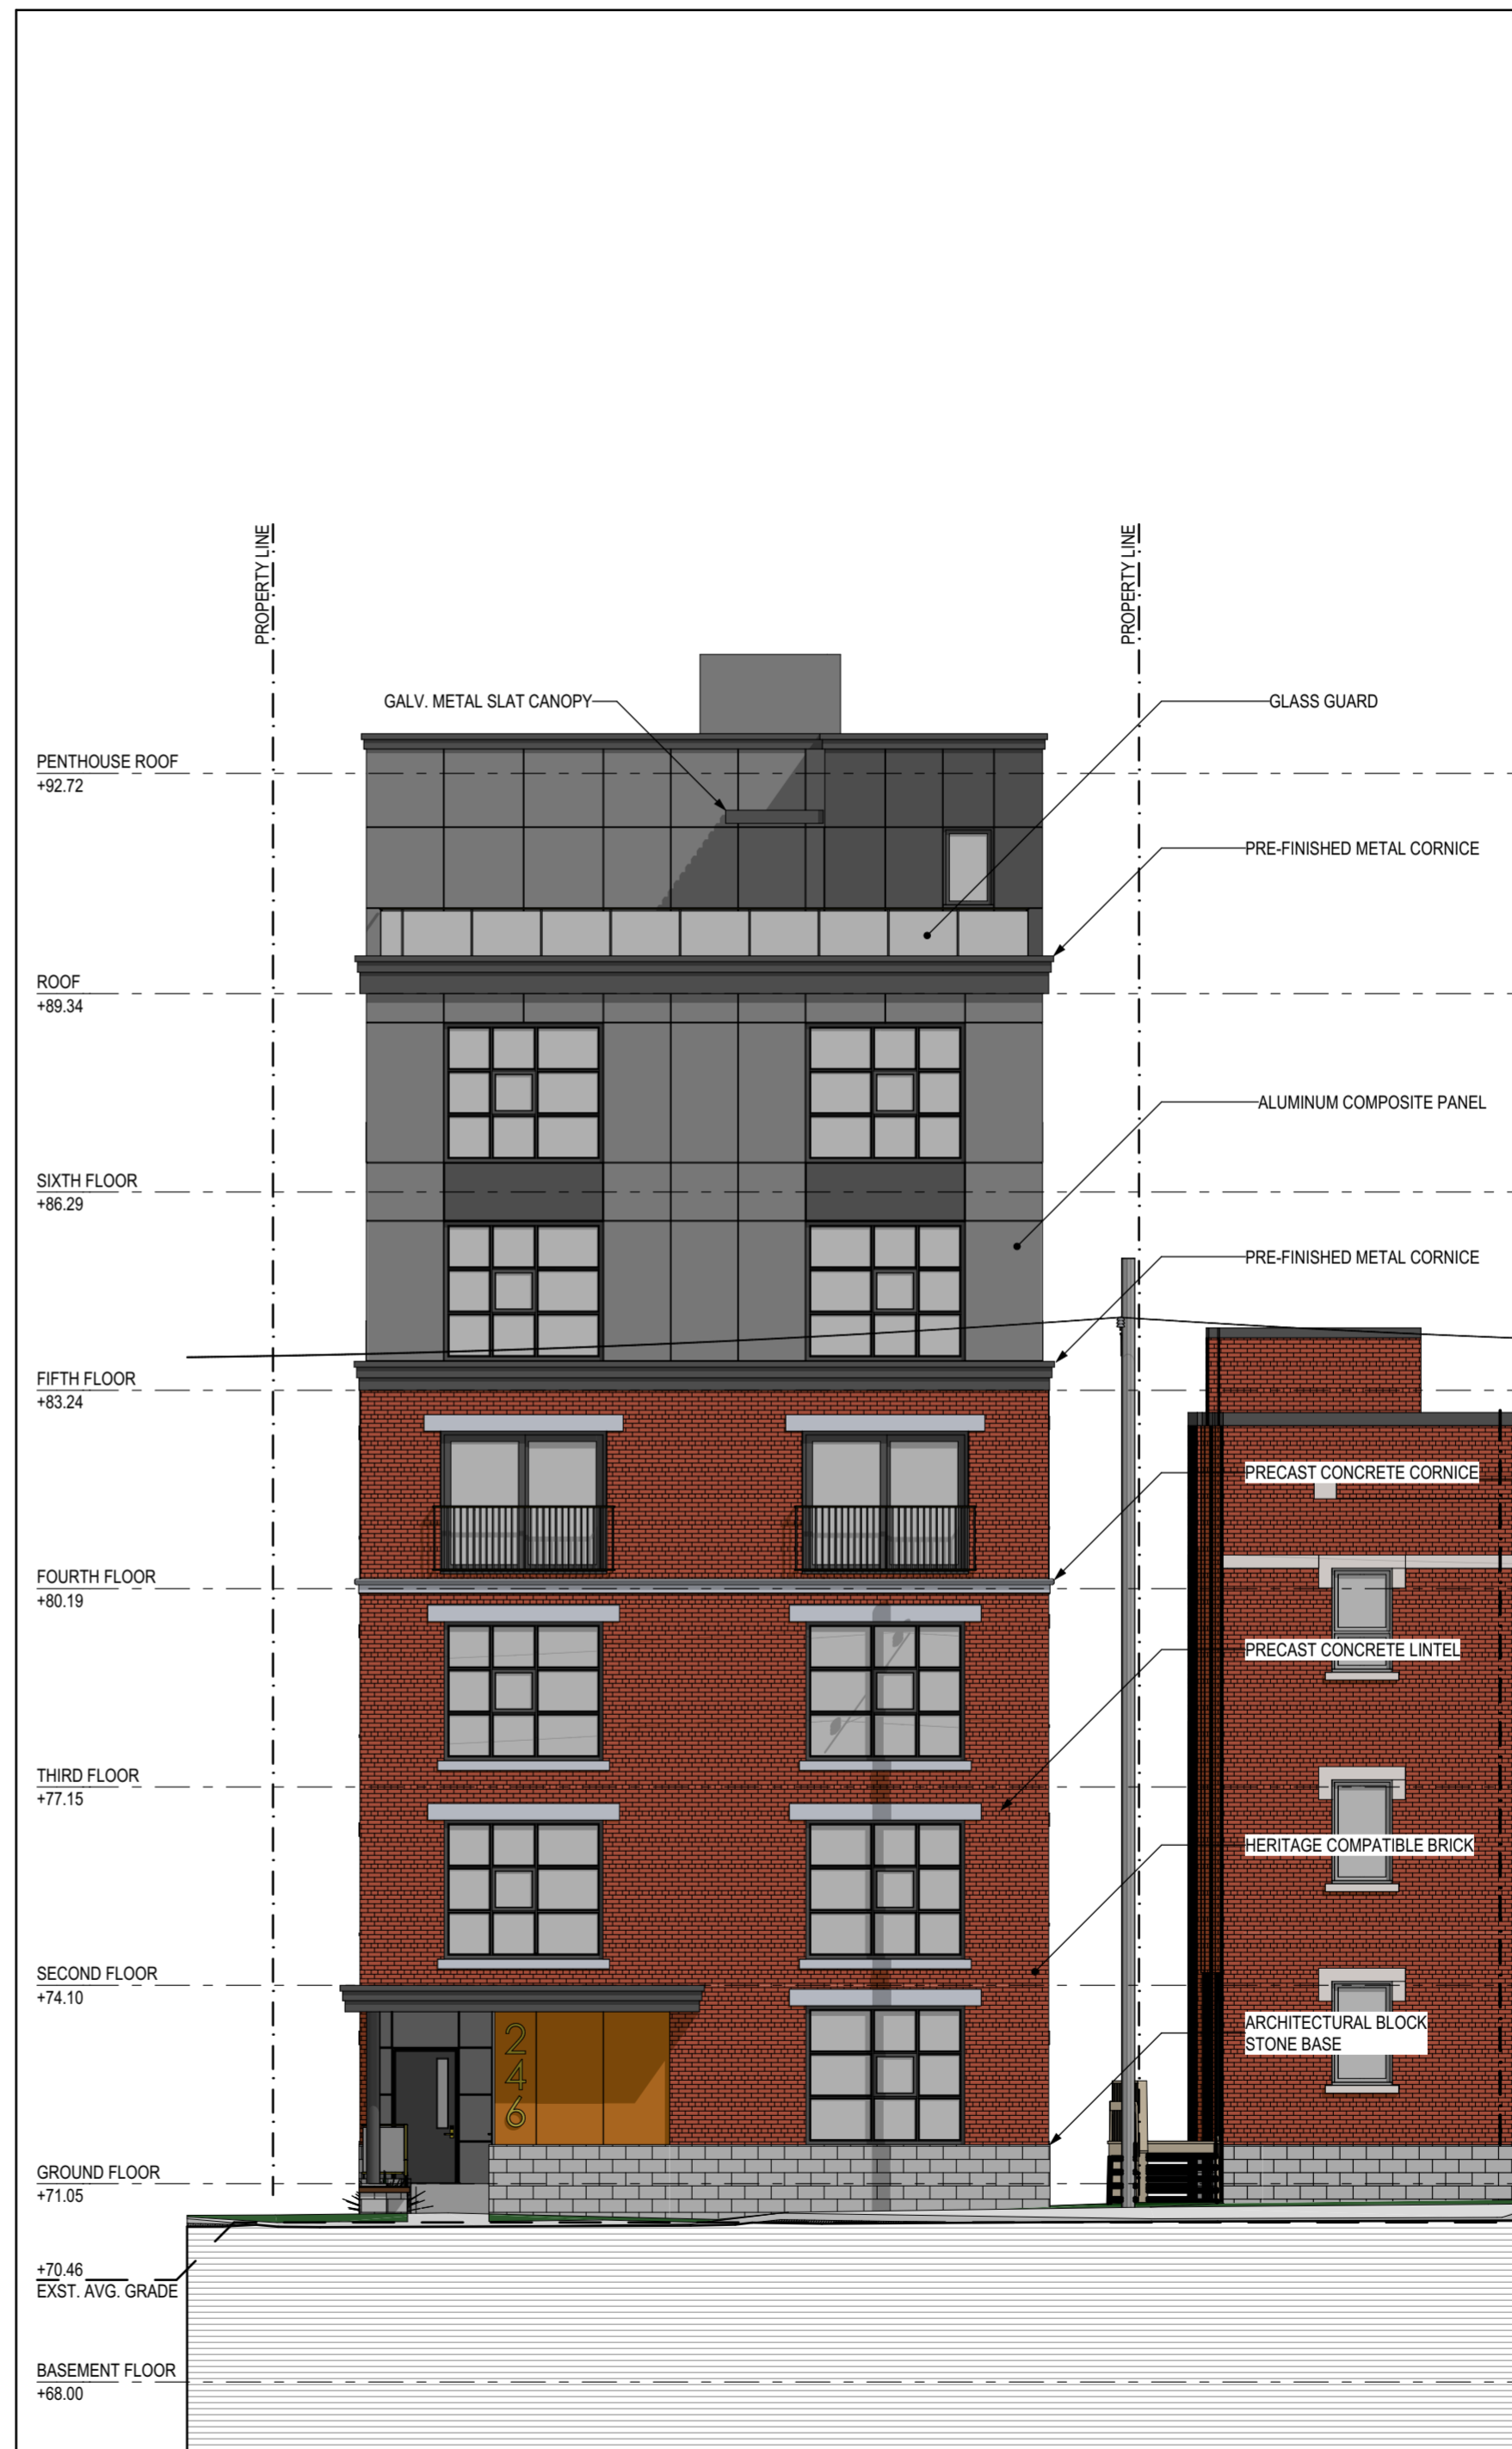

1 NORTH ELEVATION
SCALE: 1:100

STAMP:

CLIENT:

REVISIONS:

No.	DESCRIPTION	DATE
02	ISSUED FOR SITE PLAN CONTROL	2019-11-19
01	ISSUED FOR COORDINATION	2019-11-05

DRAWINGS COPYRIGHT ROBERTSON MARTIN ARCHITECTS.

DO NOT COPY. DO NOT SCALE DRAWINGS.
ALL DIMENSIONS TO BE CHECKED AND VERIFIED ON SITE.

NORTH:

PROJECT:

246 GILMOUR STREET

246 Gilmour Street

DRAWING:

EAST ELEVATION

DESIGNED BY:
SD + NSB

APPROVED BY:
RM

DRAWN BY:
NSB

DATE:
2019-11-19

SCALE:
AS SHOWN

RMA PROJECT NUMBER

SHEET NUMBER:

19046

A301



A2 19046_246Gilmour_DesignDevelopment_2019_11_12.pln

1 EAST ELEVATION
A301 SCALE: 1:100

STAMP:

CLIENT:



REVISIONS:

No.	DESCRIPTION	DATE
02	ISSUED FOR SITE PLAN CONTROL	2019-11-19
01	ISSUED FOR COORDINATION	2019-11-05

DRAWINGS COPYRIGHT ROBERTSON MARTIN ARCHITECTS.

DO NOT COPY. DO NOT SCALE DRAWINGS.
ALL DIMENSIONS TO BE CHECKED AND VERIFIED ON SITE.

NORTH:

PROJECT:

246 GILMOUR STREET

246 Gilmour Street

DRAWING:

WEST ELEVATION

DESIGNED BY: SD + NSB
APPROVED BY: RM

DRAWN BY: NSB

DATE: 2019-11-19
SCALE: AS SHOWN

RMA PROJECT NUMBER: 19046
SHEET NUMBER:

19046

A302

A2 19046_246Gilmour_DesignDevelopment_2019_11_12.pln

1
A302
WEST ELEVATION
SCALE: 1:100