




1 SOUTH ELEVATION  
SCALE 1:125

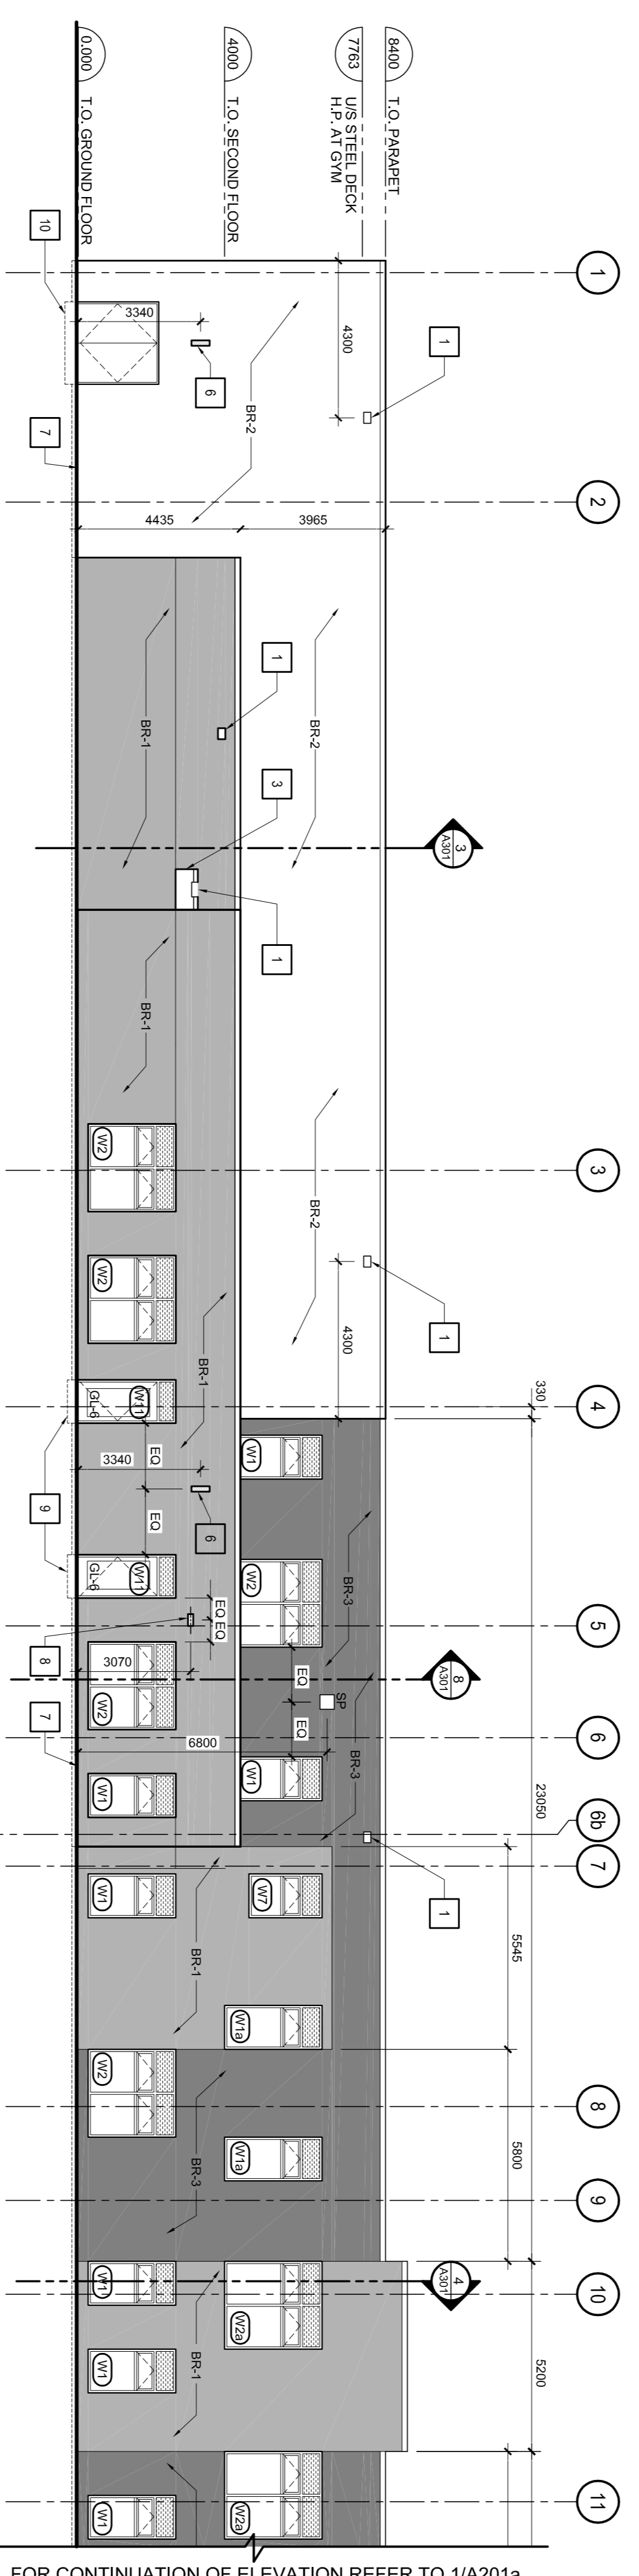

2 SOUTH ELEVATION (CONT'D)  
SCALE 1:125

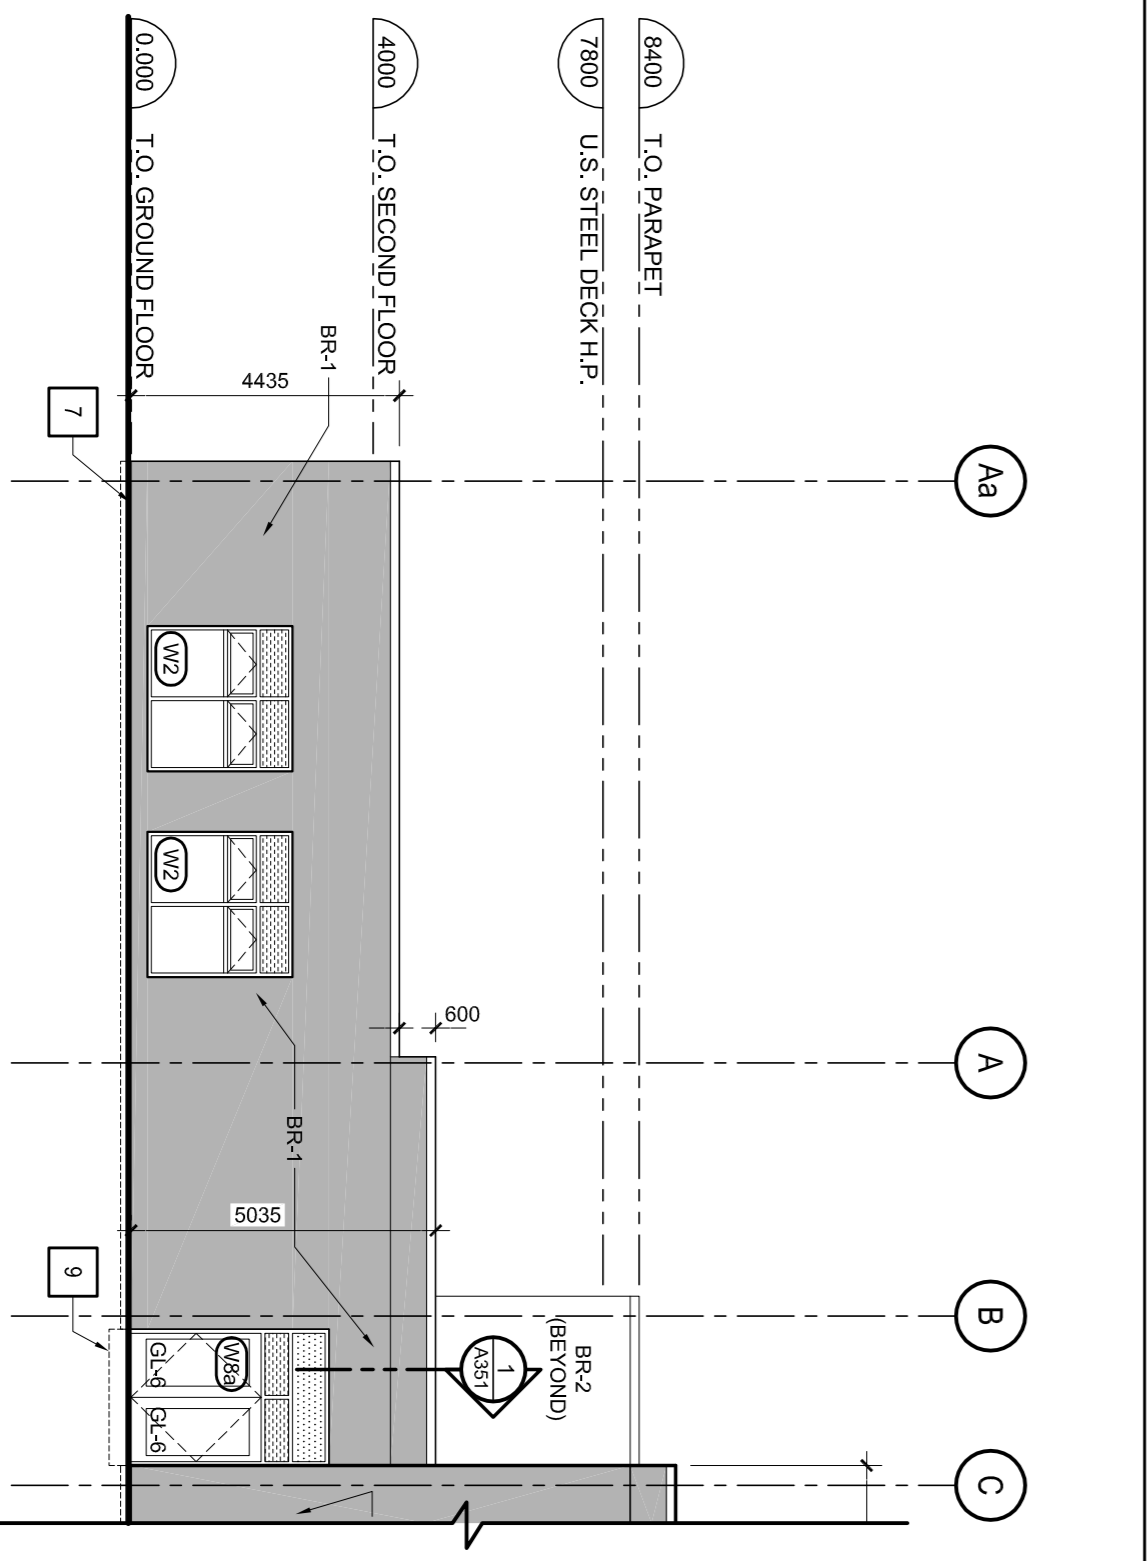

4 EAST ELEVATION  
SCALE 1:125

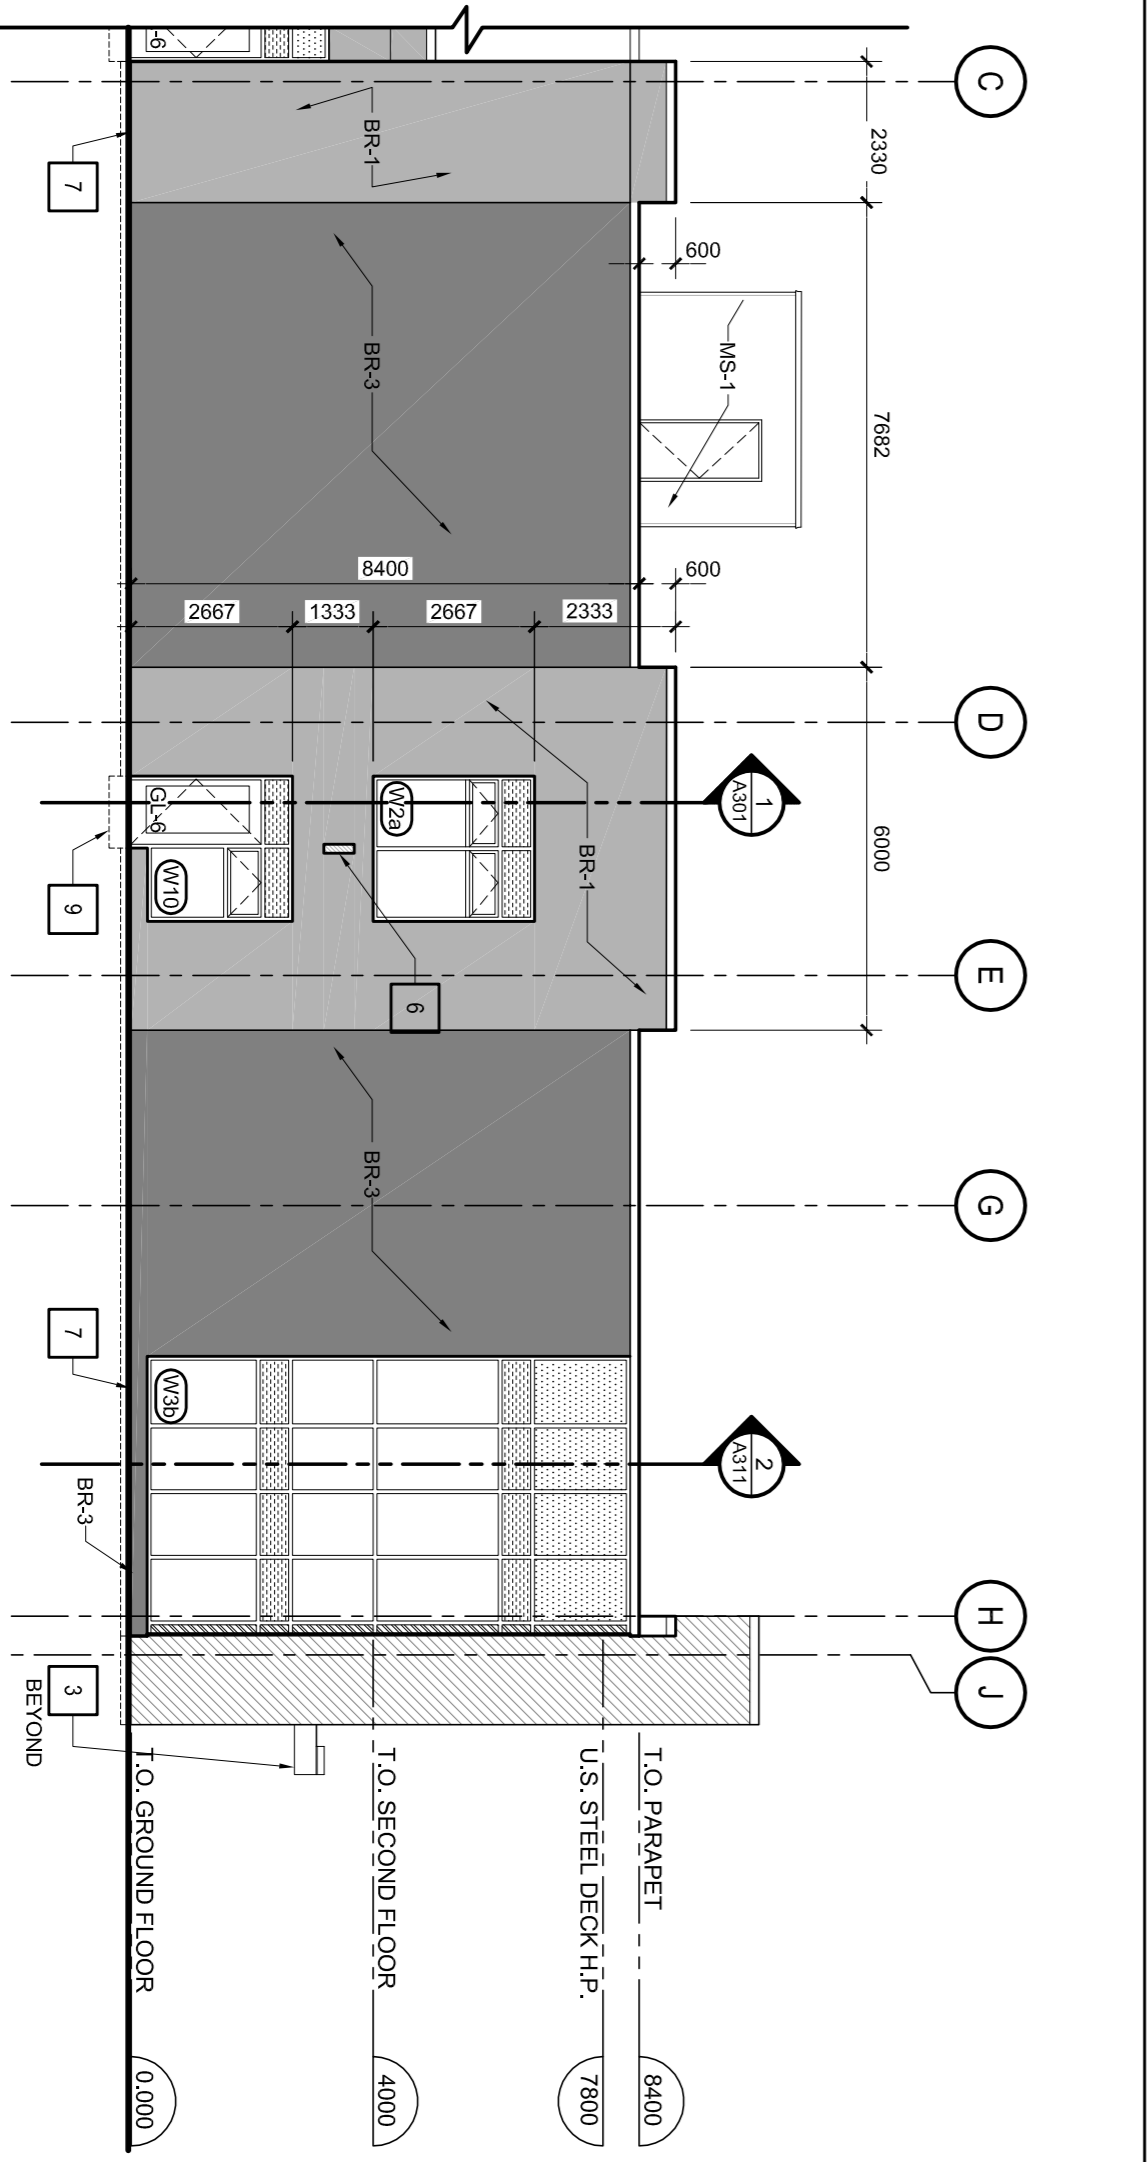

3 EAST ELEVATION  
SCALE 1:125

EXTERIOR GLAZING	
GL-1 CURTAIN WALL VISION PANEL	
GL-2 SPANDREL PANEL (WHITE GLASS)	
GL-3 NOT USED	
GL-4 INSULATED TRANSLUCENT GLASS PANEL	
GL-5 NOT USED	
GL-6 DOOR VISION PANEL	
GL-7 SAFETY GLASS FOR SLOPED GLAZING	
PANEL JOINT	
PJ-1 PANEL CONCRETE PANELS	
BR-1 MEDIUM GREY BRICK PATTERN SEE SPEC.	
BR-2 LIGHT GREY BRICK PATTERN SEE SPEC.	
BR-3 CHARCOAL ACCENT BRICK PATTERN BR-3 SEE SPEC.	
SP SMOOTH PANEL WITH ACRYLIC COATING, WALL TYPE VIZ SEE SPEC.	
FP PHONOIC WALL PANEL	
MS-1 VERTICAL CORRUGATED METAL SIDING	

- DRAWING NOTES**
- TYPICAL EMERGENCY OVERFLOW SCUPPER
  - TYPICAL PANEL SEVERAL (COMMON WINDS - 15MPH DEEP), REFER TO DETAIL ON DRAWING 19/465/1
  - COMPOSITE ALUMINIUM PANEL CLADDING
  - FDC - FIRE DEPARTMENT CONNECTION
  - MAIN ENTRANCE CANOPY, REFER TO SECTION
  - LIGHT FIXTURE, REFER TO ELECTRICAL.
  - START BRICK VENEER LAYOUT FROM TOP OF FINISH GROUND FLOOR LEVEL (0.000)
  - WALL VENT GRILLE AT RANGE HOOD EXHAUST
  - AT DOOR OPENING DEPRESS TOP OF FOUNDATION WALL BY 20MM TO ALLOW FOR EXTENDED THICKENED FLOOR SLAB REFER TO DETAIL 6A/312
  - AT GYMNASIUM DOOR OPENING DEPRESS TOP OF EXTENDED THICKENED FLOOR SLAB REFER TO SIMILAR DETAIL 6A/312.

NO.	REVISION	DATE
02	RESPONSE TO CITY COMMENTS	20 FEB 20
01	ISSUED FOR SITE PLAN	25 NOV 19

**N45 ARCHITECTURE INC.**  
71 Bank Street - Ottawa, Ontario, K1P 5N2  
tel. 613.224.0095 fax 613.224.9811

FERNBANK ELEMENTARY SCHOOL  
OTTAWA-CARLETON DISTRICT  
SCHOOL BOARD

COPY DRAWN  
OTTAWA ON/PAIRO  
KCS 188

seal  
ASSOCIATION OF ARCHITECTS  
OF ONTARIO  
VALERIE ROY  
LEADER  
1918

ELEVATIONS	
drawing title	
scale AS SHOWN	drawn by
date 01 AUG 19	checked by V.P.
project number 19-467	drawing number
	<b>A2011b</b>
CONTRACTORS TO VERIFY ALL DIMENSIONS AND NOTIFY THE ARCHITECT OF ANY DISCREPANCIES BEFORE WORK COMMENCES.	revision
DO NOT SCALE DRAWINGS	