









No.	DESCRIPTION	YYYY-MM-DD
4	REVISED PER CITY COMMENTS	2020-05-01
3	REVISED PER CITY COMMENTS	2020-02-18
2	ISSUED FOR BUILDING PERMIT	2019-12-19
1	ISSUED FOR SITE PLAN CONTROL	2019-11-28

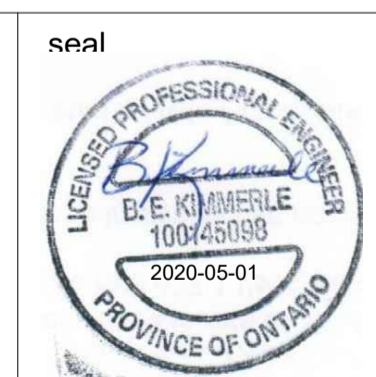

scale NOTED	drawn by M.S.
date DEC 2019	checked by B.K.
project number	drawing number

C06

CONTRACTOR TO VERIFY ALL DIMENSIONS AND NOTIFY THE ARCHITECT OF ANY DISCREPANCIES BEFORE WORK COMMENCES. DO NOT SCALE DRAWINGS.

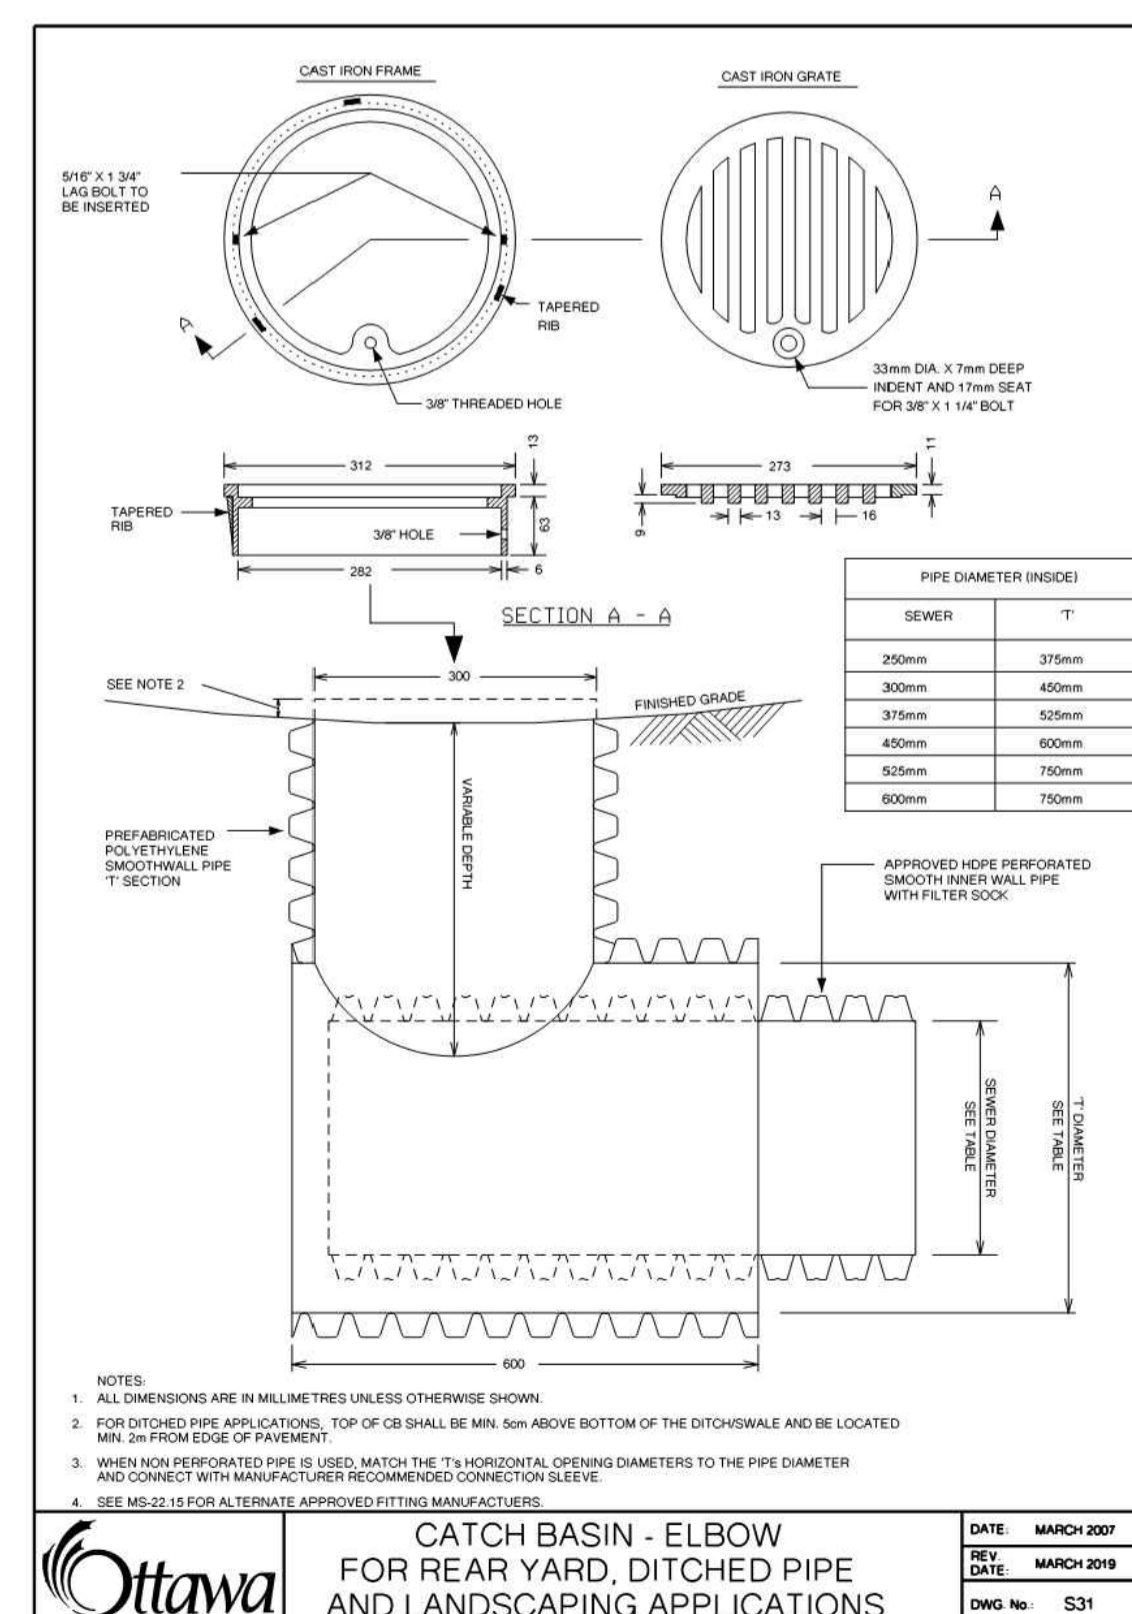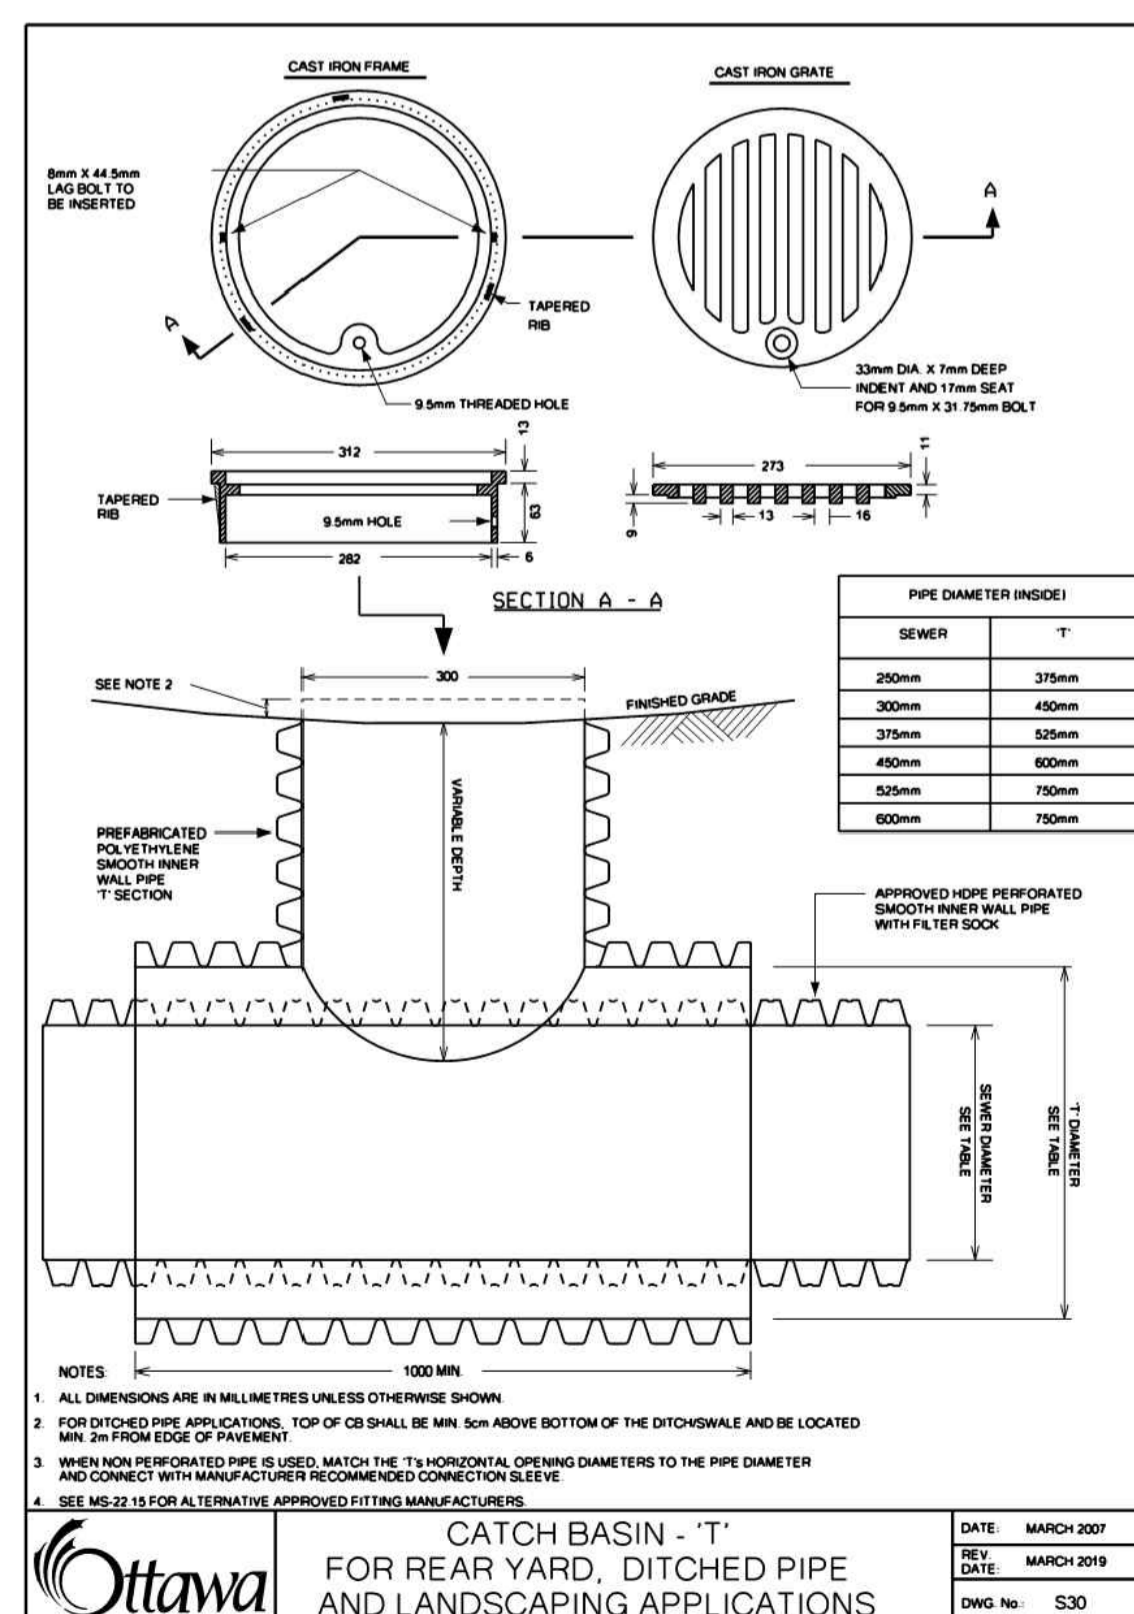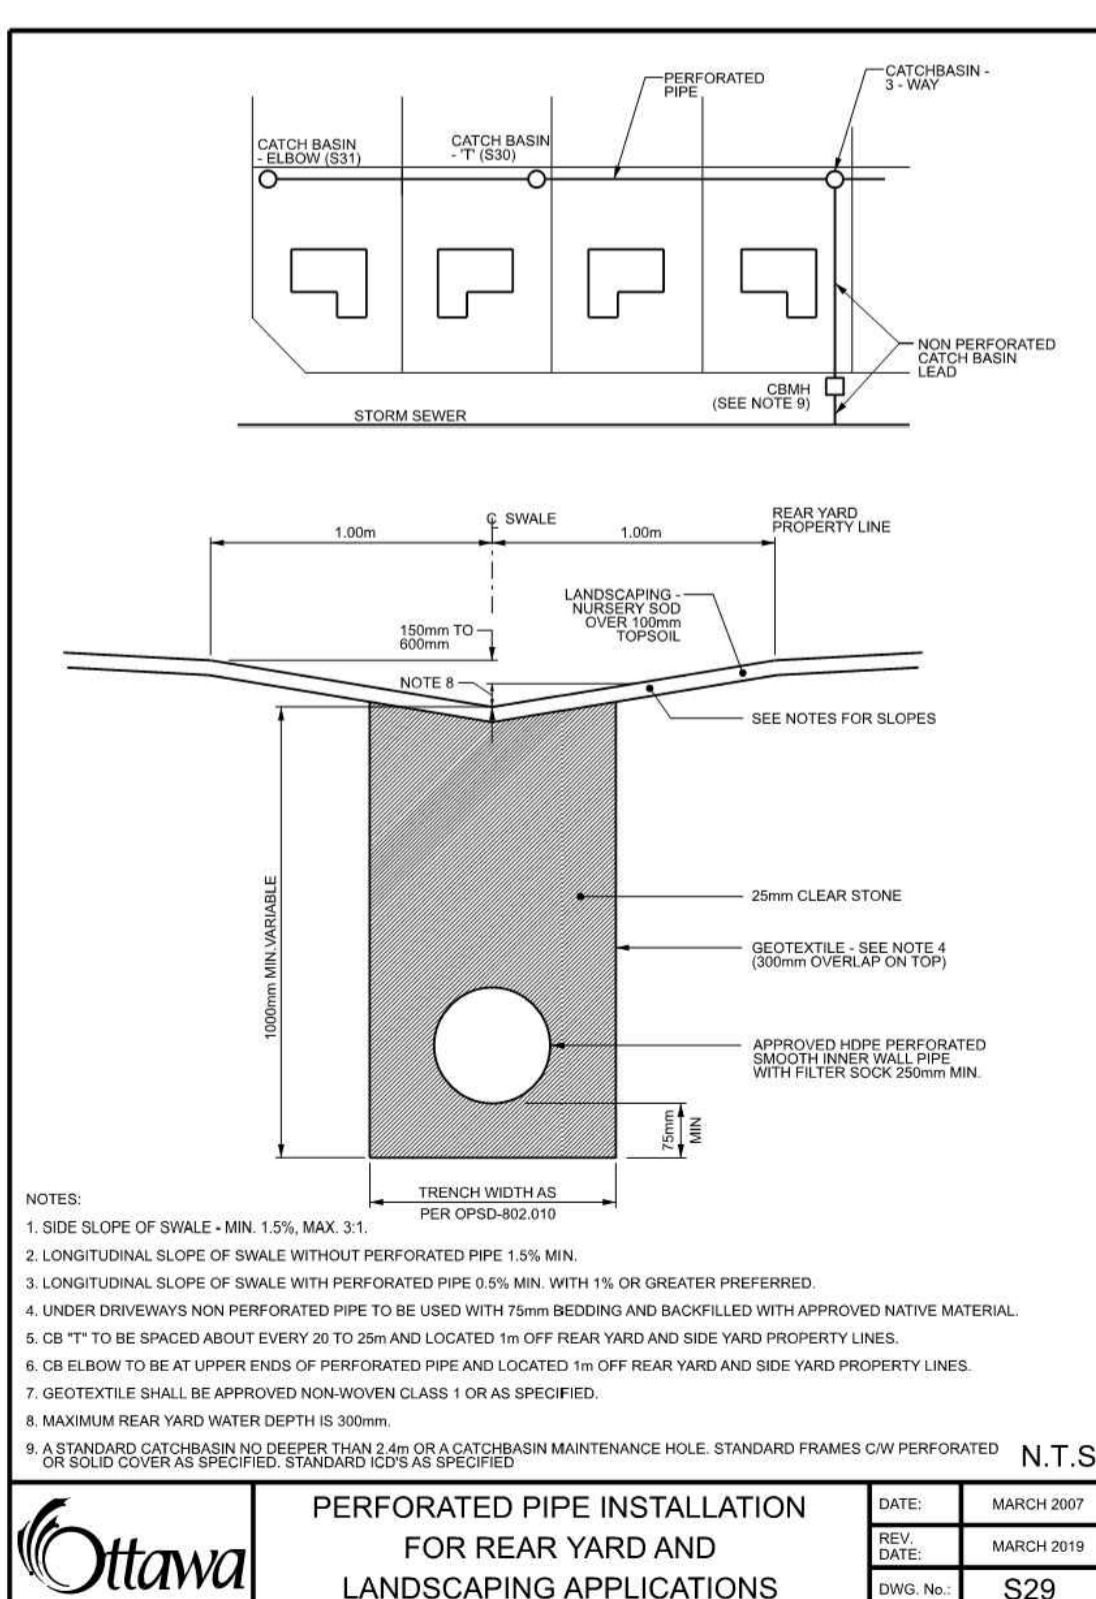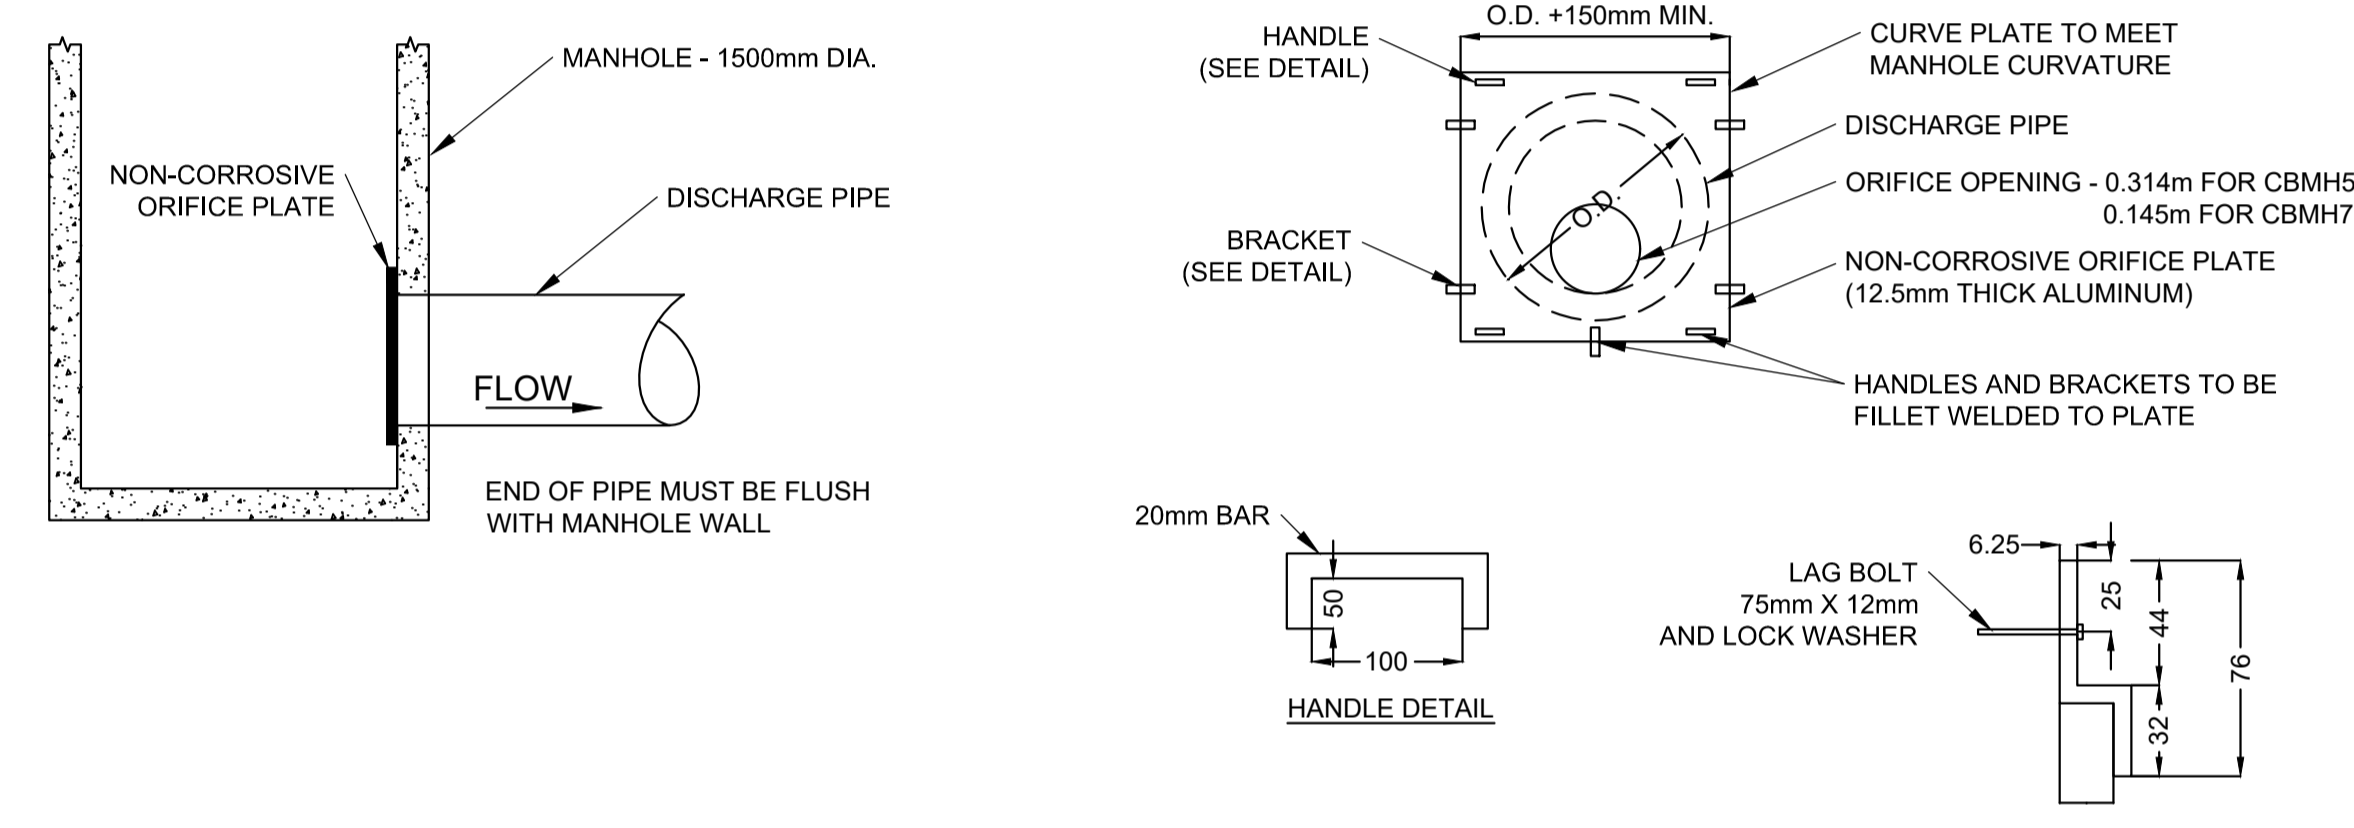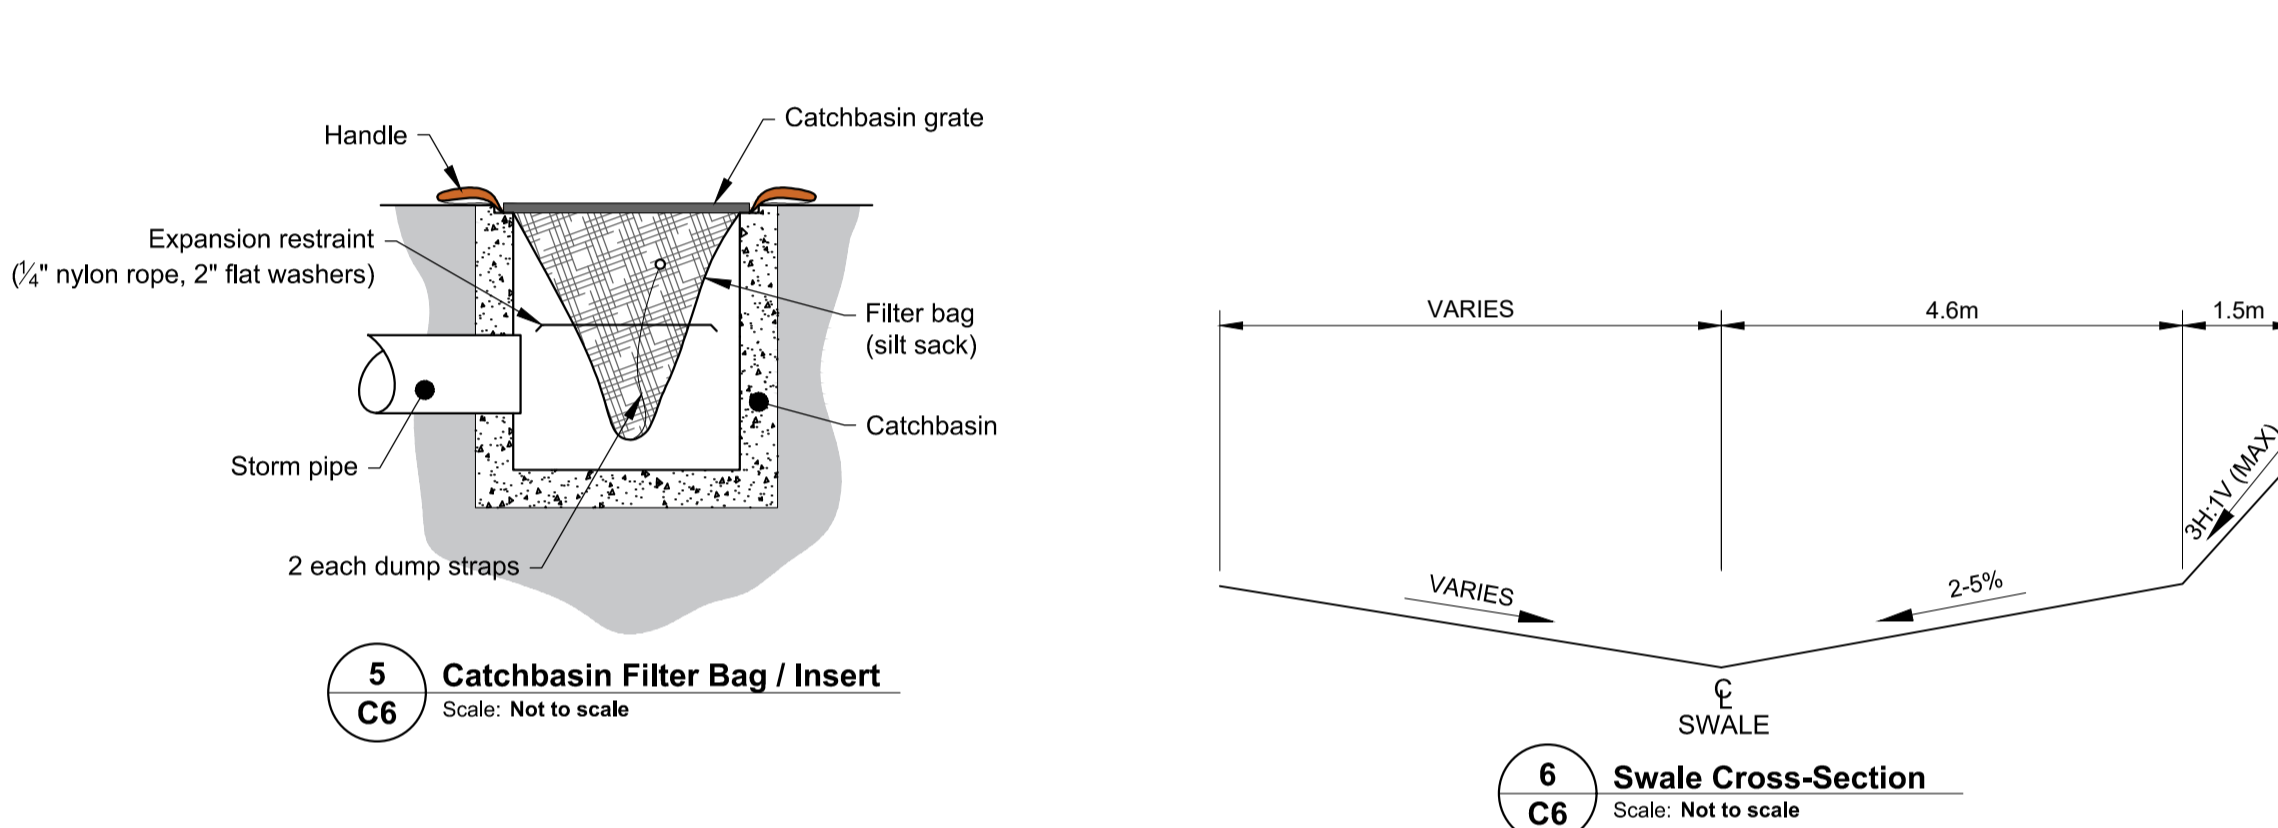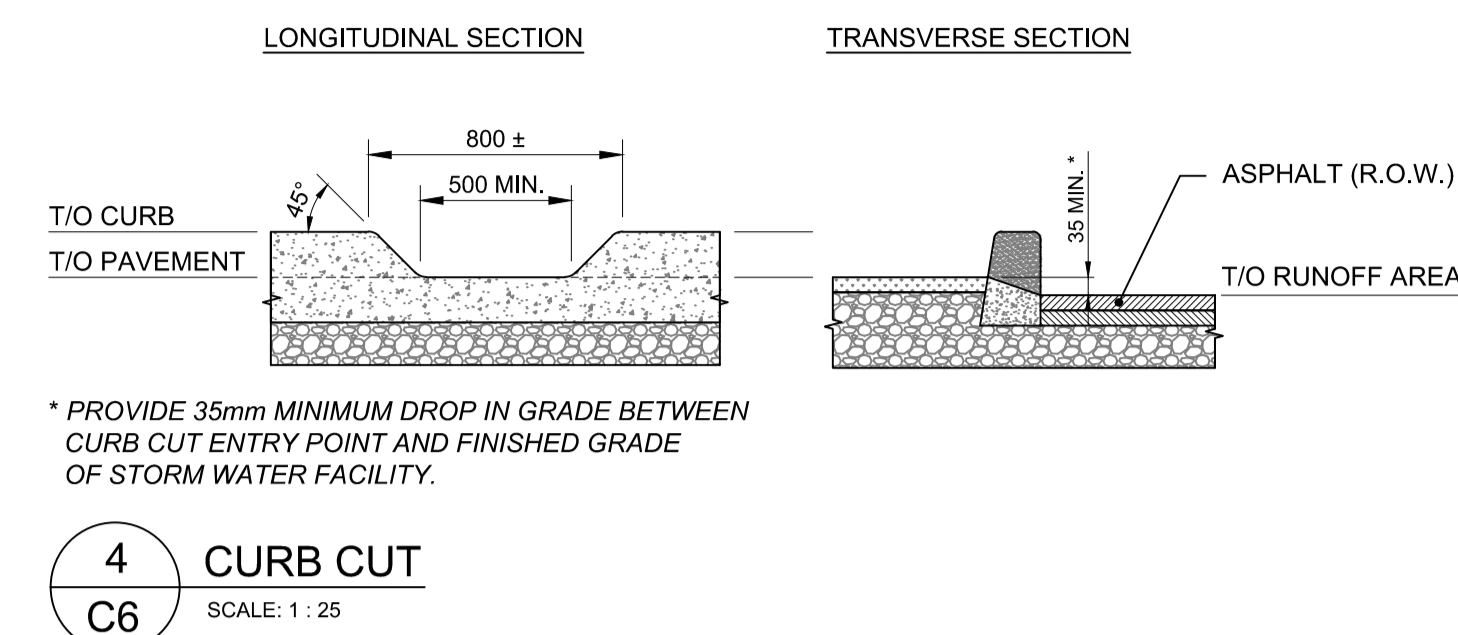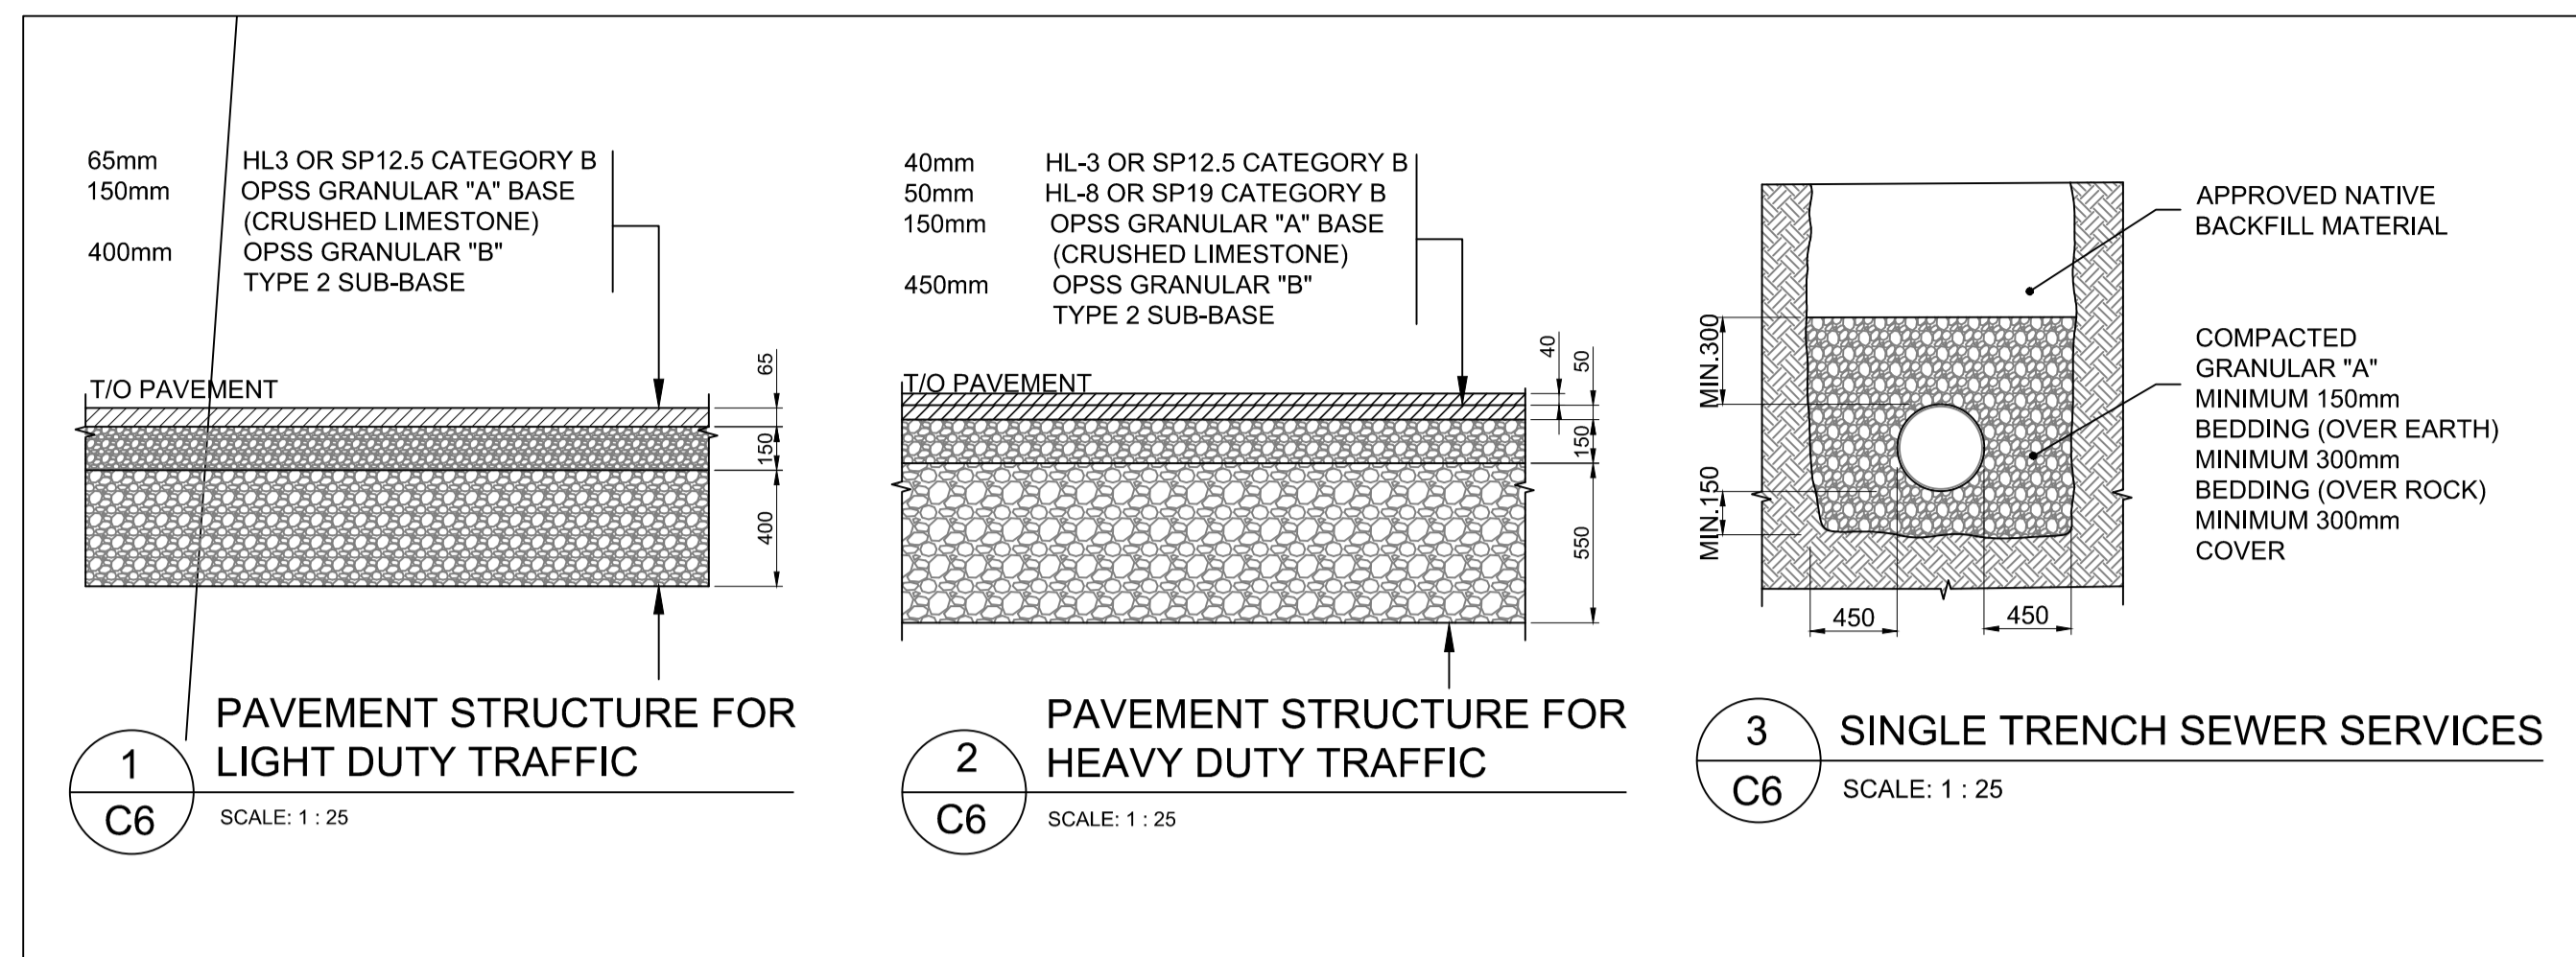

APPROVED REFUSED

THIS 22 DAY OF October, 2020

Erin O'Connell

ERIN O'CONNELL, MCIP, RPP, MANAGER (A)
DEVELOPMENT REVIEW, WEST PLANNING, INFRASTRUCTURE AND ECONOMIC DEVELOPMENT DEPARTMENT, CITY OF OTTAWA