


**OTTAWA - CARLETON DISTRICT SCHOOL BOARD**

KEY PLAN

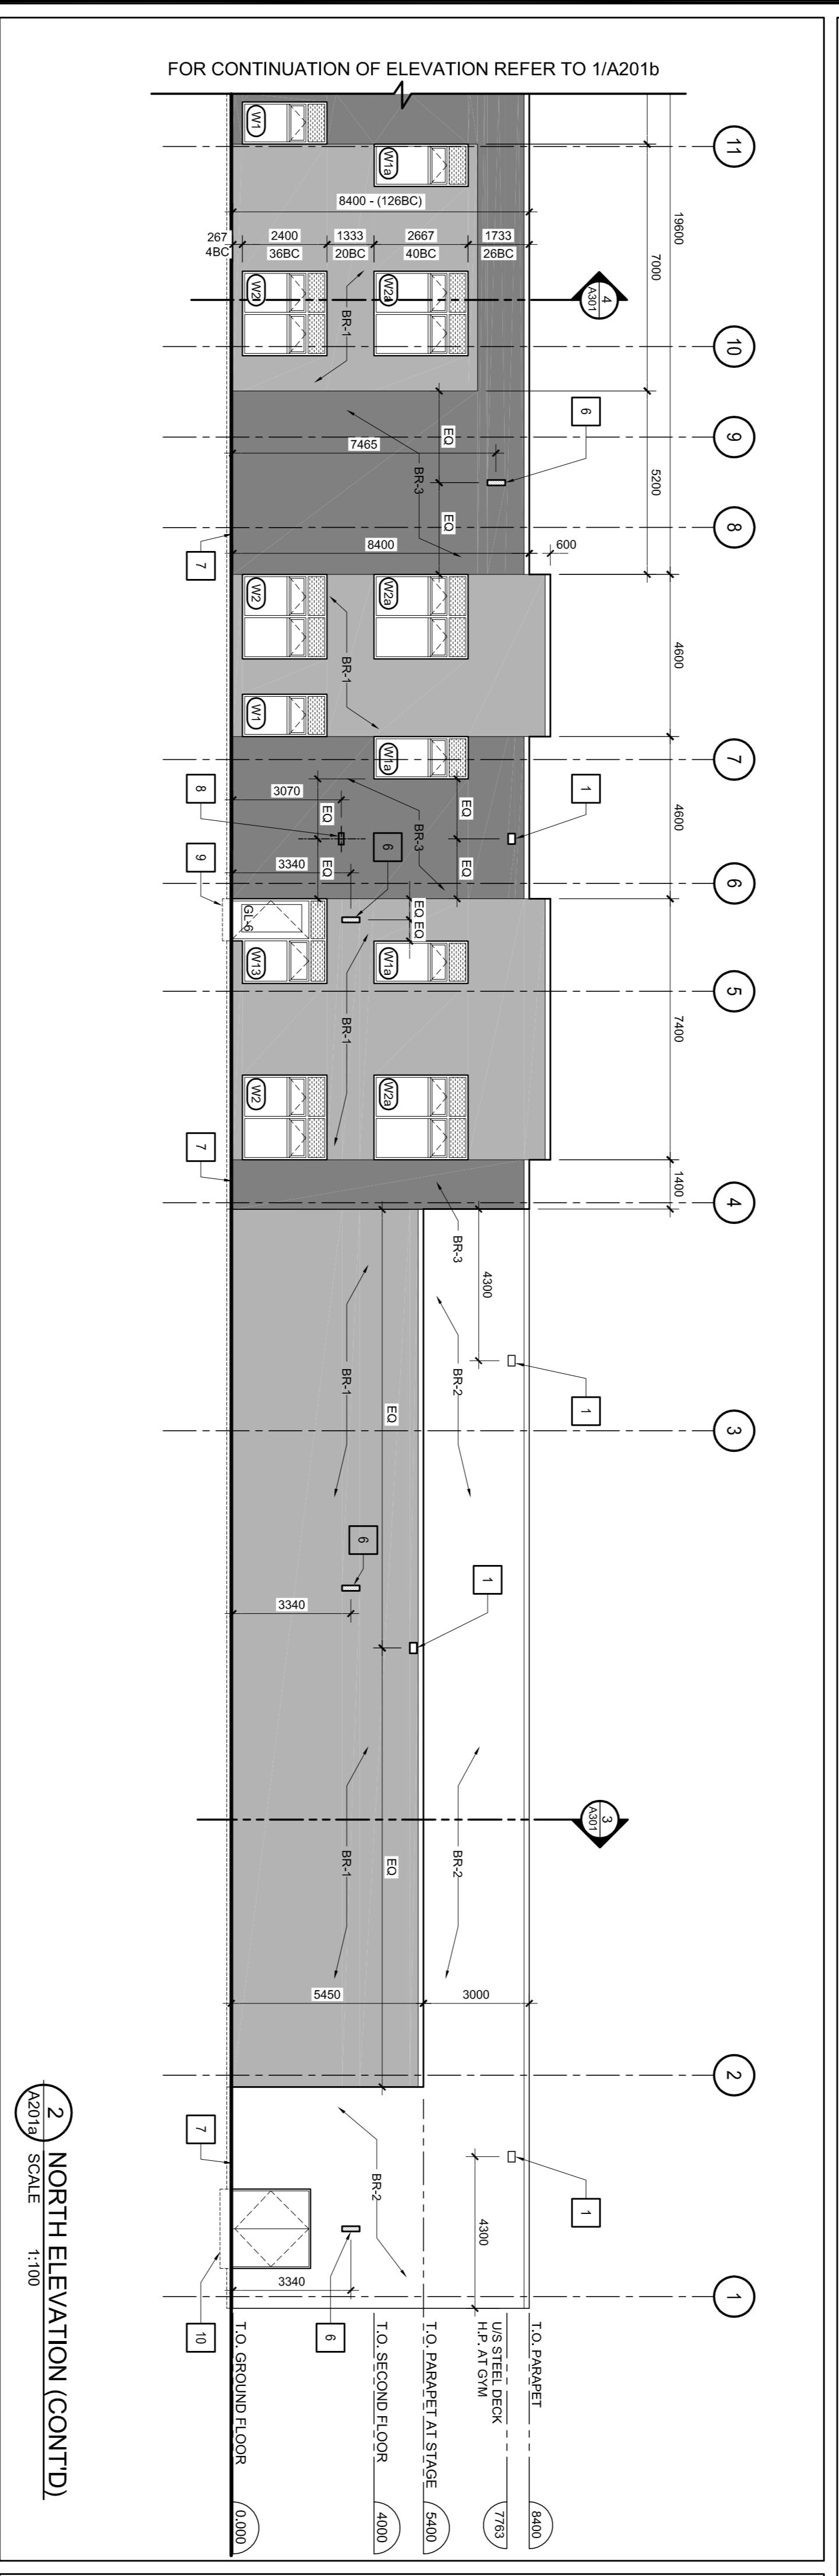

**2 NORTH ELEVATION (CONTD)**  
SCALE 1:100

EXTERIOR GLAZING	
	GL-1 CURTAIN WALL VISION PANEL
	GL-2 SPANDREL PANEL (WHITE GLASS)
	GL-3 NOT USED
	GL-4 INSULATED TRANSLUCENT GLASS PANEL
	GL-5 NOT USED
	GL-6 DOOR VISION PANEL
	GL-7 SAFETY GLASS FOR SLOPED GLAZING
	P1 PANEL JOINT
	TIL TYP CONCRETE PANELS
	US STEEL DECK H.P. AT GYM
	MEDIUM GREY BRICK PATTERN BR-1 SEE SPEC.
	LIGHT GREY BRICK PATTERN BR-2 SEE SPEC.
	CHARCOAL ACCENT BRICK PATTERN BR-3 SEE SPEC.
	SMOOTH PANEL WITH ACRYLIC COATING, WALL TYPE VZ SEE SPEC.
	PHONOLIC WALL PANEL
	VERTICAL CORRUGATED METAL SIDING

**1 NORTH ELEVATION**  
SCALE 1:100


NO.	REVISION	DATE
02	RESPONSE TO CITY COMMENTS	20 FEB 20
01	ISSUED FOR SITE PLAN	25 NOV 19

**N45 ARCHITECTURE INC.**  
71 Bank Street, 7th Floor - Ottawa, Ontario, K1P 5N2  
tel. 613.224.0095 fax 613.224.9811

FERREBANK ELEMENTARY SCHOOL  
OTTAWA-CARLETON DISTRICT  
SCHOOL BOARD

COPY DRAWN  
OTTAWA ON/ARIKO  
KSS 188

seal  
**ASSOCIATION OF ARCHITECTS OF ONTARIO**  
VALERIE FORD  
LEADER  
5918

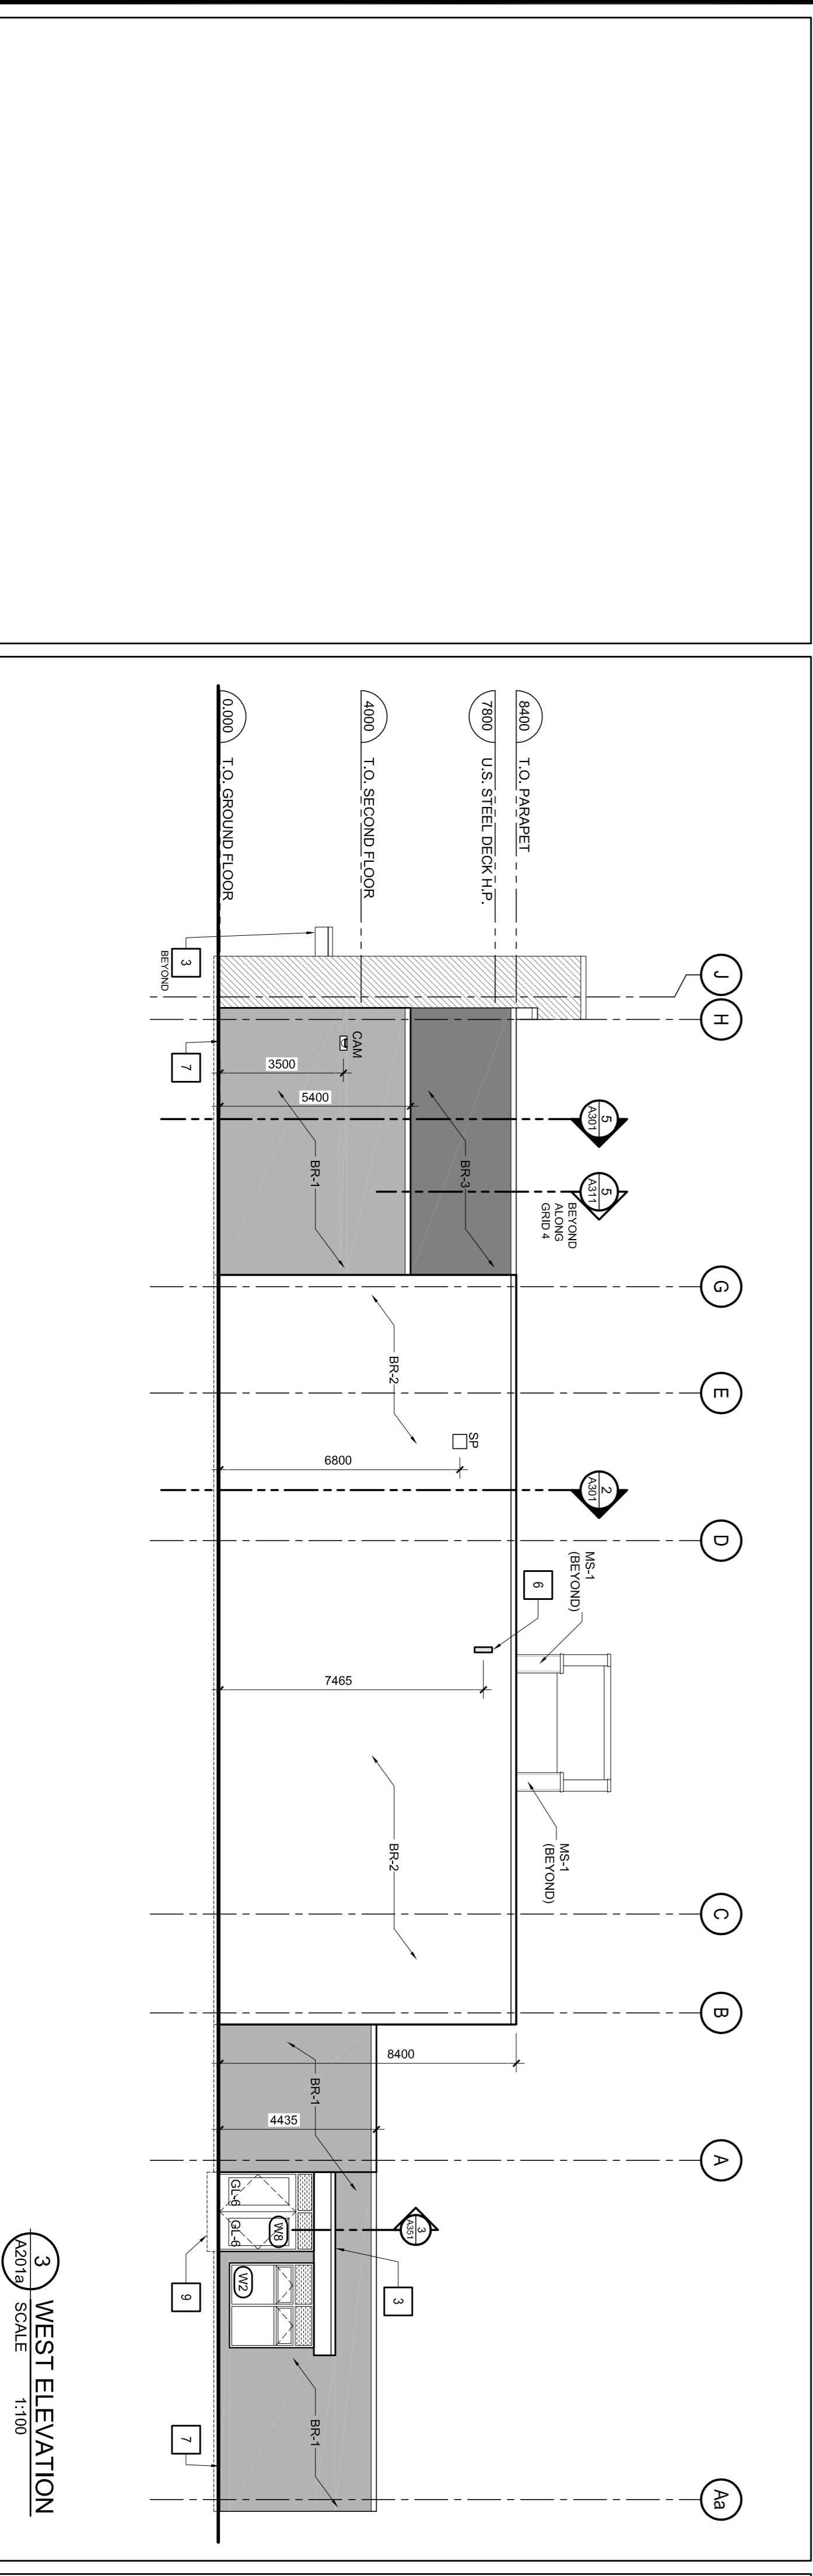

**3 WEST ELEVATION**  
SCALE 1:100

DRAWING NOTES	
1	TYPICAL EMERGENCY OVERFLOW SCUPPER
2	TYPICAL PANEL, SEVERAL (COLUMN WIDE + 15mm DEEP), REFER TO DETAIL ON DRAWING 19/46501
3	COMPOSITE ALUMINUM PANEL CLADDING
4	FDC - FIRE DEPARTMENT CONNECTION
5	MAIN ENTRANCE CANOPY, REFER TO SECTION
6	LIGHT FIXTURE, REFER TO ELECTRICAL.
7	START BRICK VENEER LAYOUT FROM TOP OF FINISH GROUND FLOOR LEVEL (0.000)
8	WALL VENT GRILLE AT RANGE HOOD EXHAUST
9	AT DOOR OPENING DEPRESS TOP OF FOUNDATION WALL BY 20mm TO ALLOW FOR EXTENDED THICKENED FLOOR SLAB REFER TO DETAIL 6A/312
10	AT GYMNASIUM DOOR OPENING DEPRESS TOP OF EXTENDED THICKENED FLOOR SLAB REFER TO SIMILAR DETAIL 6A/312.

**2 NORTH ELEVATION**  
SCALE 1:100

**3 WEST ELEVATION**  
SCALE 1:100

drawing title	drawn by
ELEVATIONS	AS SHOWN
scale	checked by
AS SHOWN	V.P.
date	project number
01 AUG 19	19-467
revision	drawing number
	<b>A201a</b>
revision	date

CONTRACTORS TO VERIFY ALL DIMENSIONS AND NOTIFY THE ARCHITECT OF ANY DISCREPANCIES BEFORE WORK COMMENCES.

DO NOT SCALE DRAWINGS

**# 18083**