




1 FRONT ELEVATION
A-200 SCALE 1:200

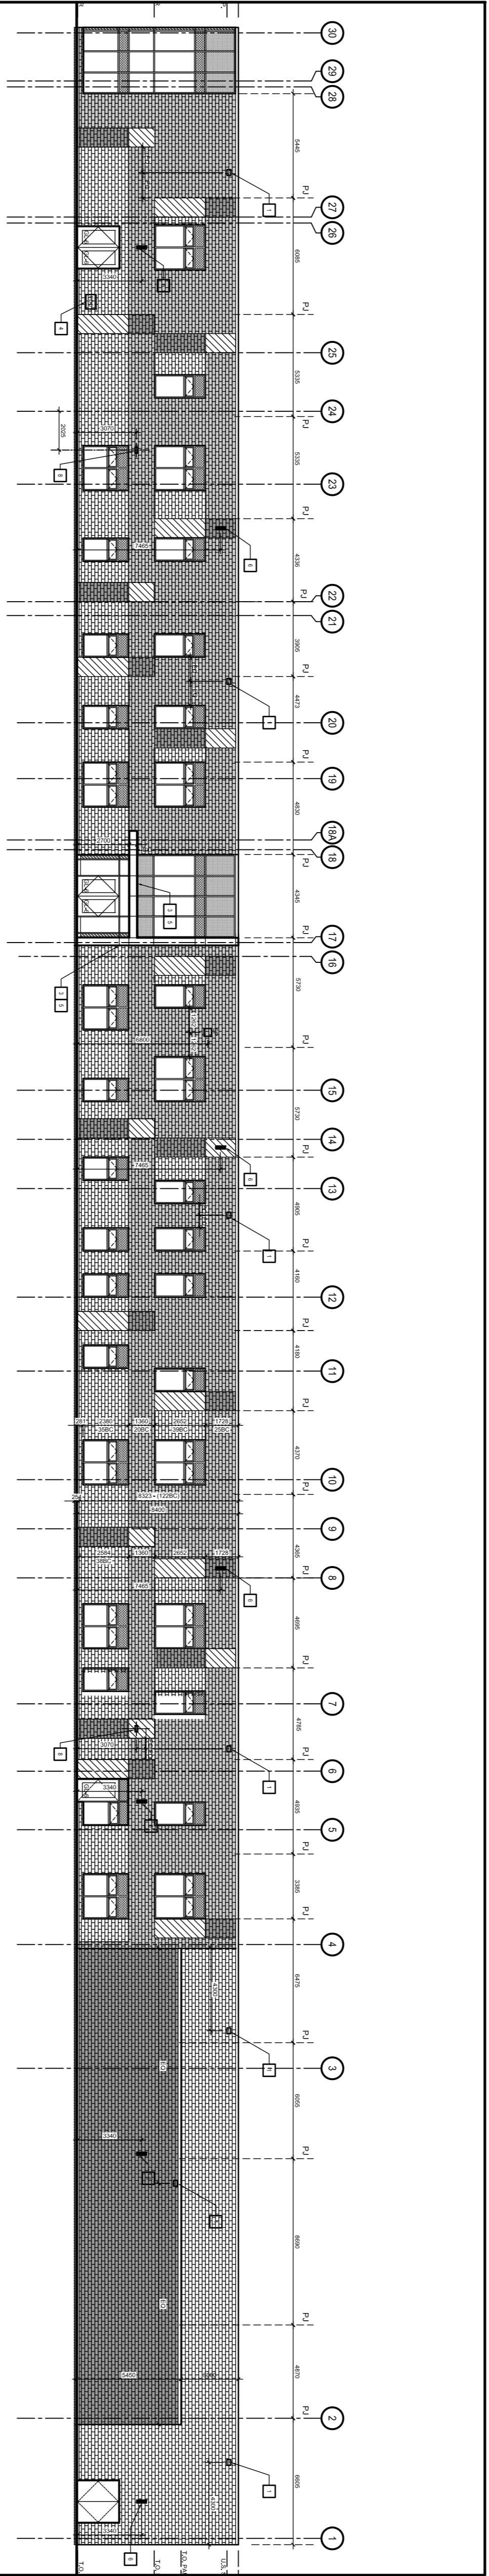


2 REAR ELEVATION
A-200 SCALE 1:200

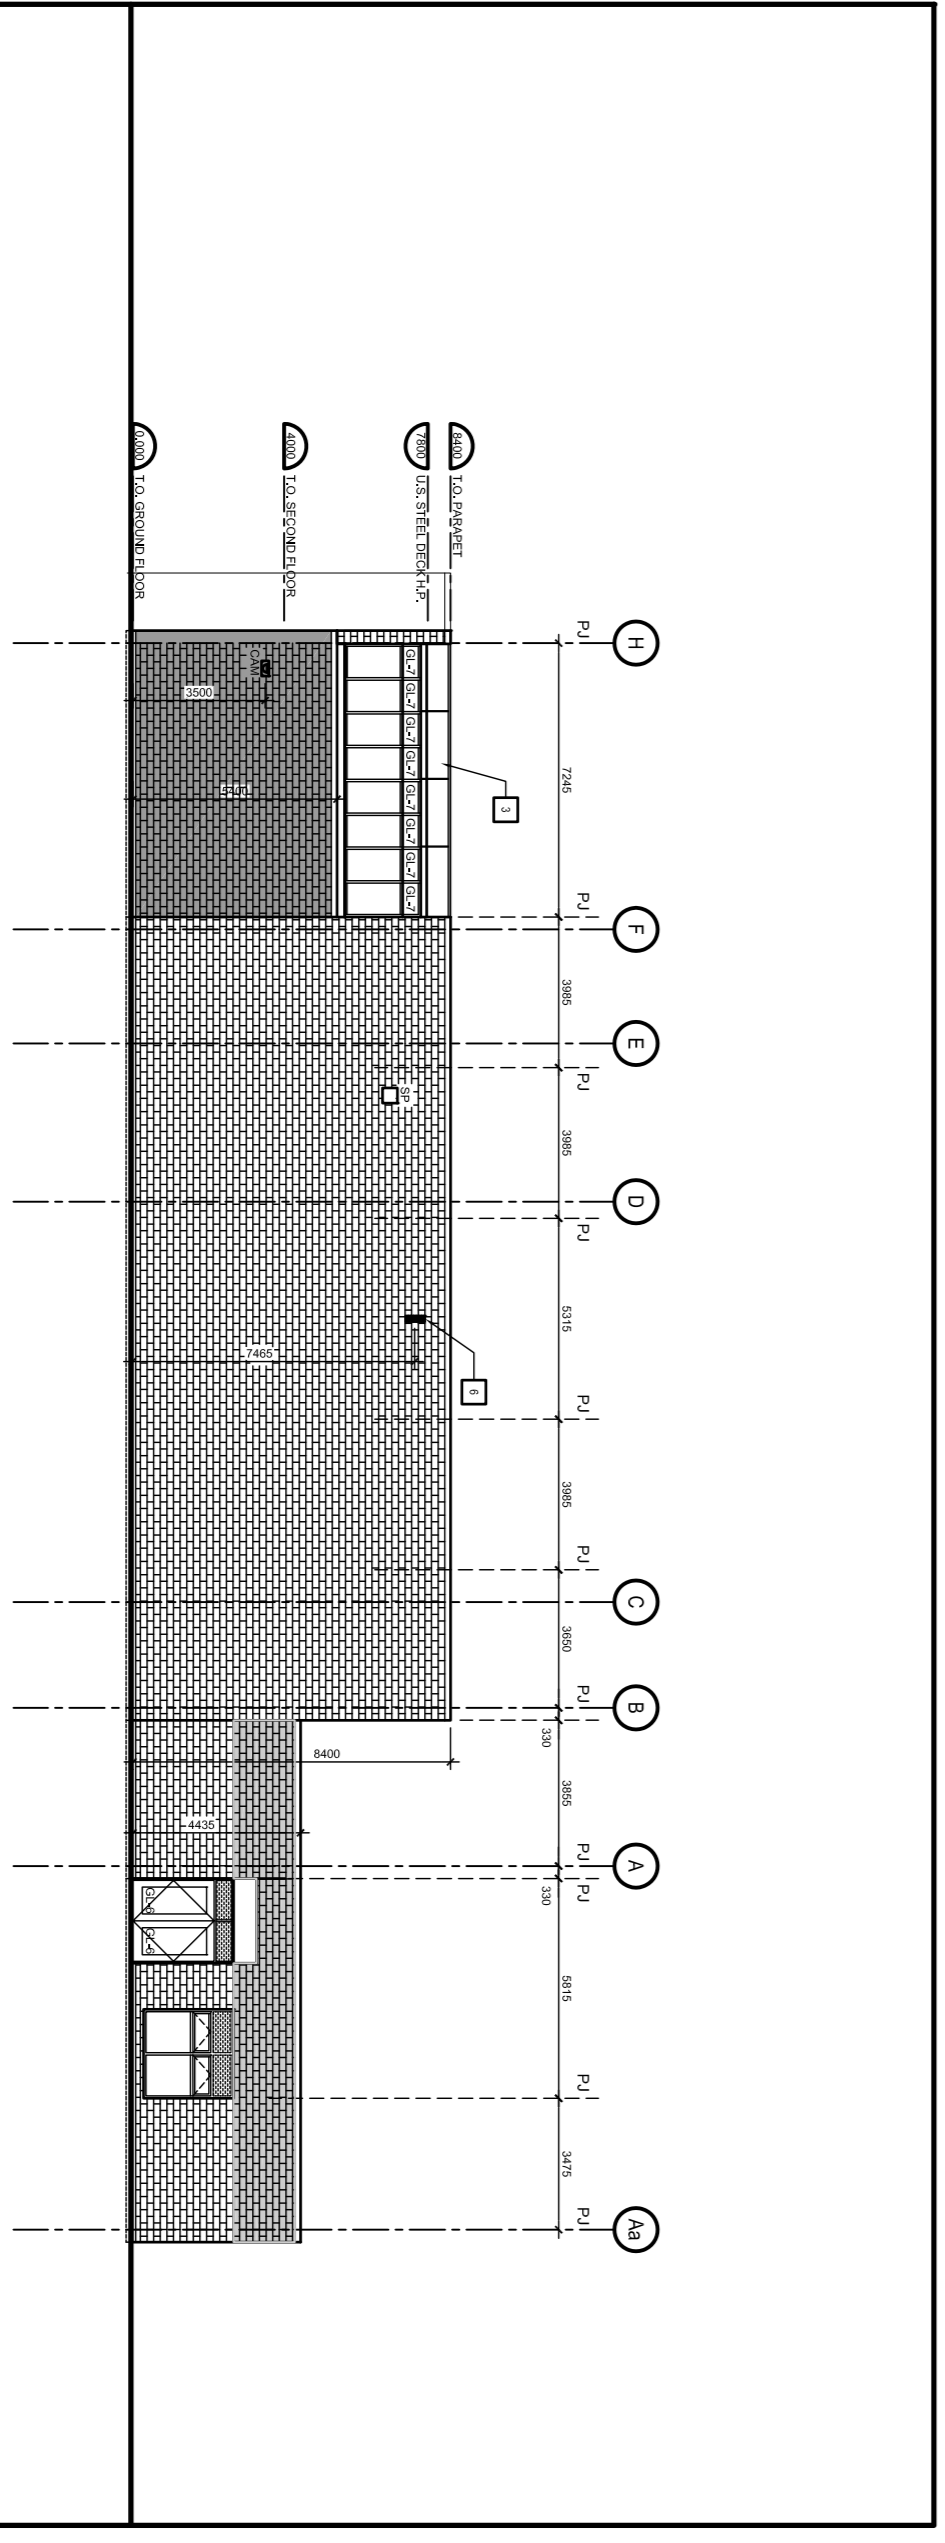

3 SIDE ELEVATION
A-200 SCALE 1:200

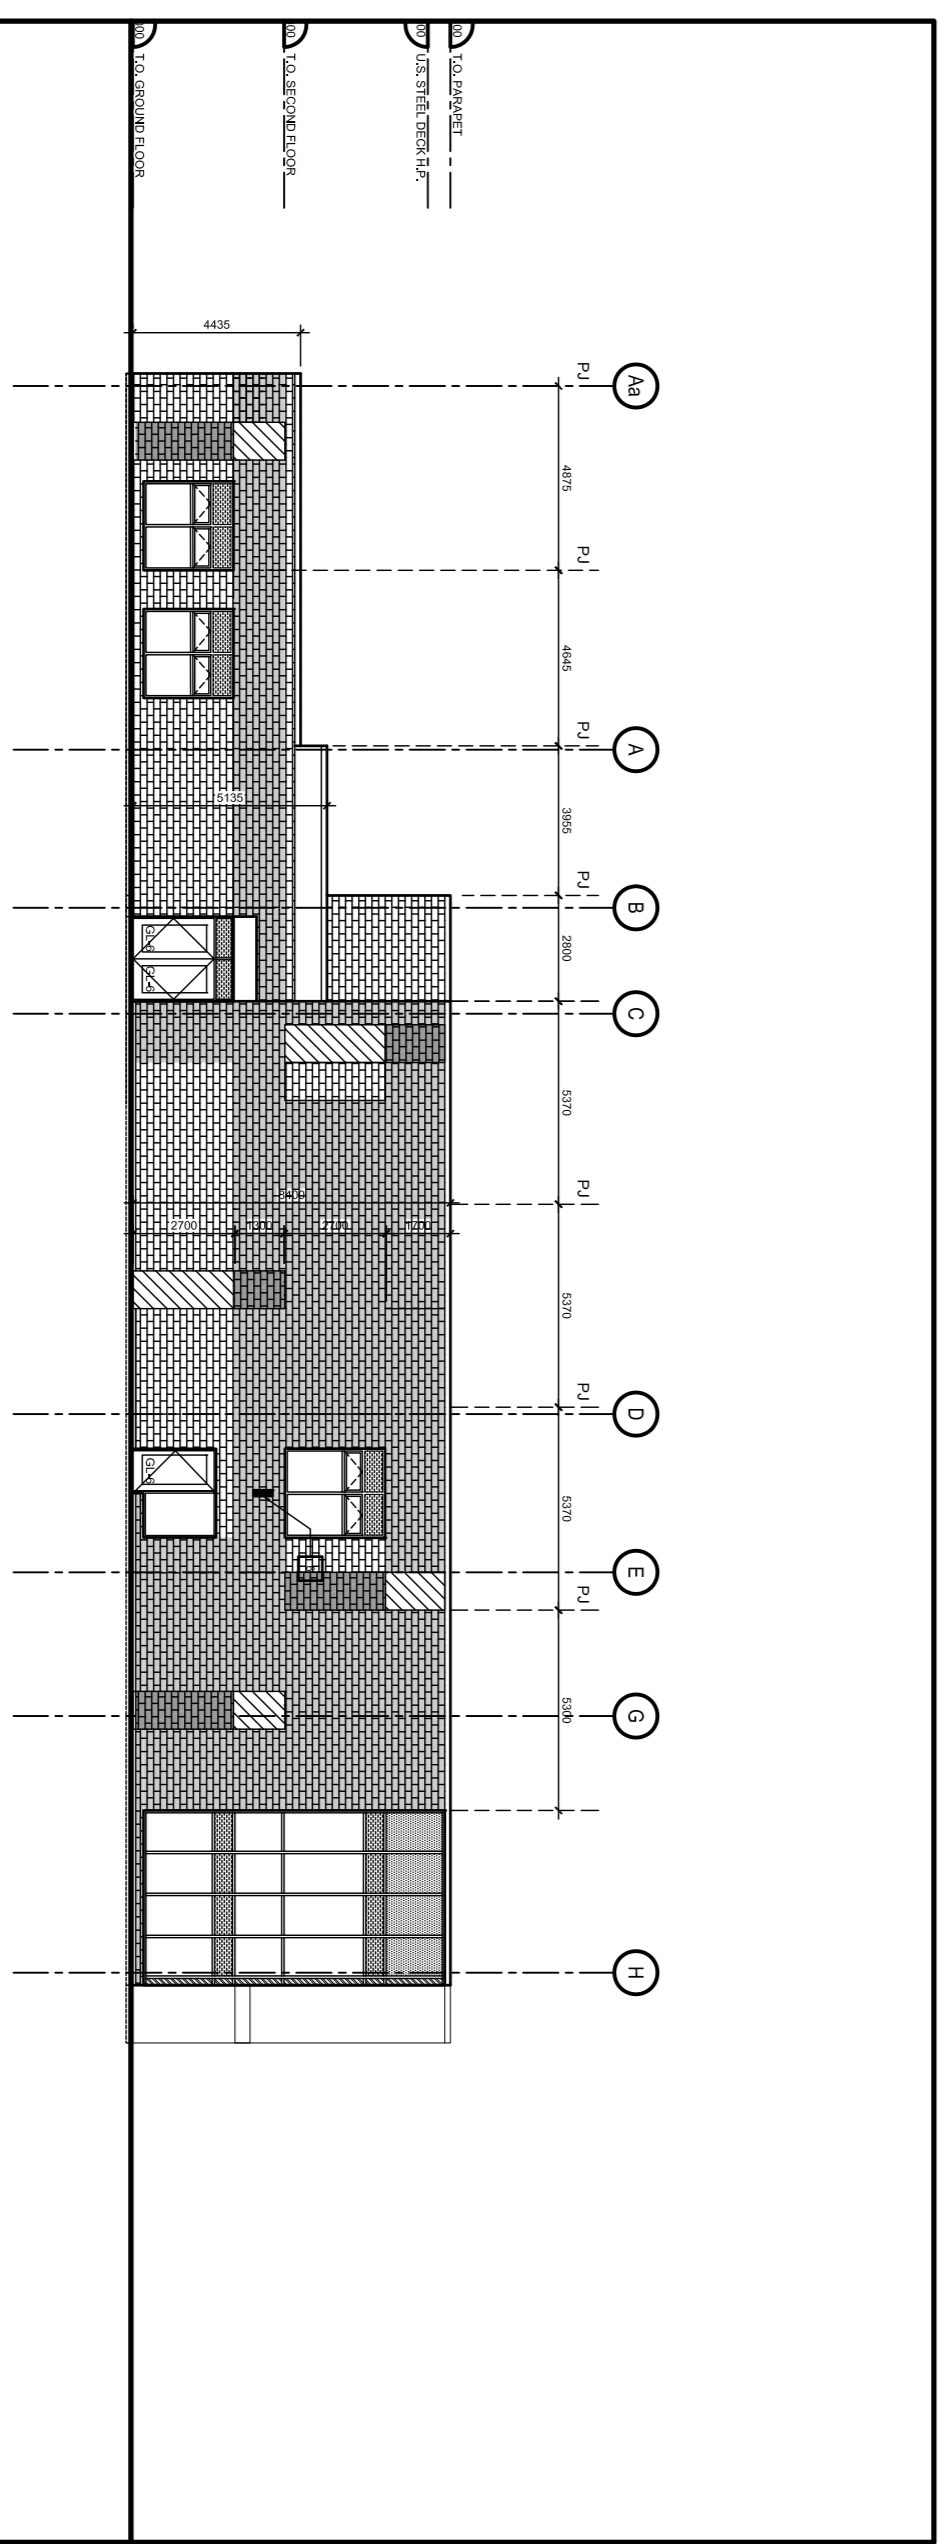

4 SIDE ELEVATION
A-200 SCALE 1:200

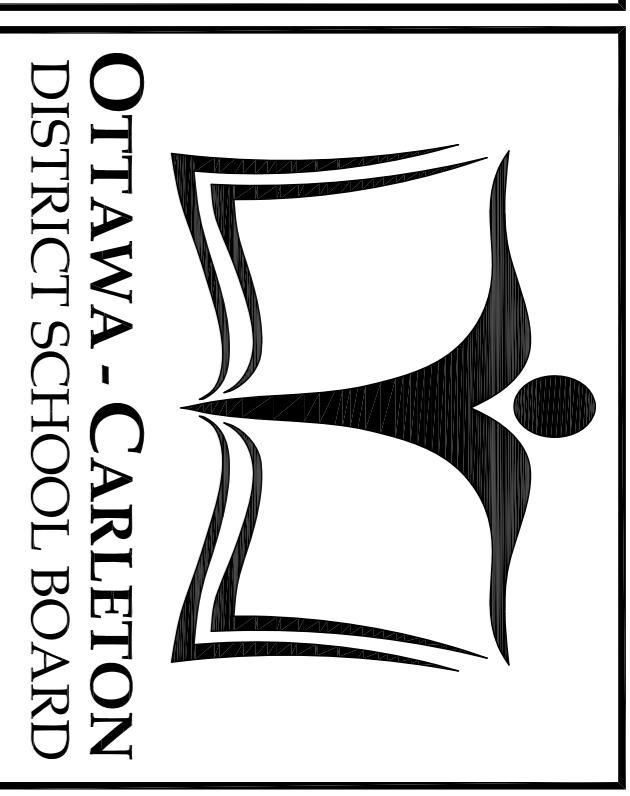

APPROVED REFUSED

DATE _____

Manager Development


Review: Suburban Services

| no. | revision | date |
|-----|----------------------|----------|
| 01 | ISSUED FOR SITE PLAN | 28NOV/19 |

N45 ARCHITECTURE INC.
71 Bank Street, 7th Floor - Ottawa, Ontario, K1P 5N2
tel: 613.224.0095 fax: 613.224.9811

**FERNBANK ELEMENTARY SCHOOL
OTTAWA-CARLETON DISTRICT
SCHOOL BOARD**

COPE DRIVE
OTTAWA, ONTARIO
K2S 1B6

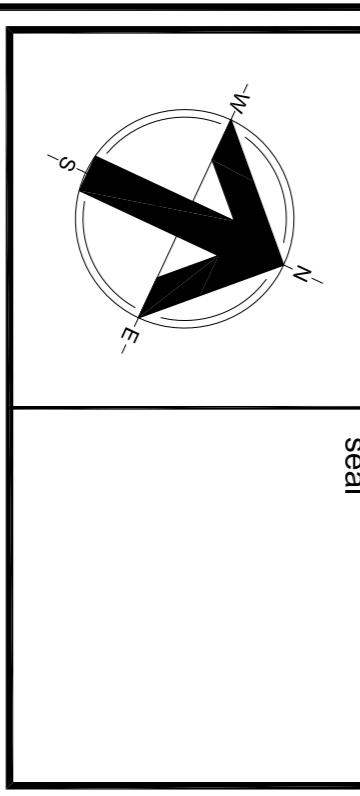

drawing title
ELEVATIONS

| | | | |
|----------------|----------|----------------|-------------|
| scale | AS NOTED | drawn by | VP |
| date | 01AUG19 | checked by | VP |
| project number | 19-467 | drawing number | A200 |
| revision | | | |

CONTRACTOR TO VERIFY ALL DIMENSIONS AND BEFORE WORK COMMENCES.
DO NOT SCALE DRAWINGS