



CONTRACTOR MUST CHECK & VERIFY ALL DIMENSIONS ON THE JOB.
DO NOT SCALE DRAWINGS.
ALL DRAWINGS, SPECIFICATIONS AND RELATED DOCUMENTS ARE THE COPYRIGHT PROPERTY OF THE ARCHITECT AND MUST BE RETURNED UPON REQUEST. REPRODUCTION OF DRAWINGS, SPECIFICATIONS AND RELATED DOCUMENTS IN PART OR IN WHOLE IS FORBIDDEN WITHOUT THE WRITTEN PERMISSION OF THE ARCHITECT.
THIS DRAWING IS NOT TO BE USED FOR CONSTRUCTION UNLESS SIGNED BY THE ARCHITECT.

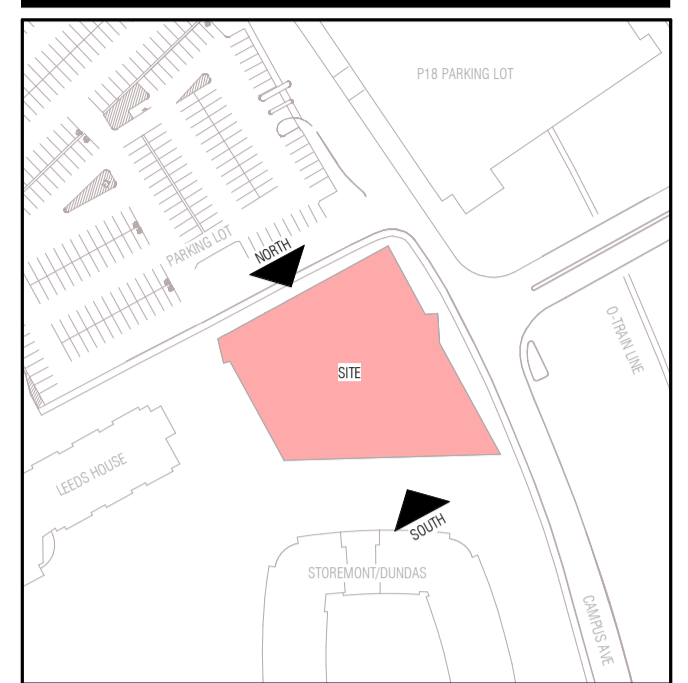

KEY PLAN

ISSUED		
No.	Date	Description
1	12/13/19	SITE PLAN CONTROL APPLICATION

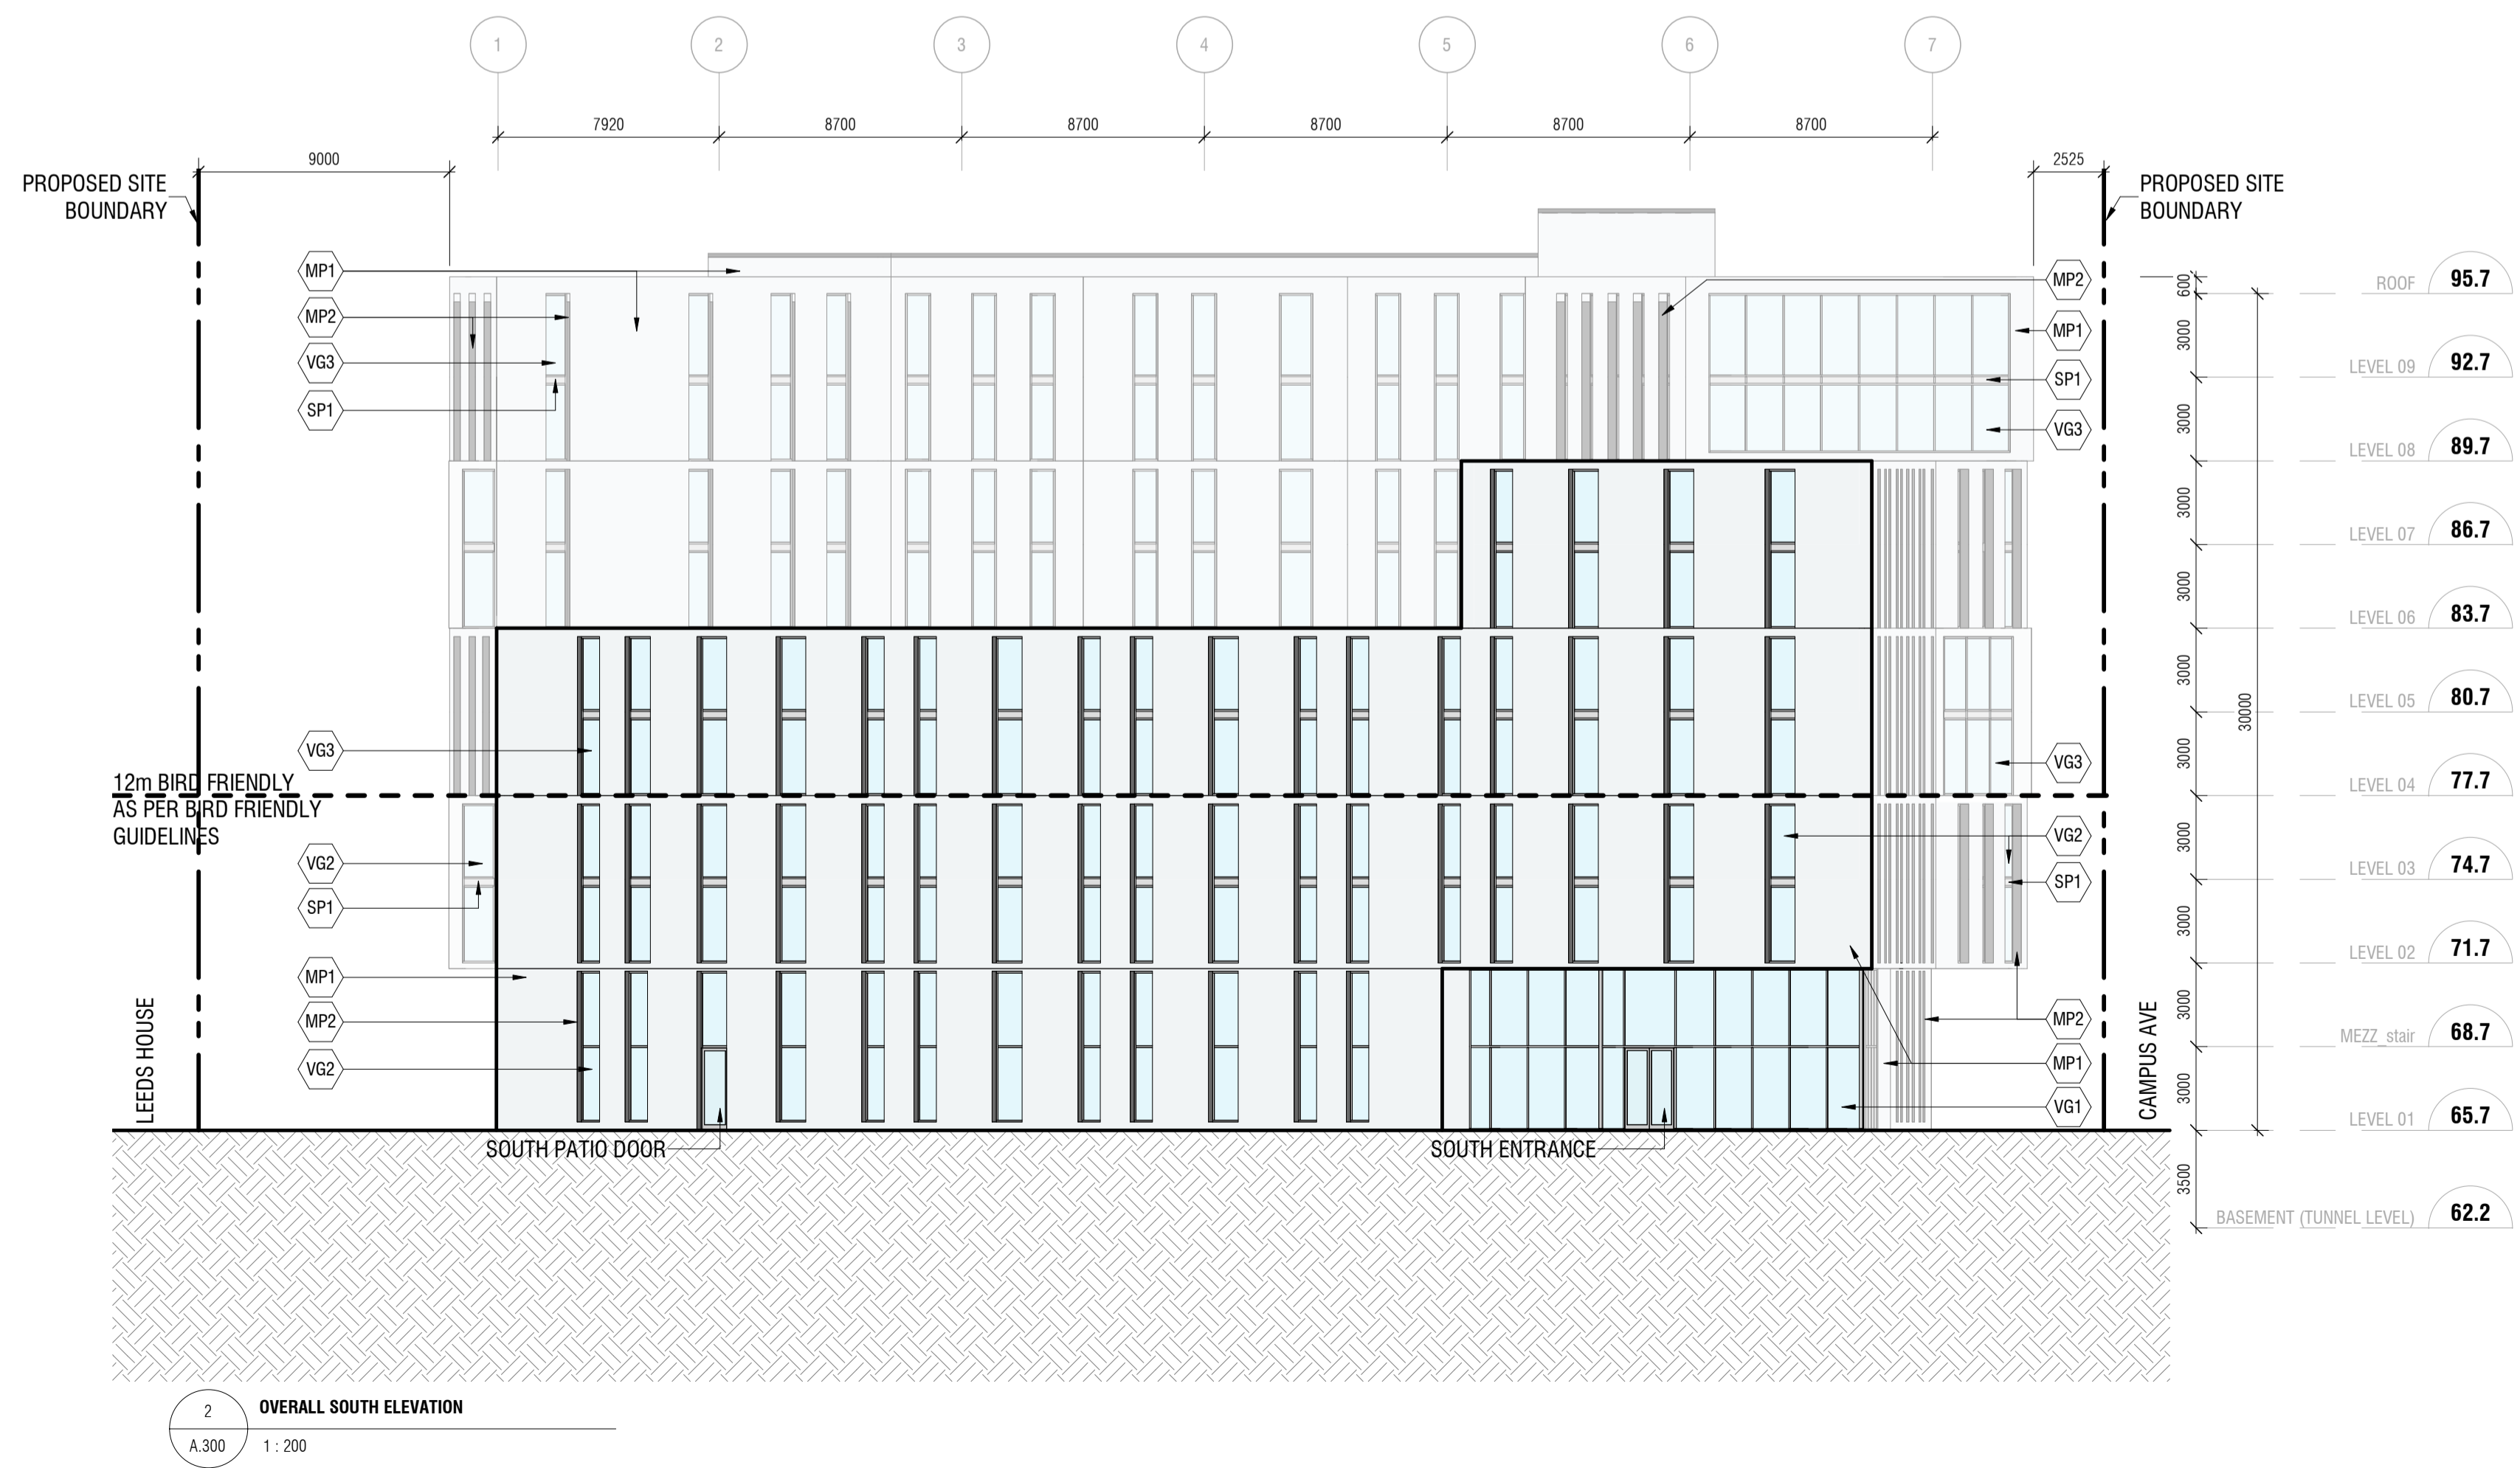

MATERIALS LEGEND

- MP1 METAL PANEL 1 (LIGHT)
- MP2 METAL PANEL 2 (DARK)
- SP1 SPANDREL PANEL 1 (LIGHT)
- VG1 VISION GLASS 1 (CURTAIN WALL - FRITTED)
- VG2 VISION GLASS 2 (PUNCHED WINDOW - FRITTED)
- VG3 VISION GLASS 3 (PUNCHED WINDOW - CLEAR)

Diamond Schmitt Architects 384 Adelaide Street West
Suite 100 Toronto, Ontario M5V 1R7 Canada
Tel: 416 862 8800 Fax: 416 862 5508 info@dsai.ca www.dsai.ca

KWC Architects Inc. 383 Parkdale Avenue
Suite 201 Ottawa, Ontario K1Y 4B4 Canada
Tel: 613 238 2117 Fax: 613 238 6595 kw@kwc-arch.com www.kwc-arch.com



CARLETON UNIVERSITY NEW STUDENT RESIDENCE

CARLETON UNIVERSITY
1125 COLONEL BY DRIVE
OTTAWA ON
K1S 5B6

NORTH & SOUTH ELEVATIONS


Scale: As indicated
Project No: 1952
Date: 12/13/19

A.300

C:\Users\jmidan\Documents\Revit Files\1952_Carleton Student Residence_Building_admin\ad.ctb


2019-12-12 8:24:12 PM

CONTRACTOR MUST CHECK & VERIFY ALL DIMENSIONS ON THE JOB.
 DO NOT SCALE DRAWINGS.
 ALL DRAWINGS, SPECIFICATIONS AND RELATED DOCUMENTS ARE THE COPYRIGHT PROPERTY OF THE ARCHITECT AND MUST BE RETURNED UPON REQUEST. REPRODUCTION OF DRAWINGS, SPECIFICATIONS AND RELATED DOCUMENTS IN PART OR IN WHOLE IS FORBIDDEN WITHOUT THE WRITTEN PERMISSION OF THE ARCHITECT.
 THIS DRAWING IS NOT TO BE USED FOR CONSTRUCTION UNLESS SIGNED BY THE ARCHITECT.

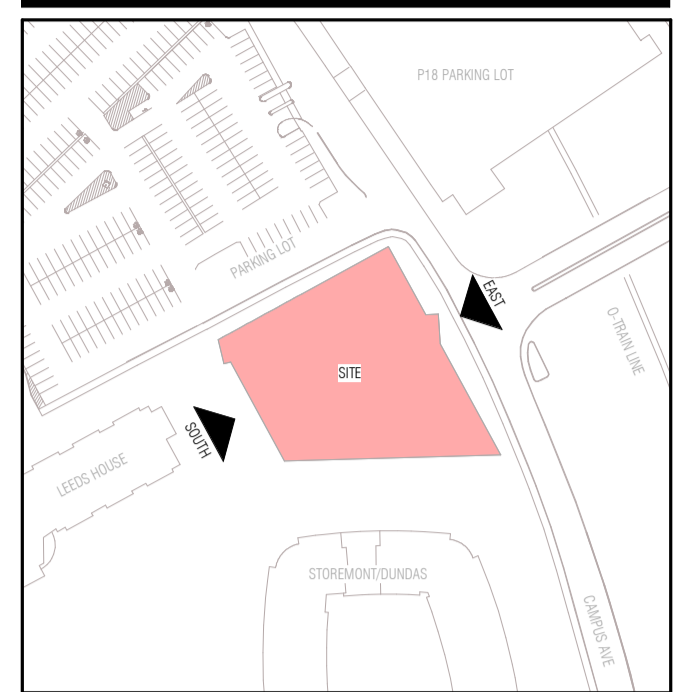

KEY PLAN

ISSUED		
No.	Date	Description
1	12/13/19	SITE PLAN CONTROL APPLICATION

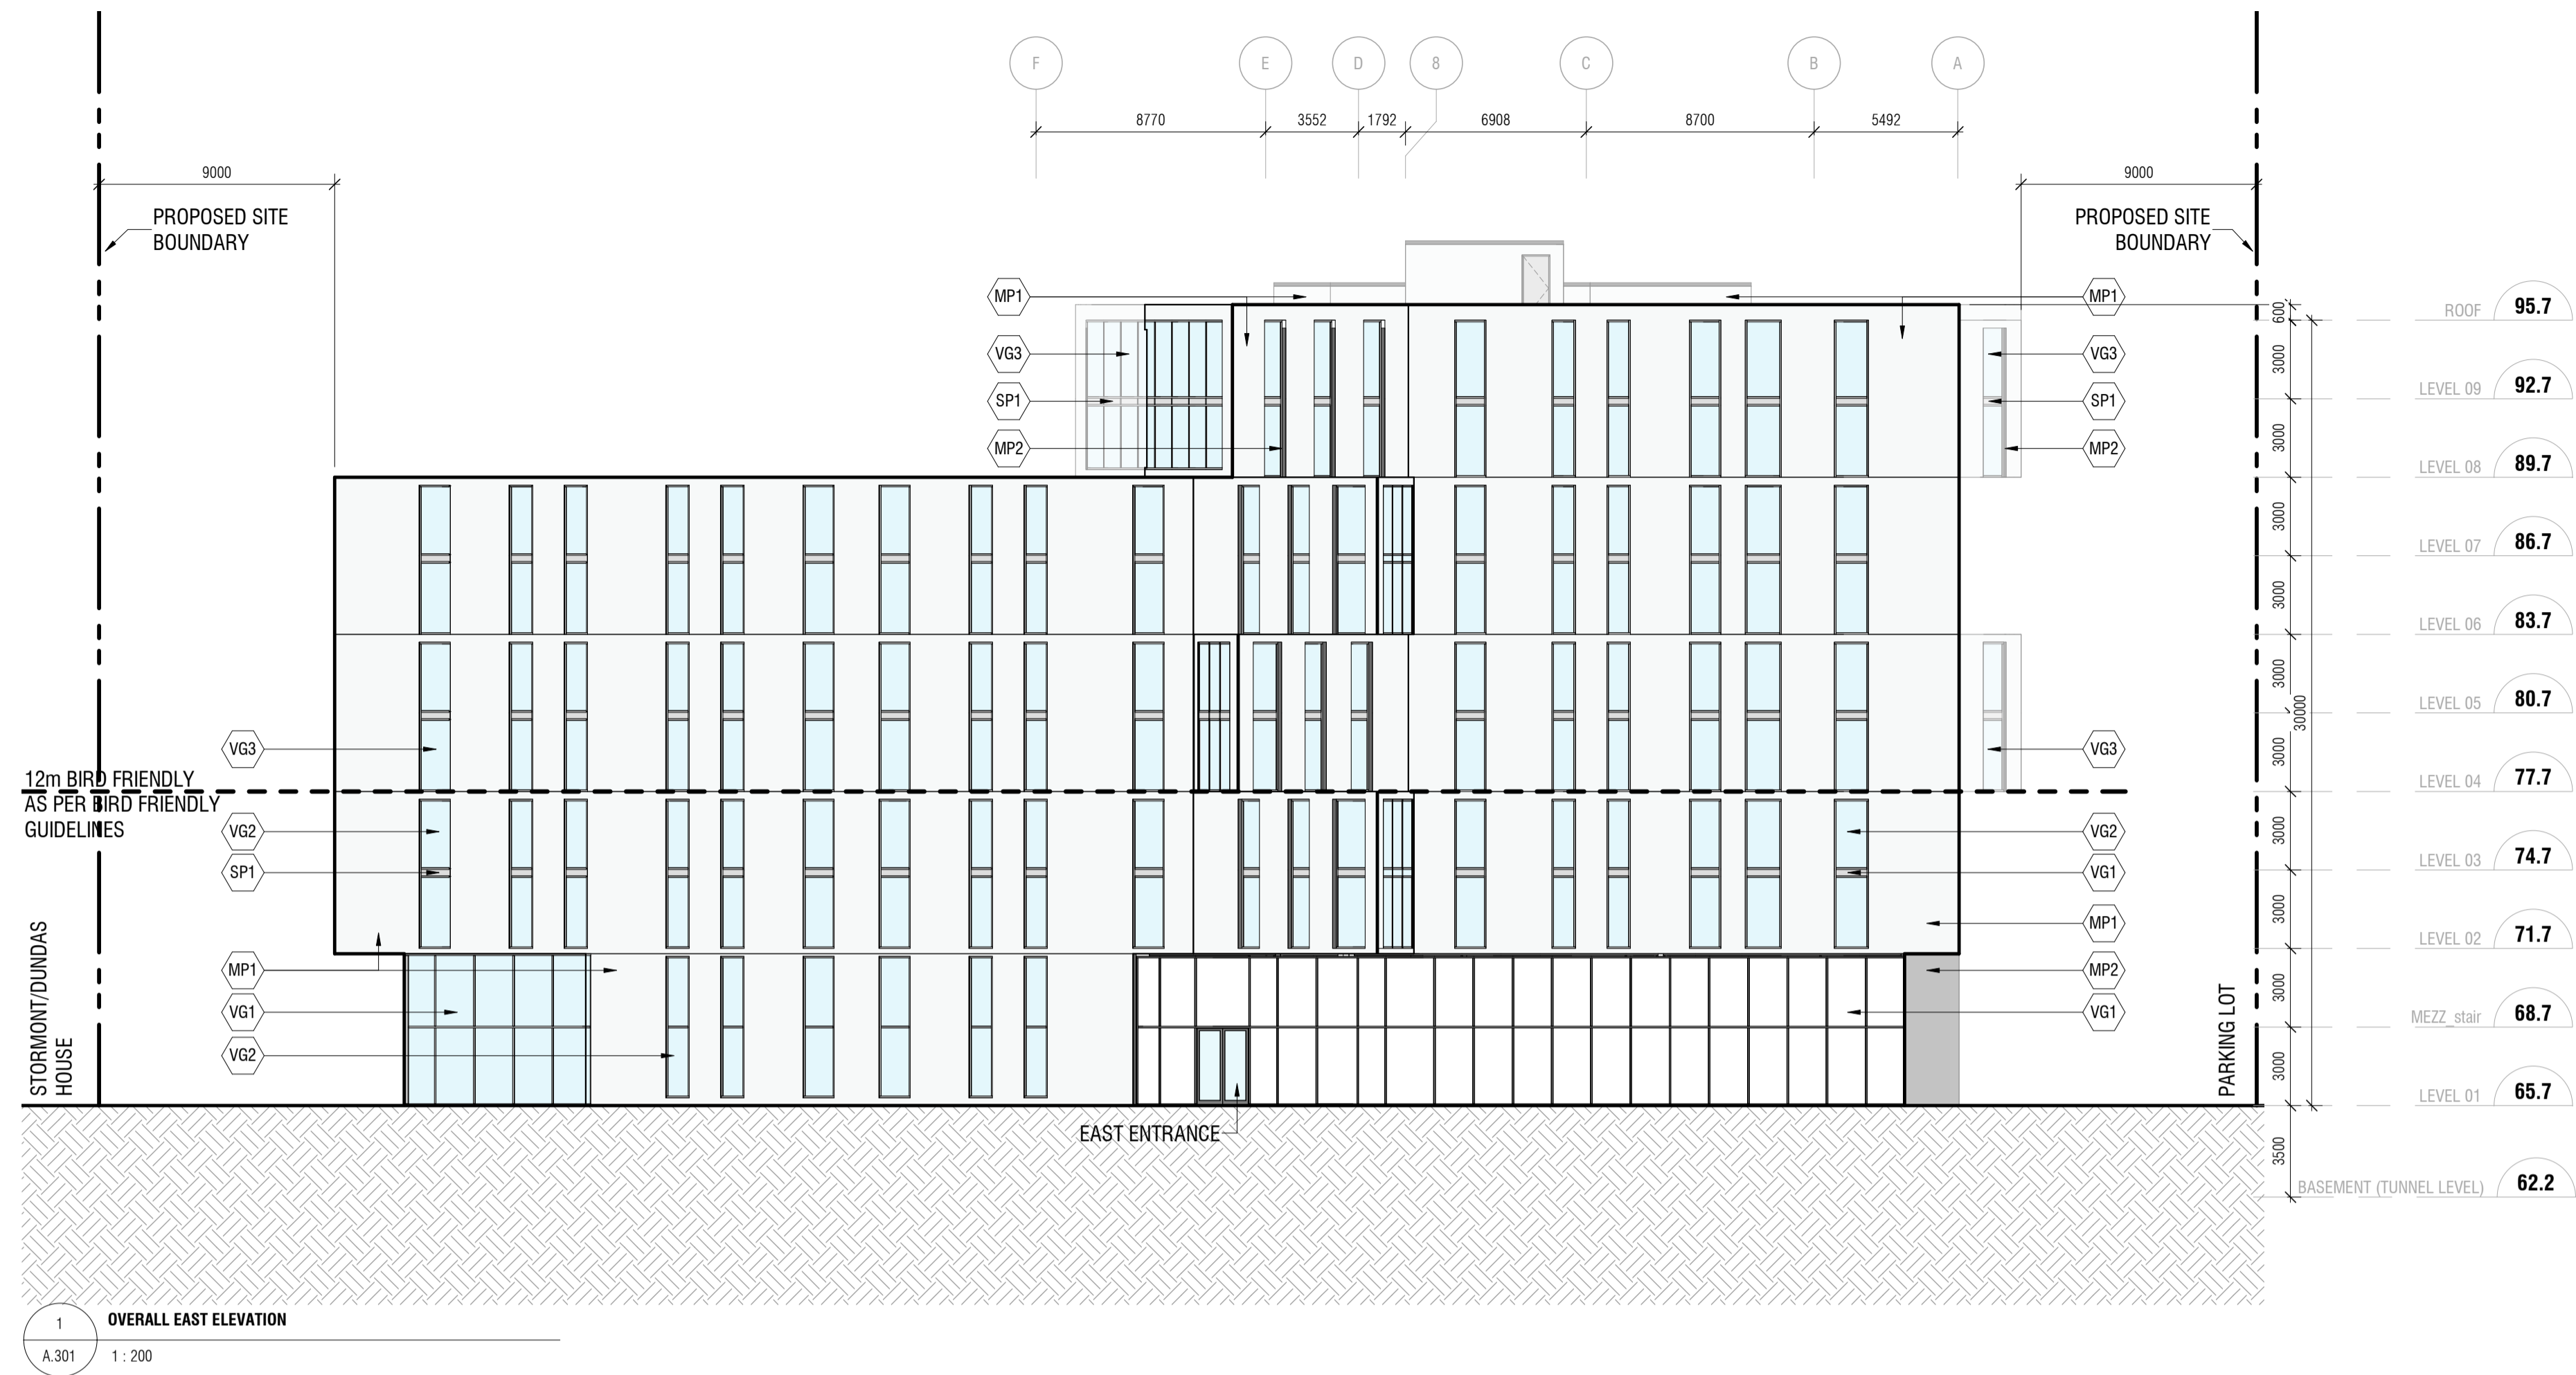

MATERIALS LEGEND

- MP1 METAL PANEL 1 (LIGHT)
- MP2 METAL PANEL 2 (DARK)
- SP1 SPANDREL PANEL 1 (LIGHT)
- VG1 VISION GLASS 1 (CURTAIN WALL - FRITTED)
- VG2 VISION GLASS 2 (PUNCHED WINDOW - FRITTED)
- VG3 VISION GLASS 3 (PUNCHED WINDOW - CLEAR)

Diamond Schmitt Architects 384 Adelaide Street West
 Suite 100
 Toronto, Ontario
 M5V 1R7 Canada
 Tel: 416 862 8800
 Fax: 416 862 5508
 info@dsai.ca
 www.dsai.ca

KWC Architects Inc. 383 Parkdale Avenue
 Suite 201
 Ottawa, Ontario
 K1Y 4K4 Canada
 Tel: 613 238 2117
 Fax: 613 238 6595
 kw@kwc-arch.com
 www.kwc-arch.com



CARLETON UNIVERSITY NEW STUDENT RESIDENCE

CARLETON UNIVERSITY
 1125 COLONEL BY DRIVE
 OTTAWA ON
 K1S 5S6

EAST & WEST ELEVATIONS

Scale: As indicated
 Project No: 1952
 Date: 12/13/19

A.301