
CONTRACTOR MUST CHECK & VERIFY ALL DIMENSIONS ON THE JOB. DO NOT SCALE DRAWINGS. ALL DRAWINGS, SPECIFICATIONS AND RELATED DOCUMENTS ARE THE COPYRIGHT PROPERTY OF THE ARCHITECT AND MUST BE RETURNED UPON REQUEST. REPRODUCTION OF DRAWINGS, SPECIFICATIONS AND RELATED DOCUMENTS IN PART OR IN WHOLE IS FORBIDDEN WITHOUT THE WRITTEN PERMISSION OF THE ARCHITECT. THIS DRAWING IS NOT TO BE USED FOR CONSTRUCTION UNTIL SIGNED BY THE ARCHITECT.

> 1 12/13/2019 SITE PLAN CONTROL APPLICATION 2 01/30/2020 ISSUED FOR 100% DD 3 04/07/2020 ISSUED FOR FOUNDATION PERMIT

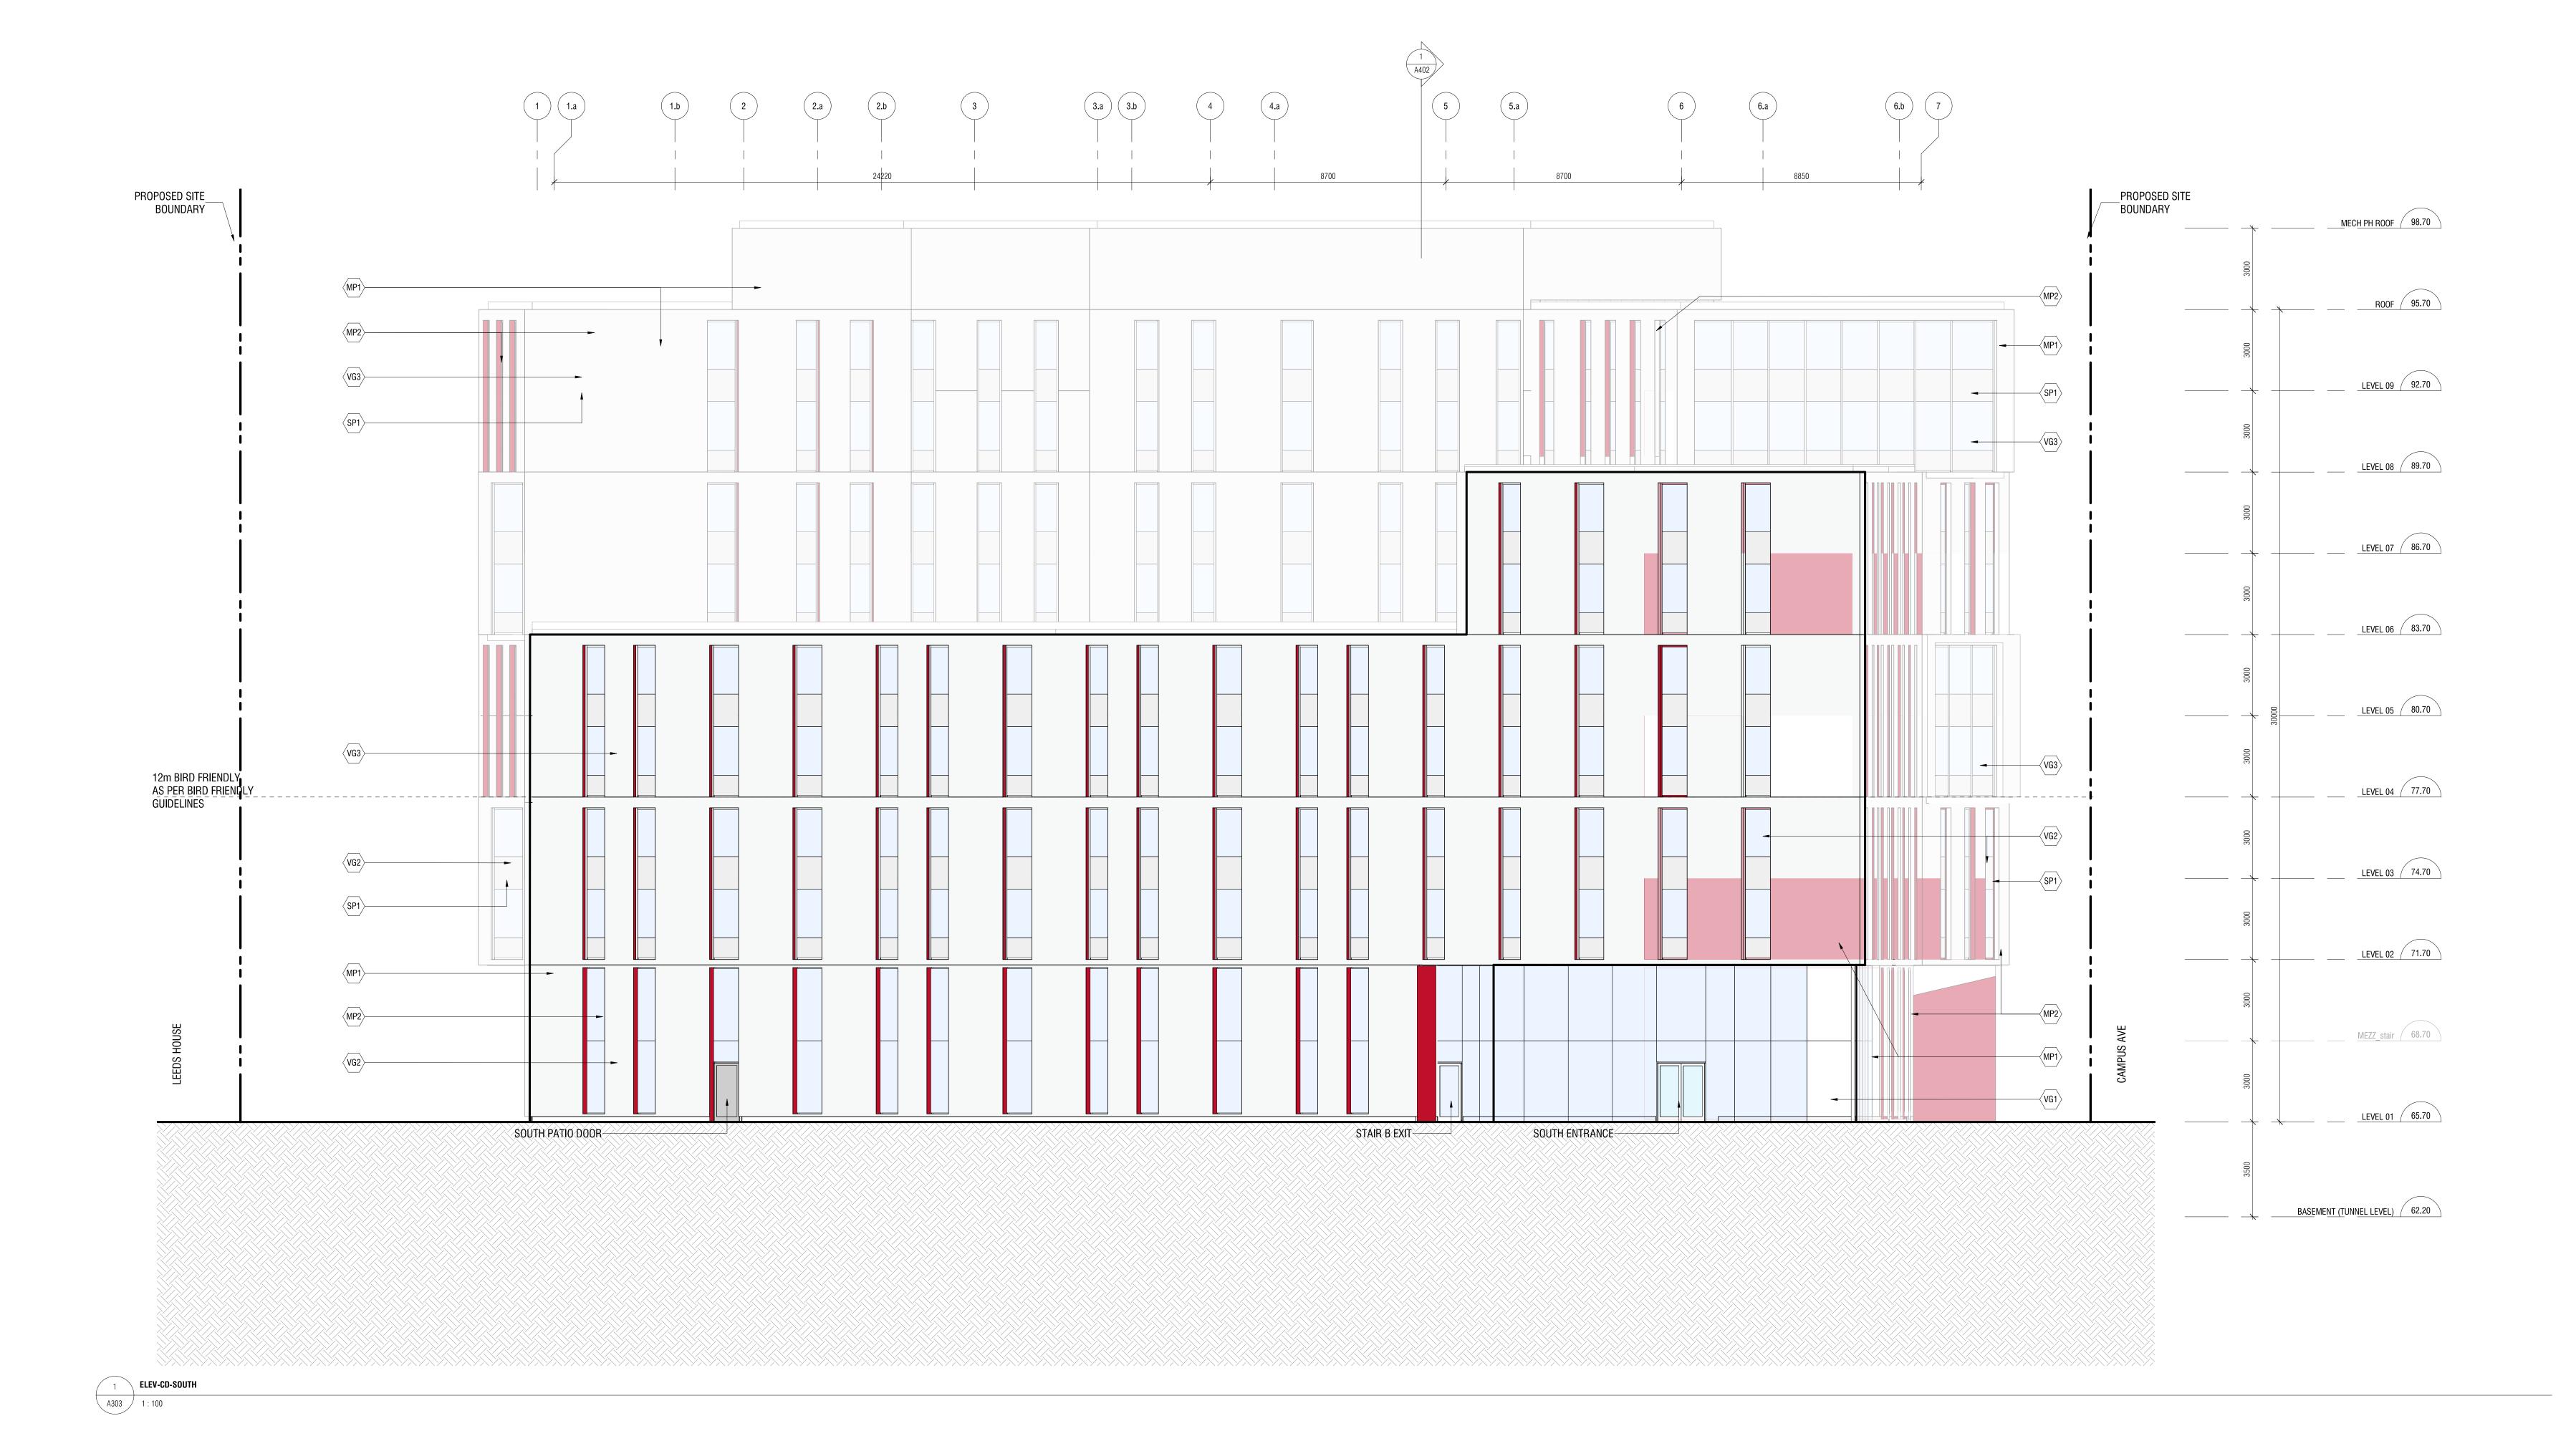

**DOUGLAS JAMES, MCIP, RPP** MANAGER, DEVELOPMENT REVIEW - CENTRAL PLANNING, INFRASTRUCTURE & ECONOMIC DEVELOPMENT DEPARTMENT, CITY OF OTTAWA

By Douglas James at 4:31 pm, Aug 24, 2021

MATERIALS LEGEND

MP1 METAL PANEL 1 (LIGHT) MP2 METAL PANEL 2 (DARK)

SP1 SPANDREL PANEL 1 (LIGHT)  $\langle VG1 \rangle$  VISION GLASS 1 (CURTAIN WALL - FRITTED)

**VG2** VISION GLASS 2 (PUNCHED WINDOW - FRITTED)

⟨VG3⟩ VISION GLASS 3 (PUNCHED WINDOW - CLEAR)

**Diamond Schmitt Architects** 384 Adelaide Street West, Suite 100, Toronto, Canada M5V1R7 Tel: 416 862 8800 Fax: 416 862 5508 info@dsai.ca www.dsai.ca



CARLETON UNIVERSITY NEW STUDENT RESIDENCE

CARLETON UNIVERSITY 1125 COLONEL BY DRIVE OTTAWA ON K1S 5B6

OVERALL SOUTH ELEVATION

Scale: As indicated Project No: 1952