
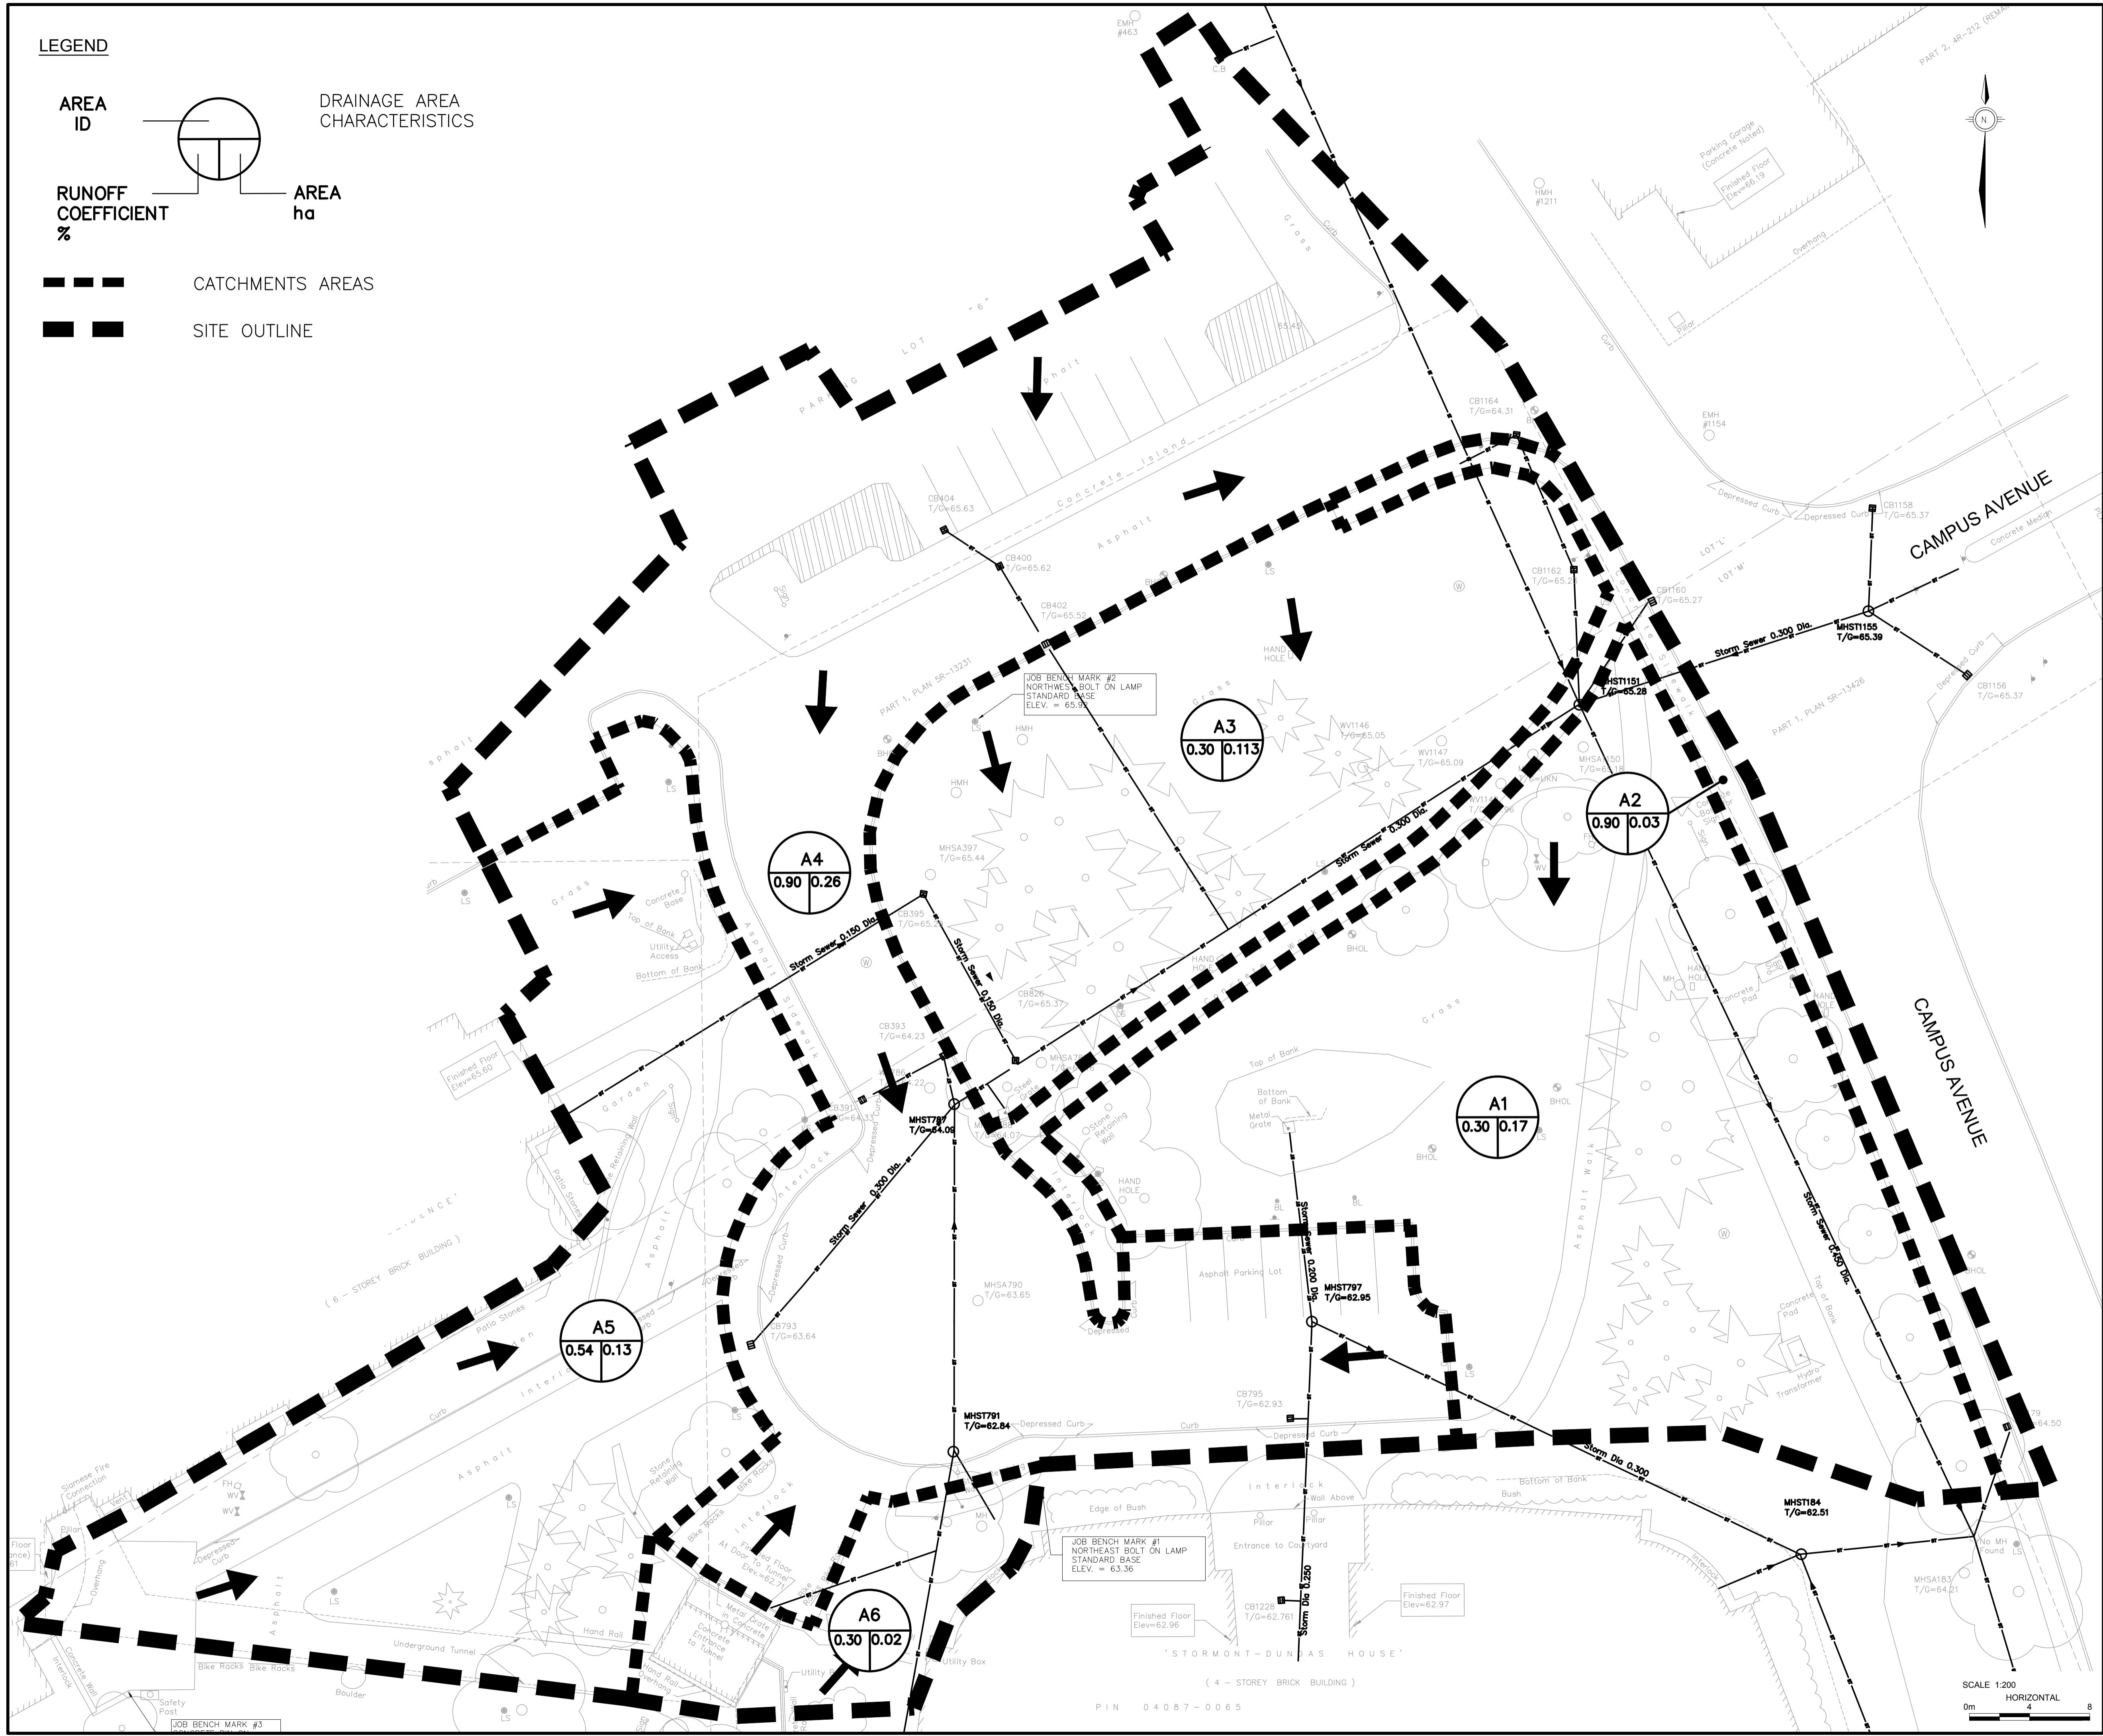



**LEGEND**

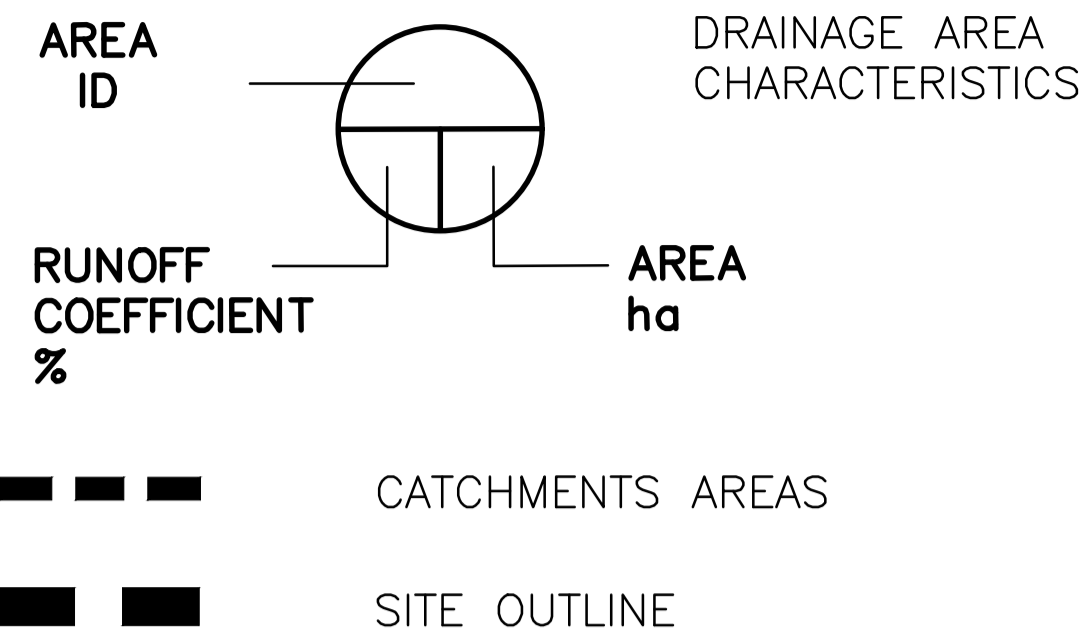

CONTRACTOR MUST CHECK & VERIFY ALL DIMENSIONS ON THE JOB.  
DO NOT SCALE DRAWINGS.

ALL DRAWINGS, SPECIFICATIONS AND RELATED DOCUMENTS ARE THE COPYRIGHT PROPERTY OF THE ARCHITECT AND MUST BE RETURNED UPON REQUEST. REPRODUCTION OF DRAWINGS, SPECIFICATIONS AND RELATED DOCUMENTS IN PART OR IN WHOLE IS FORBIDDEN WITHOUT THE WRITTEN PERMISSION OF THE ARCHITECT.

THIS DRAWING IS NOT TO BE USED FOR CONSTRUCTION UNTIL SIGNED BY THE ARCHITECT.

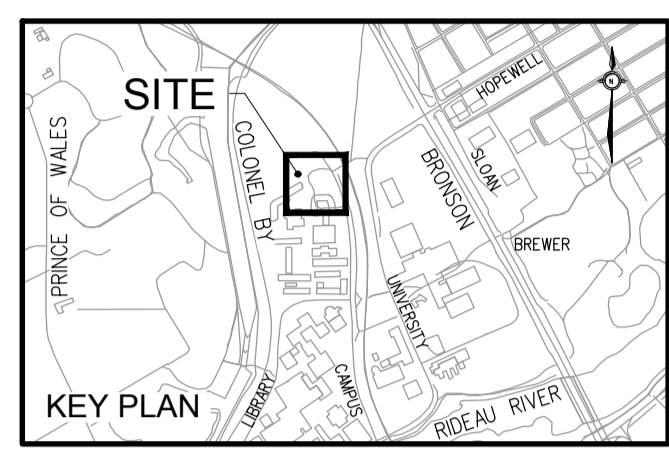

**ISSUED**

No.	Date	Description
1	13/12/2019	ISSUED FOR SITE PLAN APPROVAL



**Diamond Schmitt Architects** 384 Adelaide Street West, Suite 100, Toronto, Ontario M5V 1R7, Canada. Tel: 416.862.8800, Fax: 416.862.5508, info@dsai.ca, www.dsai.ca

**KWC Architects Inc.** 383 Parkdale Avenue, Suite 201, Ottawa, Ontario K1Y 4B4, Canada. Tel: 613.238.2117, Fax: 613.238.6595, kwc@kwc-arch.com, www.kwc-arch.com



**CARLETON UNIVERSITY NEW STUDENT RESIDENCE**

CARLETON UNIVERSITY  
1125 COLONEL BY DRIVE  
OTTAWA ON  
K1S 5S6

**EXISTING CATCHMENTS**

Scale: 1:200  
Project No: 1952  
Date: 12/13/19

**C900**

 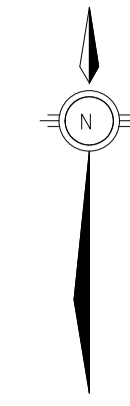

PIN 04087-0065