

**CLADDING LEGEND:**

- A1 MASONRY  
COLOUR AND FINISH TO MATCH FLECK HOUSE
- B1 BRICK  
COLOUR AND FINISH TO MATCH FLECK HOUSE
- C1 FIBRE CEMENT PANEL  
COLOUR: DARK GREY
- D1 PRECAST PANEL TYPE A  
COLOUR: DARK GREY
- D2 PRECAST PANEL TYPE B  
COLOUR: LIGHT GREY
- E1 ARCHITECTURAL CONCRETE
- F1 STEEL AND CLEAR GLASS GUARD
- F2 STEEL AND FRITTED GLASS GUARD
- G1 ACOUSTICAL LOUVER SCREEN  
COLOUR: DARK GREY

**GENERAL ARCHITECTURAL NOTES:**

1. This drawing is the property of the Architect and may not be reproduced or used without the expressed consent of the Architect.
2. Drawings are not to be scaled. The Contractor is responsible for checking and verifying all levels and dimensions and shall report all discrepancies to the Architect and obtain clarification prior to commencing work.
3. Upon notice in writing, the Architect will provide written graphic clarification or supplementary information regarding the intent of the Contract Documents.
4. The Architectural drawings are to be read in conjunction with all other Contract Documents including Project Manuals and the Structural, Mechanical and Electrical Drawings.
5. Positions of exposed or finished Mechanical or Electrical devices, fittings and fixtures are indicated on the Architectural Drawings. Locations shown on the Architectural Drawings shall govern over Mechanical and Electrical Drawings. Mechanical and Electrical items not clearly located will be located as directed by the Architect.
6. These documents are not to be used for construction unless specifically noted for such purpose.



14 ISSUED FOR HERITAGE PERMIT	2020-11-19
13 ISSUED FOR COORDINATION	2020-11-13
11 RE-ISSUED FOR SITE PLAN CONTROL	2020-07-31
10 ISSUED FOR COORDINATION	2020-07-29
6 ISSUED FOR SITE PLAN CONTROL	2019-12-09

**ISSUE RECORD**



**project1 studio**

Project1 Studio Incorporated  
613.884.9339 | mail@project1studio.ca

**593 LAURIER**  
593 LAURIER AVE.  
OTTAWA, ON

PROJ	SCALE	DRAWN	REVIEWED
1908	NOTED	LB	RMK

**SOUTH ELEVATION**

**A201**


**1 SOUTH ELEVATION**  
A201 SCALE: 1 : 100

**CLADDING LEGEND:**

- ◇ A1 MASONRY  
COLOUR AND FINISH TO MATCH FLECK HOUSE
- ◇ B1 BRICK  
COLOUR AND FINISH TO MATCH FLECK HOUSE
- ◇ C1 FIBRE CEMENT PANEL  
COLOUR: DARK GREY
- ◇ D1 PRECAST PANEL TYPE A  
COLOUR: DARK GREY
- ◇ D2 PRECAST PANEL TYPE B  
COLOUR: LIGHT GREY
- ◇ E1 ARCHITECTURAL CONCRETE
- ◇ F1 STEEL AND CLEAR GLASS GUARD
- ◇ F2 STEEL AND FRITTED GLASS GUARD
- ◇ G1 ACOUSTICAL LOUVER SCREEN  
COLOUR: DARK GREY

**GENERAL ARCHITECTURAL NOTES:**

1. This drawing is the property of the Architect and may not be reproduced or used without the expressed consent of the Architect.
2. Drawings are not to be scaled. The Contractor is responsible for checking and verifying all levels and dimensions and shall report all discrepancies to the Architect and obtain clarification prior to commencing work.
3. Upon notice in writing, the Architect will provide written graphic clarification or supplementary information regarding the intent of the Contract Documents.
4. The Architectural drawings are to be read in conjunction with all other Contract Documents including Project Manuals and the Structural, Mechanical and Electrical Drawings.
5. Positions of exposed or finished Mechanical or Electrical devices, fittings and fixtures are indicated on the Architectural Drawings. Locations shown on the Architectural Drawings shall govern over Mechanical and Electrical Drawings. Mechanical and Electrical items not clearly located will be located as directed by the Architect.
6. These documents are not to be used for construction unless specifically noted for such purpose.

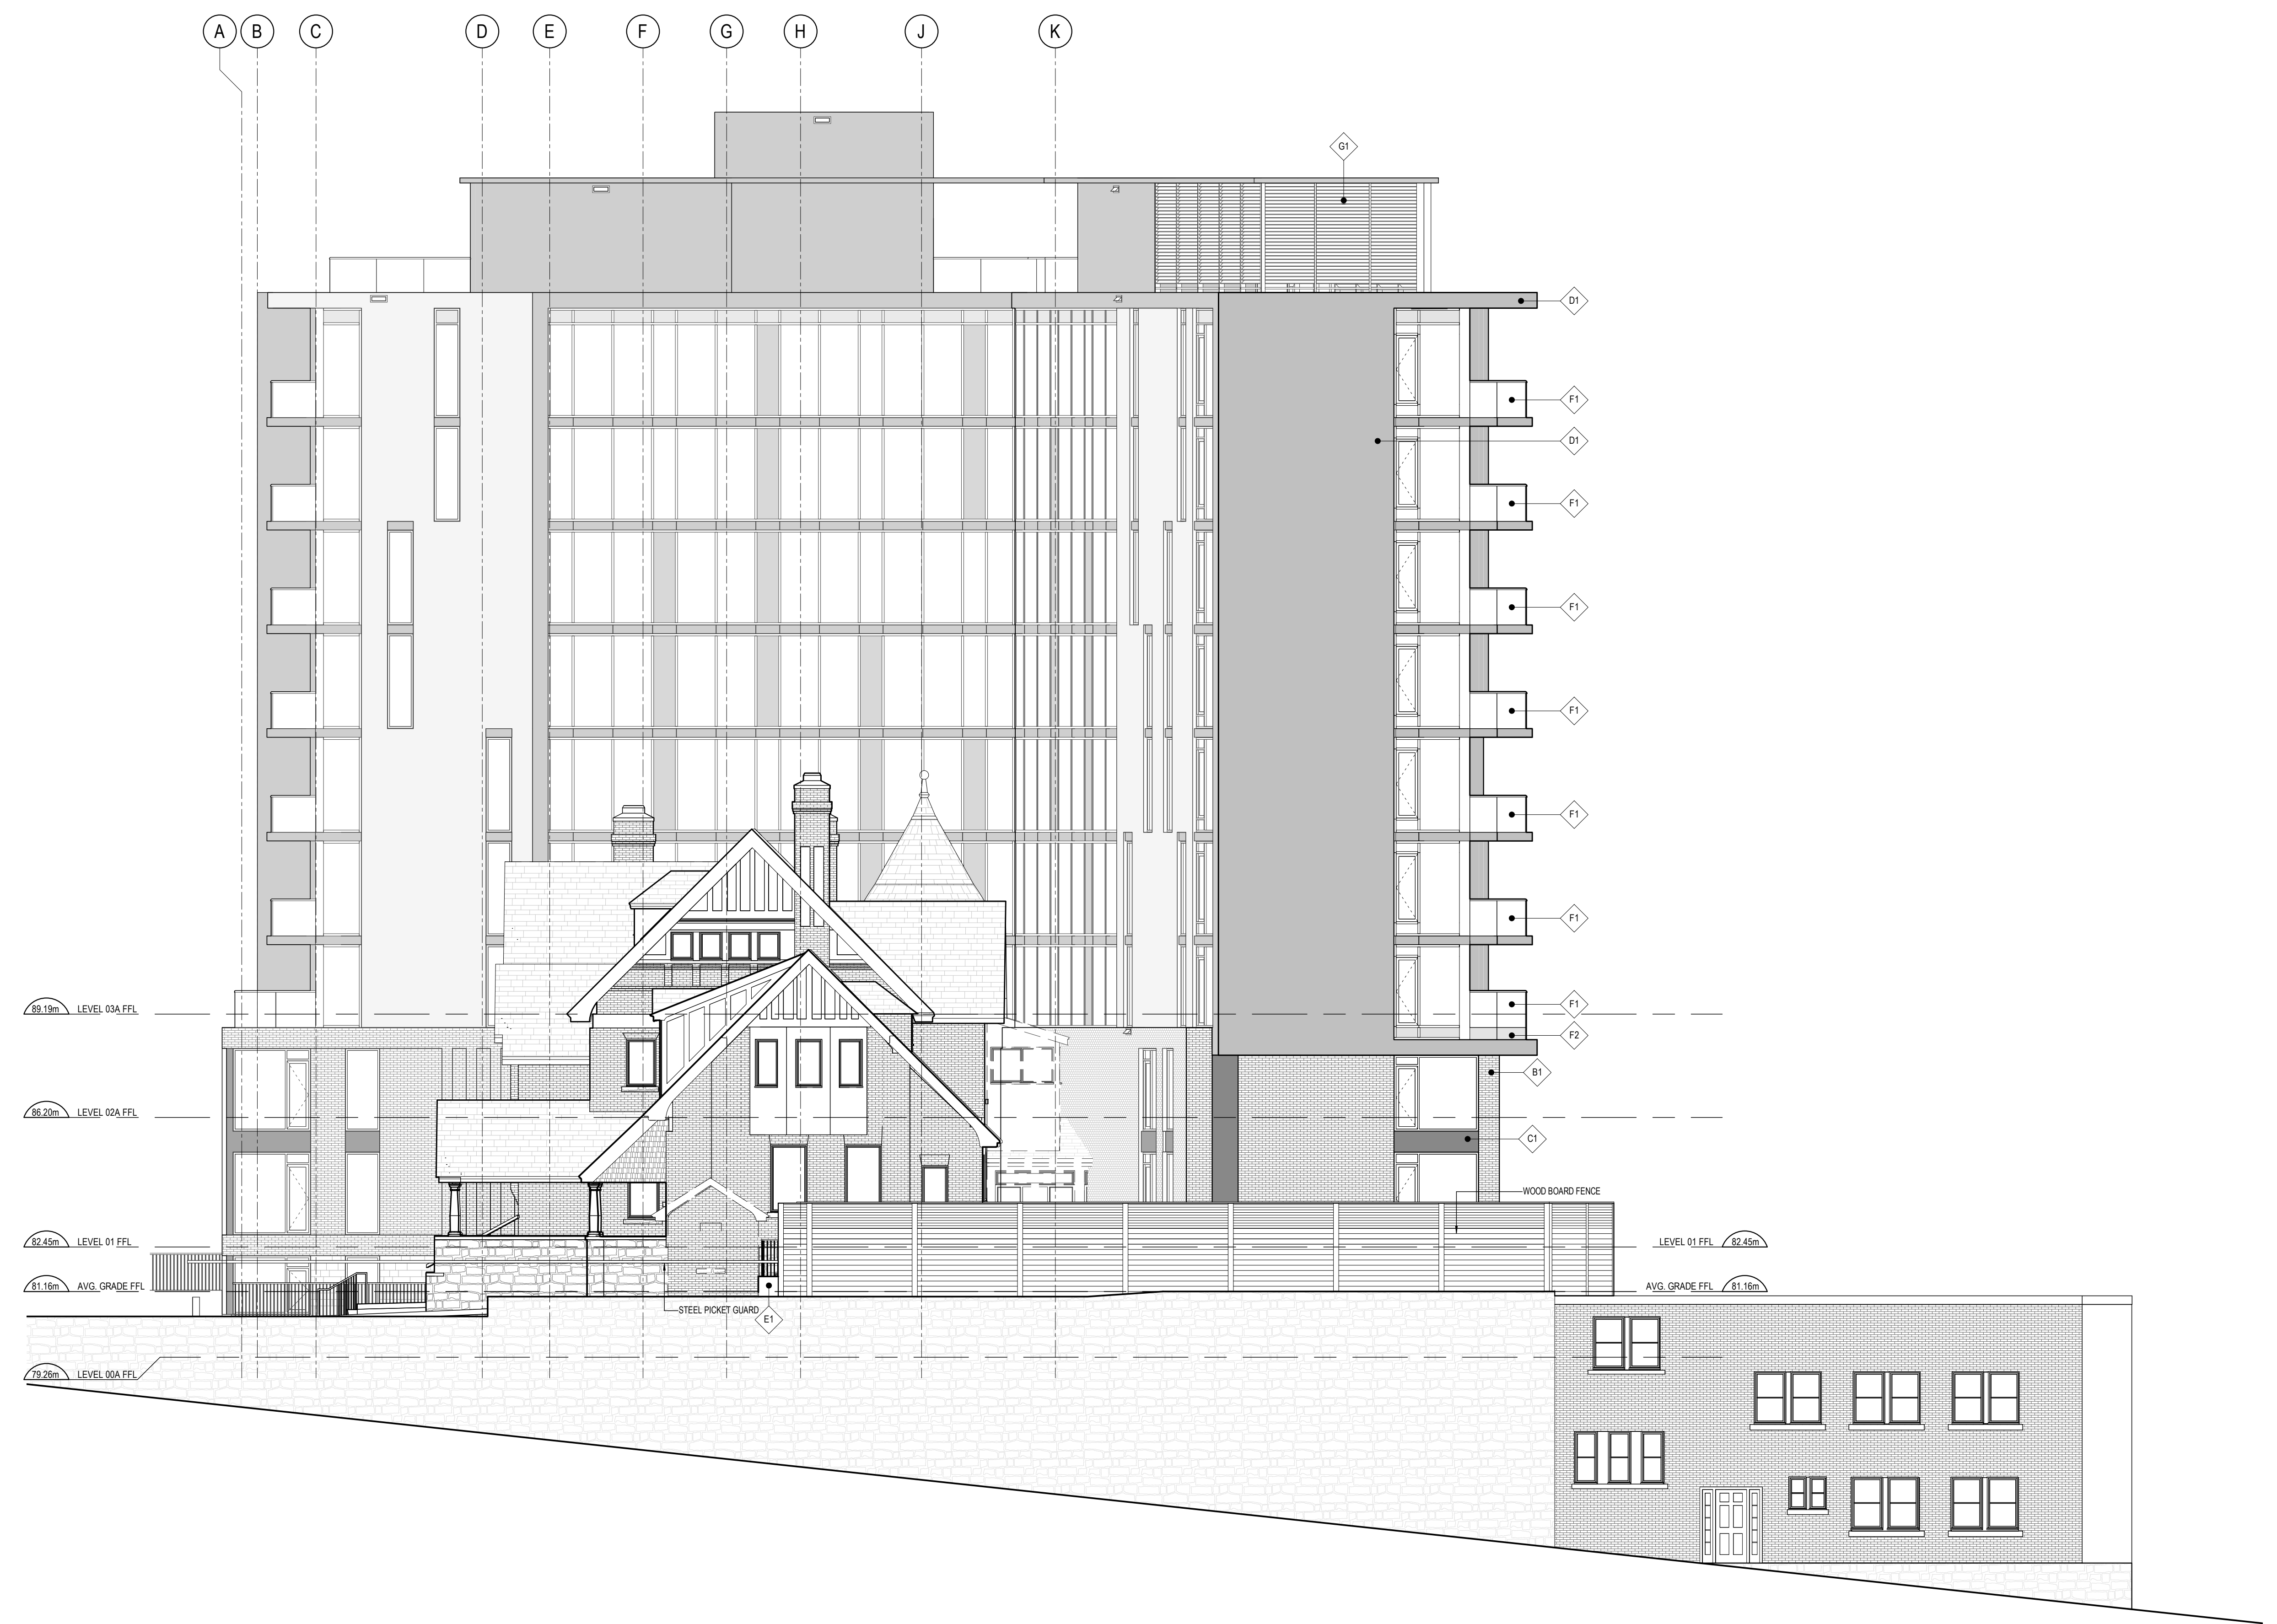

ISSUE	DATE
14 ISSUED FOR HERITAGE PERMIT	2020-11-19
13 ISSUED FOR COORDINATION	2020-11-13
11 RE-ISSUED FOR SITE PLAN CONTROL	2020-07-31
10 ISSUED FOR COORDINATION	2020-07-29
6 ISSUED FOR SITE PLAN CONTROL	2019-12-09

**ISSUE RECORD**



**project1 studio**

Project1 Studio Incorporated  
613.884.9339 | mail@project1studio.ca

**593 LAURIER**  
593 LAURIER AVE.  
OTTAWA, ON

PROJ	SCALE	DRAWN	REVIEWED
1908	NOTED	LB	RMK

**EAST ELEVATION**

**A202**

**CLADDING LEGEND:**

A1	MASONRY COLOUR AND FINISH TO MATCH FLECK HOUSE
B1	BRICK COLOUR AND FINISH TO MATCH FLECK HOUSE
C1	FIBRE CEMENT PANEL COLOUR: DARK GREY
D1	PRECAST PANEL TYPE A COLOUR: DARK GREY
D2	PRECAST PANEL TYPE B COLOUR: LIGHT GREY
E1	ARCHITECTURAL CONCRETE
F1	STEEL AND CLEAR GLASS GUARD
F2	STEEL AND FRITTED GLASS GUARD
G1	ACOUSTICAL LOUVER SCREEN COLOUR: DARK GREY

**GENERAL ARCHITECTURAL NOTES:**

- This drawing is the property of the Architect and may not be reproduced or used without the expressed consent of the Architect.
- Drawings are not to be scaled. The Contractor is responsible for checking and verifying all levels and dimensions and shall report all discrepancies to the Architect and obtain clarification prior to commencing work.
- Upon notice in writing, the Architect will provide written clarification or supplementary information regarding the intent of the Contract Documents.
- The Architectural drawings are to be read in conjunction with all other Contract Documents including Project Manuals and the Structural, Mechanical and Electrical Drawings.
- Positions of exposed or finished Mechanical or Electrical devices, fittings and fixtures are indicated on the Architectural Drawings. Locations shown on the Architectural Drawings shall govern over Mechanical and Electrical Drawings. Mechanical and Electrical items not clearly located will be located as directed by the Architect.
- These documents are not to be used for construction unless specifically noted for such purpose.



1 NORTH ELEVATION  
A203 SCALE: 1 : 100

**ISSUE RECORD**

14 ISSUED FOR HERITAGE PERMIT	2020-11-19
13 ISSUED FOR COORDINATION	2020-11-13
11 RE-ISSUED FOR SITE PLAN CONTROL	2020-07-31
10 ISSUED FOR COORDINATION	2020-07-29
6 ISSUED FOR SITE PLAN CONTROL	2019-12-09



**project1 studio**  
Project1 Studio Incorporated  
[613.884.9339 | email@project1studio.ca]

**593 LAURIER**  
593 LAURIER AVE.  
OTTAWA, ON

PROJ	SCALE	DRAWN	REVIEWED
1908	1 : 100	LB	RMK


**NORTH ELEVATION**

**A203**

**CLADDING LEGEND:**

- A1 MASONRY  
COLOUR AND FINISH TO MATCH FLECK HOUSE
- B1 BRICK  
COLOUR AND FINISH TO MATCH FLECK HOUSE
- C1 FIBRE CEMENT PANEL  
COLOUR: DARK GREY
- D1 PRECAST PANEL TYPE A  
COLOUR: DARK GREY
- D2 PRECAST PANEL TYPE B  
COLOUR: LIGHT GREY
- E1 ARCHITECTURAL CONCRETE
- F1 STEEL AND CLEAR GLASS GUARD
- F2 STEEL AND FRITTED GLASS GUARD
- G1 ACOUSTICAL LOUVER SCREEN  
COLOUR: DARK GREY

- GENERAL ARCHITECTURAL NOTES:**
1. This drawing is the property of the Architect and may not be reproduced or used without the expressed consent of the Architect.
  2. Drawings are not to be scaled. The Contractor is responsible for checking and verifying all levels and dimensions and shall report all discrepancies to the Architect and obtain clarification prior to commencing work.
  3. Upon notice in writing, the Architect will provide written graphic clarification or supplementary information regarding the intent of the Contract Documents.
  4. The Architectural drawings are to be read in conjunction with all other Contract Documents including Project Manuals and the Structural, Mechanical and Electrical Drawings.
  5. Positions of exposed or finished Mechanical or Electrical devices, fittings and fixtures are indicated on the Architectural Drawings. Locations shown on the Architectural Drawings shall govern over Mechanical and Electrical Drawings. Mechanical and Electrical items not clearly located will be located as directed by the Architect.
  6. These documents are not to be used for construction unless specifically noted for such purpose.

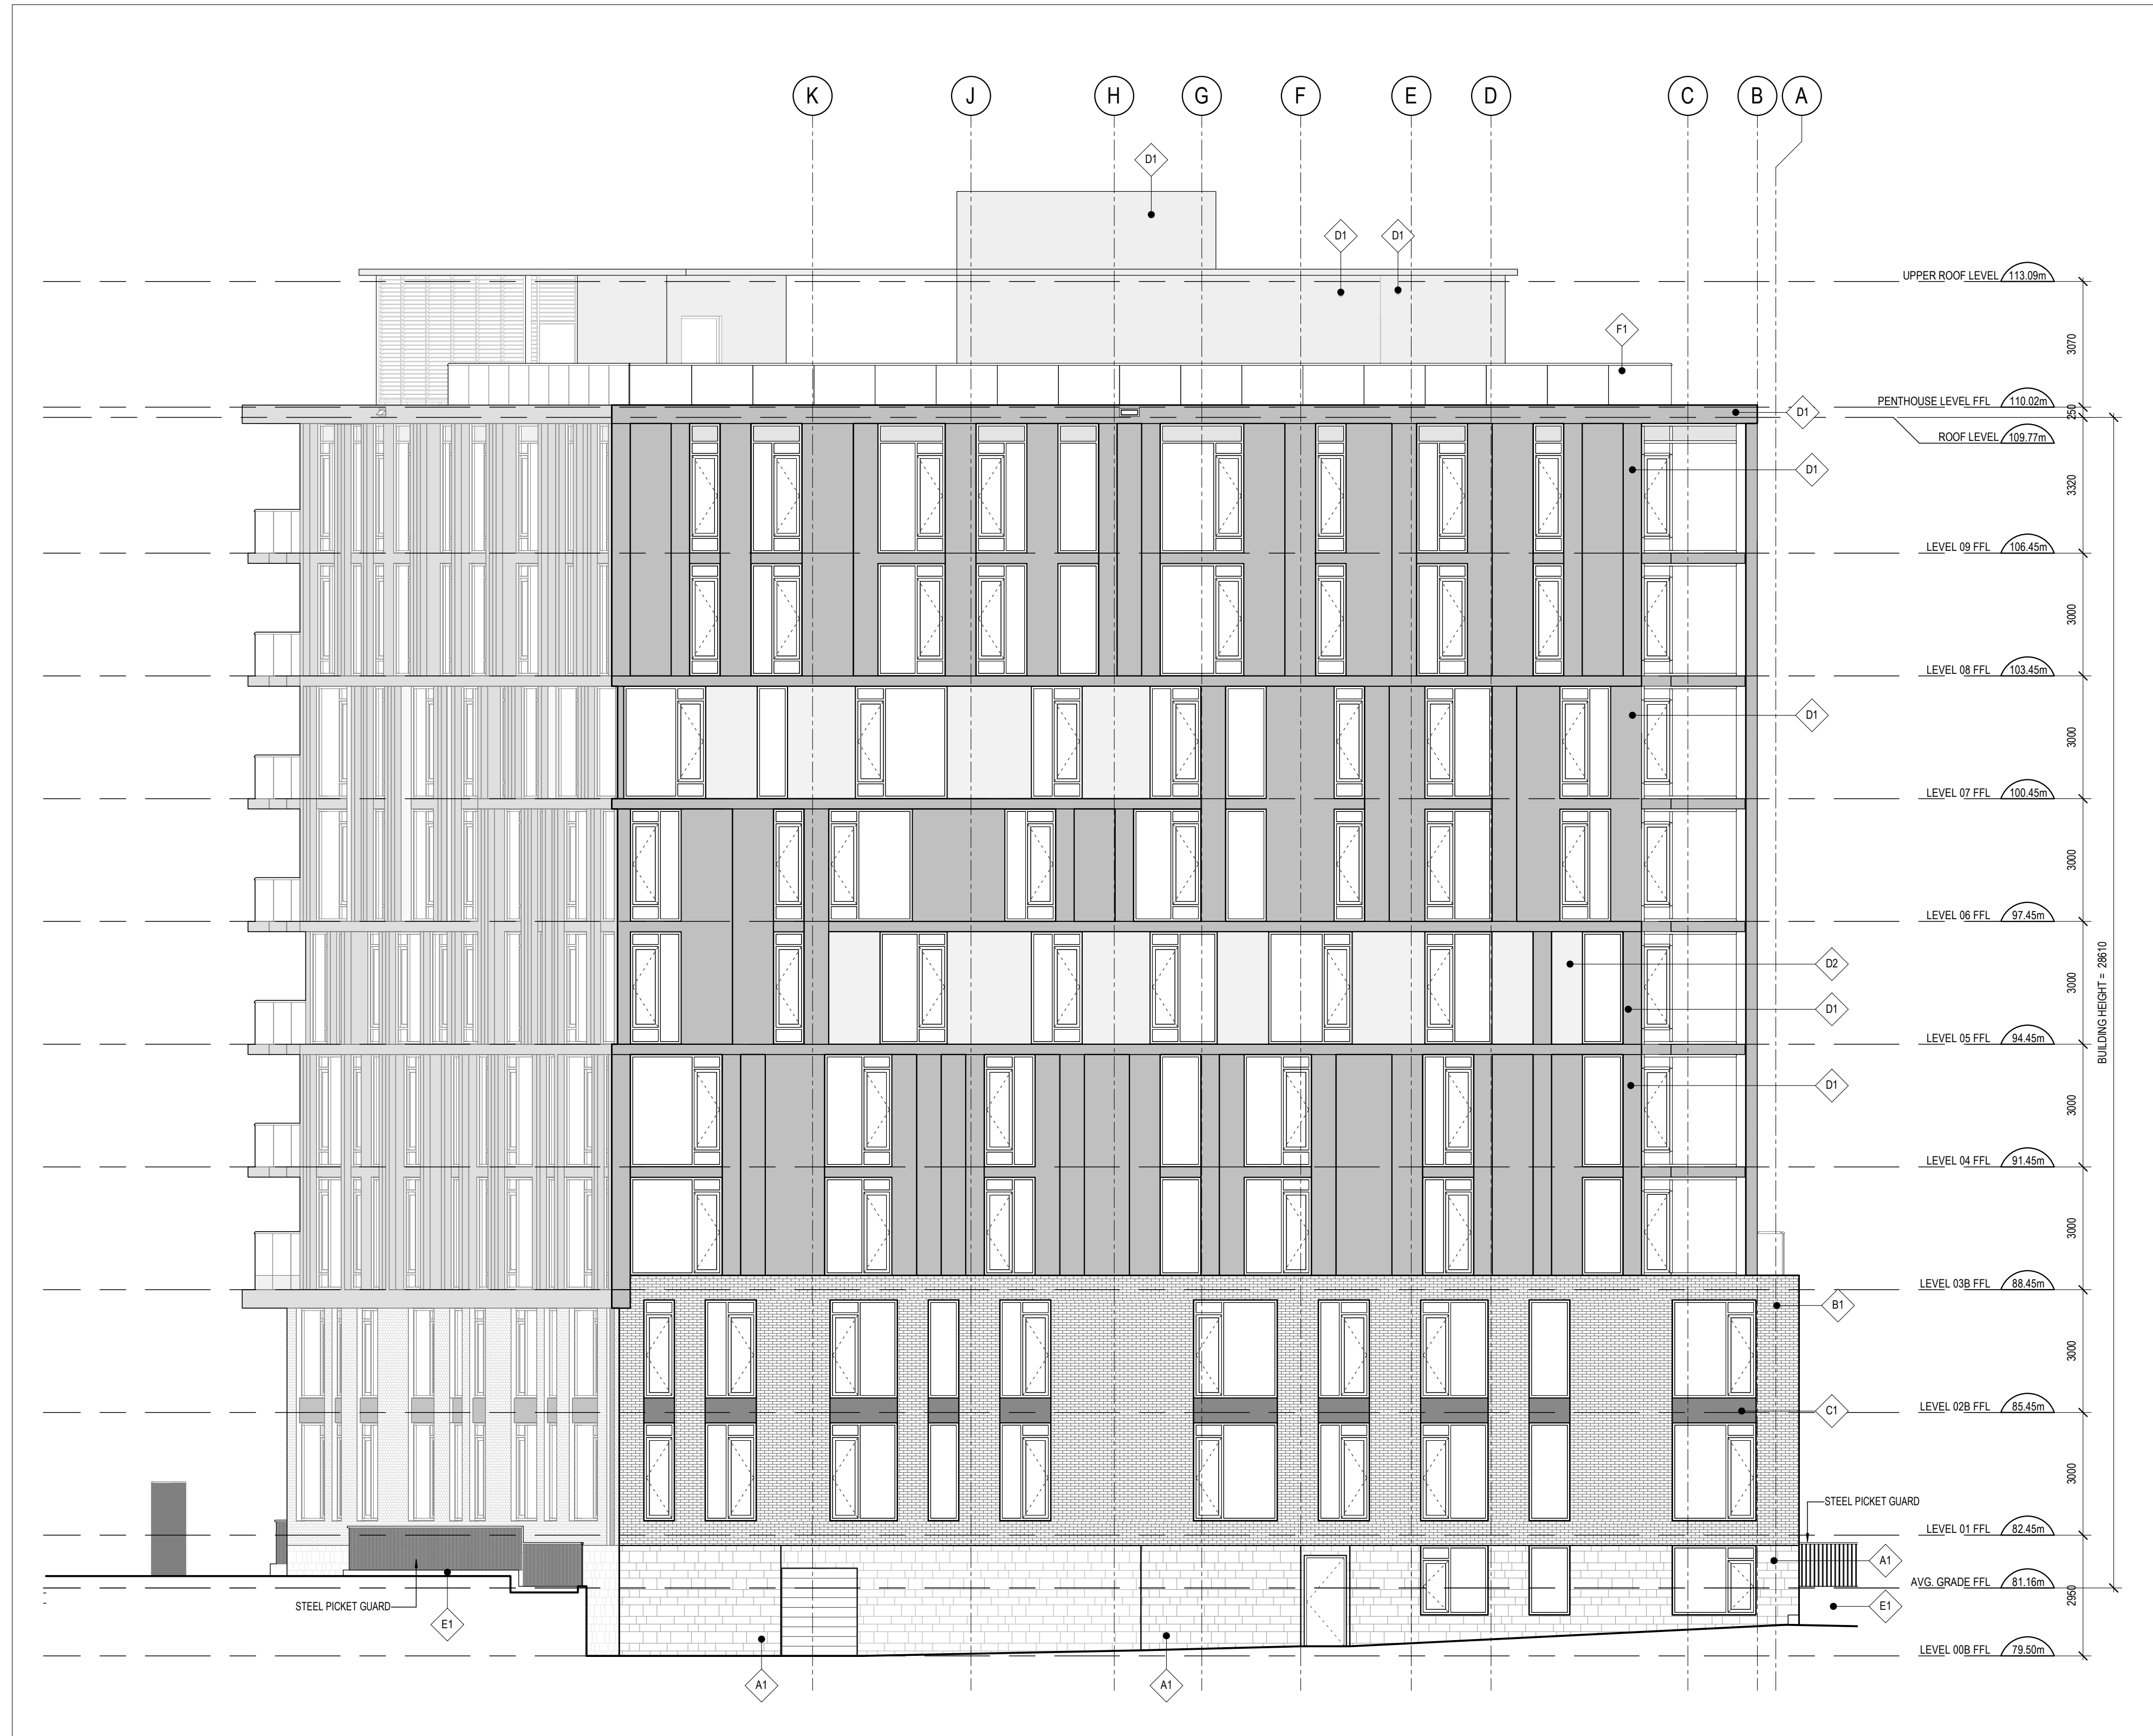

14 ISSUED FOR HERITAGE PERMIT	2020-11-19
13 ISSUED FOR COORDINATION	2020-11-13
11 RE-ISSUED FOR SITE PLAN CONTROL	2020-07-31
10 ISSUED FOR COORDINATION	2020-07-29

**ISSUE RECORD**



**project1 studio**  
Project1 Studio Incorporated  
[613.884.9339 | email@project1studio.ca]

**593 LAURIER**  
593 LAURIER AVE.  
OTTAWA, ON

PROJ	SCALE	DRAWN	REVIEWED
1908	1 : 100	LB	RMK

**WEST ELEVATION**

**A204**

**1 WEST ELEVATION**  
A204 SCALE: 1 : 100