


EXTERIOR ELEVATION - WEST

3
A04


SCALE : 1 : 100

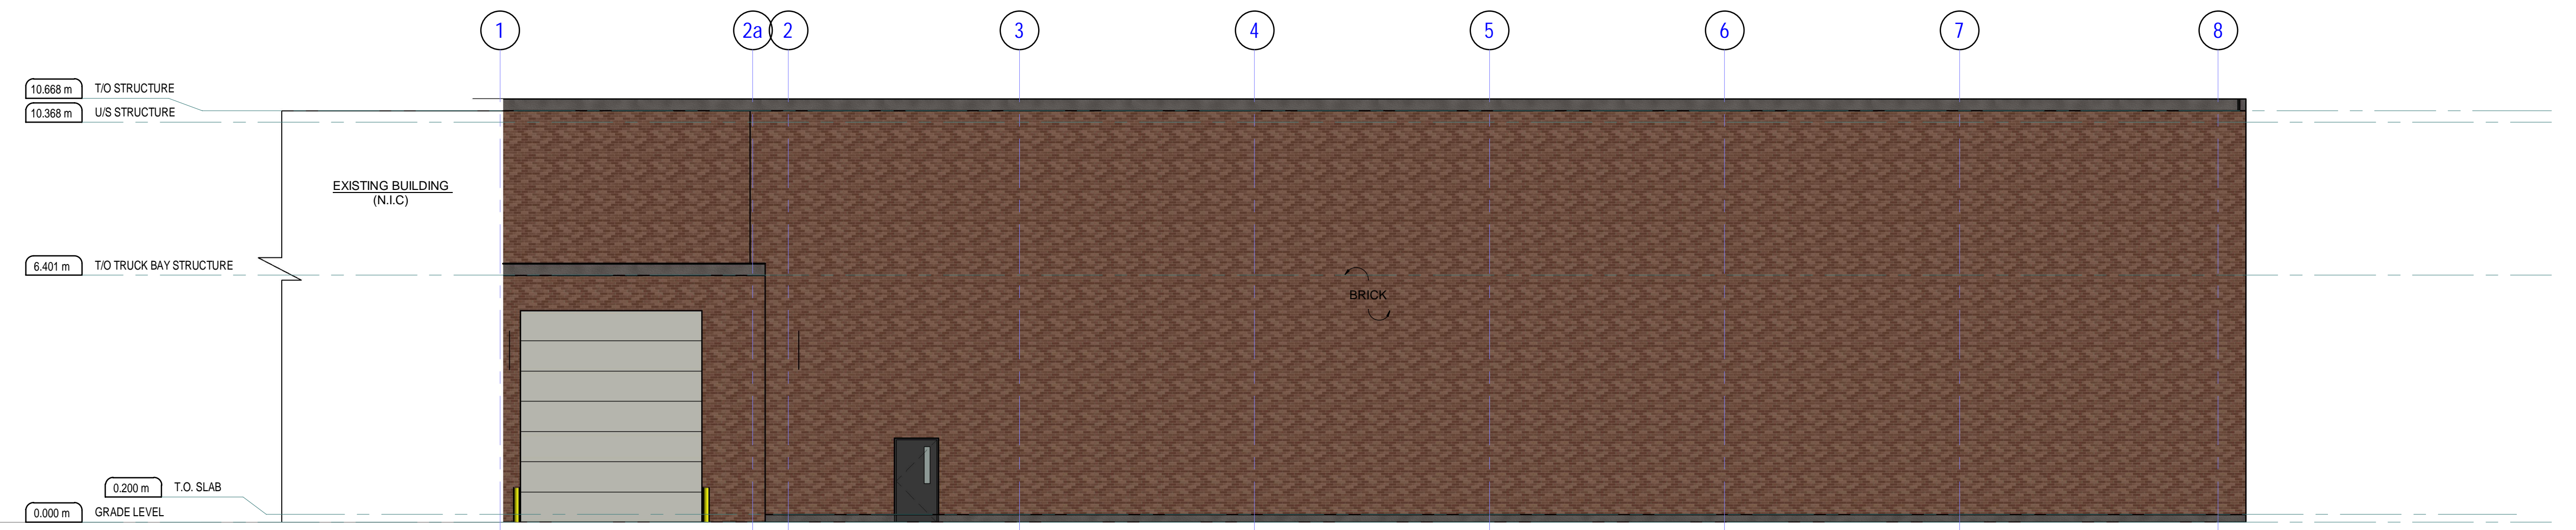

EXTERIOR ELEVATION - EAST

1
A04

SCALE : 1 : 100

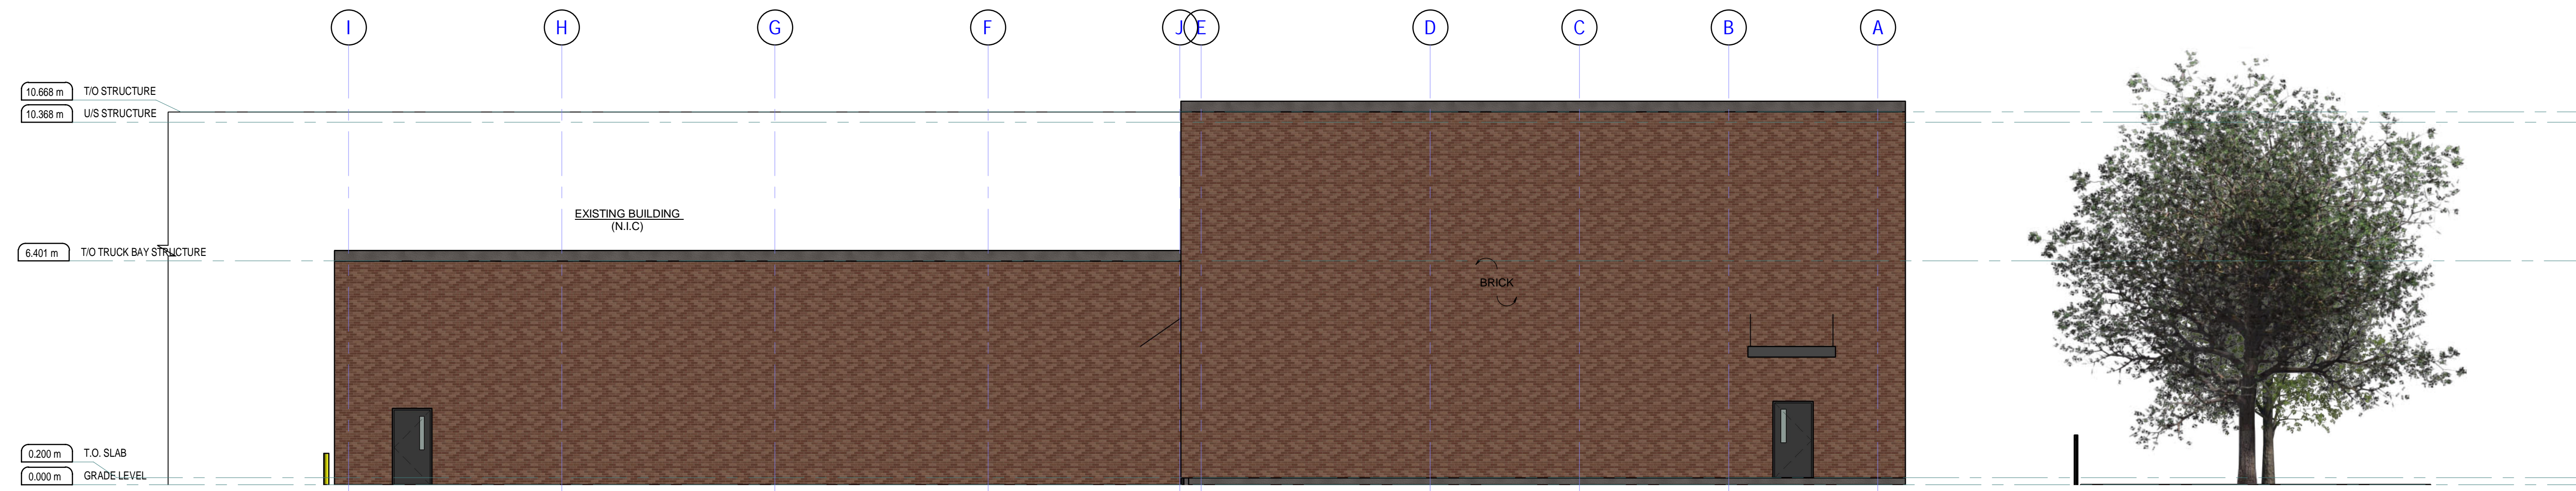

EXTERIOR ELEVATION - NORTH

2
A04

SCALE : 1 : 100

1	ISSUED FOR SITE PLAN APPROVAL SUBMISSION	20/12/19
No.	ISSUE / REVISION	DD/MM/YY

This drawing is copyright protected and may not be reproduced or used for purposes other than execution of the described work without the express written consent of J.L. Richards & Associates Limited

VERIFY SHEET SIZE AND SCALES. BAR TO THE RIGHT IS 25mm IF THIS IS A FULL SIZE DRAWING.



CLIENT:

CONSULTANT: www.jlrichards.ca



CONSULTANT:

PROFESSIONAL STAMP

PROJECT NORTH

PROJECT:

CBN GLADSTONE WAREHOUSE EXPANSION

975 GLADSTONE AVE. OTTAWA, ON

DRAWING:

EXTERIOR ELEVATIONS

DESIGN: TW	DRAWING #: A04
DRAWN: DF	
CHECKED: TW	
JLR #: 27375-003	

File Location: R:\27000\27375-003.0 CBN Gladstone Warehouse Study\03-JLR DWG\10-Revit Shared\27375-003 CBN ARCH - Corporate Template.rvt
PLOT DATE: 2019-12-18 8:39:25 AM