

NOTES GÉNÉRALES / General Notes

- Ces documents d'architecture sont la propriété exclusive de NEUF architecte et ne peuvent être utilisés, reproduits ou copiés sans autorisation écrite préalable. / These architectural documents are the exclusive property of NEUF architecte and cannot be used, copied or reproduced without written pre-authorization.
- Les dimensions apparaissant aux documents doivent être vérifiées par l'entrepreneur avant le début des travaux. / All dimensions which appear on the documents must be verified by the contractor before to start the work.
- Veuillez aviser l'architecte de toute dimension en erreur et/ou divergences entre ces documents et ceux des autres professionnels. / The architect must be notified of all errors, omissions and discrepancies between these documents and those of the others professionals.
- Les dimensions sur ces documents doivent être lues et non mesurées. / The dimensions on these documents must be read and not measured.

GEOTECHNIQUE / Geotechnical

Paterson Group Inc.
154 Colomade Road South Ottawa (Nepean), Ontario Canada K2E 7J5
T 613 226-7381 www.patersongroup.ca

MÉCANIQUE ÉLECTRIQUE / Mechanical Electrical

LCA
15 rue De Vaicourt, unité 6, Gatineau, Québec J8T 8H1
T 819 24-8383 www.jarouchecconseil.ca

STRUCTURE / Structure

qdi
635, boulevard de la Gaspé, gatineau (QC) J8T 8G1
T 819 243-4474 qdi.ca

ARCHITECTURE DE PAYSAGE / Landscape Architect

Lovstek Consultants
5977 Hugh Crockett, Ottawa ON K0K 2W0
T 613 825 0518 larocquelovstek.com


CIVIL / Civil

Stantec
400 - 1331 Clyde Avenue, Ottawa ON K2C 3G4
T 613 724-6337 krs.albor@stantec.com

ARCHITECTES / Architects

NEUF architect(e)s SENCRL
630, St-Jas, Rémix-Lévesque O. 32e étage, Montréal QC H3B 1S6
T 514 847 1117 NEUFArchitectes.com

SCEAU / Seal

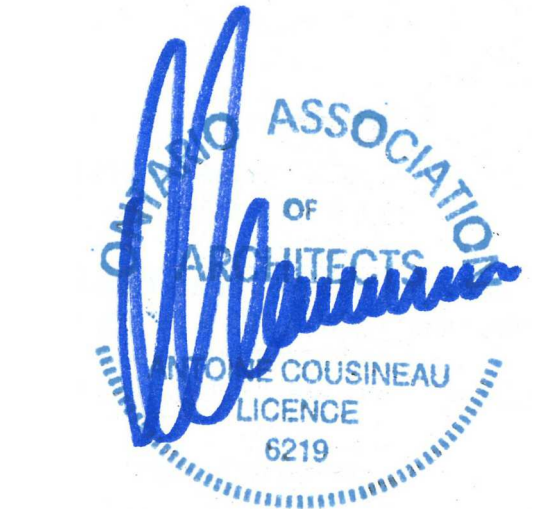

NEUF
ARCHITECT(E)S



NEUF ARCHITECTES SENCRL

CLIENT / Client

brigi

OUVRAGE / Project

PETRIES II BLOCK 8
112 units

EMPLACEMENT / Location

ORLEANS, ON

NO PROJET No.

10498.02

NO RÉVISION

DATE (aa-mm-ii)

NO RÉVISION	DATE (aa-mm-ii)
A	Issue for Coordination 2021-07-16
B	Issued for Coordination 2021-07-28
C	Issued for Coordination 2021-08-05
D	Issued for Coordination 2021-08-13
E	Issued for Permit 2021-08-30
F	Issued for Coordination 2021-09-08
G	Issued for Coordination 2021-09-15
H	Issued for SPA 2021-09-23

DESSIN PAR / Drawn by

PM

VERIFIÉ PAR / Checked by

Paul McQ.

DATE (aa mm ii)

07/12/18

ECHELLE / Scale

As indicated

TITRE DU DESSIN / Drawing Title


FOURTH FLOOR PLAN BUILDING A

BUILDING A

RÉVISION / Revision


NO. DESSIN / Dwg Number

H A204a

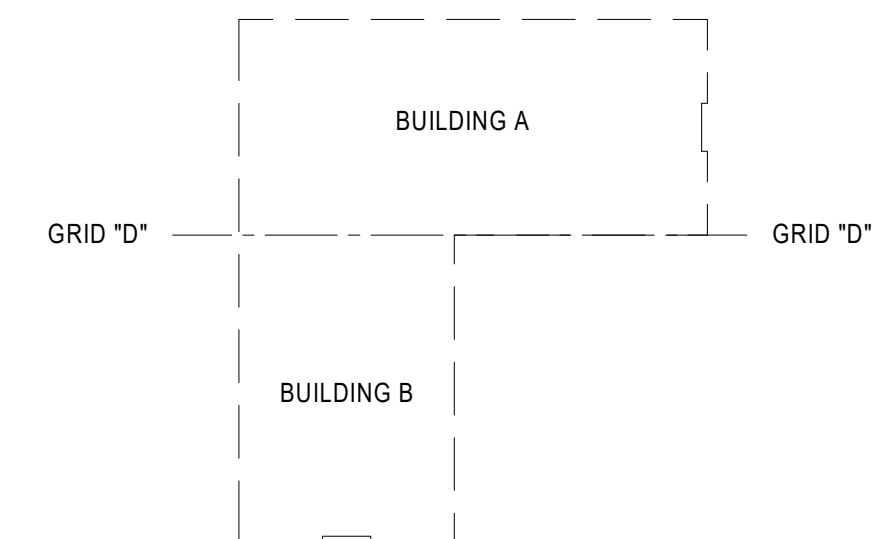

FLOOR KEY PLAN

1:1000

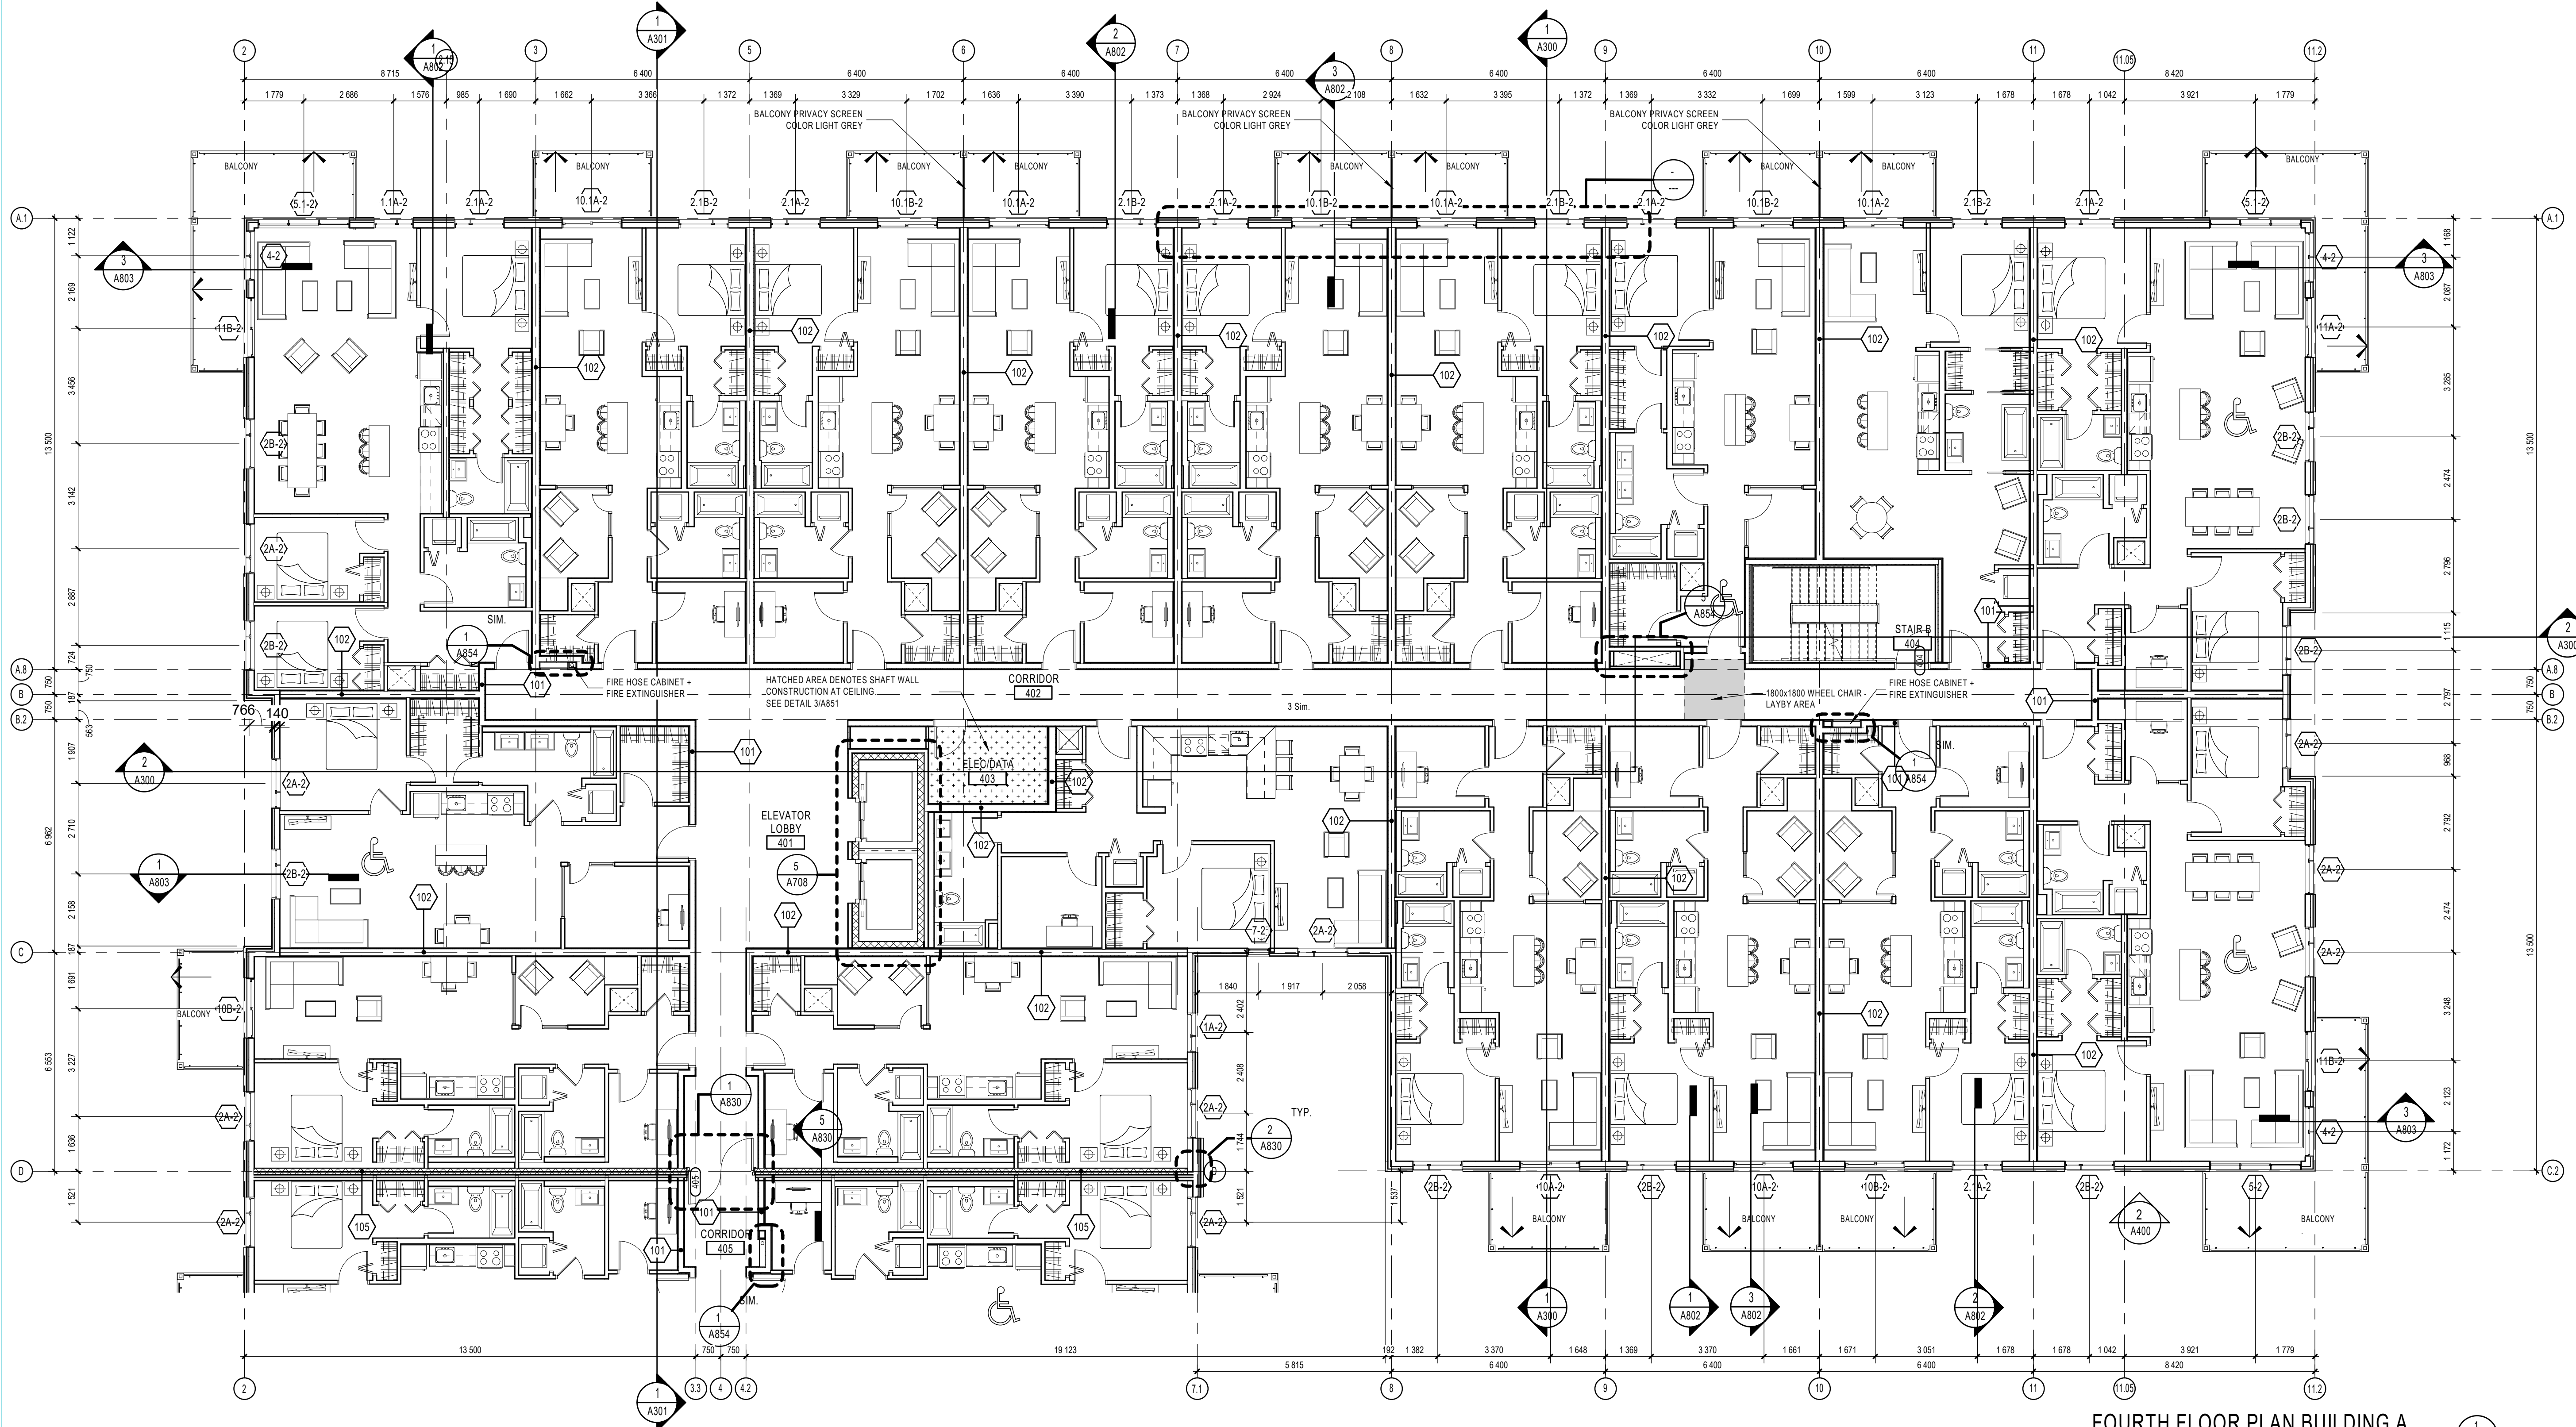

FOURTH FLOOR PLAN BUILDING A

1:100