
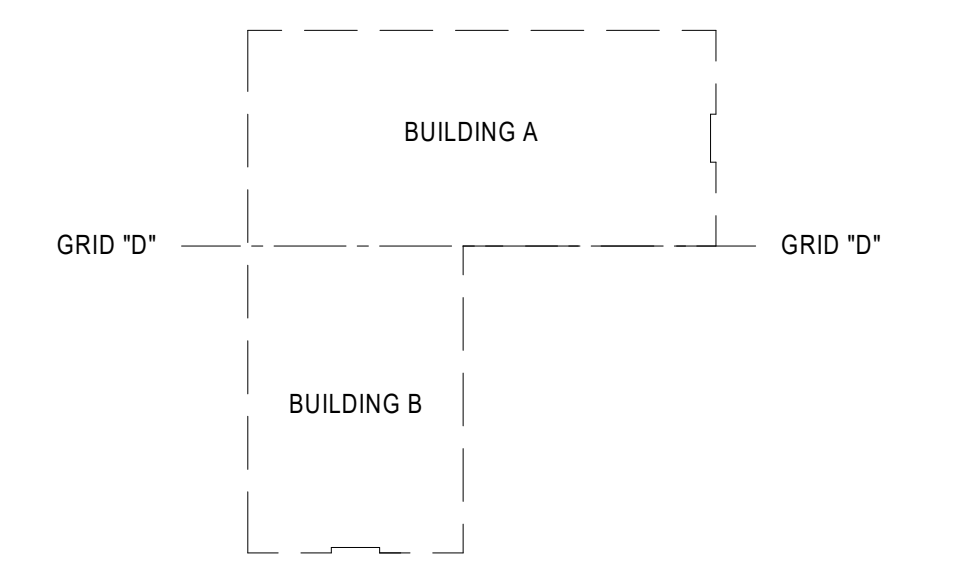


C:\Fichiers Revit\Local\P2BL8_10498.02_ARC_INT_R20_pmqqueen.rvt

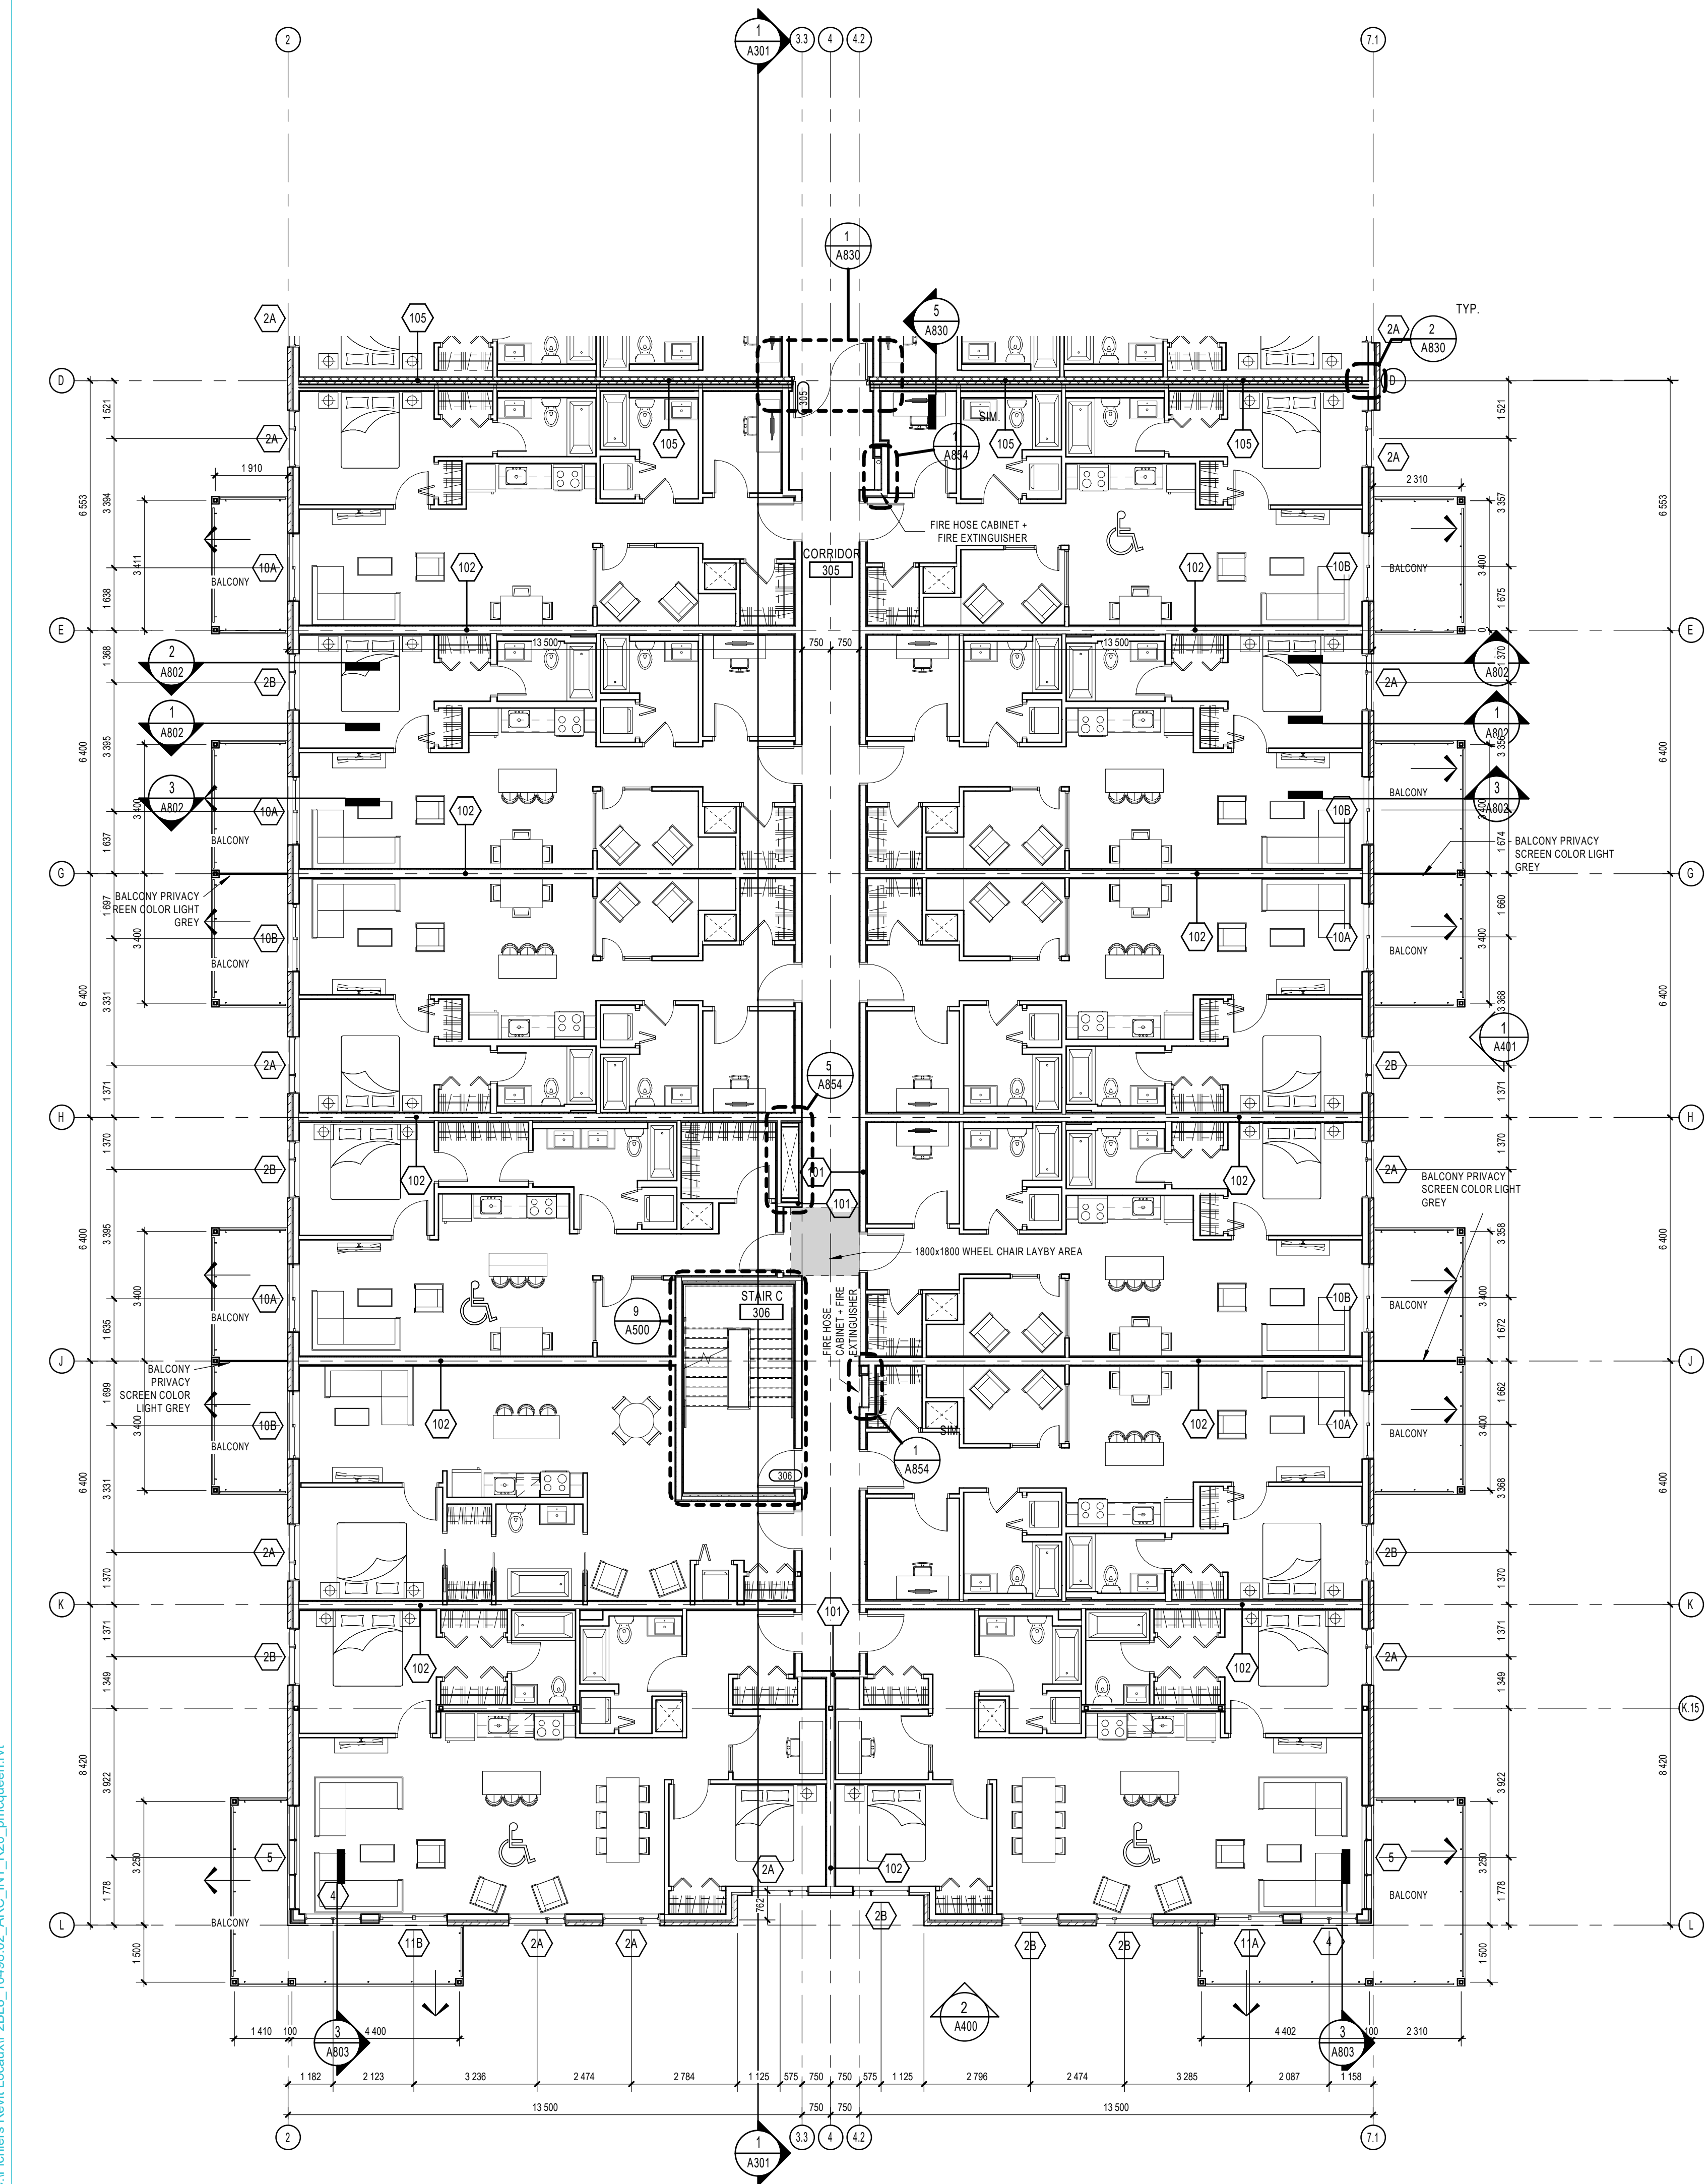

THIRD FLOOR PLAN BUILDING B
1:100

NOTES GÉNÉRALES / General Notes

- Ces documents d'architecture sont la propriété exclusive de NEUF architecte et ne peuvent être utilisés, reproduits ou copiés sans autorisation écrite préalable. / These architectural documents are the exclusive property of NEUF architecte and cannot be used, copied or reproduced without written pre-authorization.
- Les dimensions apparaissant aux documents doivent être vérifiées par l'entrepreneur avant le début des travaux. / All dimensions which appear on the documents must be verified by the contractor before to start the work.
- Veuillez aviser l'architecte de toute dimension erreur et/ou divergences entre ces documents et ceux des autres professionnels. / The architect must be notified of all errors, omissions and discrepancies between these documents and those of the others professionals.
- Les dimensions sur ces documents doivent être lues et non mesurées. / The dimensions on these documents must be read and not measured.

GEOTECHNIQUE / Geotechnical
Paterson Group Inc.
154 Colomade Road South Ottawa (Nepere), Ontario Canada K2E 7J5
T 613 226-7381 www.patersongroup.ca

MÉCANIQUE ÉLECTRIQUE / Mechanical Electrical
LCA
15, rue De Vaucourt, unité 6, Gatineau, Québec J8T 8H1
T 819 24-8383 www.larouchecanetel.ca



STRUCTURE / structure
qdi
635, boulevard de la Gaspie, gatineau (QC) J8T 8G1
T 819 243-4424 qdi.ca

ARCHITECTURE DE PAYSAGE / Landscape Architect
Levstek Consultants
5971 Hugh Croston, Ottawa ON K0A 0V0
T 613 825 0519 larocqlelvstek.com

CIVIL / Civil
Stantec
400 - 1331 Clyde Avenue, Ottawa ON K2C 3G4
T 613 724-6337 krs.albon@stantec.com

ARCHITECTES / Architect
NEUF architect(e)s SENCAL
630, St-J. Remi-Lévesque C. 32e étage, Montréal QC H3B 1S6
T 514 847 1117 NEUFArchitectes.com

SCEAU / Seal

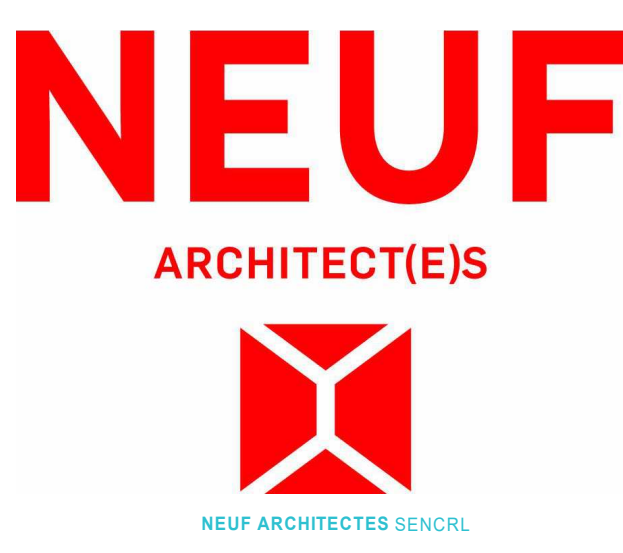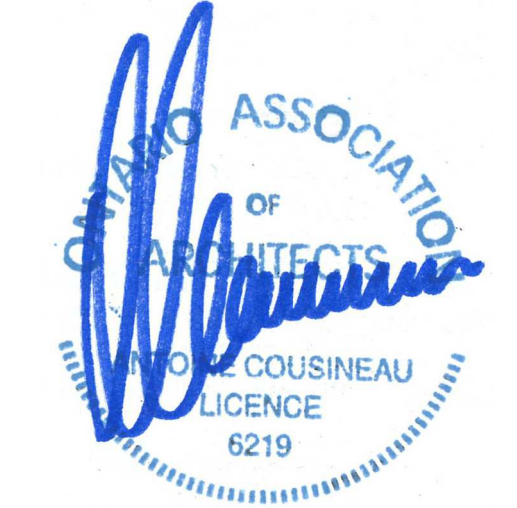

CLIENT / Client
brigi

OUVRAGE / Project
PETRIES II BLOCK 8
112 units
EMPLACEMENT / Location
ORLEANS, ON

NO	RÉVISION	DATE (aa-mm-ii)
A	Issue for Coordination	2021-07-16
B	Issued for Coordination	2021-07-28
C	Issued for Coordination	2021-08-05
D	Issued for Coordination	2021-08-13
E	Issued for Permit	2021-08-30
F	Issued for Coordination	2021-09-08
G	Issued for Coordination	2021-09-15
H	Issued for SPA	2021-09-23

DESSIN PAR / Drawn by
PM

VERIFIÉ PAR / Checked by
Paul McQ.

DATE (aa.mm.jj)
07/11/18

ÉCHELLE / Scale
As indicated

THIRD FLOOR PLAN BUILDING B
1:100

RÉVISION / Revision
H

NO. DESSIN / Dwg Number
A203b