
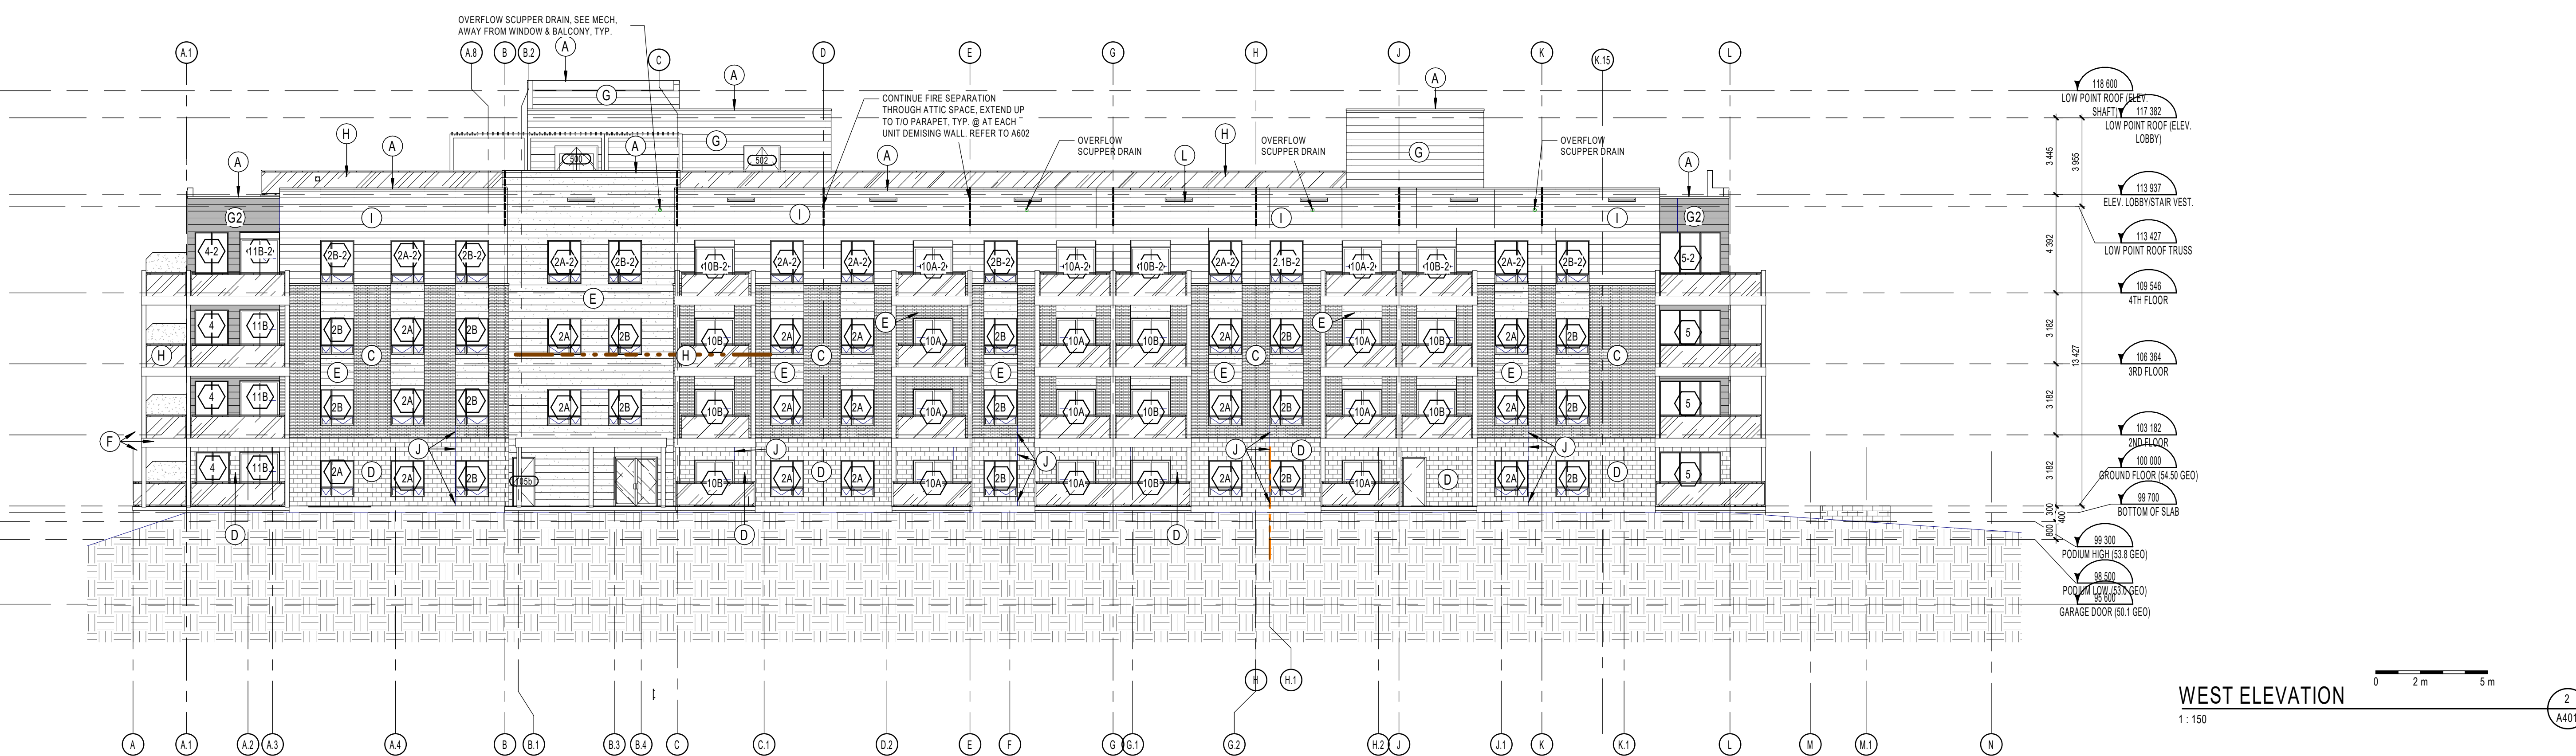
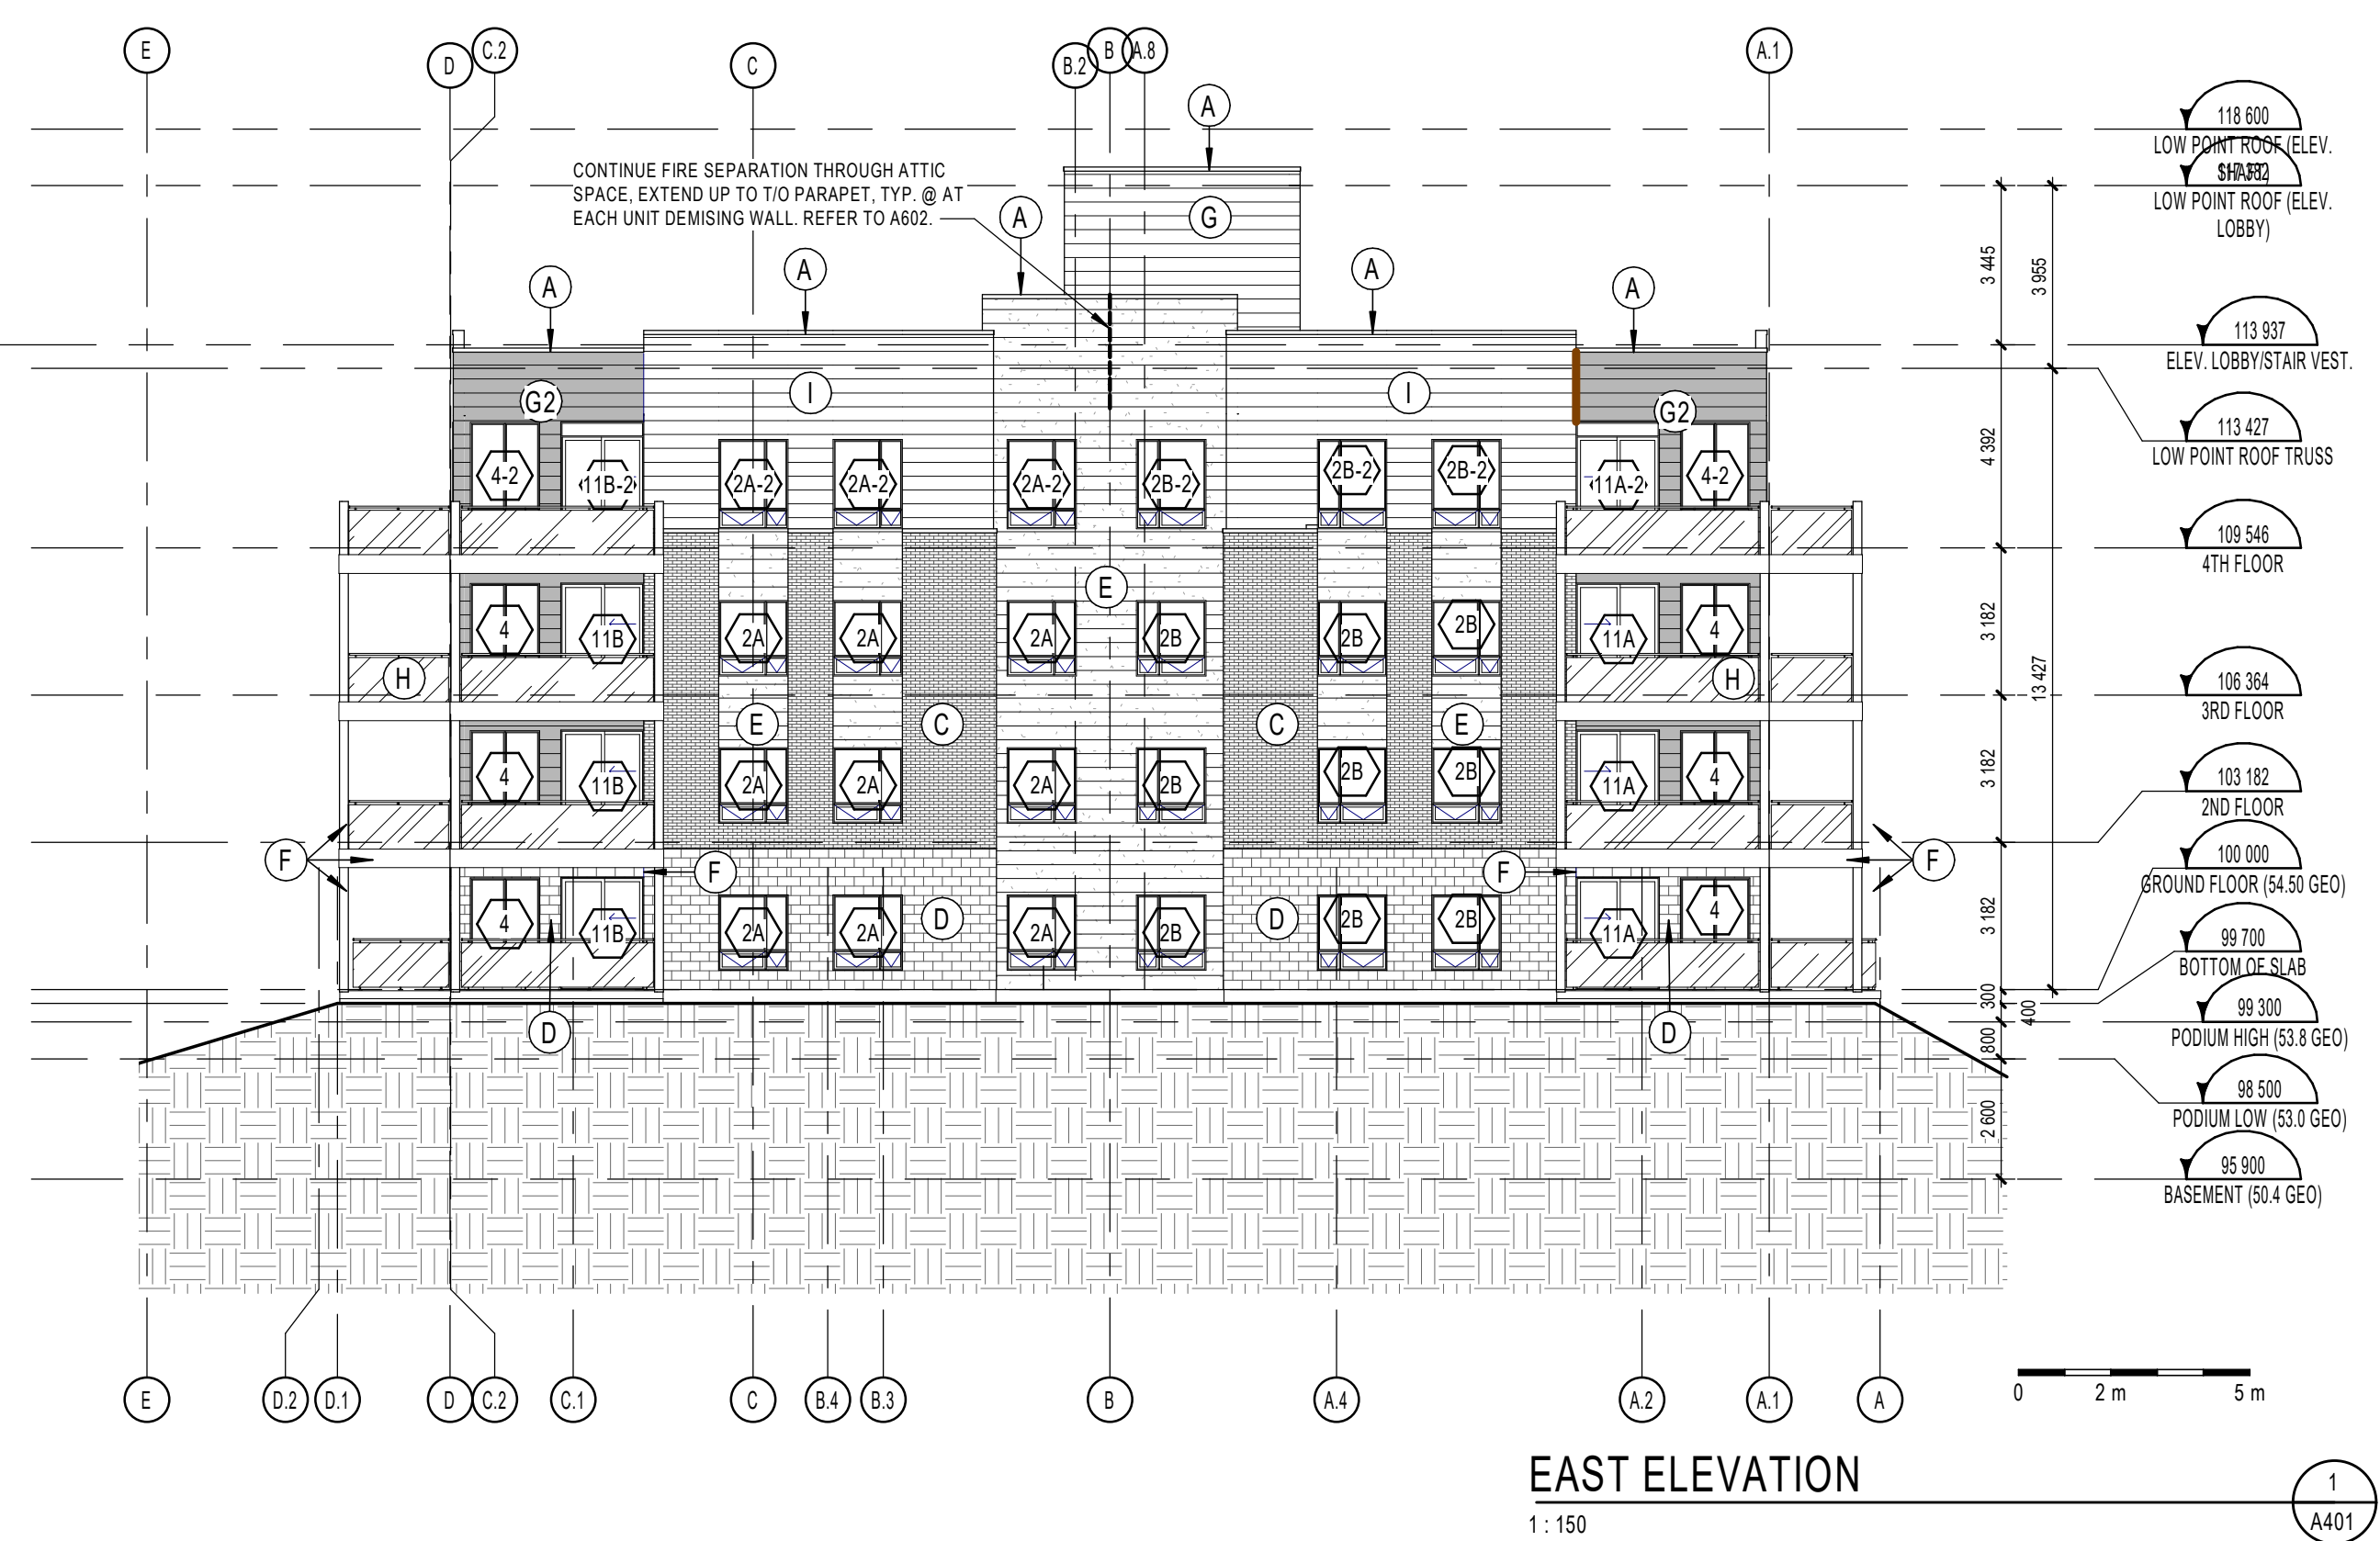


Exterior finishes legend

A	PREFINISHED MTL. PARAPET CAP. COLOUR TO MATCH EXTERIOR WALL. PROVIDE MTL. CLOSURE & FLASHING AROUND EACH DOOR & WINDOW OPENING. COLOUR TO MATCH WALL COLOUR.	B	JAMES WATSON FIBER CEMENT LAP OR EQUIVALENT. COLOUR: LIGHT GREY.	B2	NOT USED. HARDIE FIBER CEMENT LAP OR EQUIVALENT. COLOUR: CHARCOAL.	C	BRAMPTON BRICK ARCHITECTURAL SERIES. COLOR: SILVER.	D	BRAMPTON STONE FINESSE SERIES 19N390, STANDARD FINISH. COLOUR: ICELAND WHITE.	E	METALLIC, DISTINCTION PREPAINTED STEEL SIDING. COLOUR: CEDAR.	F	PREPAINTED ALUMINIUM BALCONY POST CLADDING AND FASCIAS AT BALCONIES. COLOUR: CHARCOAL.	G	METALLIC, DISTINCTION PREPAINTED STEEL SIDING. COLOUR: URBAN GREY.	H	ALUMINIUM GUARDRAIL & POSTS W/ CLEAR GLASS INFILL PANELS. GUARDRAIL & POSTS COLOUR TO MATCH BALCONY POSTS. TYP. SEE SPECS FOR TYPE OF GLASS.	I	METALLIC, DISTINCTION PREPAINTED STEEL SIDING. COLOUR: BONEWHITE.	J	CONT. CONTROL JOINT ALONG MASONRY. SEE SPEC FOR MAX. SPACING SEALER COLOUR: MATCH MASONRY.	K	WINDOW FRAME COLOUR: BLACK.
L	PREFINISHED METAL LOUVER FOR ATTIC VENTILATION. 150x1220mm. COLOUR TO MATCH WALL COLOUR. TYP. @ EACH UNIT.	M	VERTICAL HARDIEPANEL SIDING SMOOTH FINISH. COLOUR: LIGHT GREY. TO BE USED ON EXPOSED FOUNDATION WALL NEAR AND AROUND GARAGE DOOR.																				

NOTE:
 1. ALL CHANGE IN HEIGHT OF PARAPETS SHOULD BE IN LINE WITH THE EDGE OF BRICK BELOW.
 2. REFER TO MECHANICAL DRAWINGS FOR SIZES & LOCATIONS OF ALL EXHAUSTS/VENTS. COLOUR TO MATCH WALL FINISHES.
 3. REFER TO MECHANICAL DRAWINGS FOR LOCATION OF FIRE SIAMSESE CONNECTION.

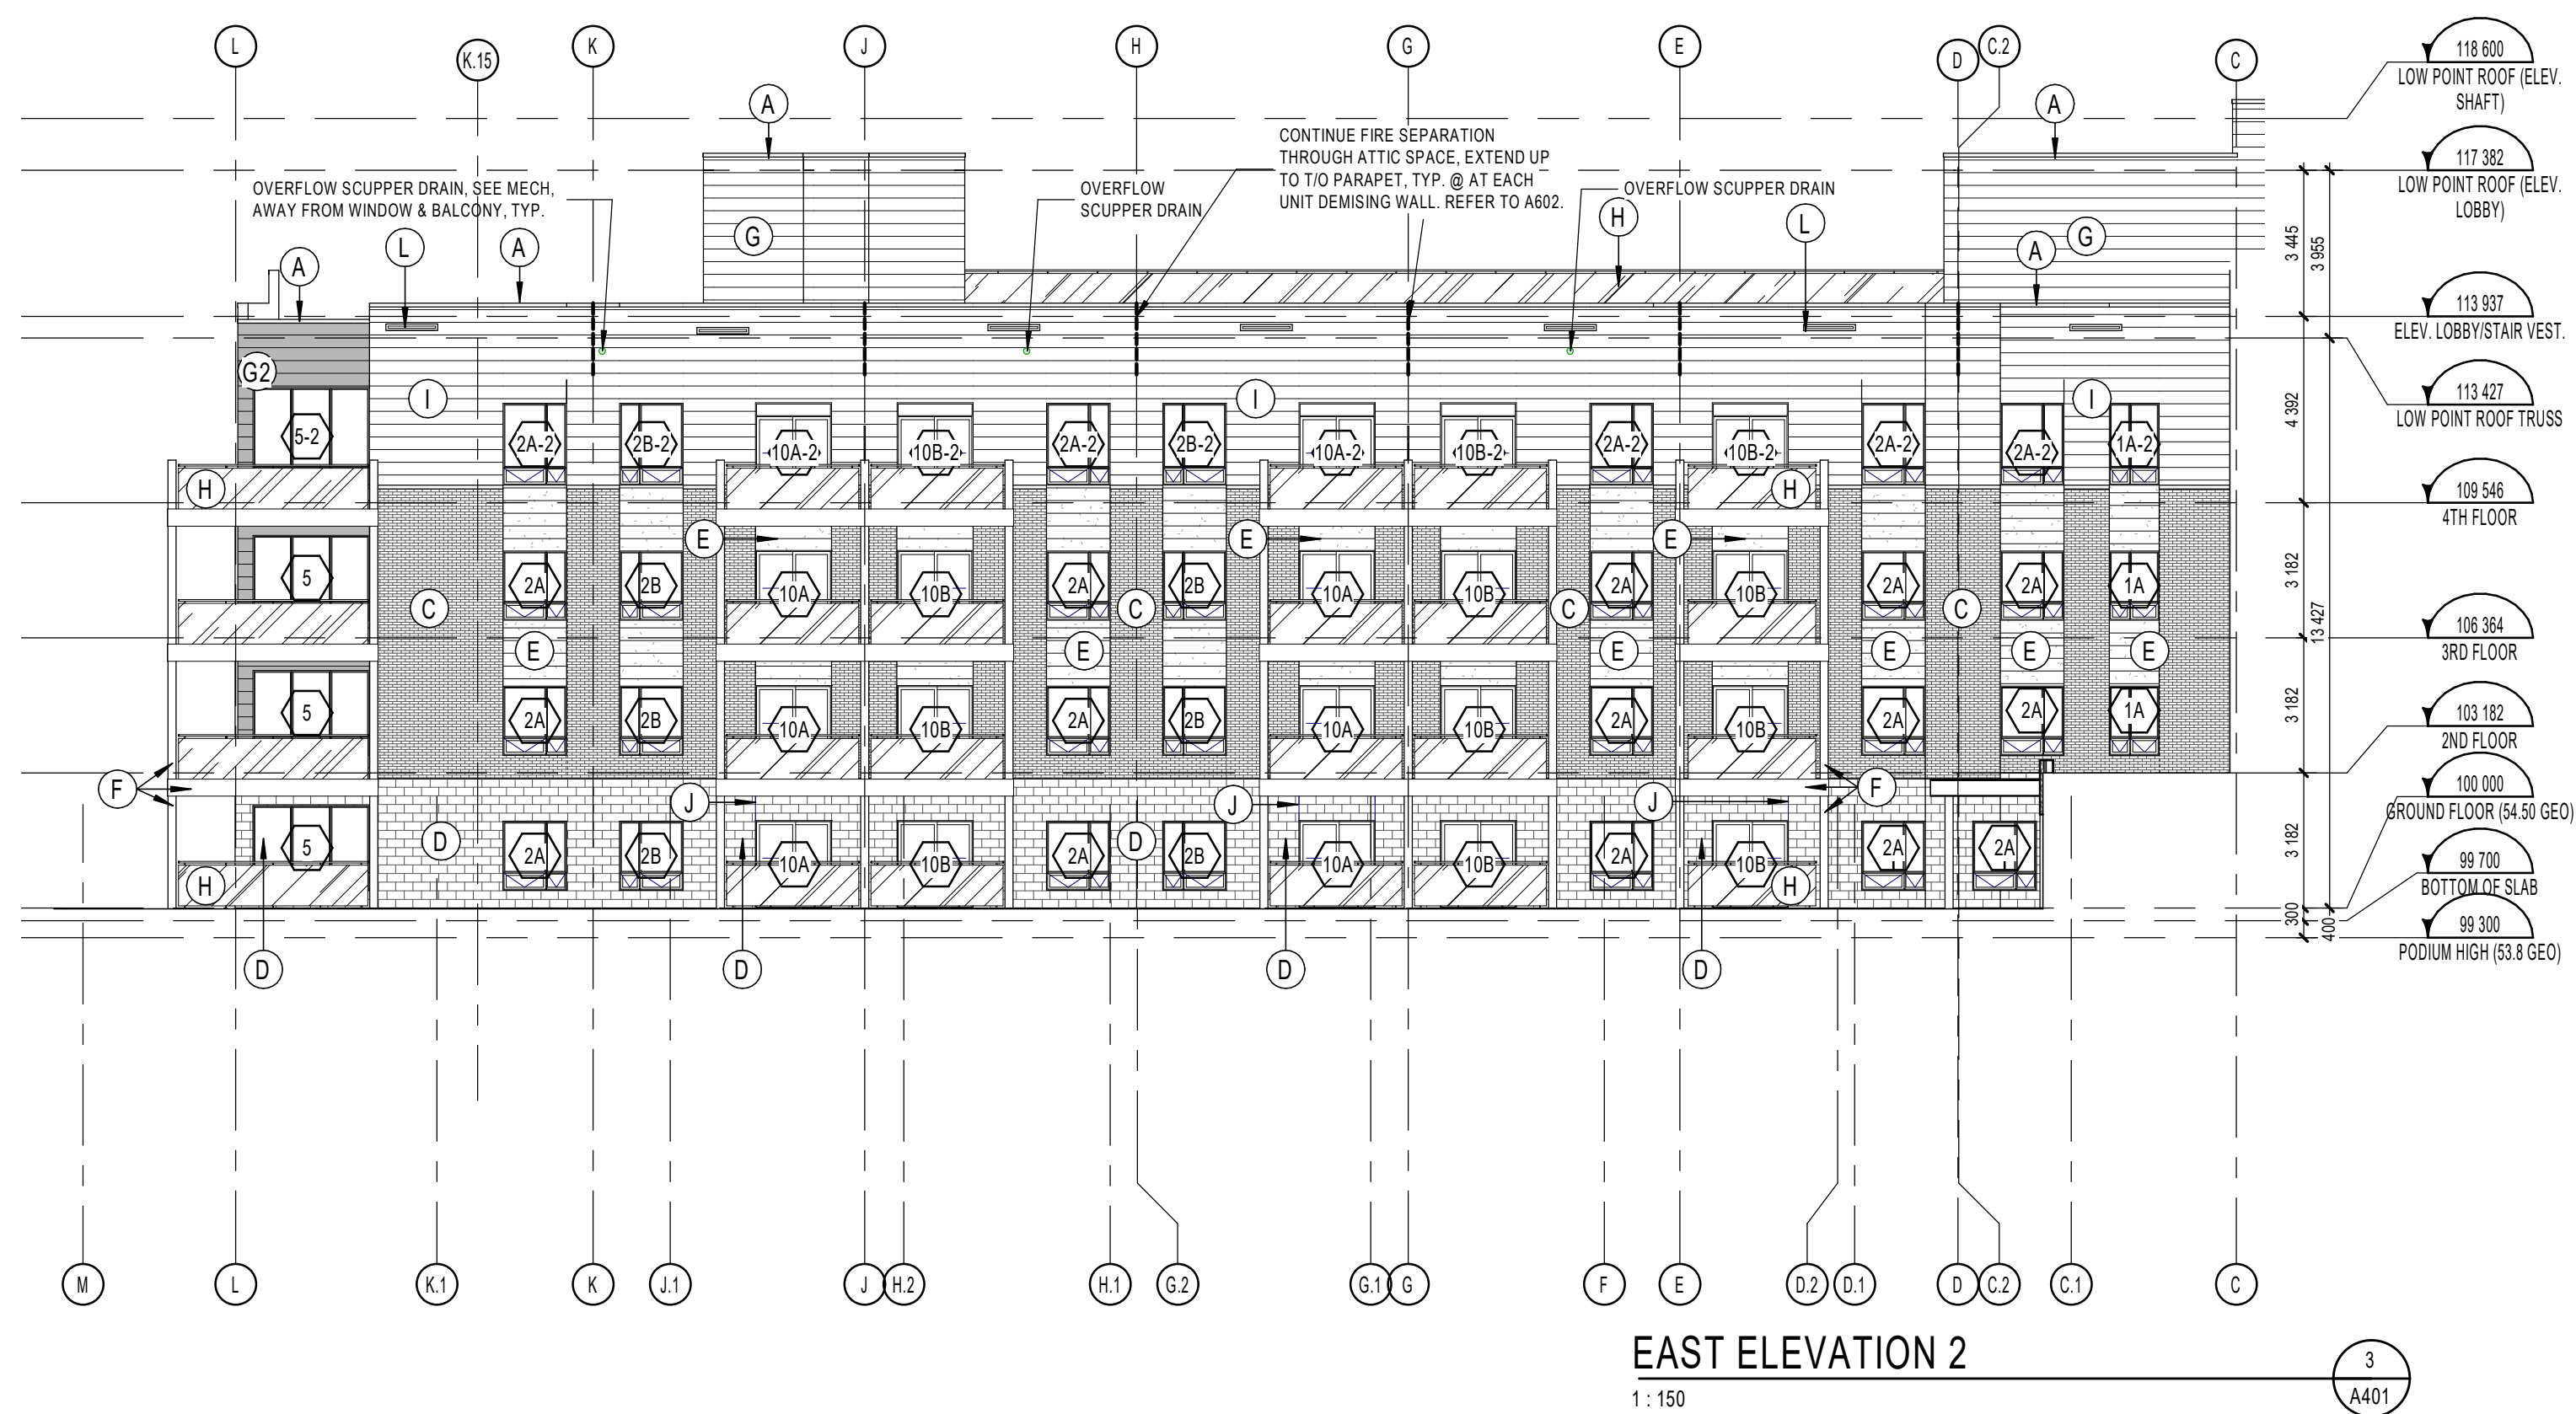

NOTES GÉNÉRALES / General Notes

- Ces documents d'architecture sont la propriété exclusive de NEUF architecte et ne peuvent être utilisés, reproduits ou copiés sans autorisation écrite préalable. / These architectural documents are the exclusive property of NEUF architecte and cannot be used, copied or reproduced without written pre-authorization.
- Les dimensions apparaissant sur ces documents doivent être vérifiées par l'entrepreneur avant le début des travaux. / All dimensions which appear on the documents must be verified by the contractor before to start the work.
- Veuillez aviser l'architecte de toute dimension erreur et/ou divergence entre ces documents et ceux des autres professionnels. / The architect must be notified of all errors, omissions and discrepancies between these documents and those of the others professionals.
- Les dimensions sur ces documents doivent être lues et non mesurées. / The dimensions on these documents must be read and not measured.

GEOTECHNIQUE / Geotechnical
Paterson Group Inc.
 154 Colomade Road South Ottawa (Nepean), Ontario Canada K2E 7J5
 T 613 226-7381 www.patersongroup.ca


MÉCANIQUE ÉLECTRIQUE / Mechanical Electrical
LCA
 15 rue De Vaucourt, unité 6, Gatineau, Québec J8T 8H1
 T 819 24-8383 www.laroucheseul.ca

STRUCTURE / Structure
qdi
 635, boulevard de la Gaspie, gatineau (QC) J8T 8G1
 T 819 243-4424 qdi.ca

ARCHITECTURE DE PAYSAGE / Landscape Architect
Levstek Consultants
 5971 Hugh Crockett, Ottawa ON K2K 0V9
 T 613 825 0518 laroucheseul.com

CIVIL / Civil
Stantec
 400 - 1331 Clyde Avenue, Ottawa ON K2C 3G4
 T 613 724-6337 krs.alford@stantec.com

ARCHITECTES / Architect
NEUF Architect(e)s SENCL
 630, St-Jul, René-Lévesque O. 32e étage, Montréal QC H3B 1S6
 T 514 847 1117 NEUFarchitectes.com

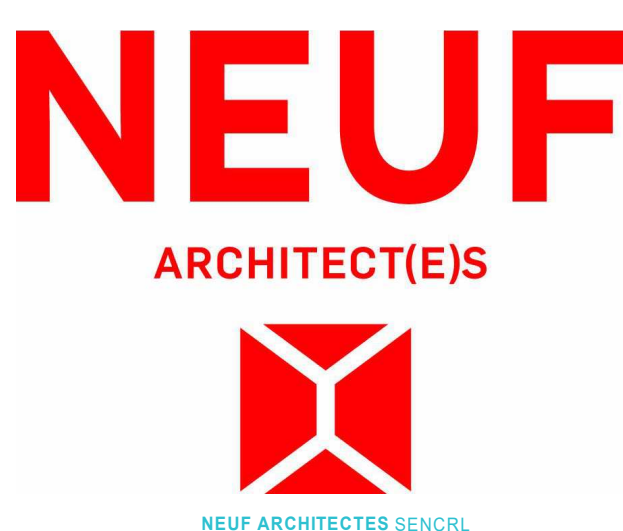

CLIENT / Client
brigil

OUVRAGE / Project
PETRIES II BLOCK 8
 112 units
 ORLEANS, ON

NO	RÉVISION	DATE (aa-mm-ii)
A	Issue for Coordination	2021-07-16
B	Issued for Coordination	2021-08-13
C	Issued for Permit	2021-08-30
D	Issued for SPA	2021-09-23

NO RÉVISION **DATE (aa-mm-ii)**

DESSINÉ PAR / Drawn by
 PM

VERIFIÉ PAR / Checked by
 Paul McQ.

DATE (aa-mm-ii)
 07/29/10

ÉCHELLE / Scale
 As indicated

TITRE DU DESSIN / Drawing Title
WEST & EAST ELEVATIONS

RÉVISION / Revision **NO. DESSIN / Dwg Number**
D **A401**