
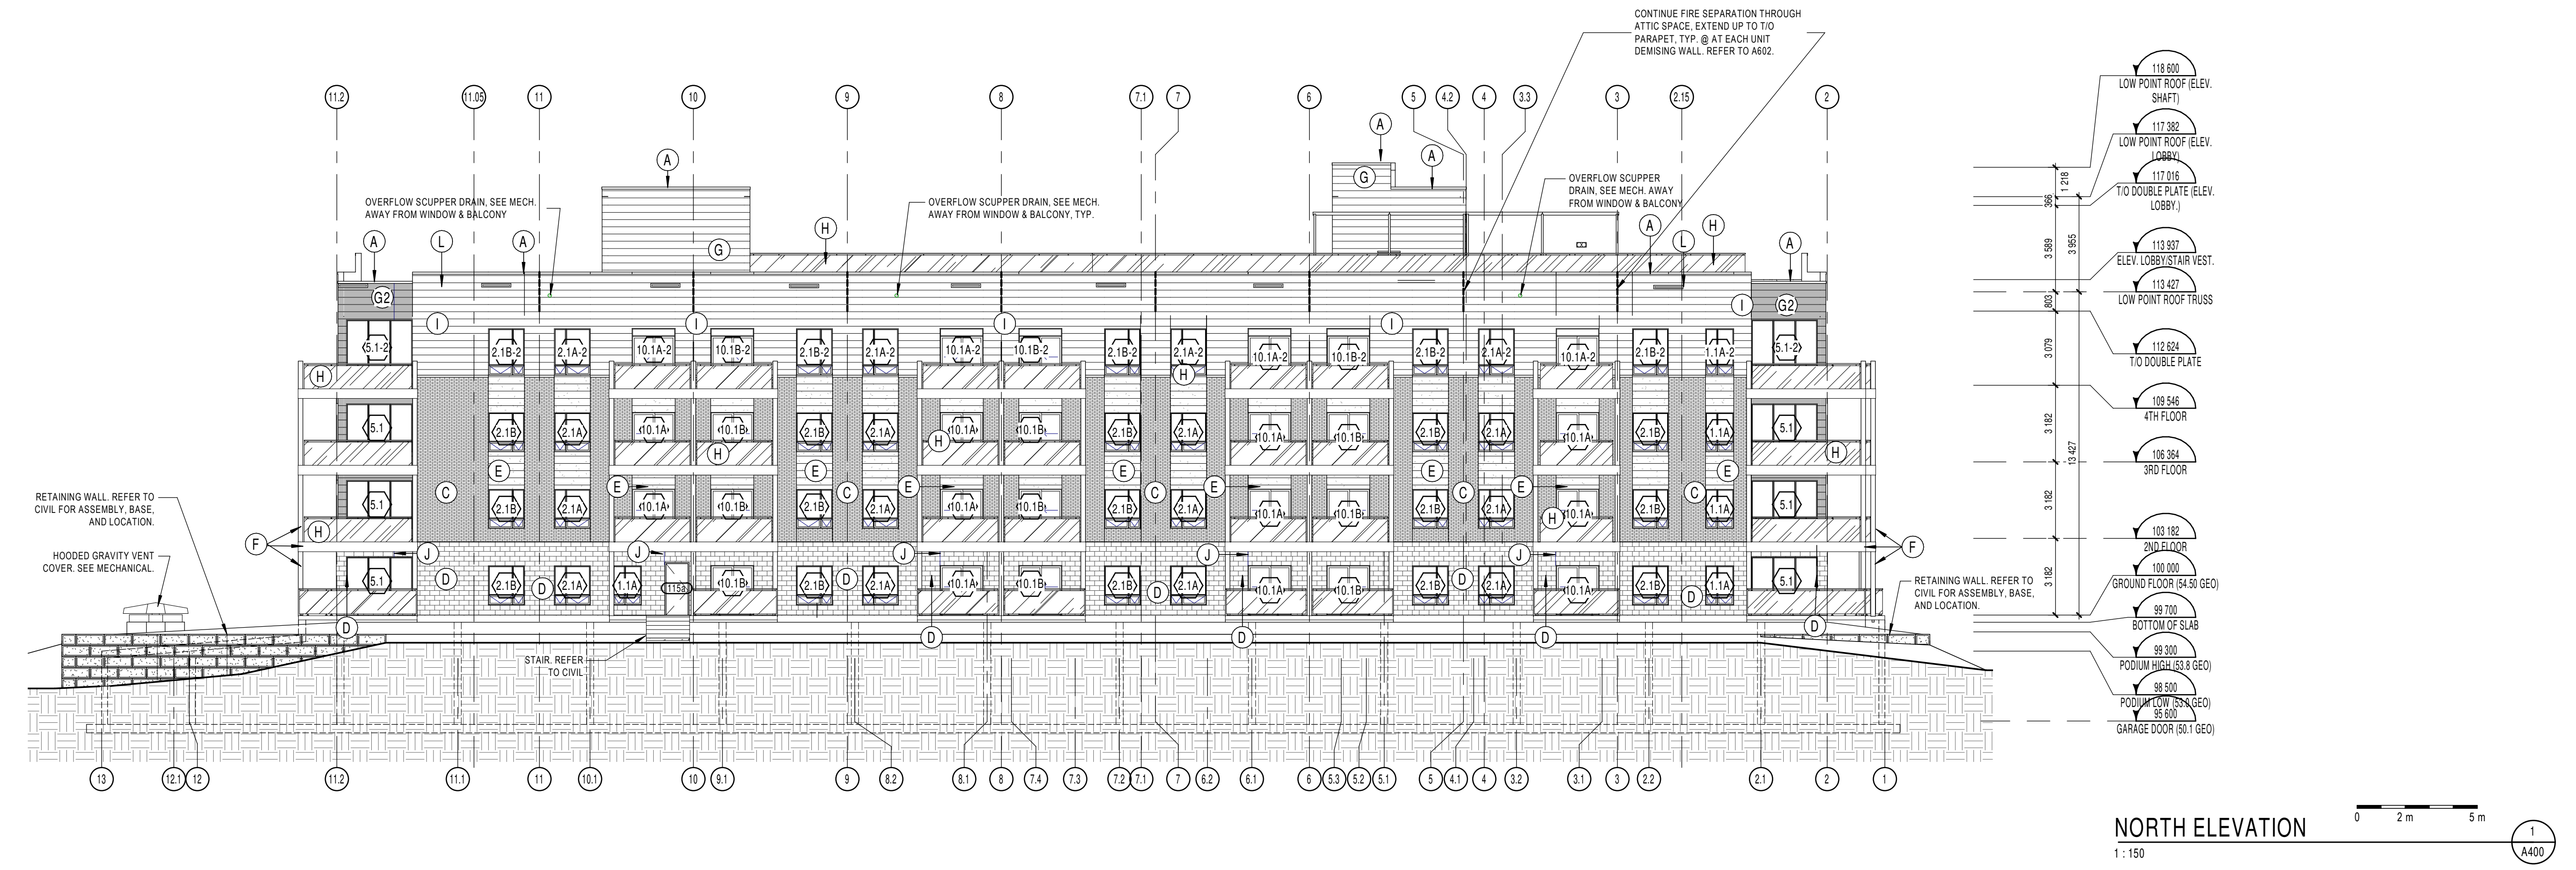


Exterior finishes legend

A	PREFINISHED MTL PARAPET CAP. COLOUR TO MATCH EXTERIOR WALL COLOUR PROVIDE MTL. CLOSURE & FLASHING AROUND EACH DOOR & WINDOW OPENING. COLOUR TO MATCH WALL COLOUR	B	VERTICAL HARDIE FIBER CEMENT LAP TO BE USED ON EXPOSED FOUNDATION WALL NEAR AND AROUND GARAGE DOOR	C	BRAMPTON BRICK ARCHITECTURAL SERIES COLOR: SILVER	D	BRAMPTON STONE FINESSE SERIES 190300, STANDARD FINISH COLOUR: ICELAND WHITE	E	METALNUC, DISTINCTION PREPARED STEEL SIDING COLOUR: CEDAR	F	PREPARED ALUMINUM BALCONY POST CLADDING AND FASCIAS AT BALCONIES COLOUR: CHARCOAL	G	METALNUC, DISTINCTION PREPARED STEEL SIDING COLOUR: URBAN GREY	H	ALUMINUM GUARDRAIL & POSTS W/ CLEAR GLASS INFILL PANELS. GUARDRAIL & POSTS COLOUR TO MATCH BALCONY POSTS. TYP. SEE SPECS FOR TYPE OF GLASS.	I	METALNUC, DISTINCTION PREPARED STEEL SIDING COLOUR: BONEWHITE	J	CONT. CONTROL JOINT ALONG MASONRY. SEE SPEC FOR MAX. SPACING. SEALER COLOUR MATCH MASONRY.	K	WINDOW FRAME COLOUR: BLACK
L	PREFINISHED METAL LOUVER FOR ATTIC VENTILATION. 150x120mm. COLOUR TO MATCH WALL COLOUR. TYP. @ EACH UNIT	M	VERTICAL HARDIEPANEL SIDING SMOOTH FINISH COLOUR: LIGHT GREY								G2	METALNUC, DISTINCTION PREPARED STEEL SIDING COLOUR: CHARCOAL									

NOTE:
 1. ALL CHANGE IN HEIGHT OF PARAPETS SHOULD BE IN LINE WITH THE EDGE OF BRICK BELOW.
 2. REFER TO MECHANICAL DRAWINGS FOR SIZES & LOCATIONS OF ALL EXHAUSTS/VENTS. COLOUR TO MATCH WALL FINISHES.
 3. REFER TO MECHANICAL DRAWINGS FOR LOCATION OF FIRE SIAMENSE CONNECTION.

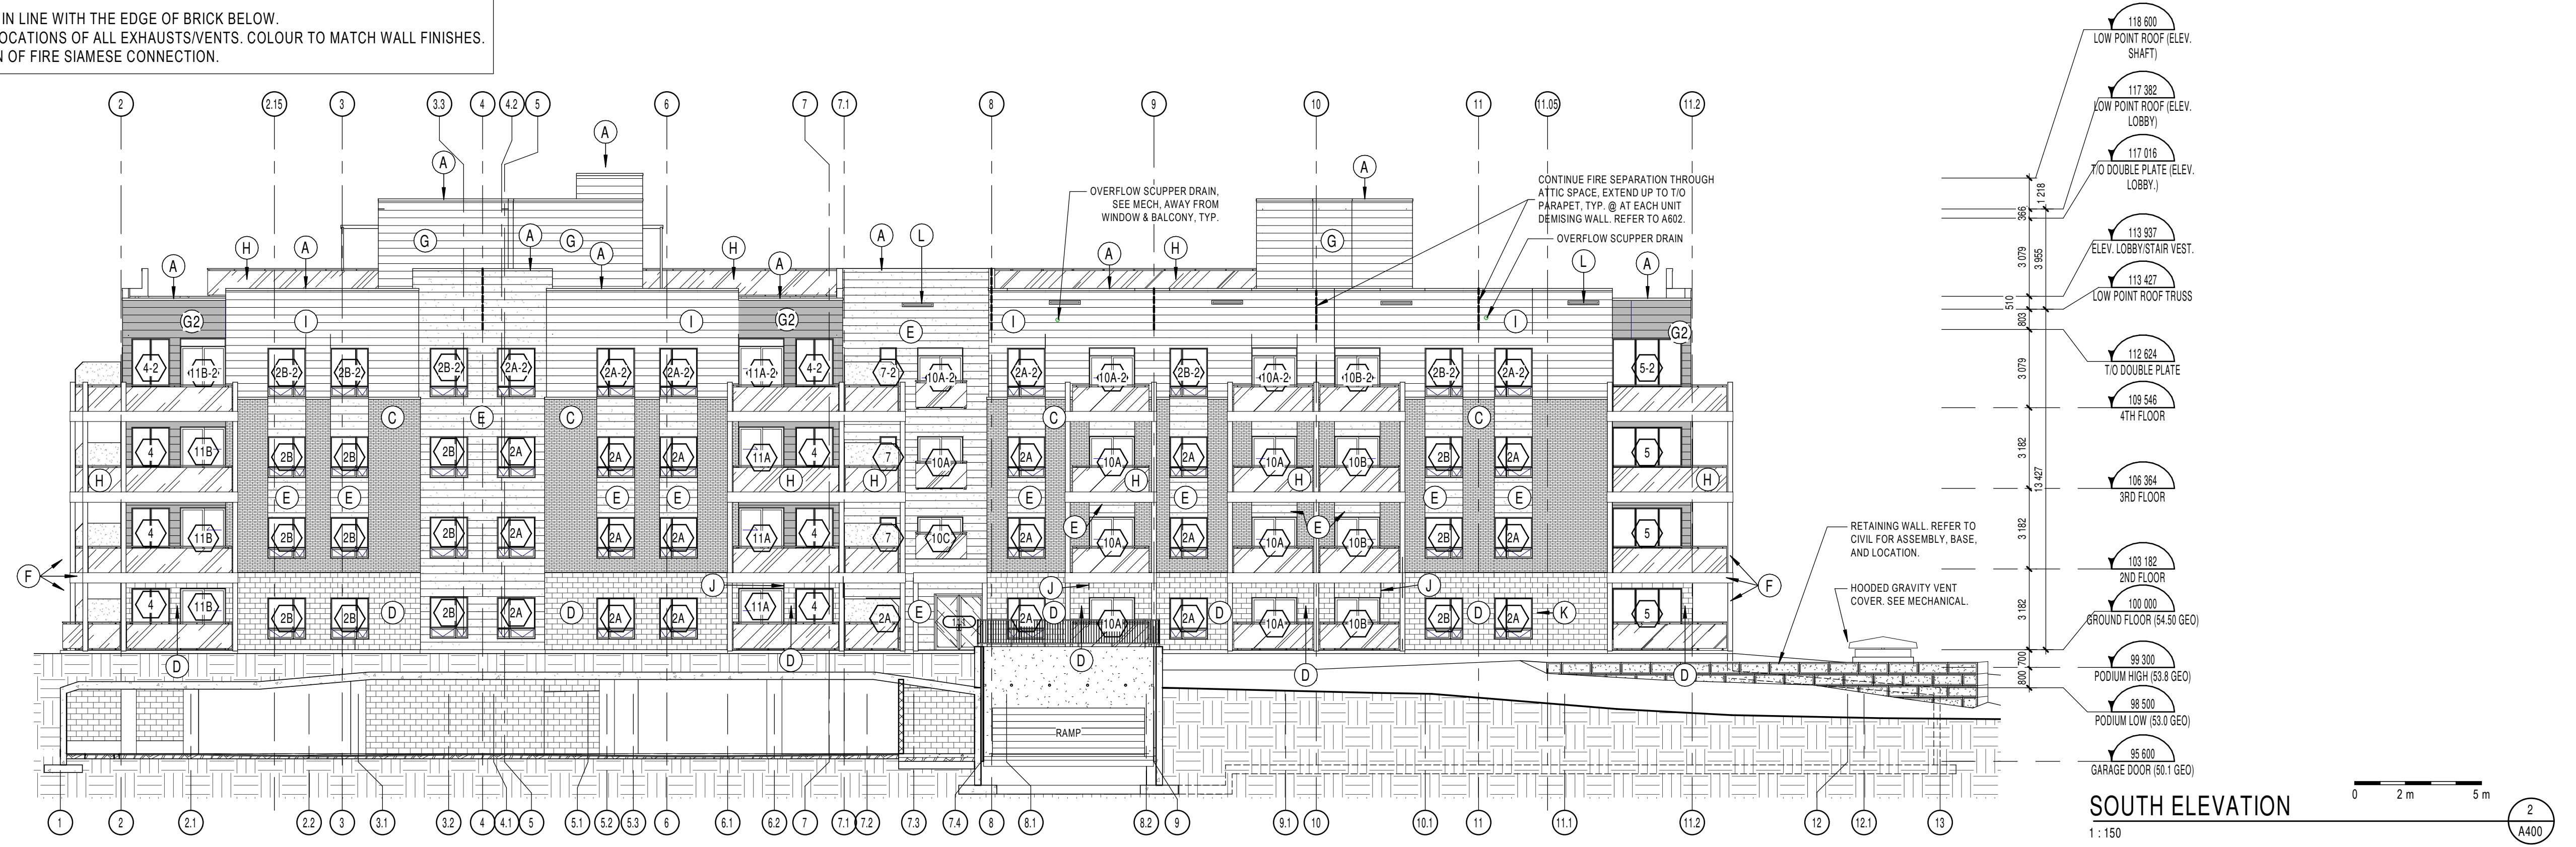

NOTES GÉNÉRALES / General Notes
 1. Ces documents d'architecture sont la propriété exclusive de NEUF architectes et ne peuvent être utilisés, reproduits ou copiés sans autorisation écrite préalable. / These architectural documents are the exclusive property of NEUF architectes and cannot be used, copied or reproduced without written pre-authorization.
 2. Les dimensions apparaissant sur les documents doivent être vérifiées par l'entrepreneur avant le début des travaux. / All dimensions which appear on the documents must be verified by the contractor before starting the work.
 3. Veuillez avoir l'architecte de toute dimension erreur et/ou imprécisions entre ces documents et ceux des autres professionnels. / The architect must be notified of all errors, omissions and discrepancies between these documents and those of the other professionals.
 4. Les dimensions sur ces documents doivent être lues et non mesurées. / The dimensions on these documents must be read and not measured.

GEOTECHNIQUE / Geotechnical
Paterson Group Inc.
 154 Colomade Road South Ottawa (Nepere), Ontario Canada K2E 7J5
 T 613 226-7381 www.patersongroup.ca

MÉCANIQUE ÉLECTRIQUE / Mechanical Electrical
LCA
 55, rue De Valcourt, unité 6, Gatineau, Québec J8T 8H1
 T 819 24-8383 www.larouchecanet.ca

STRUCTURE / structure
qdi
 635, boulevard de la Gappe, gatineau (QC) J8T 8G1
 T 819 243-4424 qdi.ca

ARCHITECTURE DE PAYSAGE / Landscape Architect
Levstek Consultants
 5971 Hugh Crockett, Ottawa ON K0K 0V0
 T 613 825 0518 larouchelevstek.com

CIVIL / Civil
Stantec
 400 - 1331 Clyde Avenue, Ottawa ON K2C 3G4
 T 613 724-6337 krcs.kalbor@stantec.com

ARCHITECTES / Architect
NEUF Architect(e)s SENCRL
 630, St-J. René-Lévesque O. 52e étage, Montréal QC H3B 1S6
 T 514 847 1117 NEUFarchitectes.com

SCEAU / Seal



CLIENT / Client
brigit

OUVRAGE / Project
PETRIES II BLOCK 8
 112 units
 ORLEANS, ON

NO	REVISION	DATE (aa-mm-ii)
A	Issue for Coordination	2021-07-16
B	Issued for Coordination	2021-08-13
C	Issued for Permit (Cancelled)	2021-08-30
D	Issued for SPA	2021-09-23
E	Issued for Full Building Permit	2021-10-01
F	Issued for Tender	2021-10-15
G	Permit 1st Review	2021-12-03
H	Issued for Coordination	2022-02-11
I	Issued for SPA	2022-02-25

DESSIN PAR / Drawn by
 PM

VÉRIFIÉ PAR / Checked by
 Paul McQ.

DATE (aa.mm.ii)
 06/14/17

ÉCHELLE / Scale
 As indicated

TITRE DU DESSIN / Drawing Title
NORTH & SOUTH ELEVATIONS

REVISION / Revision


NO. DESSIN / Dwg Number
A400

C:\Fichiers Revit\Locaux\P2BL8_10498.02_ARC_INT_P20_pmqqueen.rvt


Exterior finishes legend

A	PREFINISHED MTL. PARAPET CAP. COLOUR TO MATCH EXTERIOR WALL. PROVIDE MTL. CLOSURE & FLASHING AROUND EACH DOOR & WINDOW OPENING. COLOUR TO MATCH WALL COLOUR.	B	JAMES WATTS FIBER CEMENT LAP EQUIVALENT. COLOUR: LIGHT GREY.	B2	HARDEE FIBER CEMENT LAP EQUIVALENT. COLOUR: CHARCOAL.	C	BRAMPTON BRICK ARCHITECTURAL SERIES. COLOR: SILVER.	D	BRAMPTON STONE FINESSE SERIES 19N390, STANDARD FINISH. COLOUR: ICELAND WHITE.	E	METALLIC, DISTINCTION PREPAINTED STEEL SIDING. COLOUR: CEDAR.	F	PREPAINTED ALUMINIUM BALCONY POST CLADDING AND FASCIAS AT BALCONIES. COLOUR: CHARCOAL.	G	METALLIC, DISTINCTION PREPAINTED STEEL SIDING. COLOUR: URBAN GREY.	H	ALUMINIUM GUARDRAIL & POSTS W/ CLEAR GLASS INFILL. PANELS, GUARDRAIL & POSTS COLOUR TO MATCH BALCONY POSTS. TYP. SEE SPECS FOR TYPE OF GLASS.	I	METALLIC, DISTINCTION PREPAINTED STEEL SIDING. COLOUR: BONEWHITE.	J	CONT. CONTROL JOINT ALONG MASONRY. SEE SPEC FOR MAX. SPACING. SEALER COLOUR: MATCH MASONRY.	K	WINDOW FRAME. COLOUR: BLACK.
L	PREFINISHED METAL LOUVER FOR ATTIC VENTILATION. 150x1220mm. COLOUR TO MATCH WALL COLOUR. TYP. @ EACH UNIT.	M	VERTICAL HARDEE PANEL SIDING SMOOTH FINISH. COLOUR: LIGHT GREY. TO BE USED ON EXPOSED FOUNDATION WALL NEAR AND AROUND GARAGE DOOR.																				


NOTE:
 1. ALL CHANGE IN HEIGHT OF PARAPETS SHOULD BE IN LINE WITH THE EDGE OF BRICK BELOW.
 2. REFER TO MECHANICAL DRAWINGS FOR SIZES & LOCATIONS OF ALL EXHAUSTS/VENTS. COLOUR TO MATCH WALL FINISHES.
 3. REFER TO MECHANICAL DRAWINGS FOR LOCATION OF FIRE SIAMENSE CONNECTION.

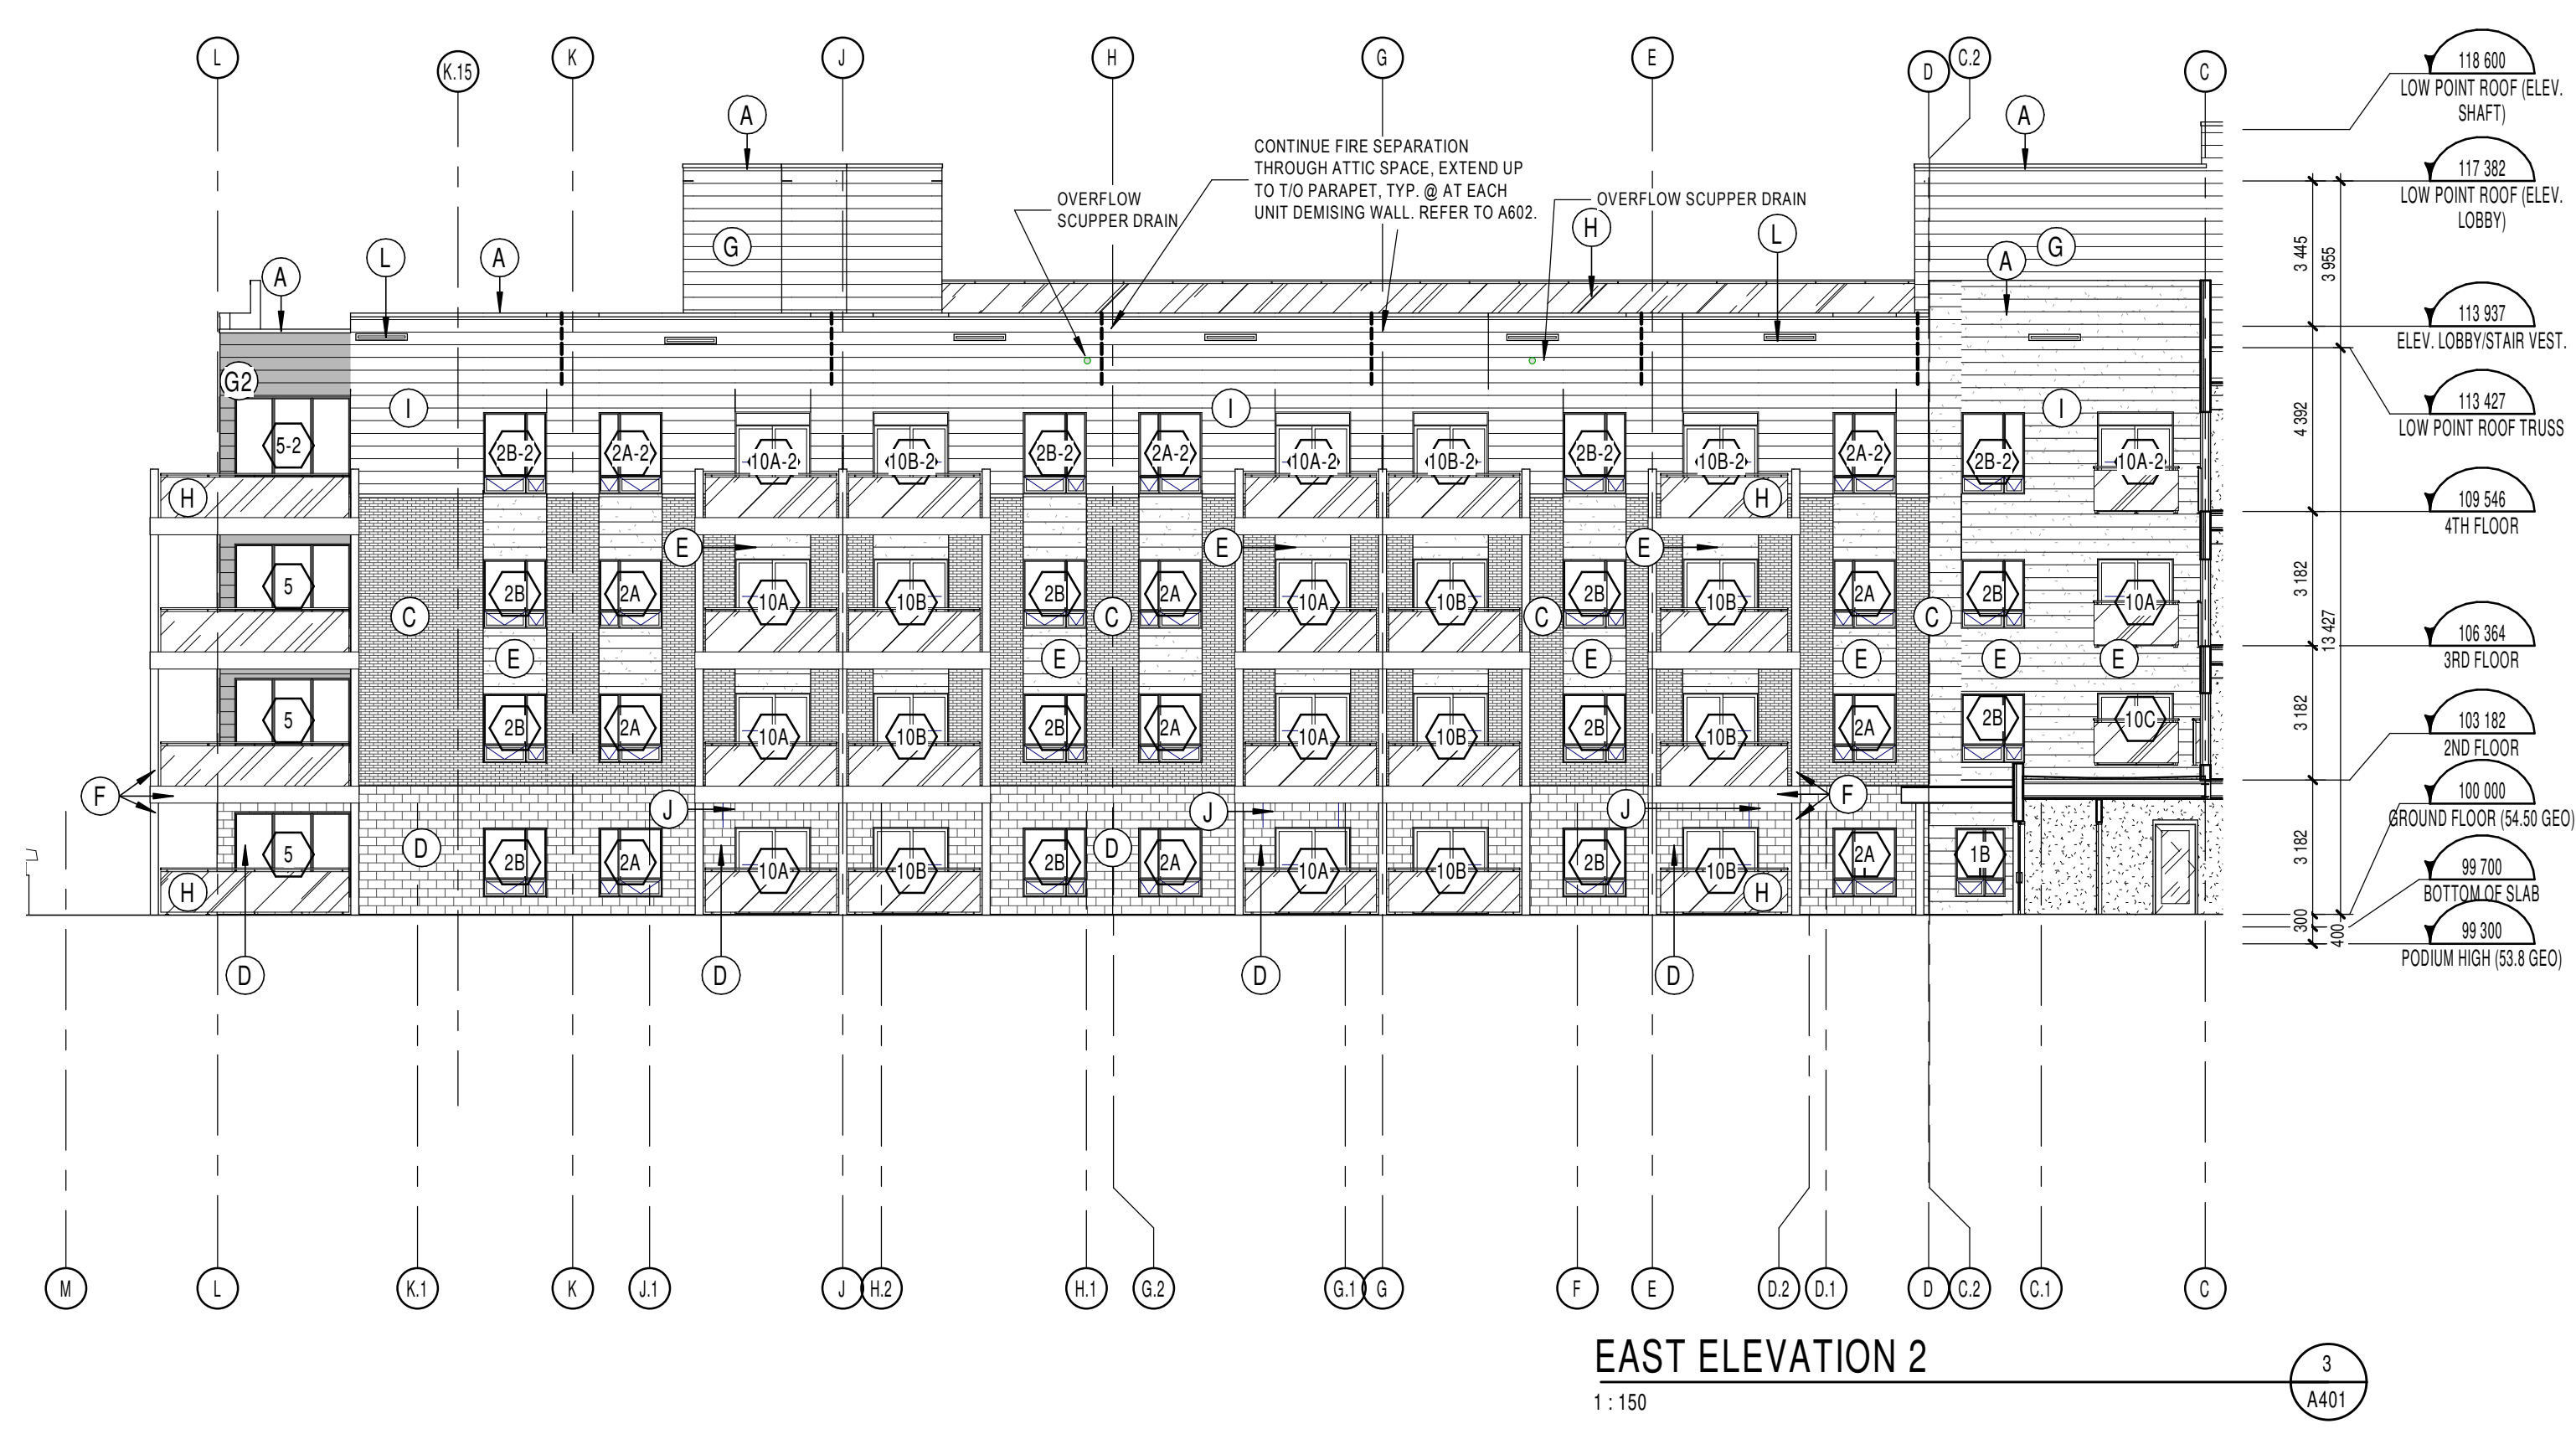

EAST ELEVATION 2
 1: 150

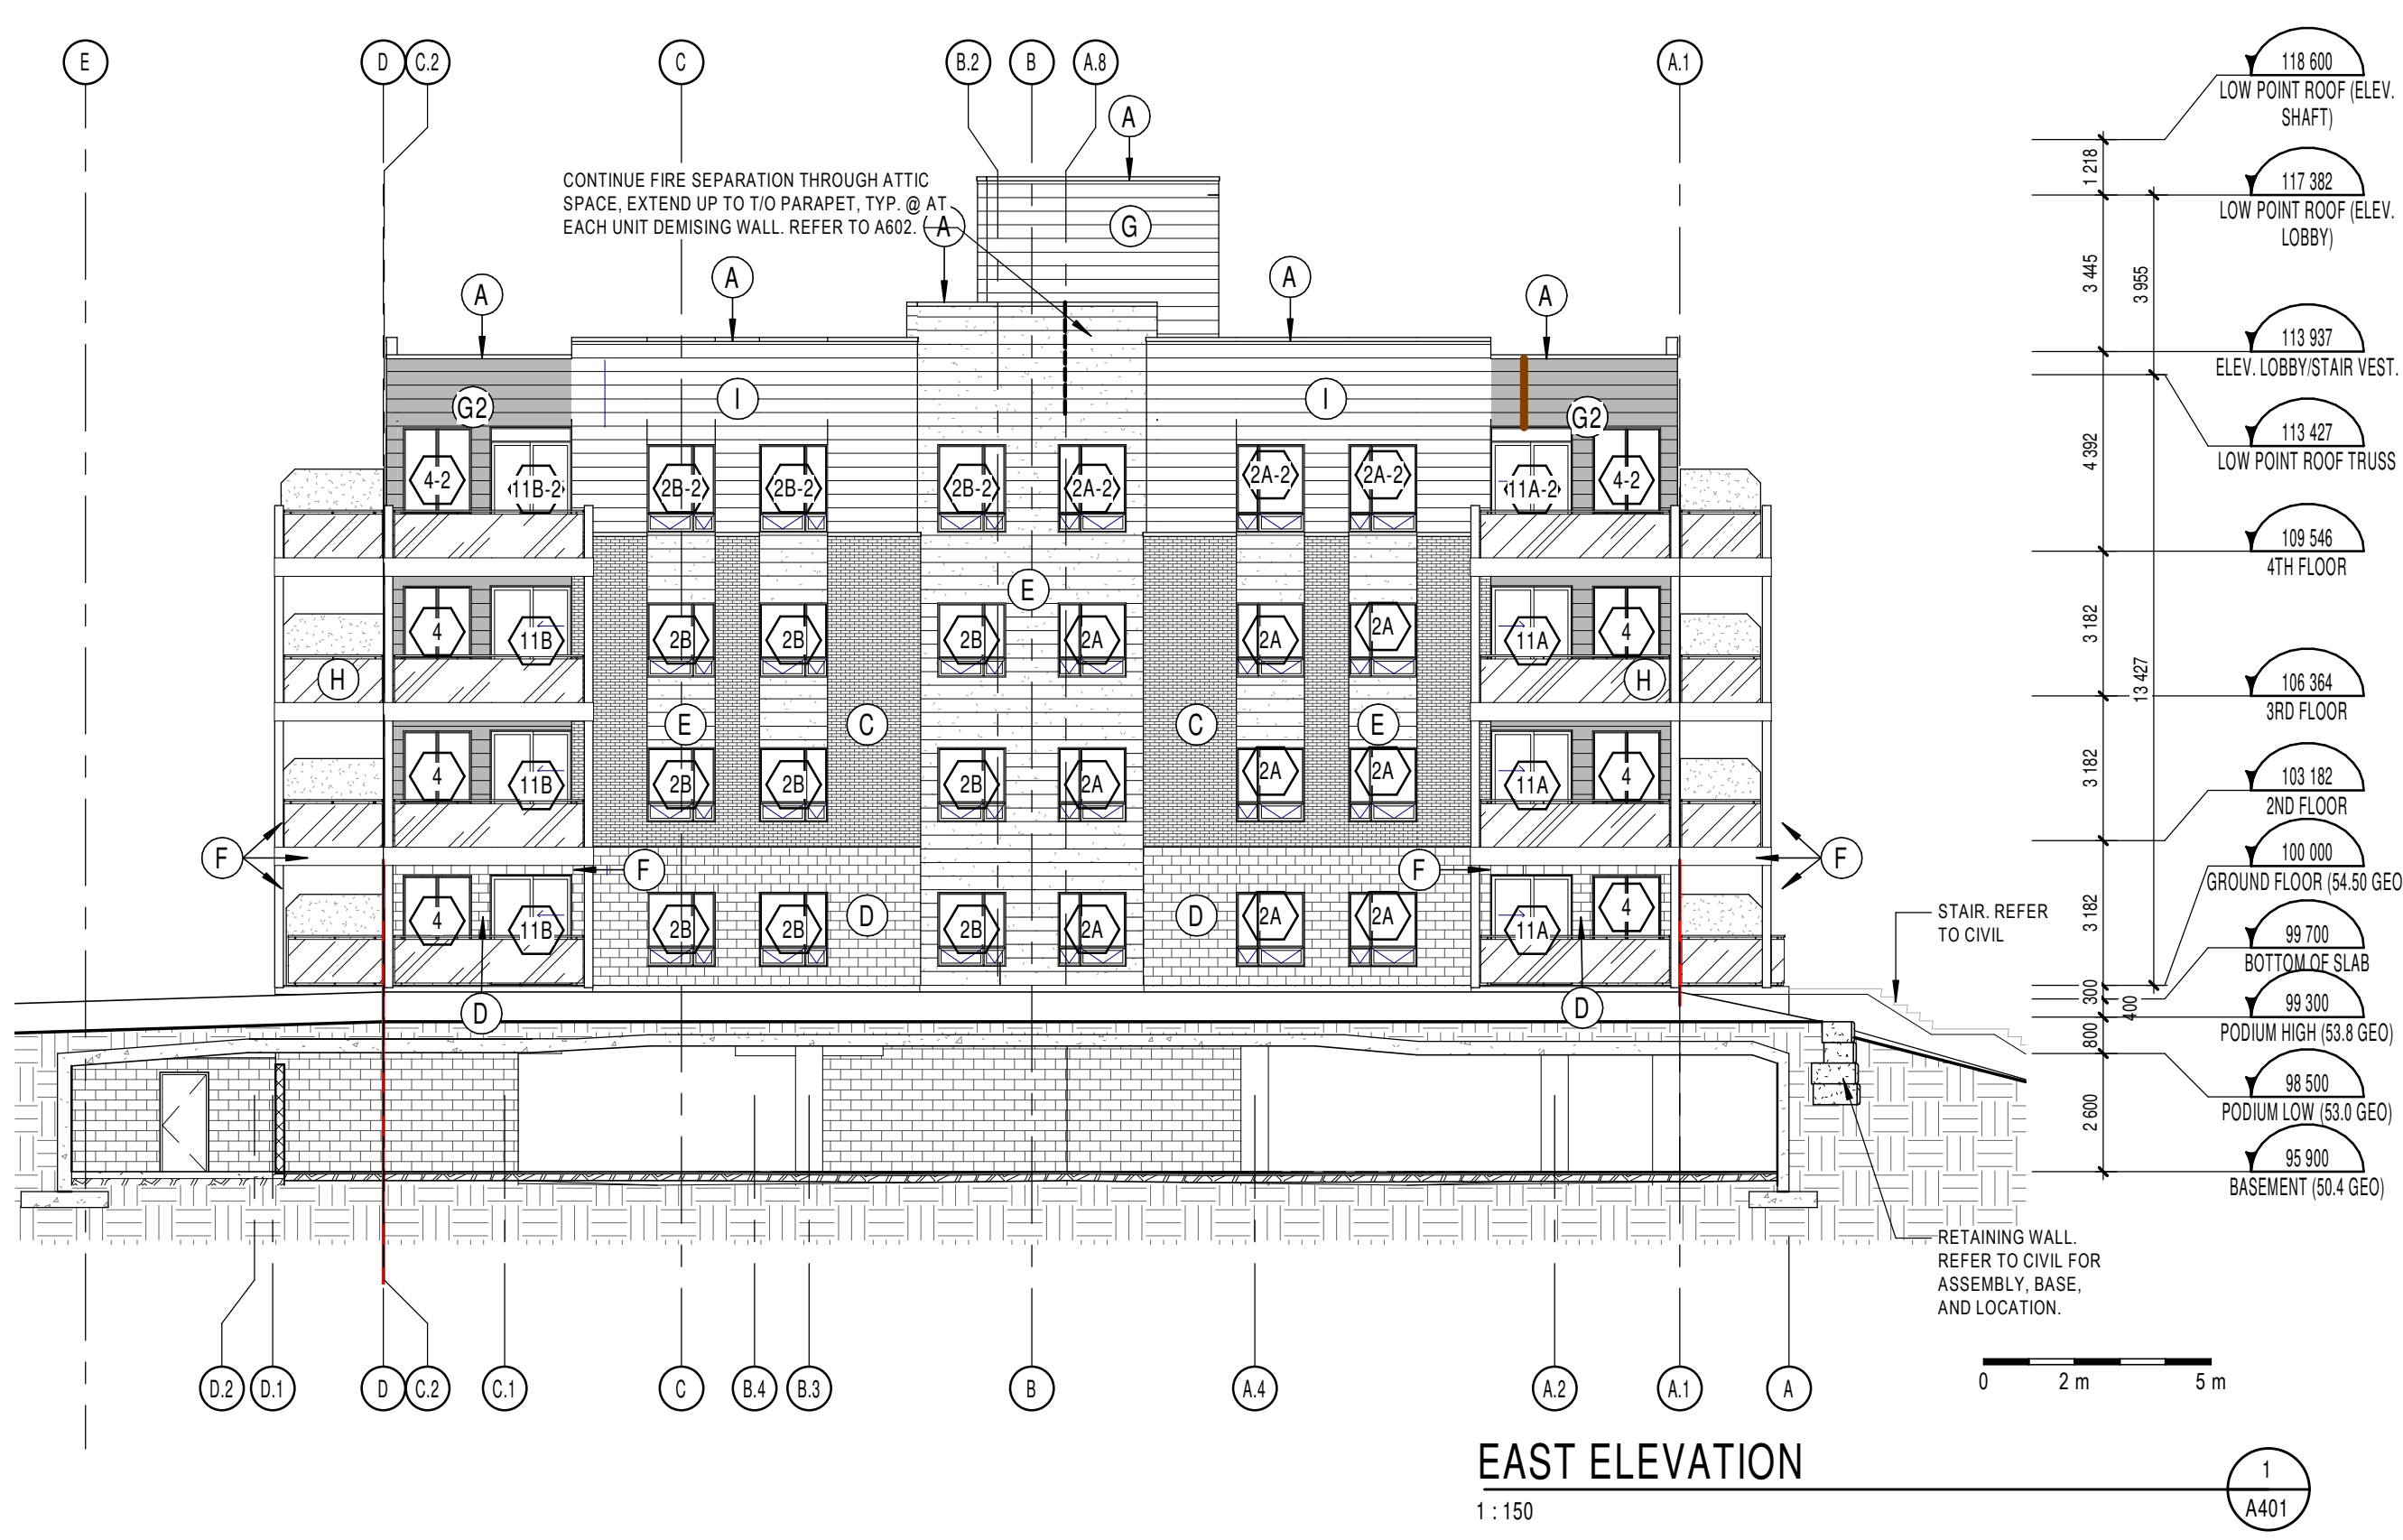

EAST ELEVATION
 1: 150

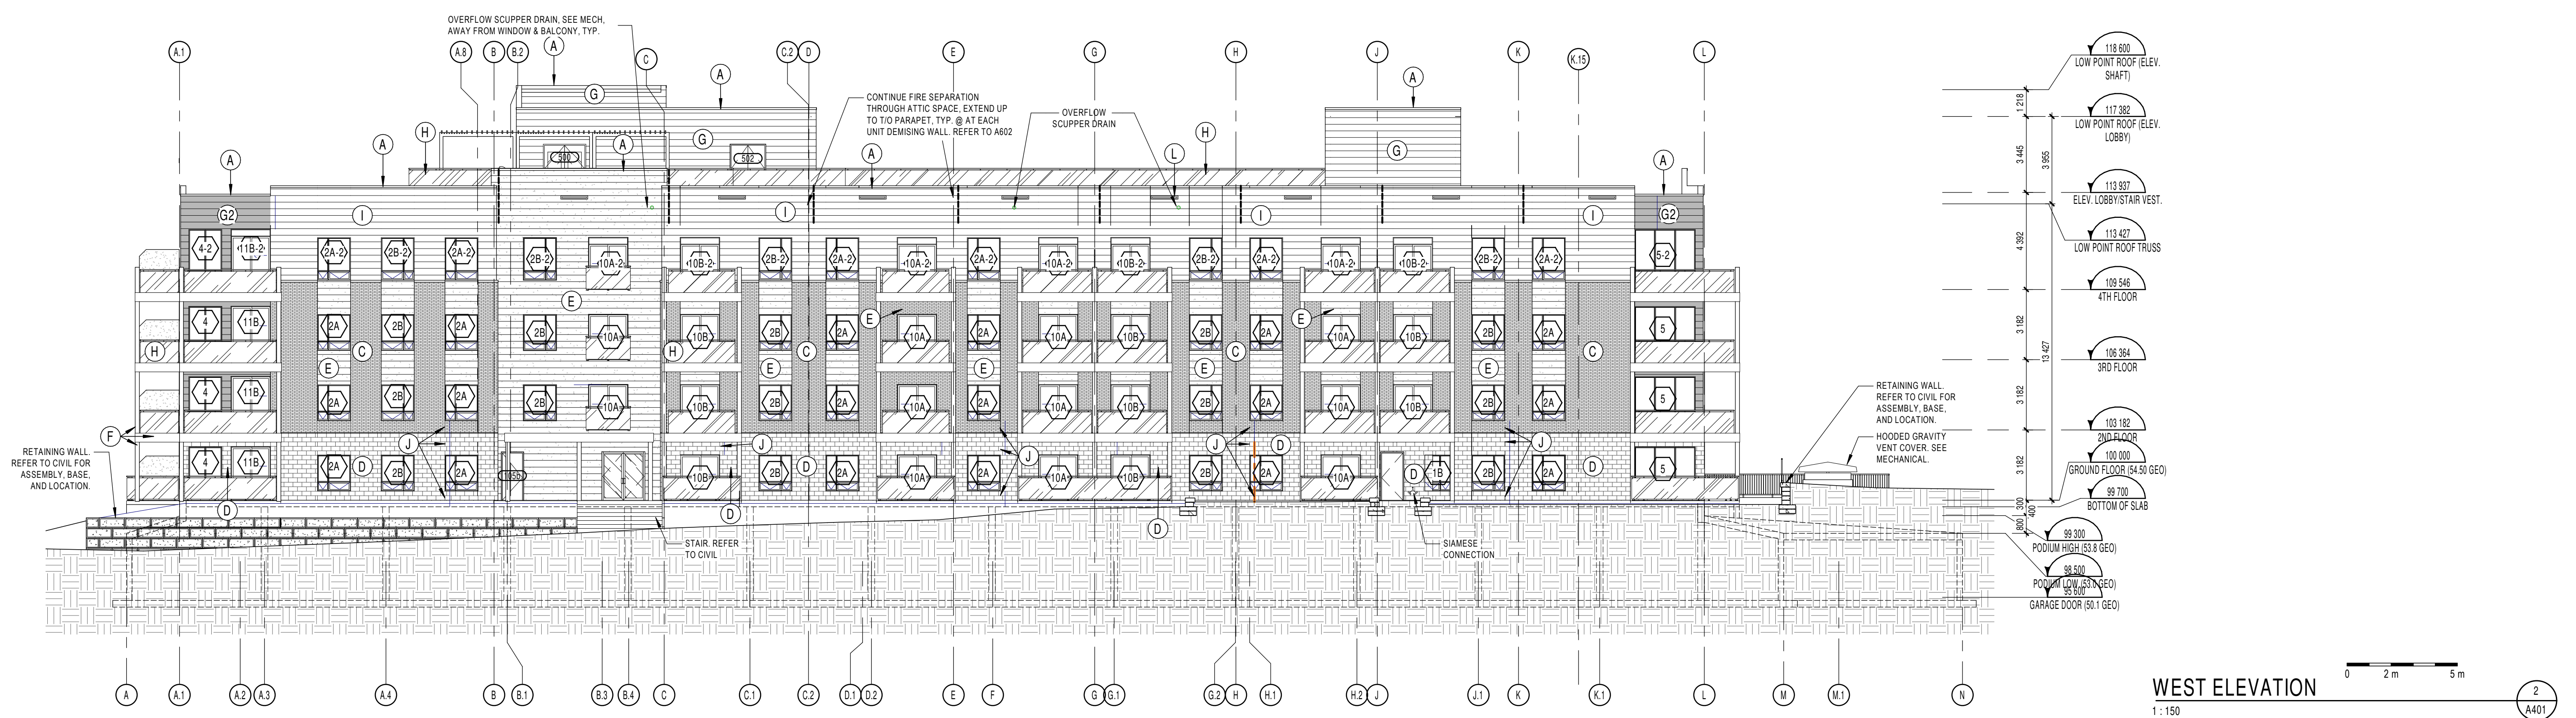

WEST ELEVATION
 1: 150

NOTES GÉNÉRALES / General Notes

- Ces documents d'architecture sont la propriété exclusive de NEUF architecte et ne peuvent être utilisés, reproduits ou copiés sans autorisation écrite préalable. / These architectural documents are the exclusive property of NEUF architecte and cannot be used, copied or reproduced without written pre-authorization.
- Les dimensions apparaissant sur ces documents doivent être vérifiées par l'entrepreneur avant le début des travaux. / All dimensions which appear on the documents must be verified by the contractor before to start the work.
- Veuillez aviser l'architecte de toute dimension erreur et/ou divergence entre ces documents et ceux des autres professionnels. / The architect must be notified of all errors, omissions and discrepancies between these documents and those of the others professionals.
- Les dimensions sur ces documents doivent être lues et non mesurées. / The dimensions on these documents must be read and not measured.

GEOTECHNIQUE / Geotechnical
Paterson Group Inc.
 154 Colomède Road South Ottawa (Nepesin), Ontario Canada K2E 7J5
 T 613 226-7381 www.patersongroup.ca

MÉCANIQUE ÉLECTRIQUE / Mechanical Electrical
LCA
 55, rue de Valcourt, unité 6, Gatineau, Québec J8T 8H1
 T 819 24-8383 www.larouchecostel.ca


STRUCTURE / structure
qdi
 635, boulevard de la Gappe, gatineau (QC) J8T 8G1
 T 819 243-4424 lqdi.ca

ARCHITECTURE DE PAYSAGE / Landscape Architect
Lestek Consultants
 6971 High Crescent, Ottawa ON K2V 0V9
 T 613 825 0518 larcocleestek.com

CIVIL / Civil
Stantec
 400 - 1331 Cyprien Avenue, Ottawa ON K2C 3G4
 T 613 224-6337 krc.albor@stantec.com

ARCHITECTES / Architect
NEUF architect(e)s SENCRL
 630, St-Jul, Rues-Lévesque C. 52e étage, Montréal QC H3B 1S6
 T 514 847 1117 NEUFarchitectes.com

SCEAU / Seal

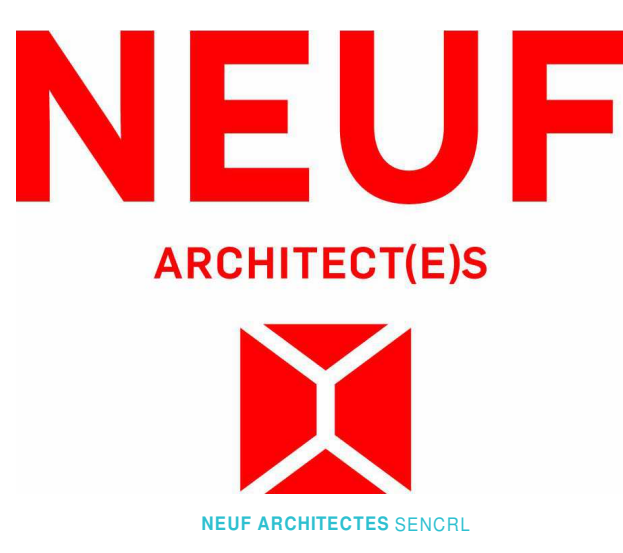

CLIENT / Client
brigit

OUVRAGE / Project
PETRIES II BLOCK 8
 112 units
 ORLEANS, ON

NO	RÉVISION	DATE (aa-mm-ii)
A	Issue for Coordination	2021-07-16
B	Issued for Coordination	2021-08-30
C	Issued for Permit (Cancelled)	2021-08-30
D	Issued for SPA	2021-09-23
E	Issued for Full Building Permit	2021-10-01
F	Issued for Tender	2021-10-15
G	Permit 1st Review	2021-12-03
H	Issued for Coordination	2022-02-11
I	Issued for SPA	2022-02-25

DESSIN PAR / Drawn by
 PM

VÉRIFIÉ PAR / Checked by
 Paul McC.

DATE (aa.mm.ii)
 07/29/10

ÉCHELLE / Scale
 As indicated

TITRE DU DESSIN / Drawing Title
WEST & EAST ELEVATIONS

RÉVISION / Revision

NO. DESSIN / Dwg Number
A401

#18062