
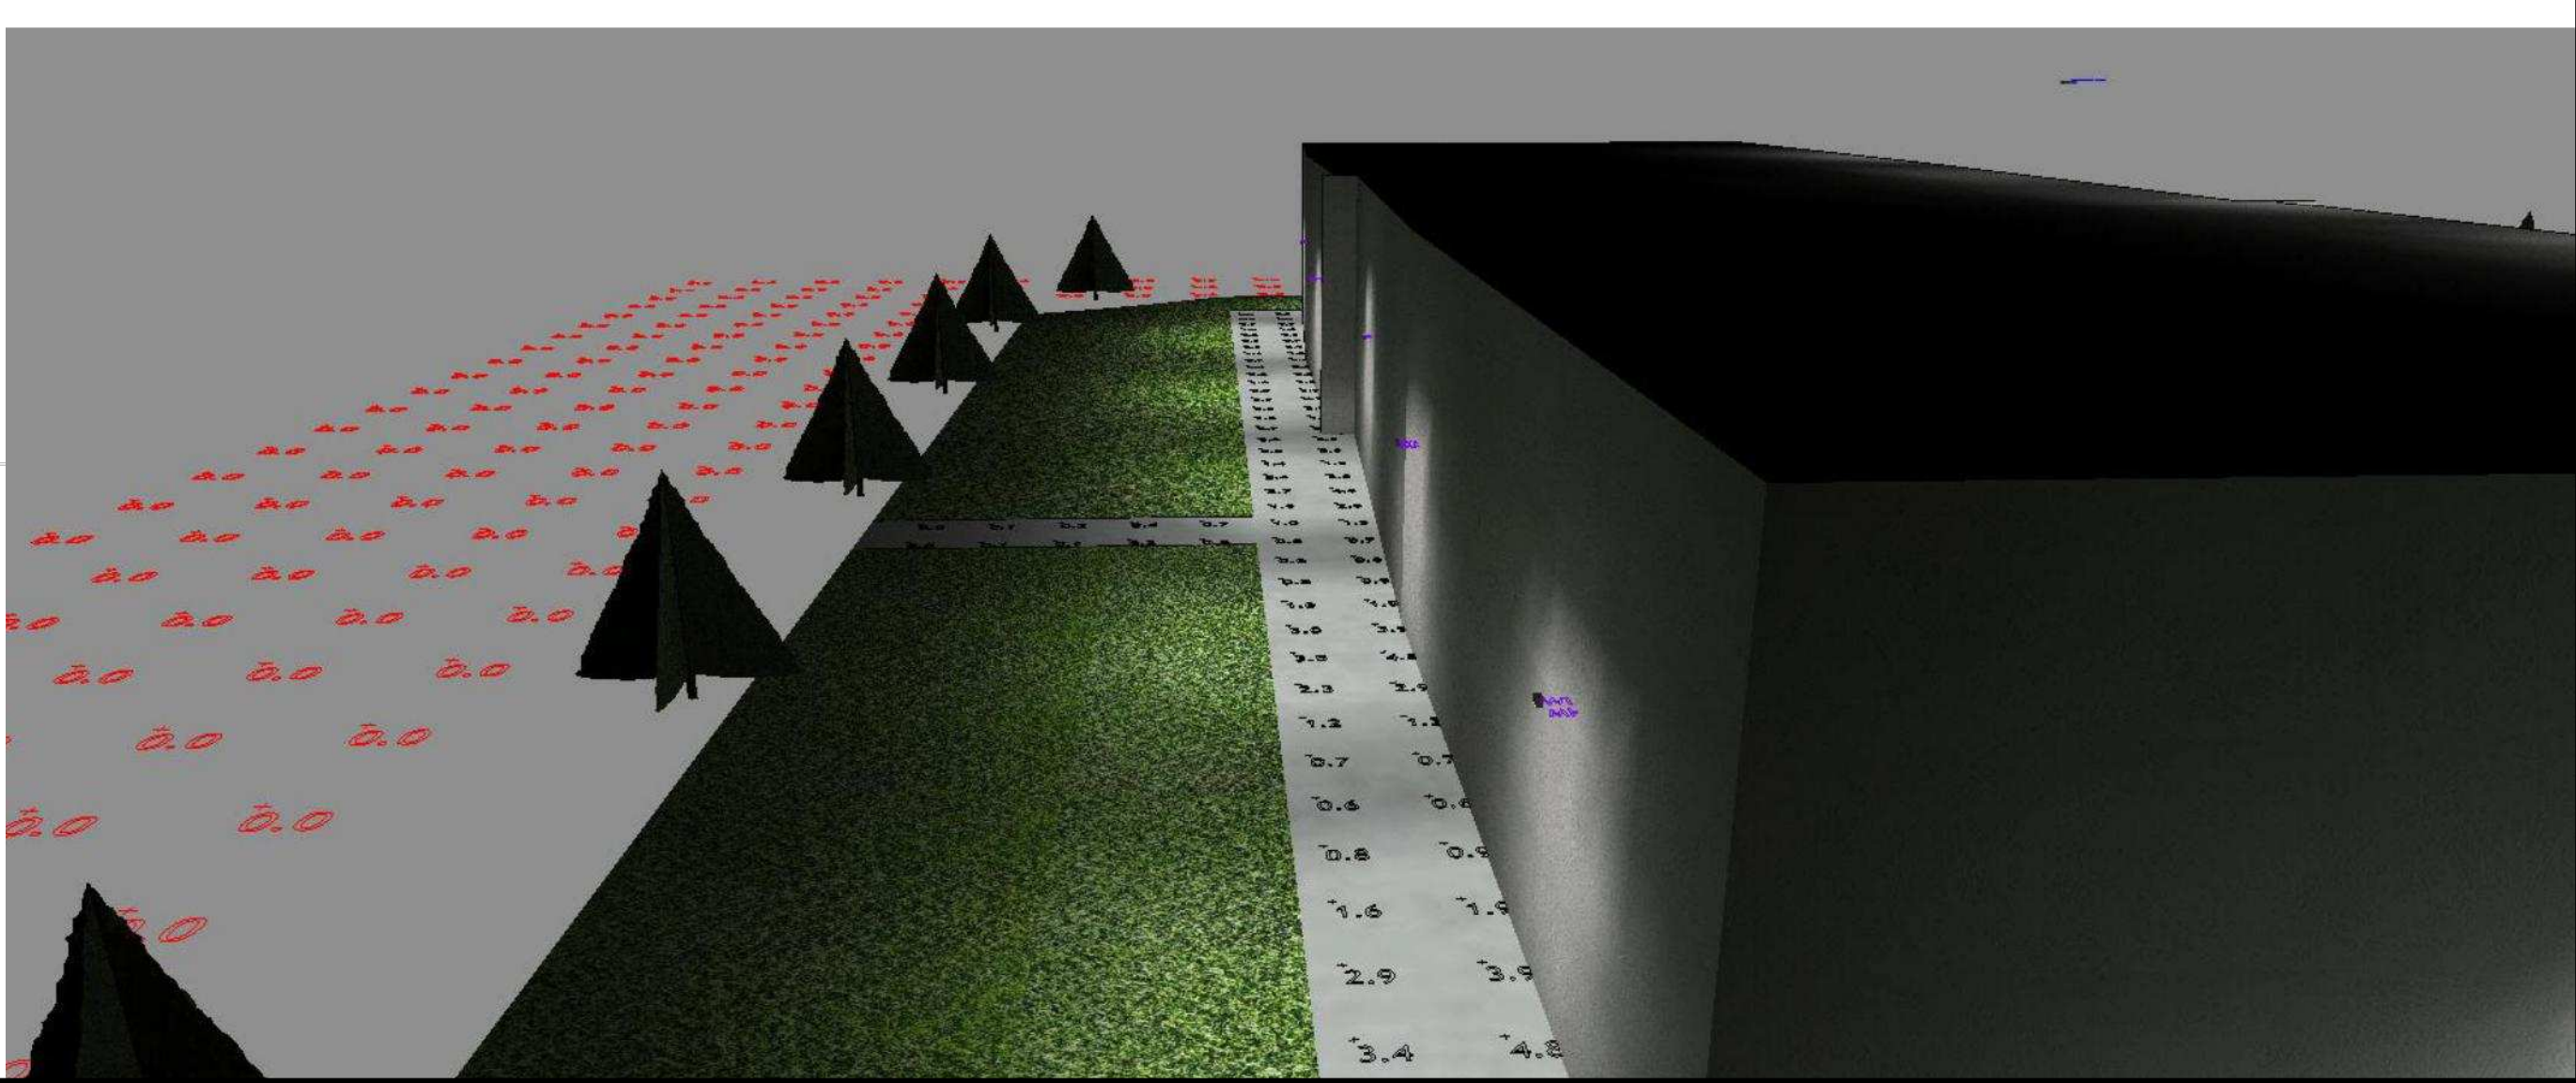
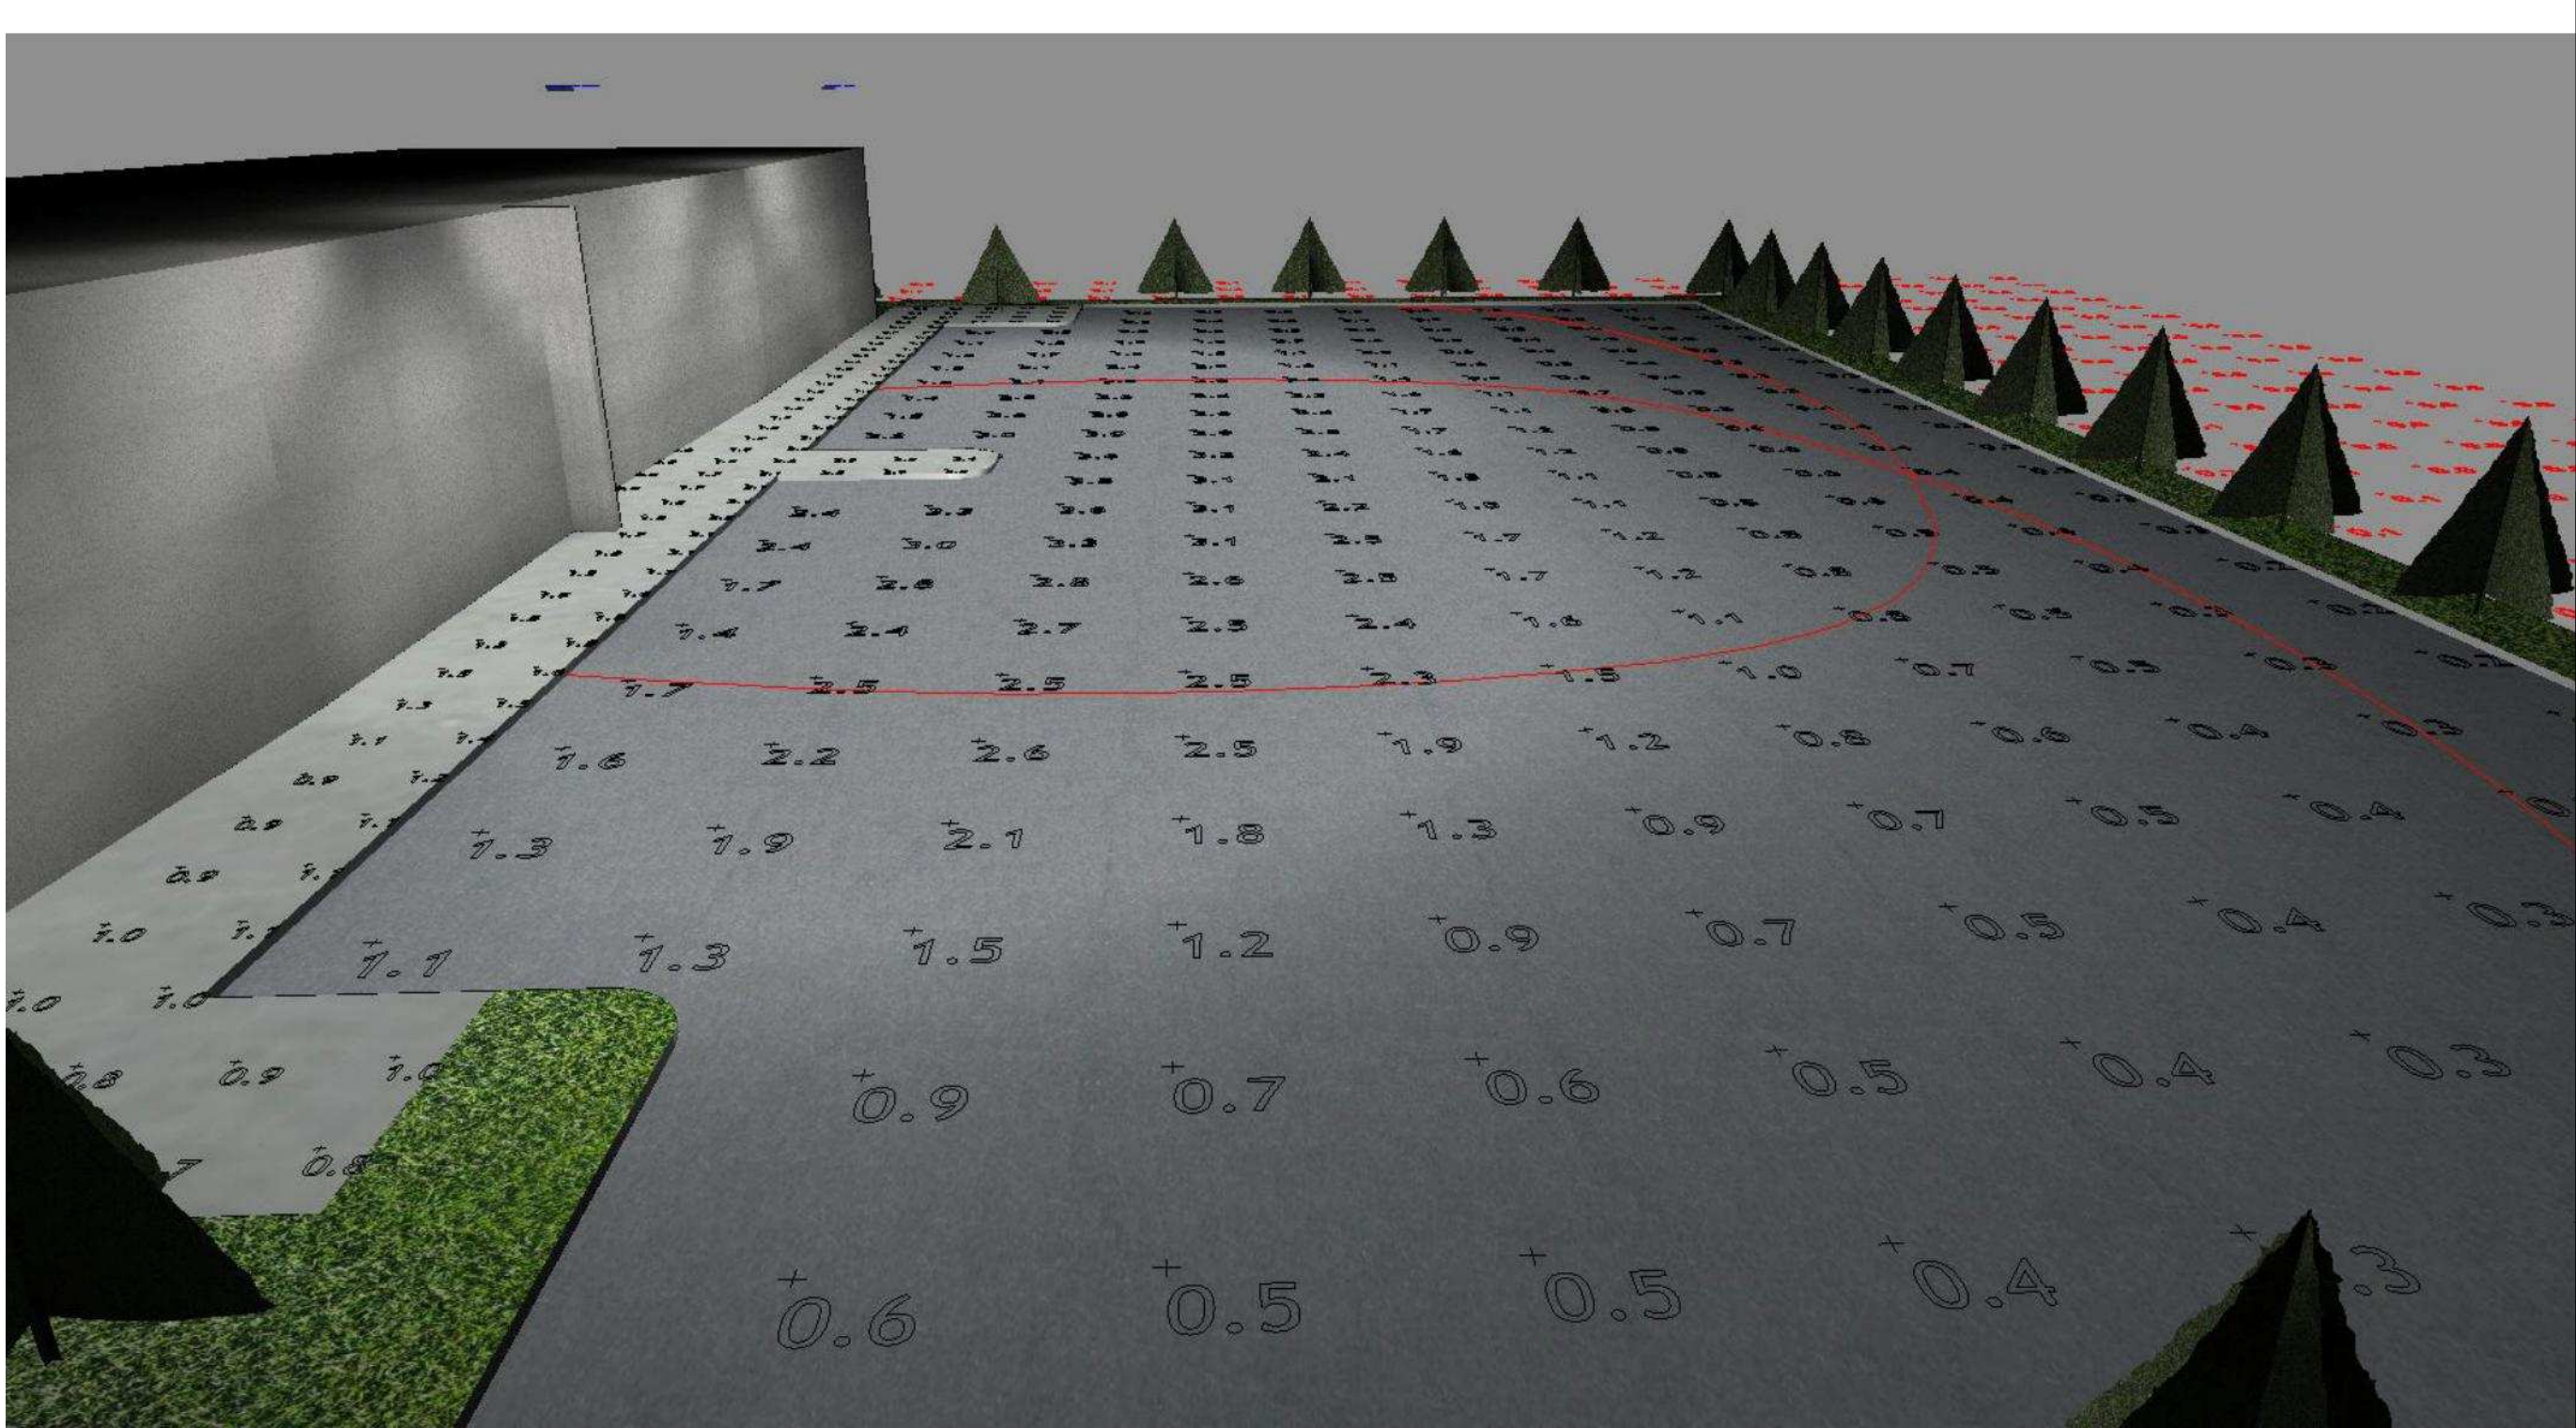


Label	CalcType	Units	Avg	Max	Min	Avg/Min	Max/Min
LIGHT SPILL	Illuminance	Fc	0.01	0.2	0.0	N.A.	N.A.
PARKING_1_Surface_1	Illuminance	Fc	1.14	3.8	0.1	11.40	38.00
SIDEWALK 101	Illuminance	Fc	1.38	4.8	0.0	N.A.	N.A.

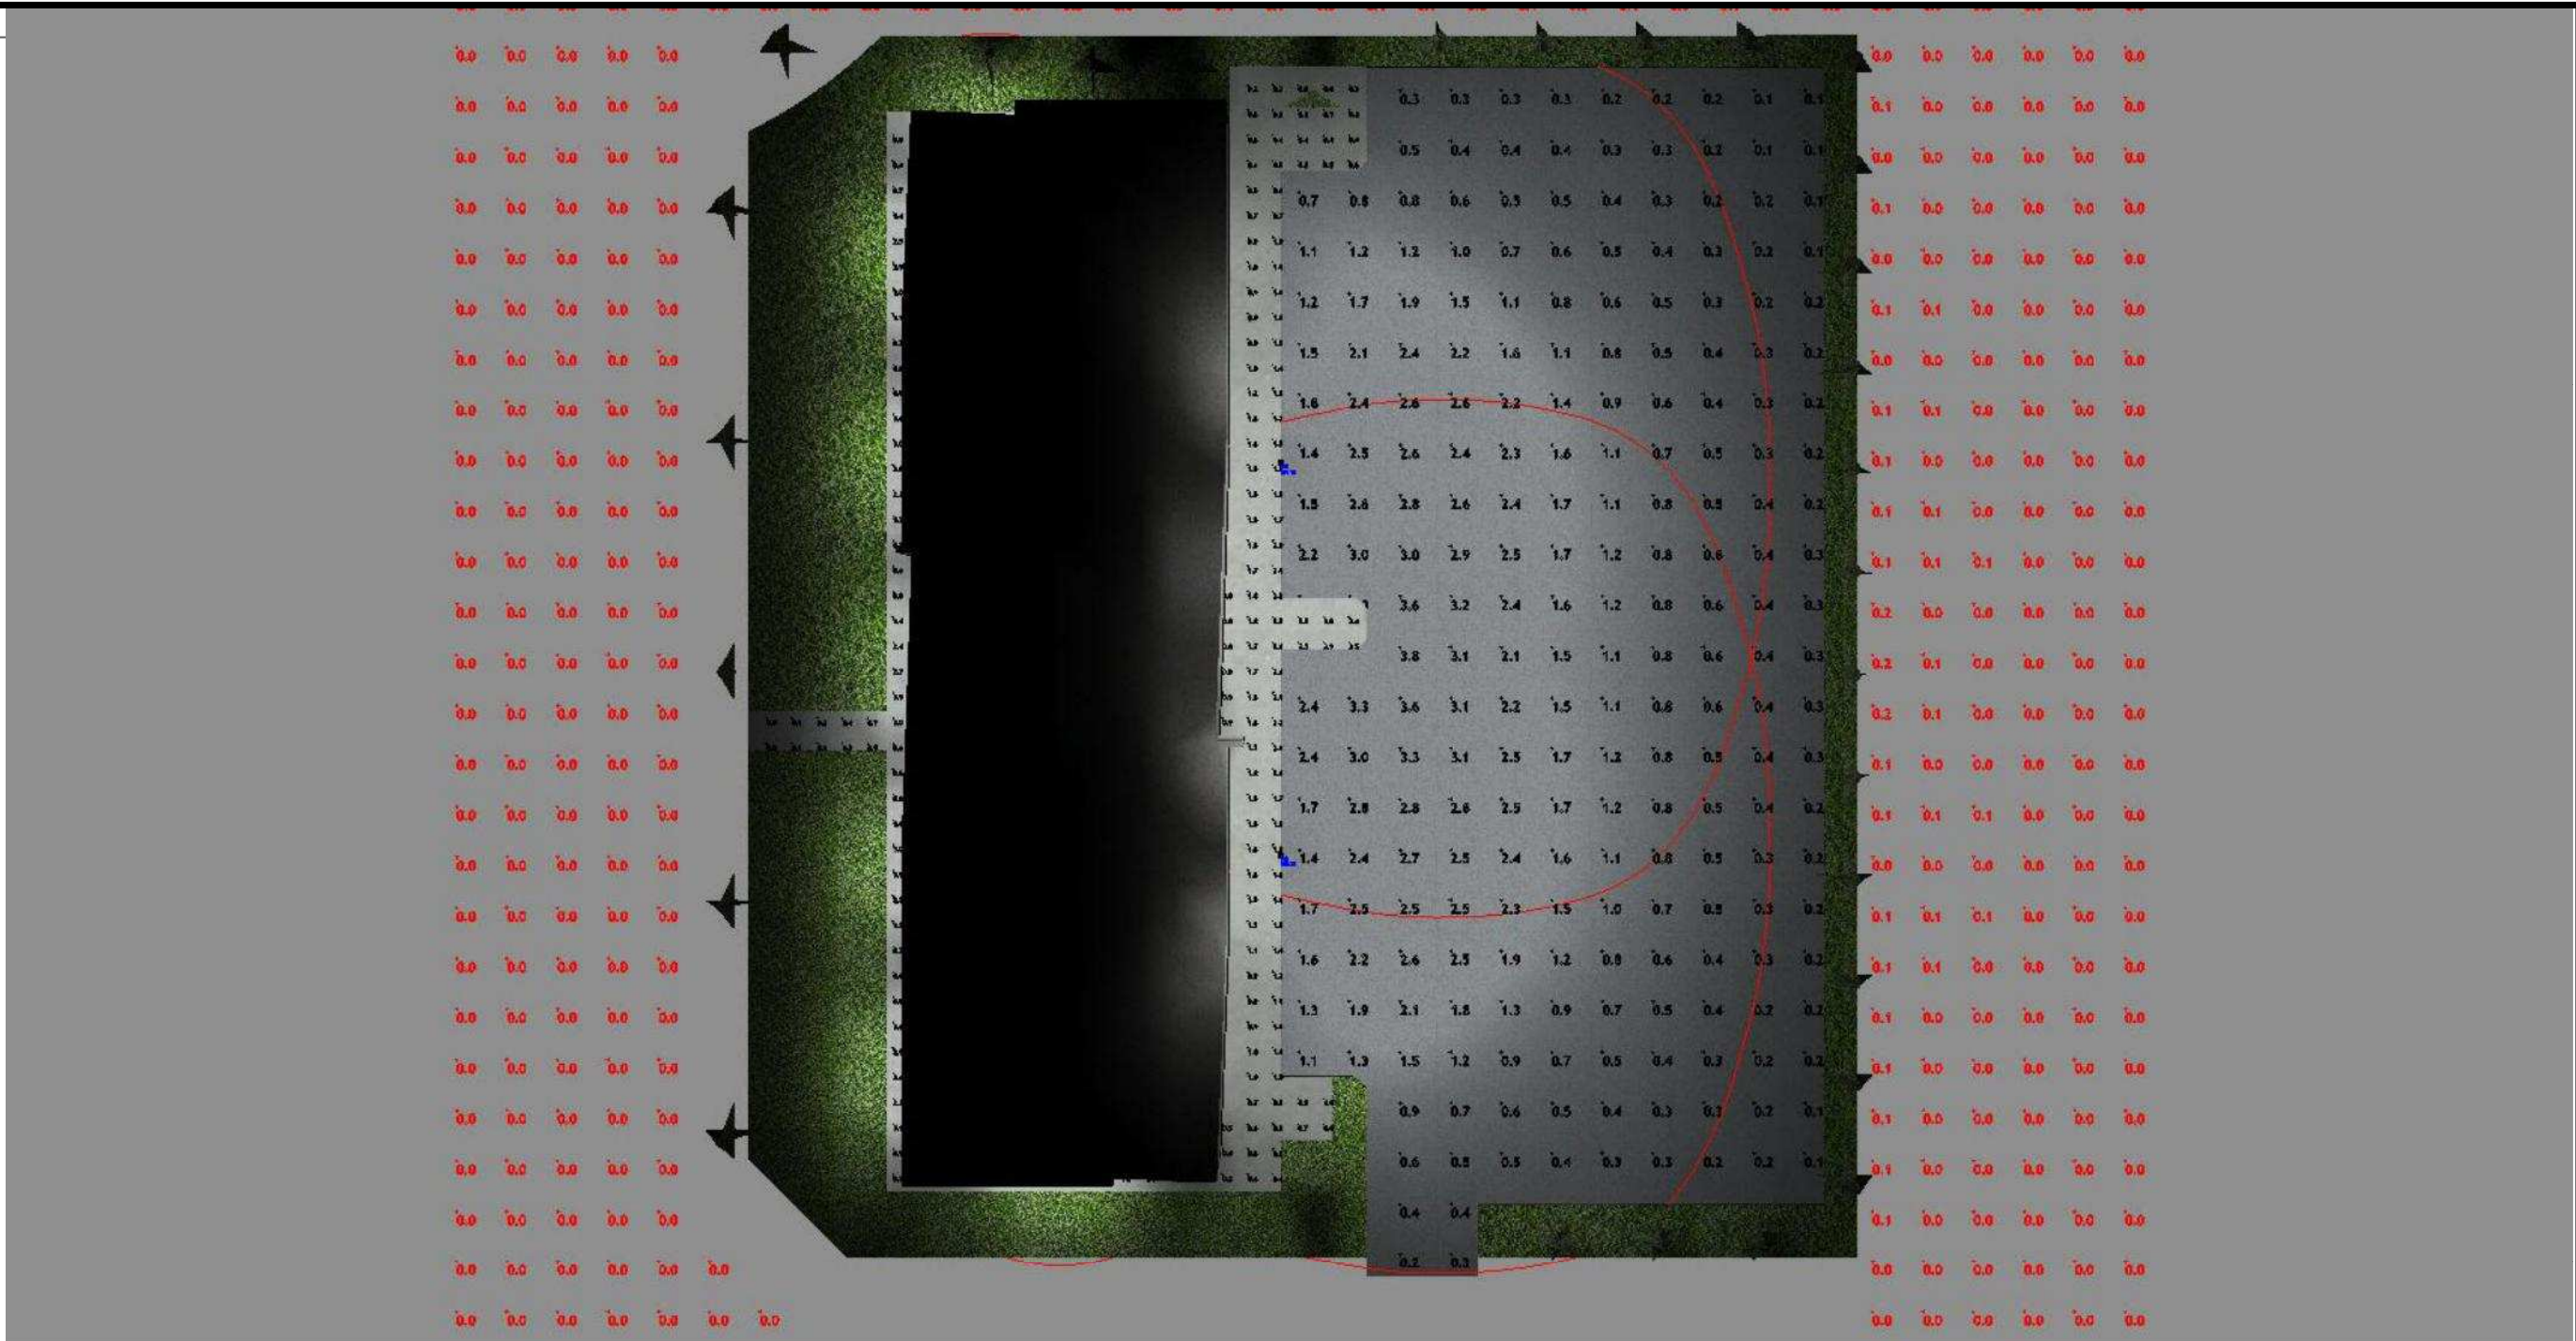

REVISION				
DATE (MM/DD/YYYY)	REV. NO.	REASON FOR REVISION	BY	APP'D BY

ISSUE No.	DATE (MM/DD/YYYY)	ISSUE	BS	ND
1	A	03/10/20 ISSUED FOR SITE PLAN APPROVAL	BS	ND

CONSULTANT

HSP Engineering and Environmental Services

HSP Inc.
5715 Warner Drive
Long Sault, ON
Canada K0C 1P0
T: 613-932-3288
F: 613-937-0125
www.hsp.ca

Kristopher D. Benes, OAA, MRAC, LEED AP

OPA open plan architects inc.
architecture | interiors | concepts

2305 HILLARY AVE. | OTTAWA | ON | K1H 7J2
613.883.5090 | info@openplan.ca

THIS DRAWING, SPECIFICATIONS AND RELATED DOCUMENTS ARE THE PROPERTY OF HSP INC. AND MUST BE RETURNED UPON REQUEST. UNAUTHORIZED USE OF THIS DRAWING, DISCLOSURE OF TECHNICAL INFORMATION CONTAINED THEREIN, OR REPRODUCTION EITHER IN WHOLE OR IN PART FOR USE BY ALL THIRD PARTIES, IS FORBIDDEN UNLESS WITH PRIOR WRITTEN PERMISSION OF ALL HSP INC. ALL SUCH AUTHORIZED REPRODUCTIONS SHOULD BEAR THIS NOTICE.

DRAWINGS SHOULD NOT BE SCALED. DIMENSIONS SHOWN MUST NOT BE USED FOR CONSTRUCTION UNTIL VERIFIED IN THE FIELD. ALL DISCREPANCIES MUST BE REPORTED TO THE OFFICE BEFORE COMMENCING WORK.

STAMP

REGISTERED PROFESSIONAL ENGINEER
N. DJURISIC
PROVINCE OF ONTARIO

NORTH ARROW

CLIENT: GOVAN BROWN & ASSOCIATES LTD.
31-2000 THURSTON DRIVE
OTTAWA, ON
K1G 4K7

PROJECT: PANORAMA WELLNESS CENTRE
3280 PALLADIUM DRIVE, OTTAWA
SITE PLAN LIGHTING
PHOTOMETRIC ANALYSIS

DESIGNED BY: B. SAMIS
CHECKED BY: T. GOVE

DRAWN BY: B. SAMIS
APPROVED BY: N. DJURISIC

SCALE: 1:200
DRAWING No. ESP2

DATE: FEBRUARY 2020
PROJECT No. 10113
SHEET 2 of 2 REVISION: A