

GENERAL ARCHITECTURAL NOTES:

- This drawing is the property of the Architect and may not be reproduced or used without the expressed consent of the Architect.
- Drawings are not to be scaled. The Contractor is responsible for checking and verifying all levels and dimensions and shall report all discrepancies to the Architect and obtain clarification prior to commencing work.
- Upon notice in writing, the Architect will provide written clarification or supplementary information regarding the intent of the Contract Documents.
- The Architectural Drawings are to be read in conjunction with all other Contract Documents including Project Manuals and the Structural, Mechanical and Electrical Drawings.
- Positions of proposed or finished Mechanical or Electrical devices, fittings and fixtures are indicated on the Architectural Drawings. Locations shown on the Architectural Drawings shall govern over Mechanical and Electrical Drawings.
- Mechanical and Electrical items not clearly located will be located as directed by the Architect.
- These documents are not to be used for construction unless specifically noted for such purpose.

FLOOR PLANS PROVIDED FOR INFORMATION PURPOSES ONLY


- 1 SCUPPER
- 2 360 L WASTE COLLECTION BIN
- 3 BANK MACHINE
- 4 LINE OF BUILDING ABOVE
- 5 WOOD PRIVACY SCREEN

KEYNOTE LEGEND
SCALE: N.T.S.

UNIT AREAS			
LEVEL	NAME	AREA (SQUARE METERS)	AREA (SQUARE FEET)
LEVEL 01	UNIT A - 2 BED + DEN	75.57 m ²	813.44 ft ²
LEVEL 02	UNIT B - 2 BED	78.93 m ²	849.55 ft ²
LEVEL 02	UNIT C - 1 BED	44.22 m ²	475.95 ft ²
LEVEL 02	UNIT D - 1 BED	44.22 m ²	475.95 ft ²
LEVEL 03	UNIT E - 2 BED	78.26 m ²	842.42 ft ²
LEVEL 04	UNIT C - 1 BED	44.22 m ²	475.95 ft ²
LEVEL 04	UNIT D - 1 BED	44.22 m ²	475.95 ft ²
LEVEL 04	UNIT E - 2 BED	78.26 m ²	842.42 ft ²
LEVEL 05	UNIT C - 1 BED	44.22 m ²	475.95 ft ²
LEVEL 05	UNIT D - 1 BED	44.22 m ²	475.95 ft ²
LEVEL 05	UNIT F - 2 BED	76.55 m ²	823.96 ft ²
LEVEL 06	UNIT C - 1 BED	44.22 m ²	475.95 ft ²
LEVEL 06	UNIT D - 1 BED	44.22 m ²	475.95 ft ²
LEVEL 06	UNIT F - 2 BED	76.55 m ²	823.96 ft ²
LEVEL 07	UNIT C - 1 BED	44.22 m ²	475.95 ft ²
LEVEL 07	UNIT D - 1 BED	44.22 m ²	475.95 ft ²
LEVEL 07	UNIT F - 2 BED	76.55 m ²	823.96 ft ²

- 8 RE-ISSUED FOR SITE PLAN CONTROL 2020-10-15
- 7 RE-ISSUED FOR SITE PLAN CONTROL 2020-09-11
- 6 ISSUED FOR SITE PLAN CONTROL 2020-04-09
- 4 ISSUED FOR COORDINATION 2020-02-11
- 3 ISSUED FOR COORDINATION 2020-01-28
- 2 ISSUED FOR COORDINATION 2020-01-22

ISSUE RECORD

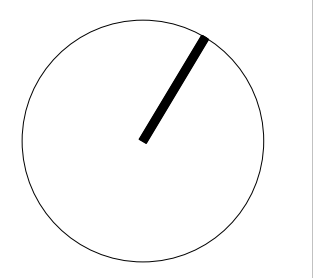

project1 studio


Project1 Studio Incorporated
[613.884.9339] [email@project1studio.ca]

114 ISABELLA STREET
114 Isabella Street
Ottawa, ON


PROJ	SCALE	DRAWN	REVIEWED
1912	1 : 75	AP	RMK

BASEMENT & LEVEL 01 - FLOOR PLANS

A100

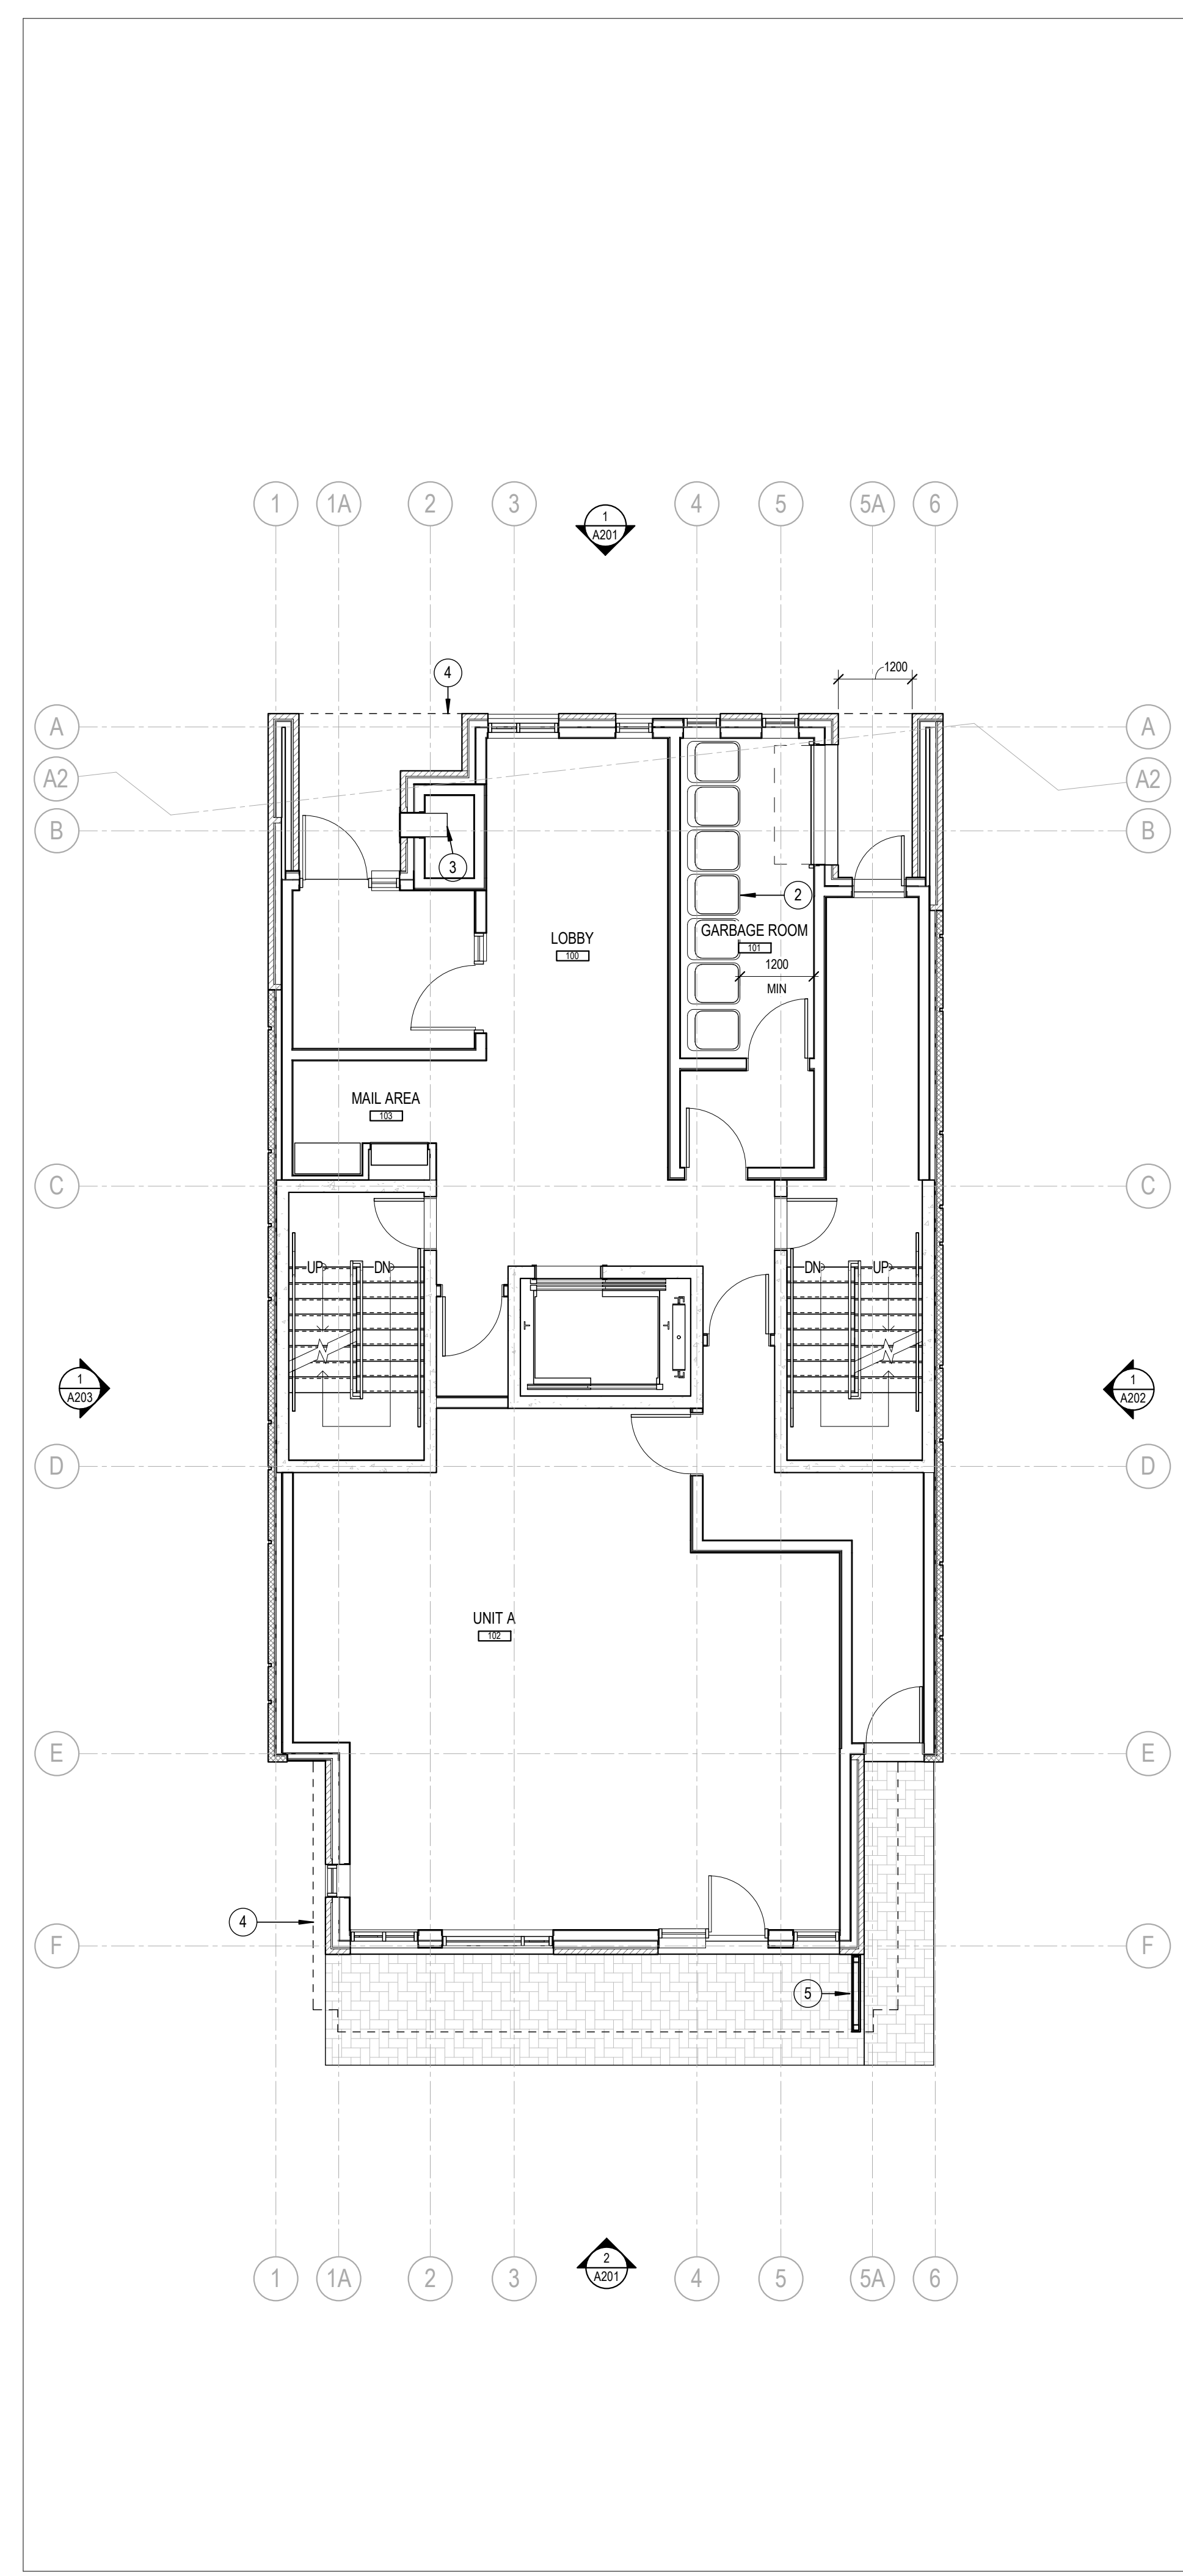

2 LEVEL 01 - FLOOR PLAN
A100 SCALE: 1 : 75

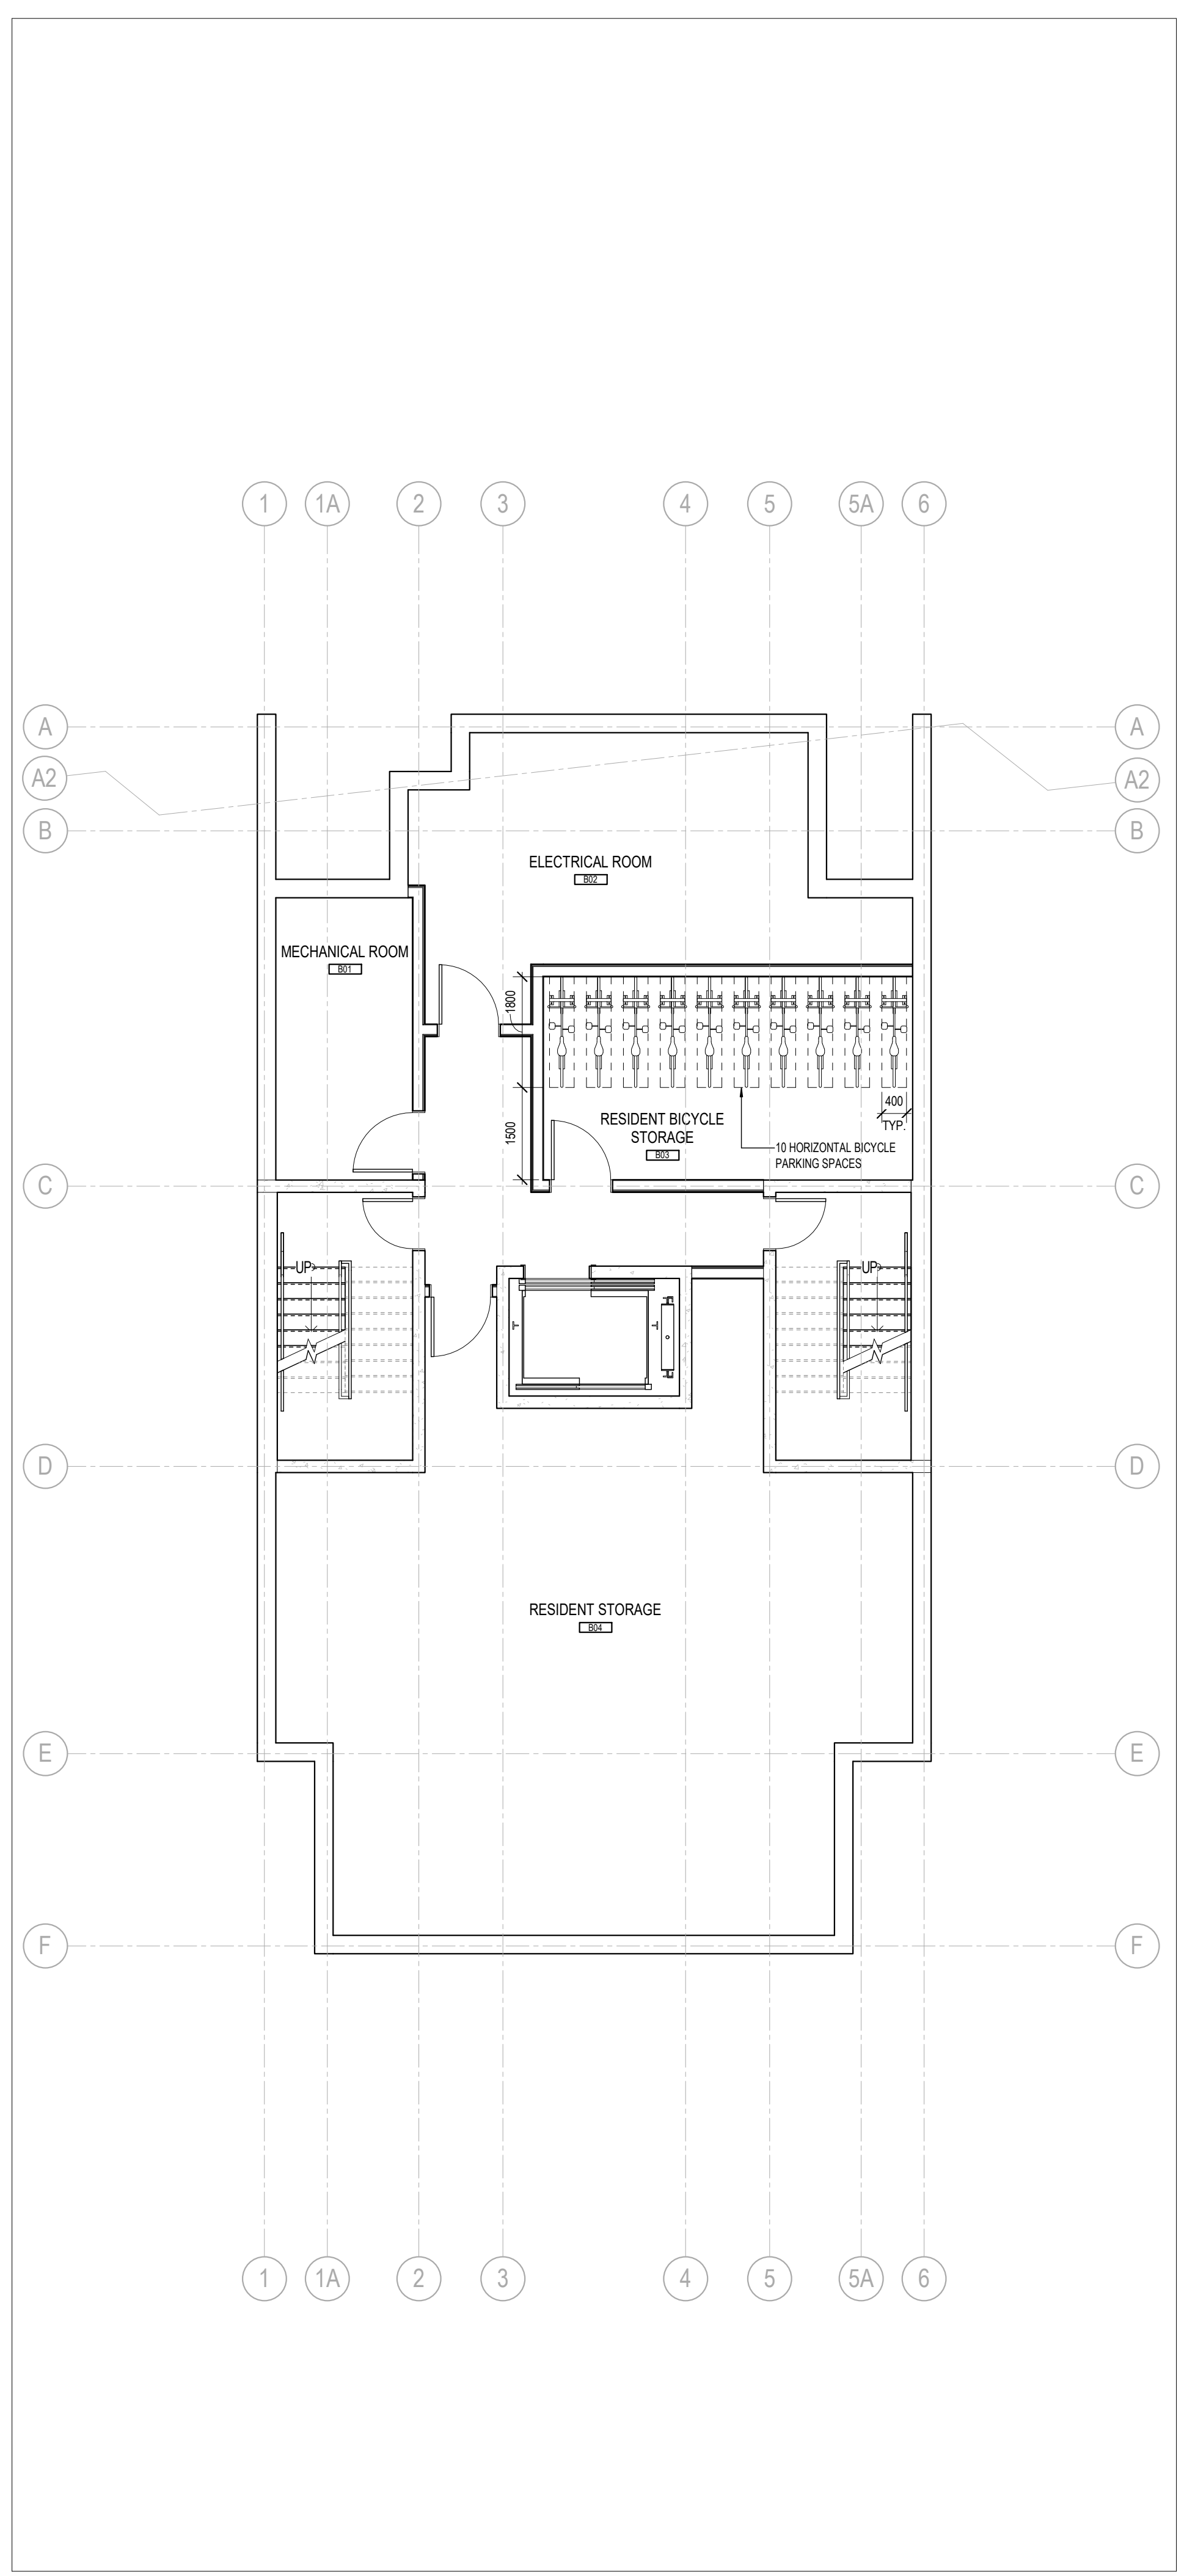

1 BASEMENT - FLOOR PLAN
A100 SCALE: 1 : 75