

Q4 ARCHITECTS INC.

2171 Avenue Road
Suite 302, Toronto ON
M5M 4B4


T. 416.322.6334
F. 416.322.7294
E. info@q4architects.com



The contractor / builder must verify all dimensions on the job and report any discrepancy to the designer before proceeding with the work.

Drawings are NOT to be scaled. All drawings and specifications are instruments of service and the copyright property of the designer and must be returned upon request.


Q4 Architects Inc. retains the copyright in all drawings, plans, sketches, and all digital information. They may not be copied or used for any other projects or purposes or distributed without the written consent of Q4 Architects Inc.

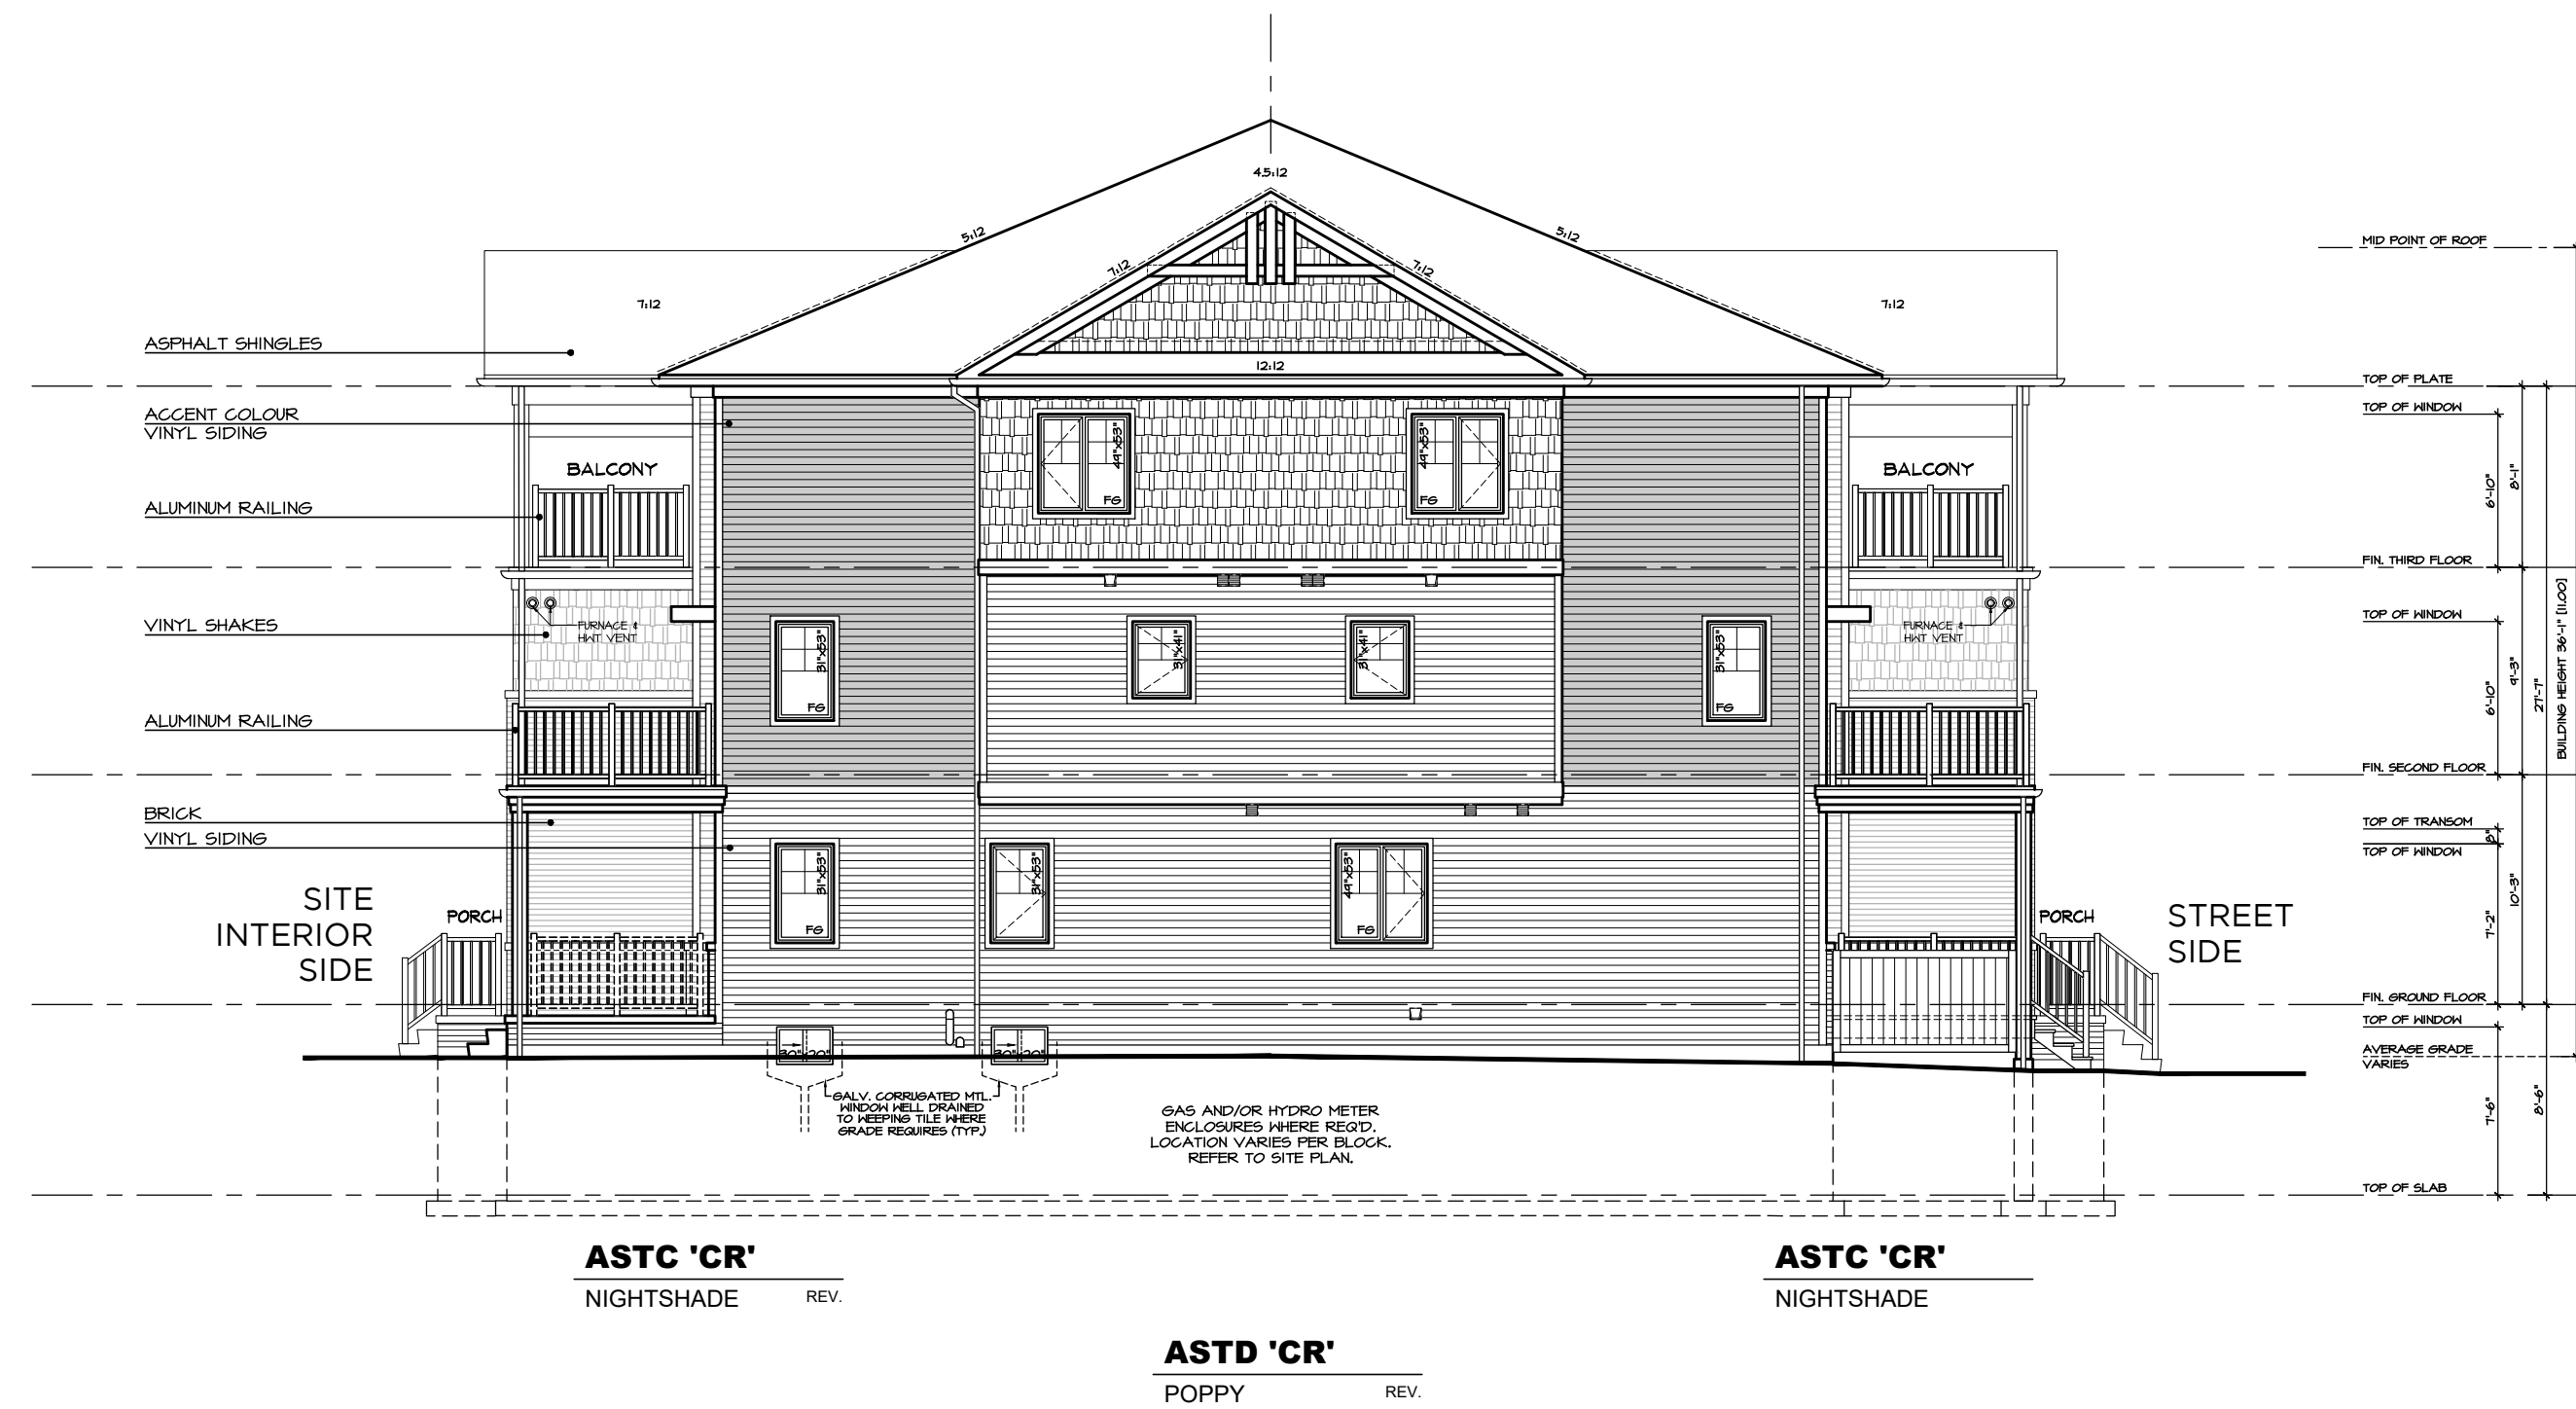

STANDARD SIDE ELEVATION




REAR ELEVATION - STREET SIDE

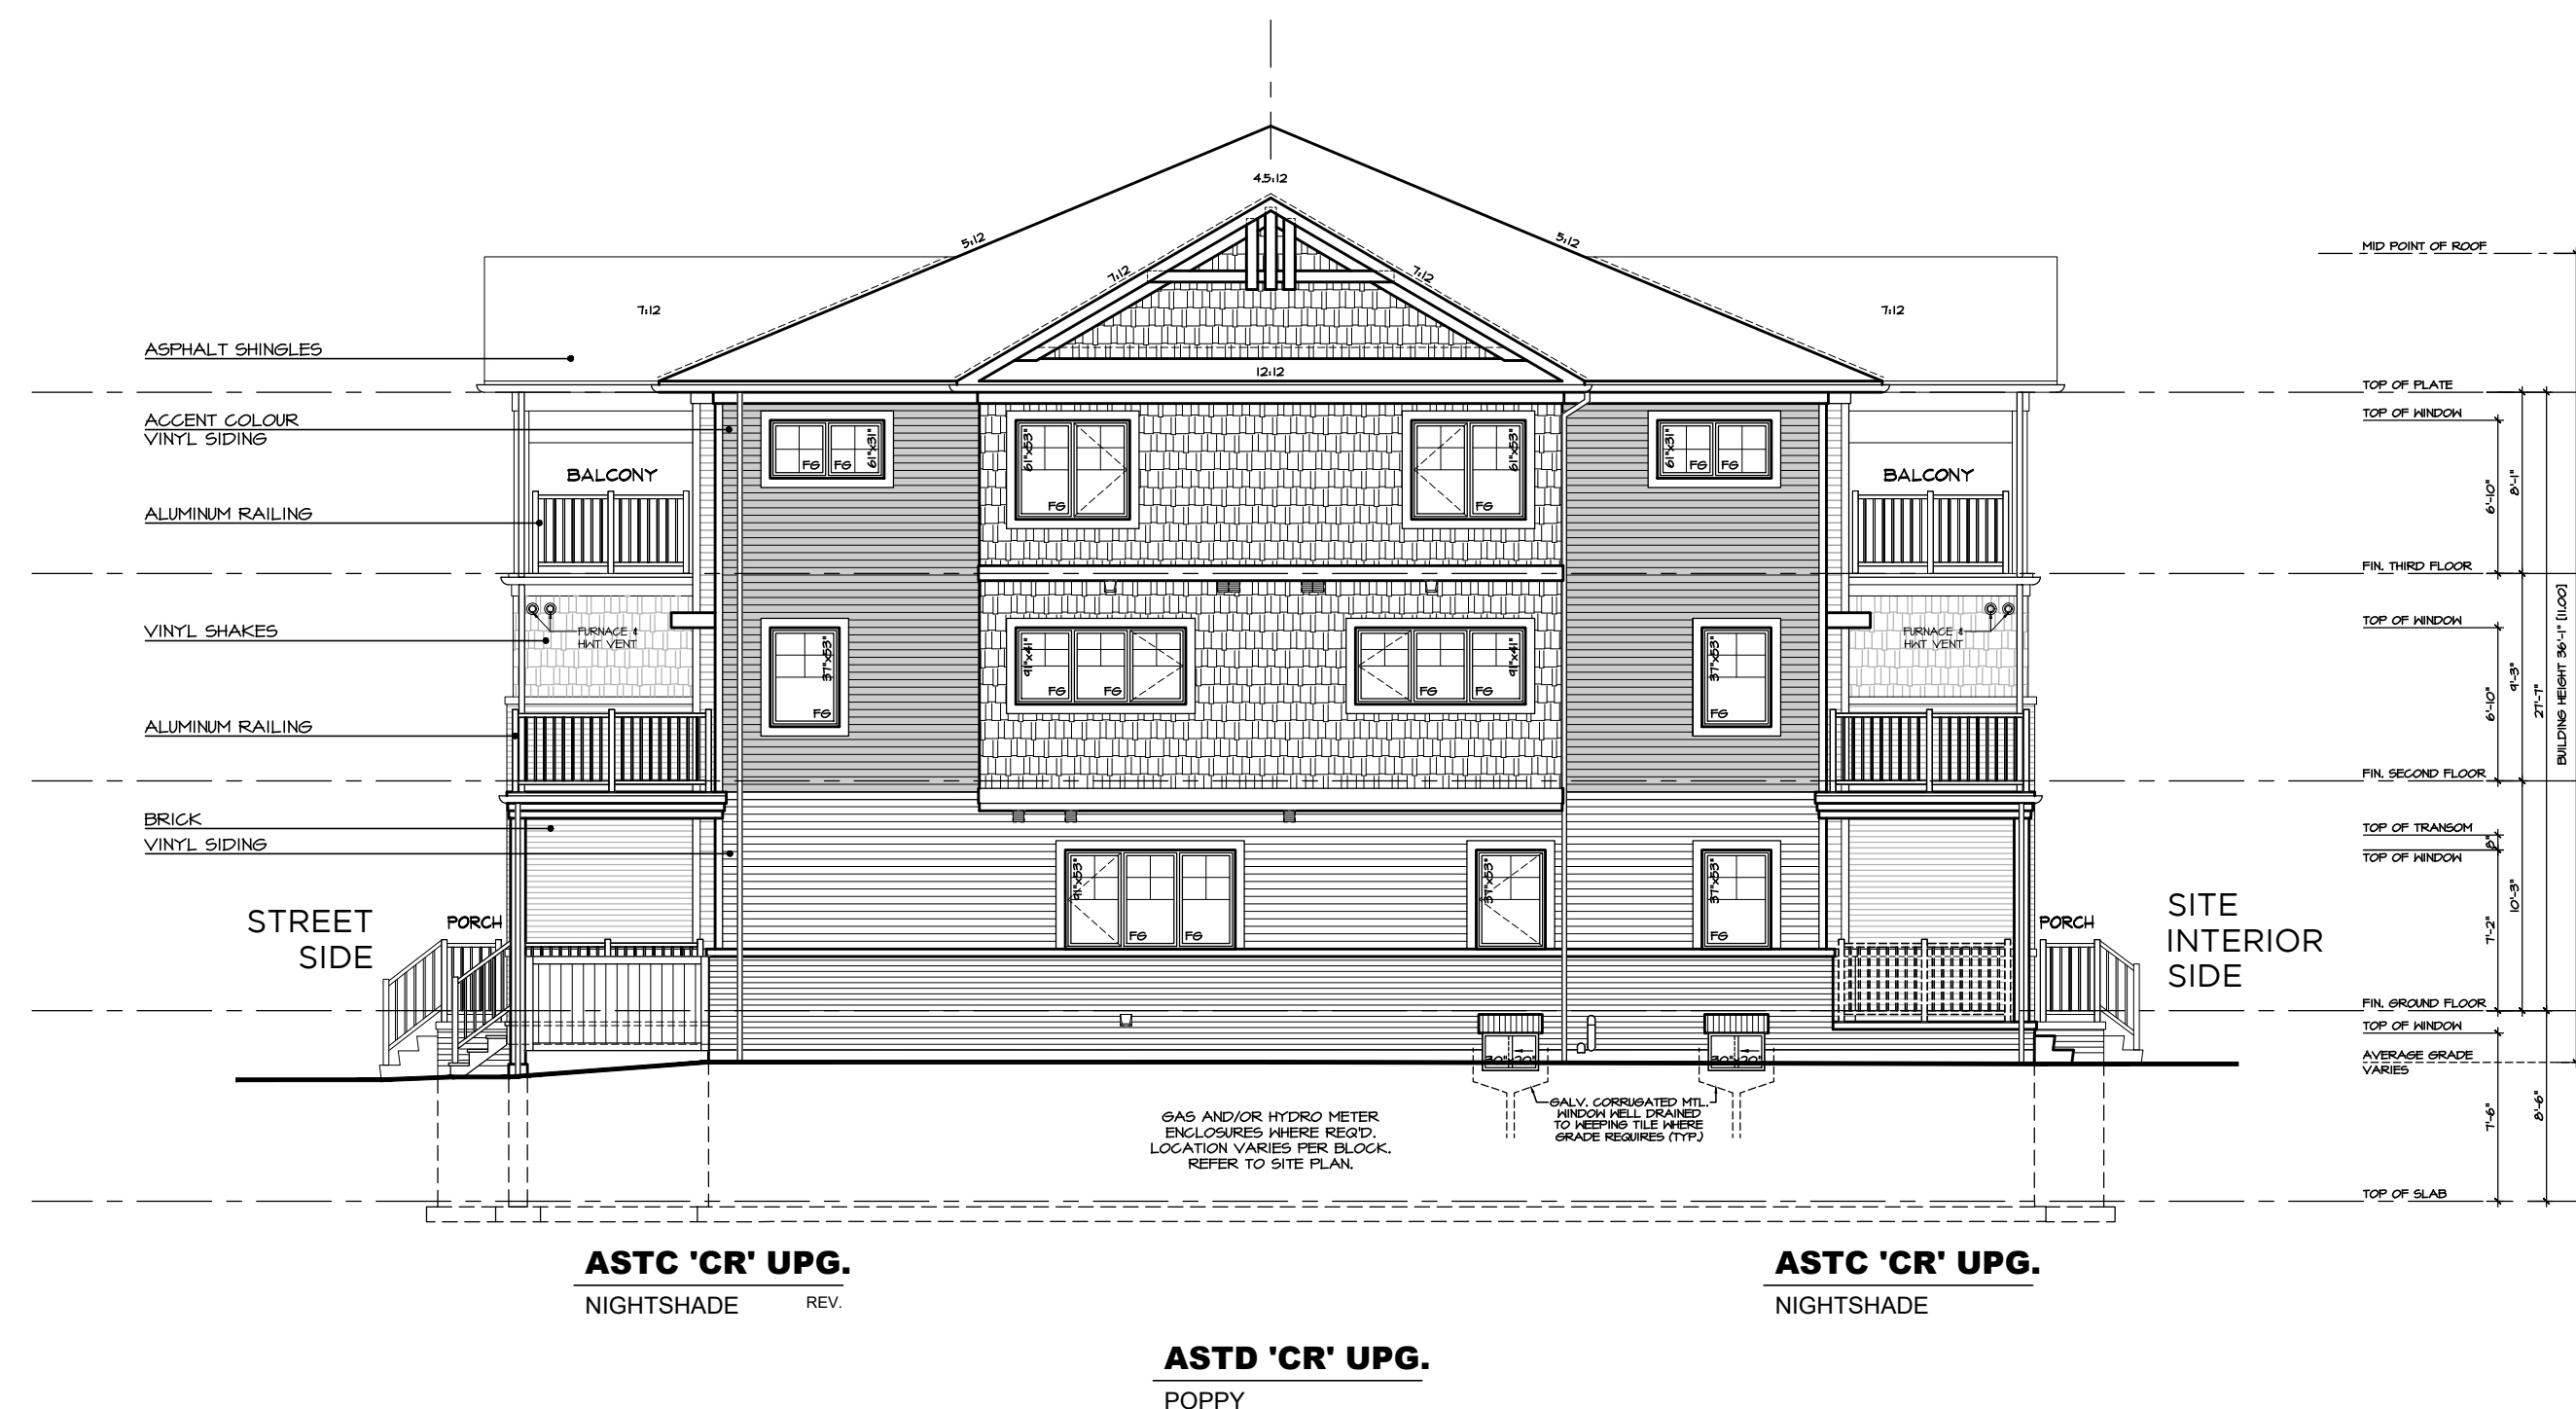

UPGRADED SIDE ELEVATION



FRONT ELEVATION - SITE INTERIOR SIDE

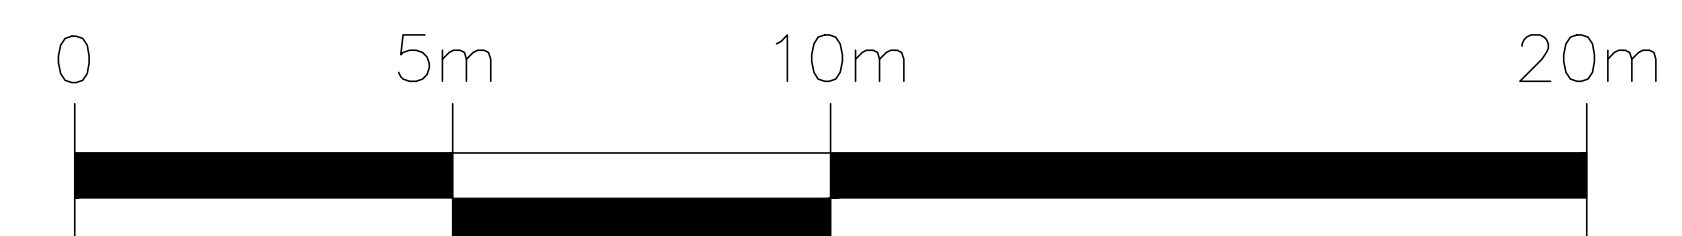

2	REVISED AS PER COMMENTS & RE-ISSUED FOR SPA	2020.07.31	SDW
1	ISSUED FOR SPA	2020.04.27	SDW

Issued / Revision Chart

SOUTH NEPEAN TOWN CENTRE

STACKED TOWNS

3288 GREENBANK ROAD
OTTAWA, ONTARIO

MATTAMY

Project No.	20006
Scale	1:100
Drawn By	SDW
Checked By	PM

TYPICAL BLOCK ELEVATIONS
ELEVATION STYLE 'CR'

MAR. 2020

B1-1

#18168

D07-12-20-0058

Q4 ARCHITECTS INC.

2171 Avenue Road
Suite 302, Toronto ON
M5M 4B4


T. 416.322.6334
F. 416.322.7294
E. info@q4architects.com



The contractor / builder must verify all dimensions on the job and report any discrepancy to the designer before proceeding with the work.

Drawings are NOT to be scaled. All drawings and specifications are instruments of service and the copyright property of the designer and must be returned upon request.


Q4 Architects Inc. retains the copyright in all drawings, plans, sketches, and all digital information. They may not be copied or used for any other projects or purposes or distributed without the written consent of Q4 Architects Inc.

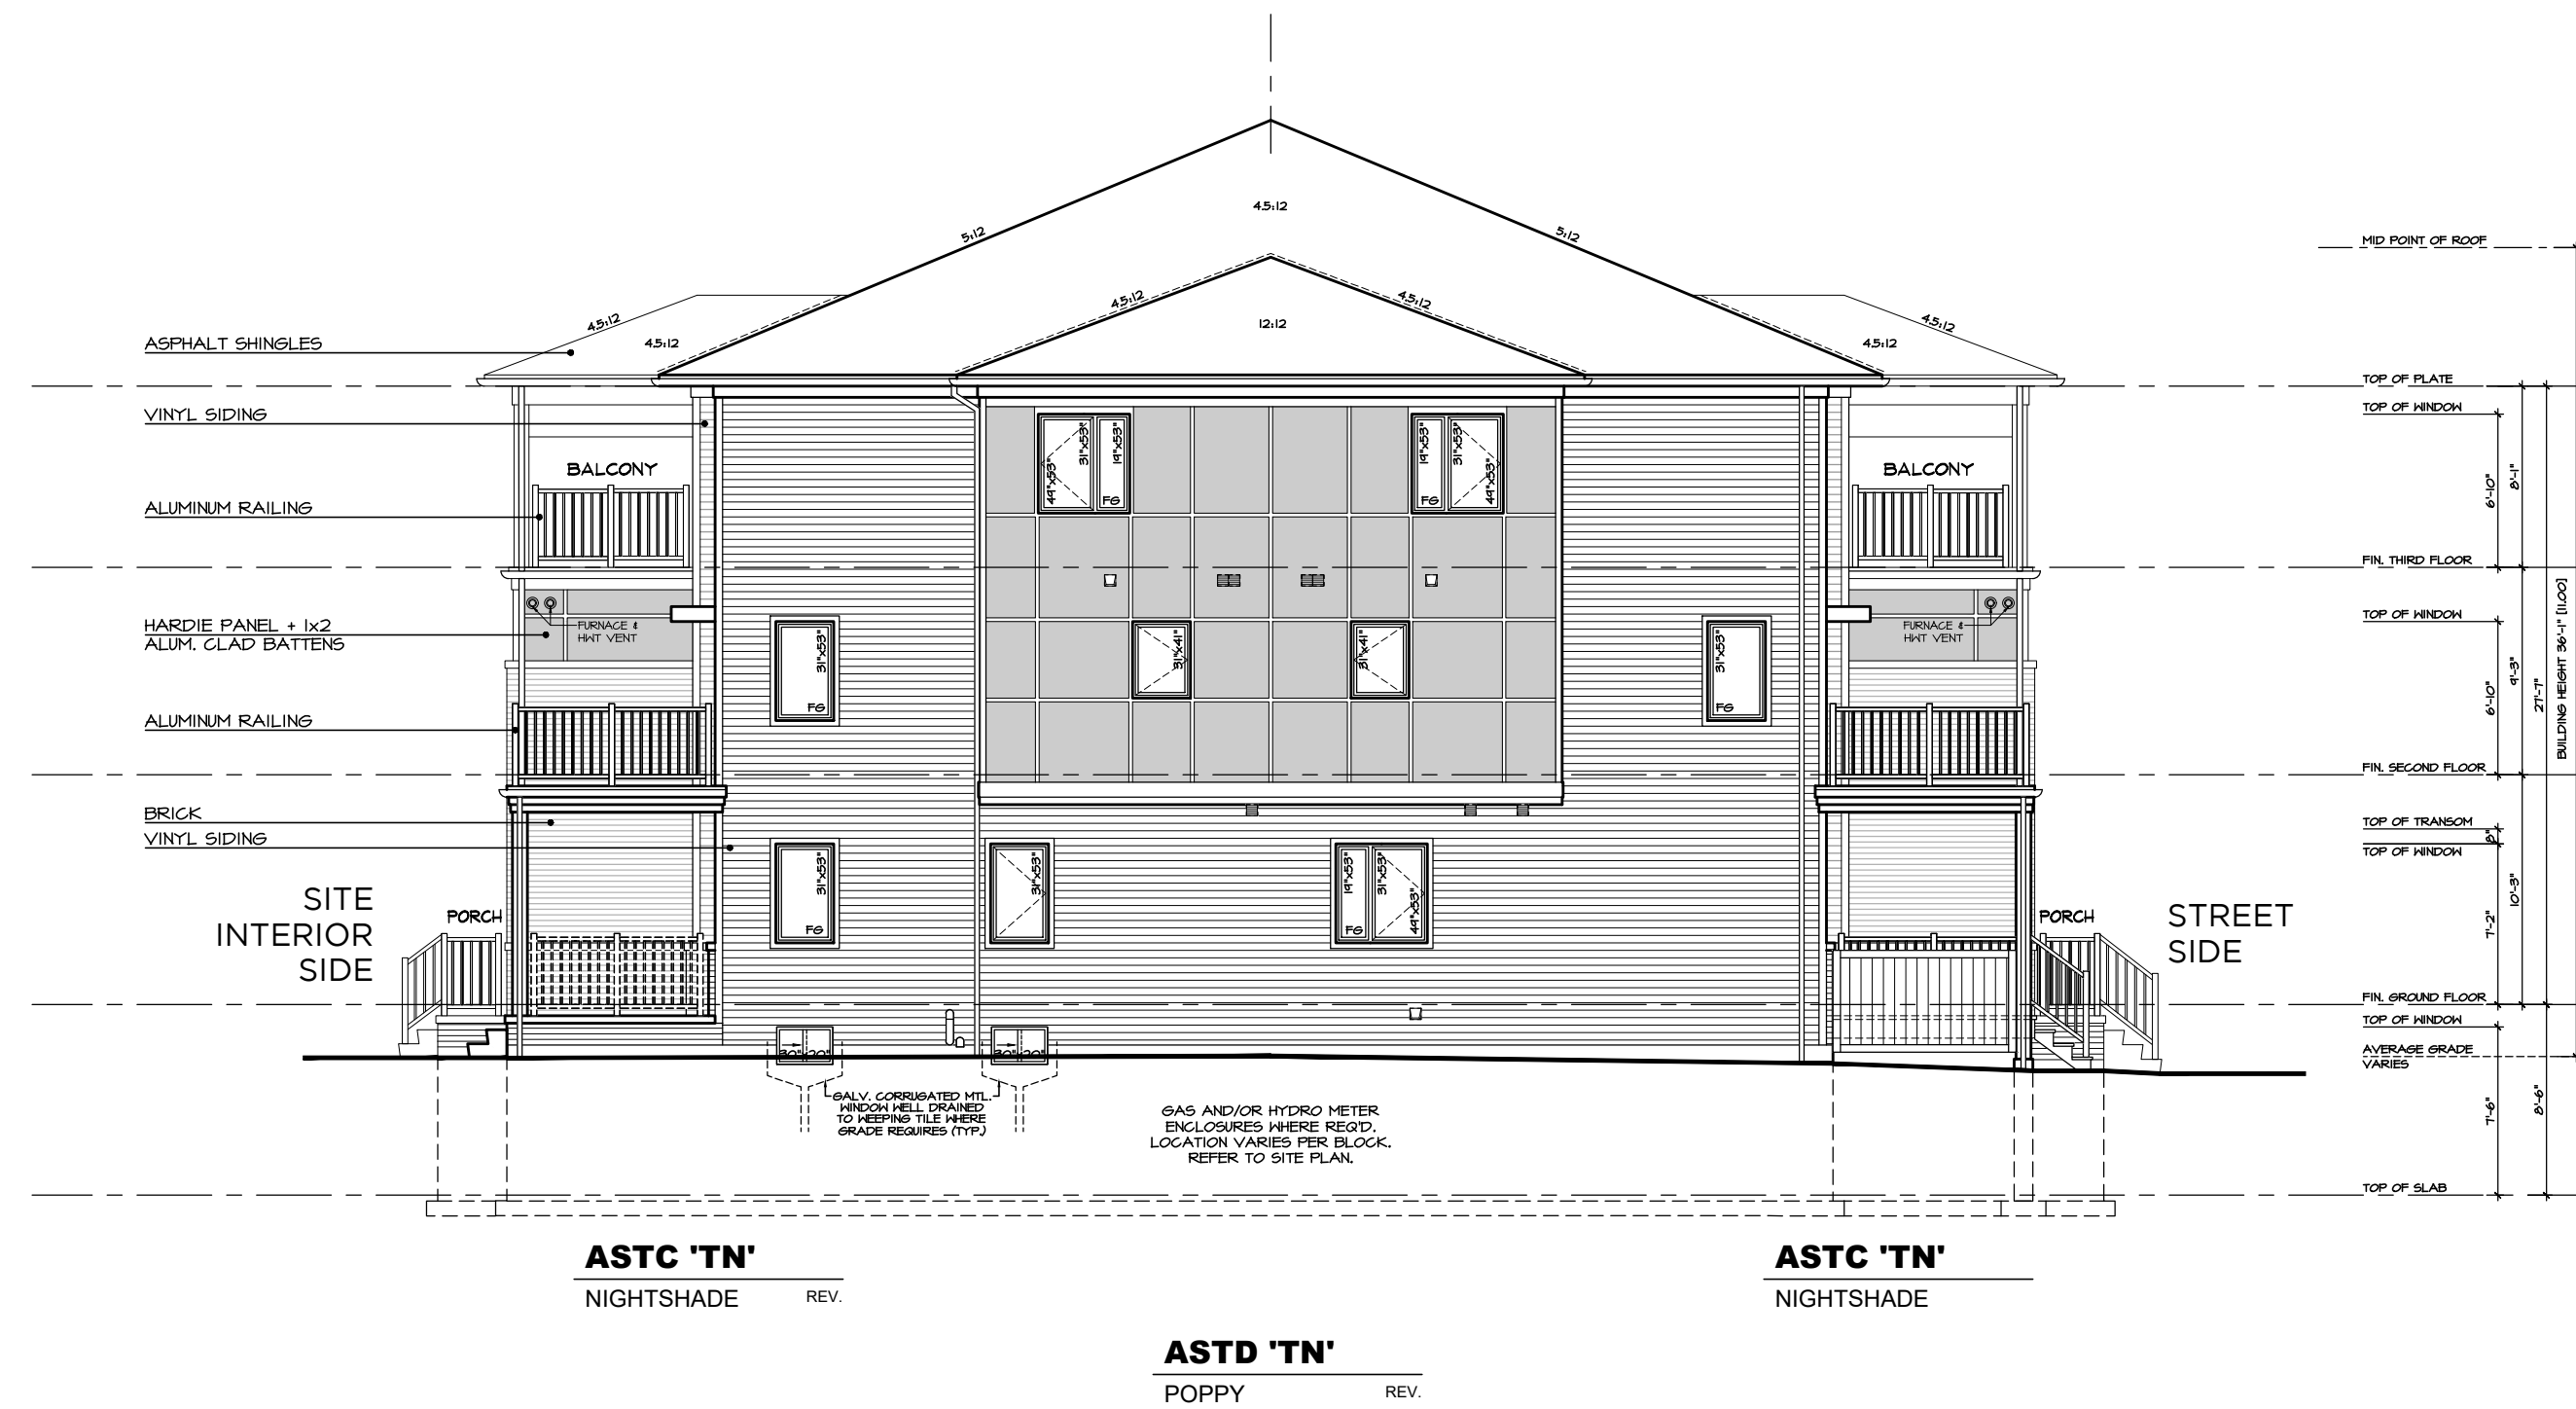

STANDARD SIDE ELEVATION




REAR ELEVATION - STREET SIDE

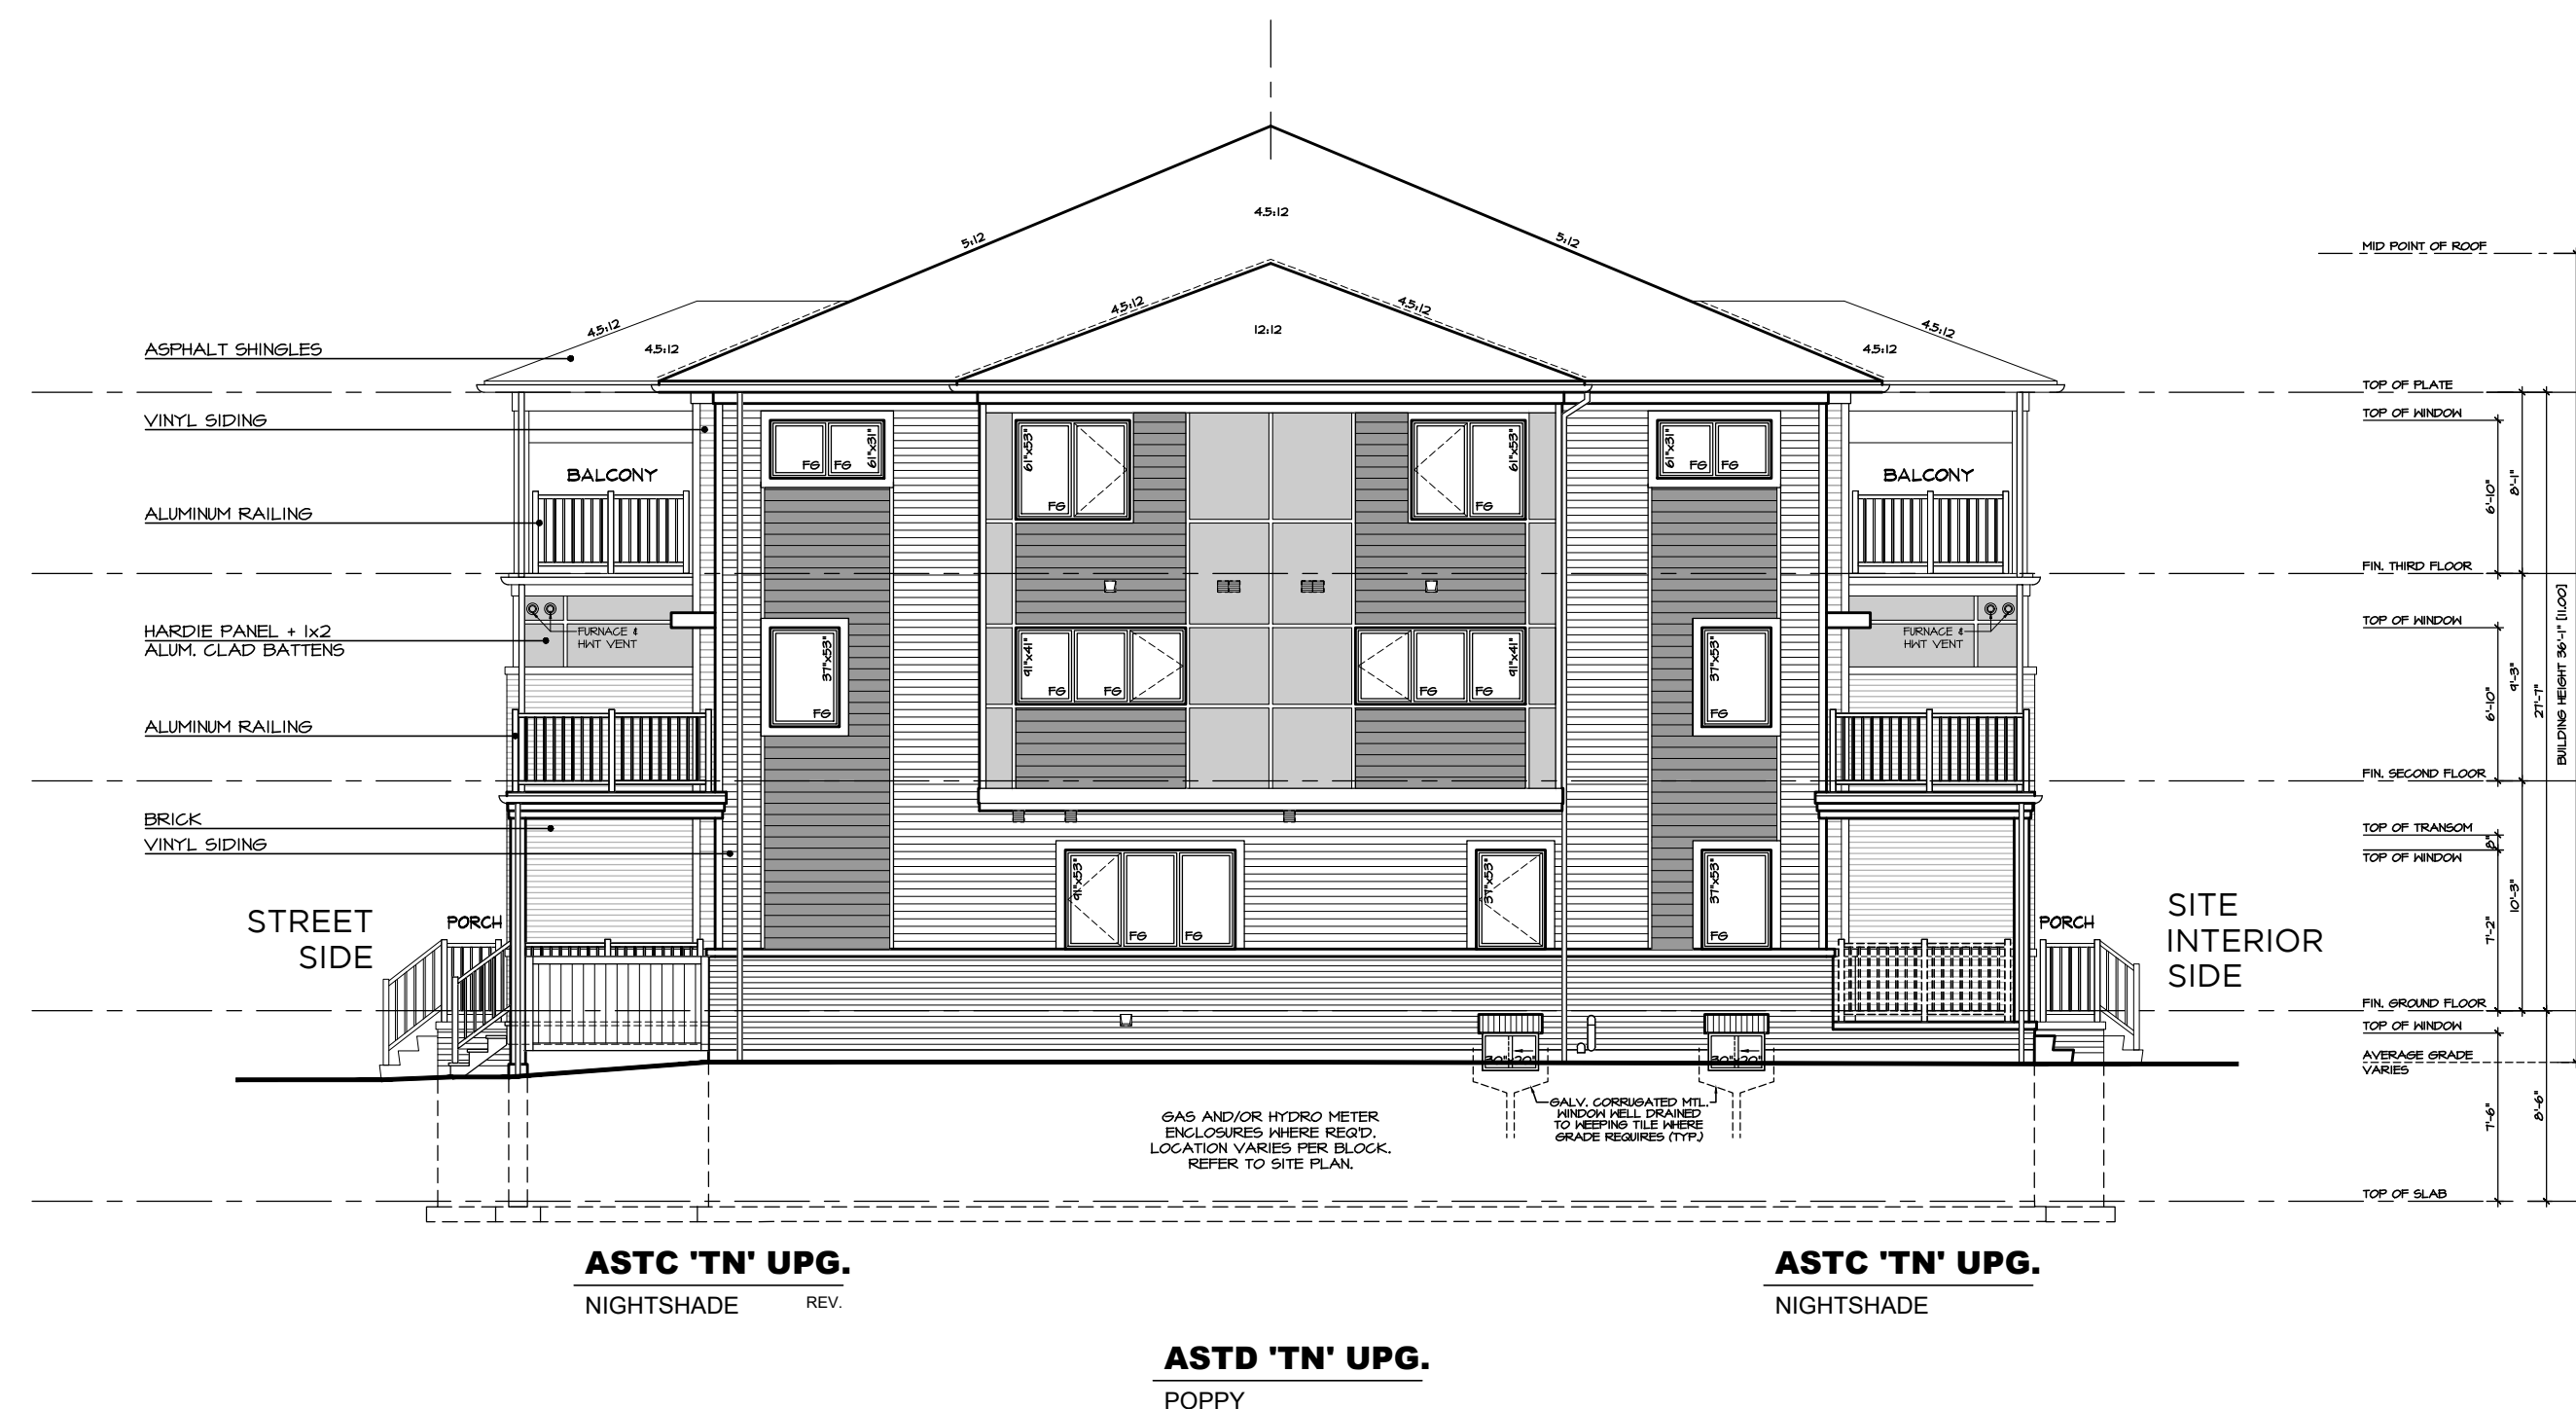

UPGRADED SIDE ELEVATION



FRONT ELEVATION - SITE INTERIOR SIDE

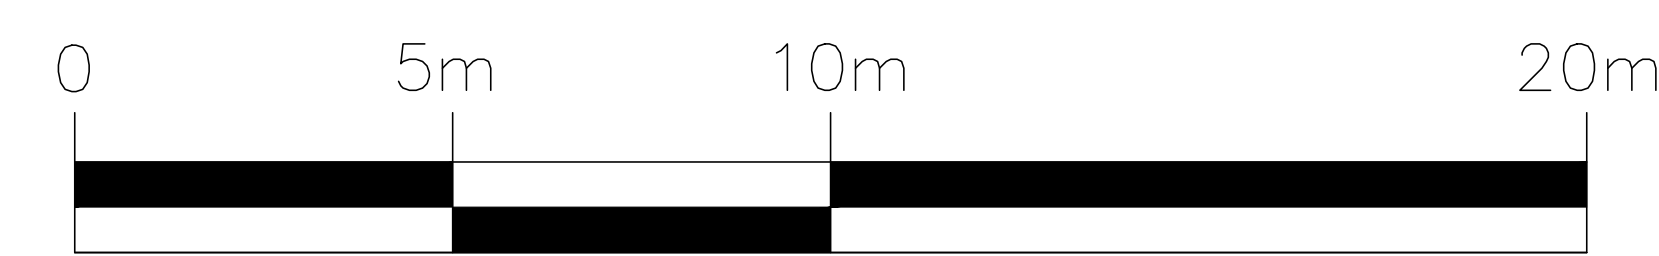

2	REVISED AS PER COMMENTS & RE-ISSUED FOR SPA	2020.07.31	SDW
1	ISSUED FOR SPA	2020.04.27	SDW

SOUTH NEPEAN TOWN CENTRE

STACKED TOWNS

3288 GREENBANK ROAD
OTTAWA, ONTARIO

MATTAMY

Project No.	20006
Scale	1:100
Drawn By	SDW
Checked By	PM

TYPICAL BLOCK ELEVATIONS
ELEVATION STYLE 'TN'

MAR. 2020

B2-1

#18168

D07-12-20-0058