
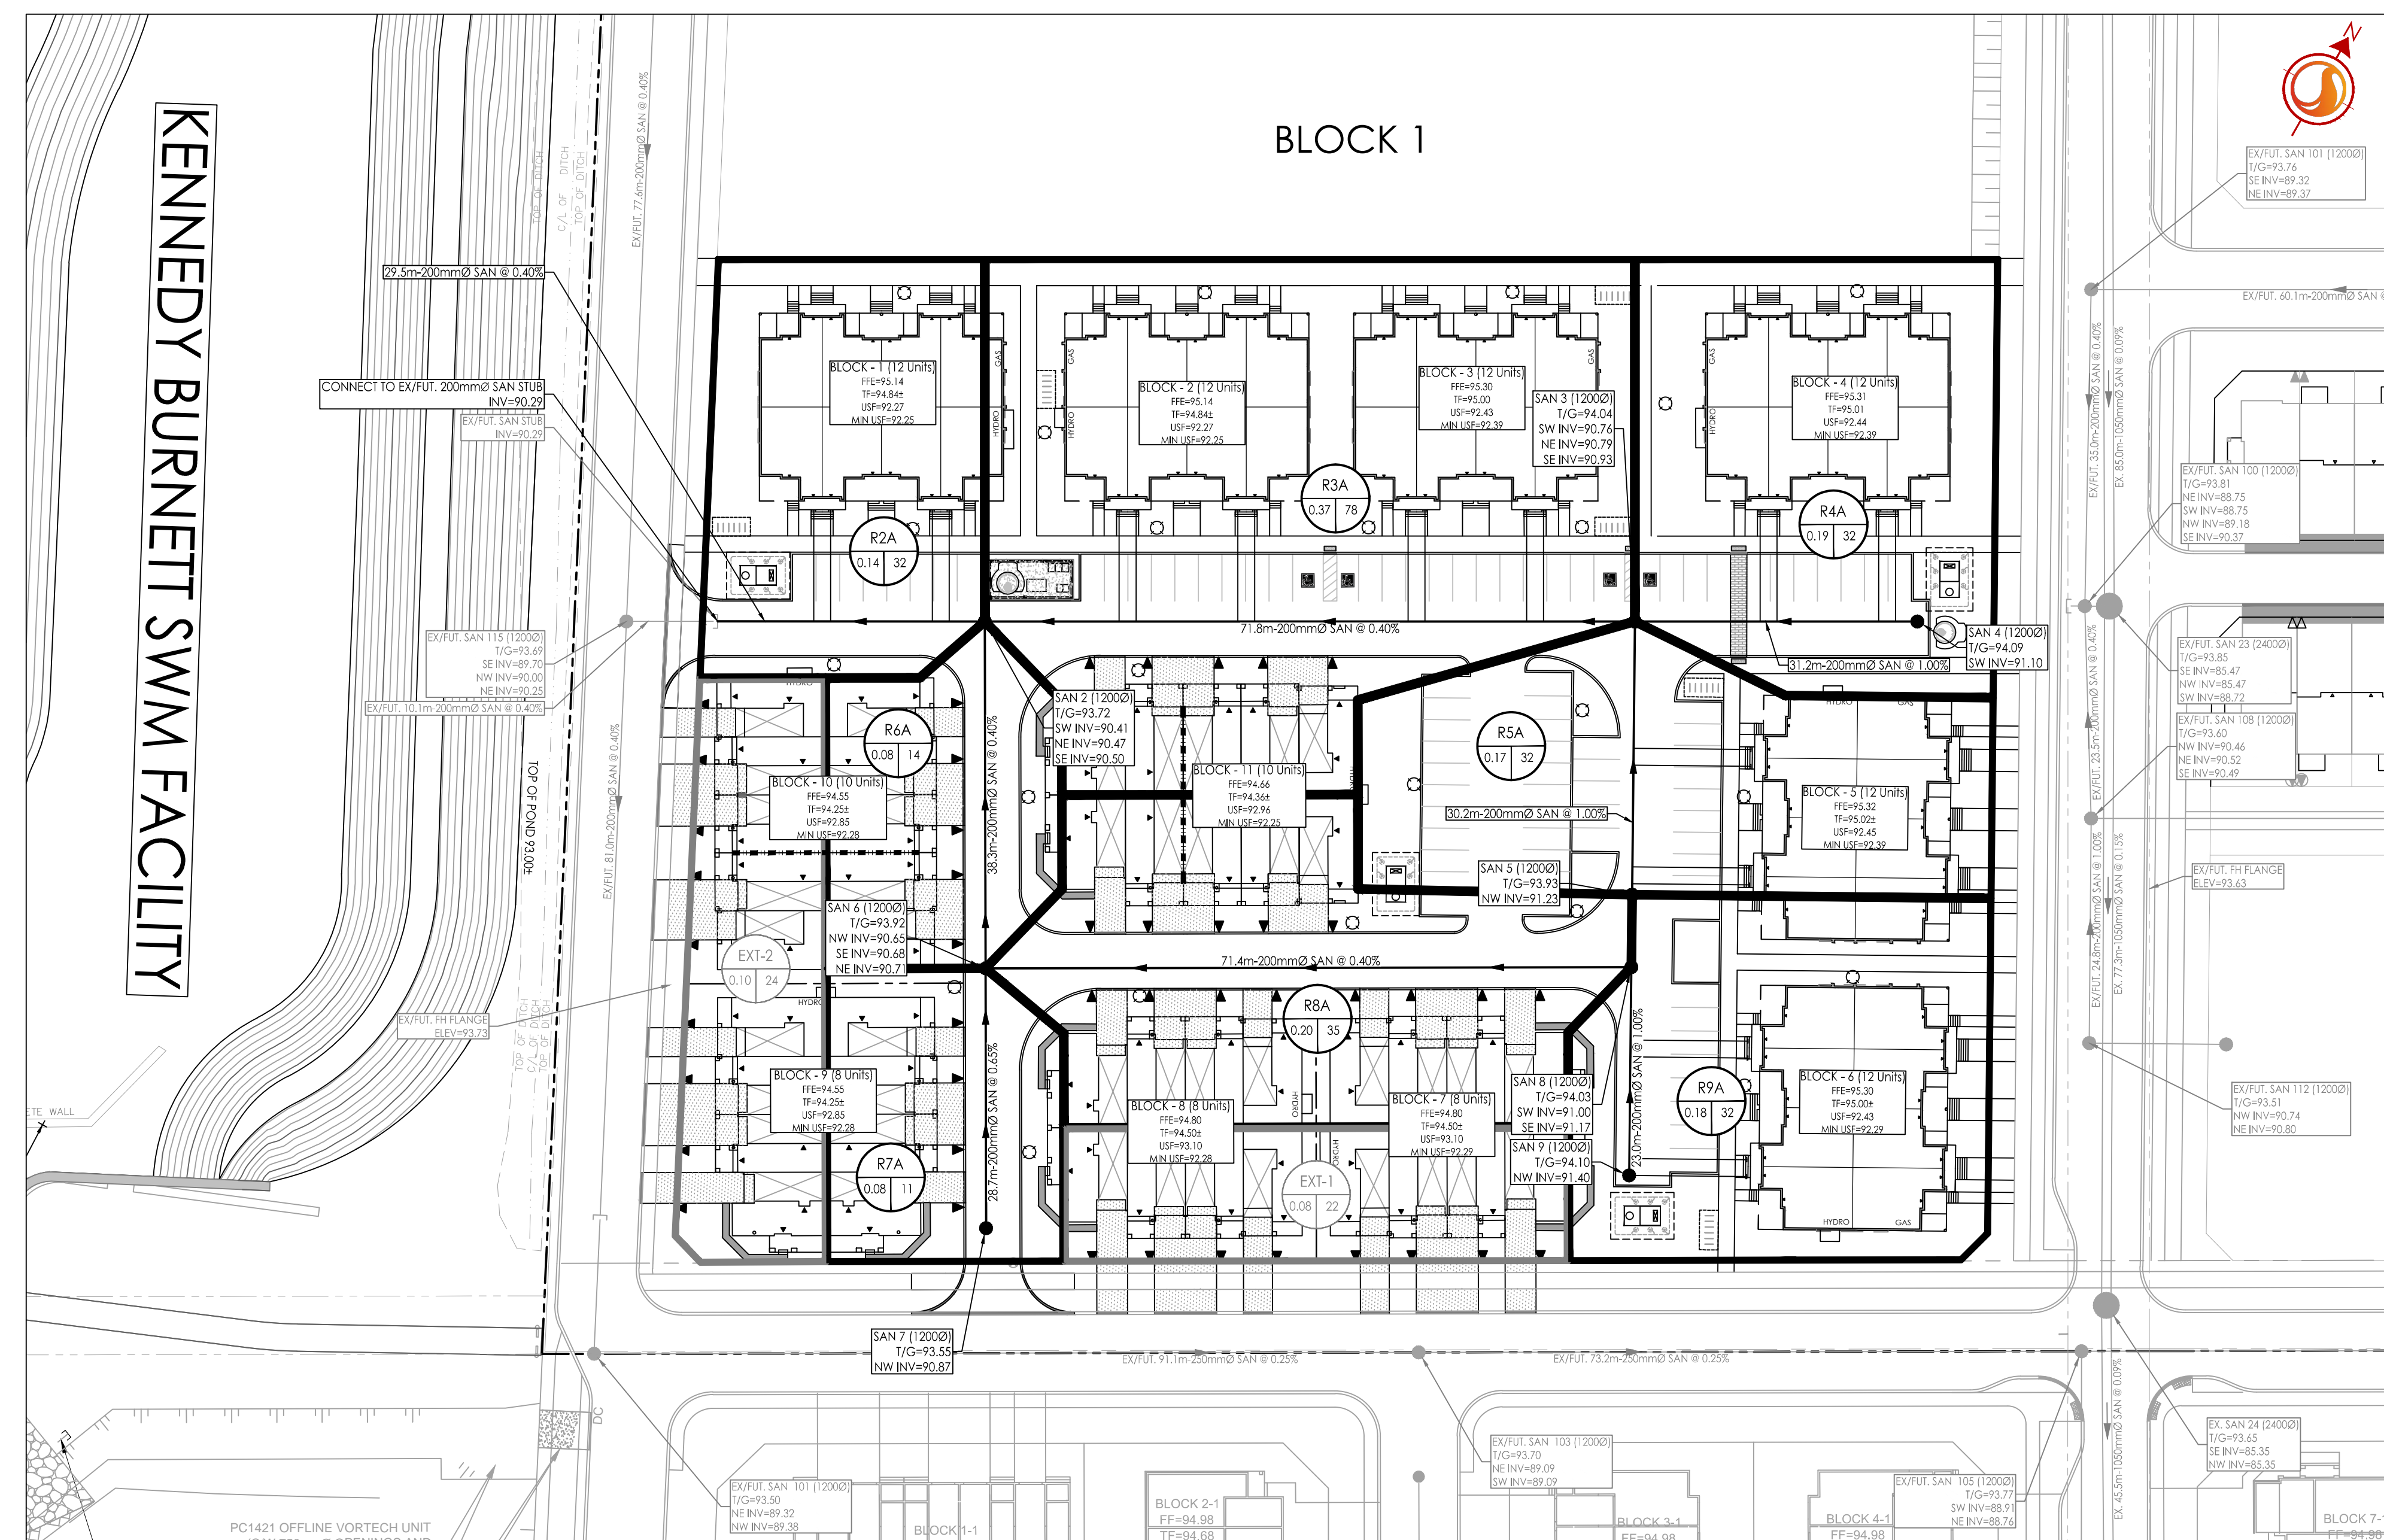


Copyright Reserved  
The Contractor shall verify and be responsible for all dimensions. DO NOT scale the drawing - any errors or omissions shall be reported to Stantec without delay.  
The Copyrights to all designs and drawings are the property of Stantec. Reproduction or use for any purpose other than that authorized by Stantec is forbidden.

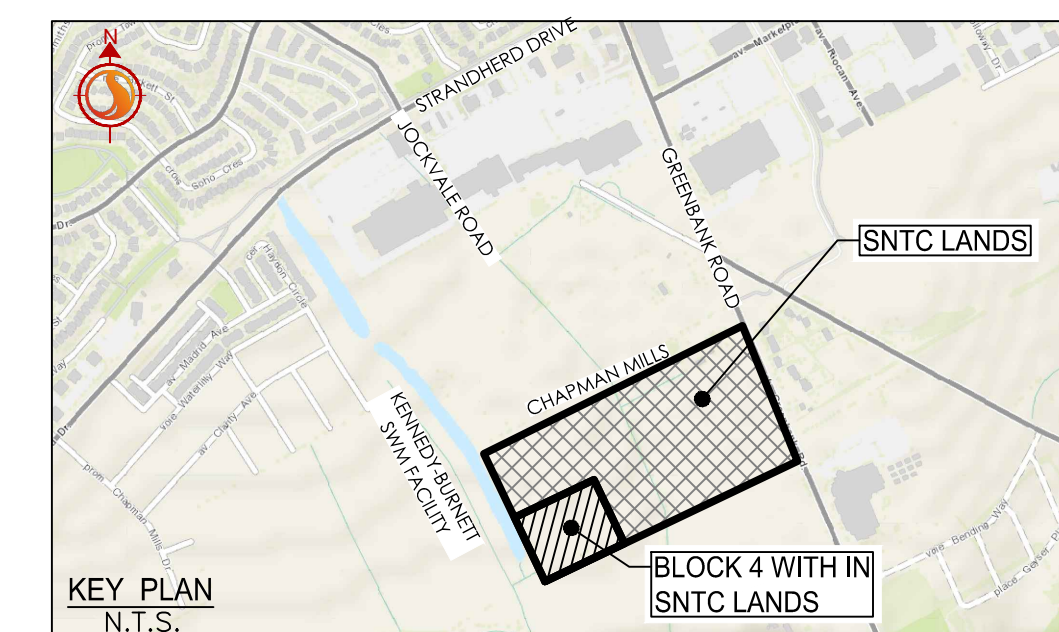

- Legend**
- SANITARY DRAINAGE AREA ID#  
POPULATION
  - SANITARY DRAINAGE AREA ID#  
INFILTRATION RATES
  - SANITARY DRAINAGE AREA
  - PROPOSED SANITARY SEWER
  - EXISTING SANITARY SEWER

**Notes**  
1. BLOCKS 1 TO 6 UNITS WILL BE SERVICED THROUGH SNTC LANDS BLOCK 4 PROPOSED SANITARY SYSTEM.

Revision	By	Appd.	YY.MM.DD
1	MJS	TR	20.08.05
0	MJS	TR	20.05.01

File Name:	MJS	ANP	MJS	20.02.25
160401085_BLK_4_DB	Dwn.	Chkd.	Dgn.	YY.MM.DD

Permit-Seal



Client/Project  
NEPEAN TOWN CENTRE DEVELOPMENT CORPORATION

SNTC LANDS  
BLOCK 4  
OTTAWA, ON

Title  
SANITARY DRAINAGE PLAN

Project No. 160401085	Scale 1:500	Sheet 6 of 7	Revision 1
--------------------------	----------------	-----------------	---------------

Drawing No. SA-1  
Scale 0 5 15 25m  
Revision 1  
PLN # 18168