

Q4 ARCHITECTS INC.

2171 Avenue Road
Suite 302, Toronto ON
M5M 4B4

T. 416.322.6334
F. 416.322.7294
E. info@q4architects.com



The contractor / builder must verify all dimensions on the job and report any discrepancy to the designer before proceeding with the work.
Drawings are NOT to be scaled. All drawings and specifications are instruments of service and the copyright property of the designer and must be returned upon request.

Q4 Architects Inc. retains the copyright in all drawings, plans, sketches, and all digital information. They may not be copied or used for any other projects or purposes or distributed without the written consent of Q4 Architects Inc.




10 BVHD FARMHOUSE OTVH8C-REV
1 BVHD FARMHOUSE OTVH8C

FLANKAGE ELEVATION 'TN'



1 DVHD TRANSITIONAL OTVH8C
2 DVHA TRANSITIONAL OTVH81
3 DVHC TRANSITIONAL OTVH83
4 DVHB TRANSITIONAL OTVH82
5 DVHE TRANSITIONAL OTVH8E

FRONT ELEVATION 'TN'

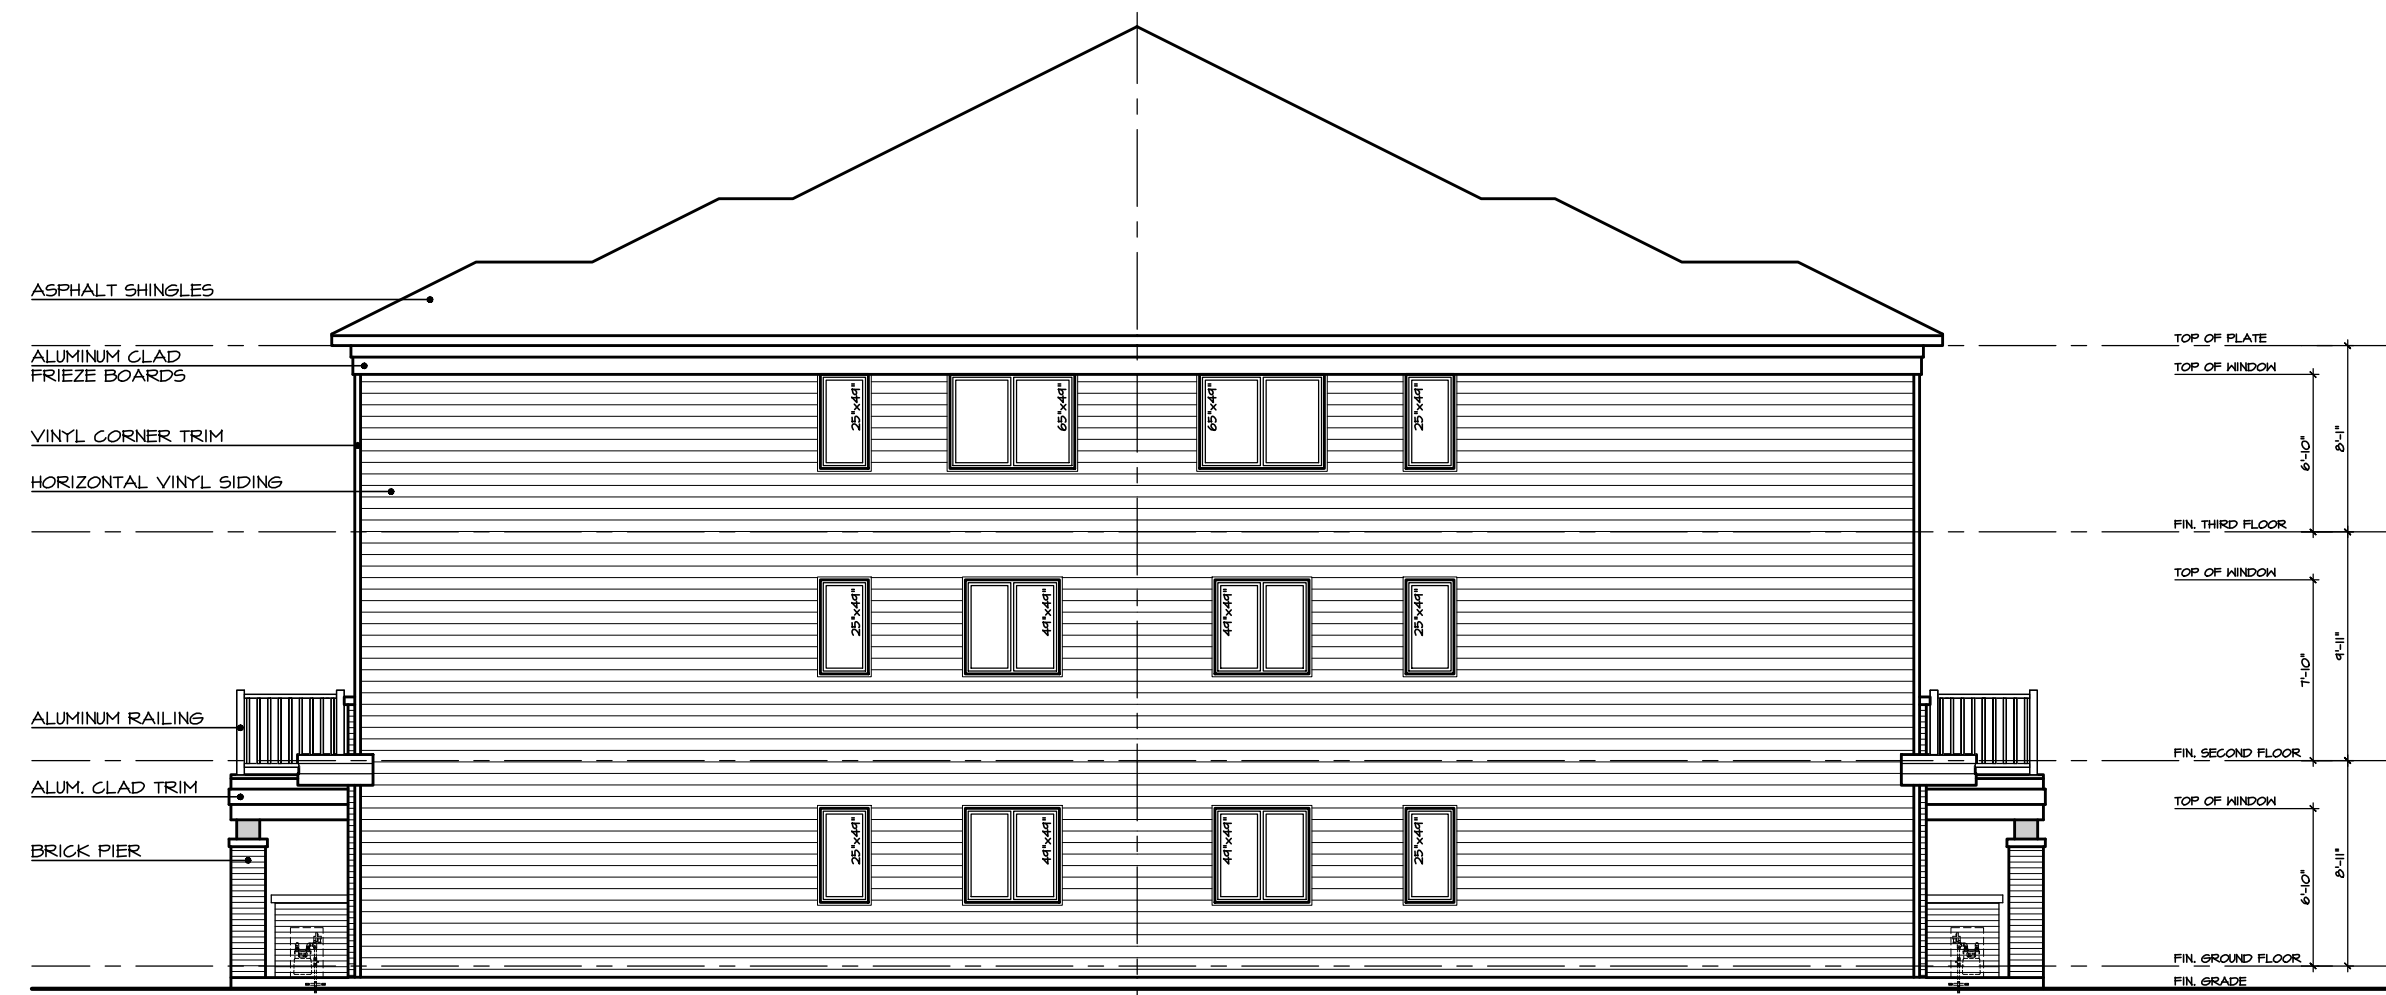


5 DVHE TRANSITIONAL OTVH8E
6 DVHE TRANSITIONAL OTVH8E

SIDE ELEVATION 'TN'



6 DVHE TRANSITIONAL OTVH8E
7 DVHB TRANSITIONAL OTVH82
8 DVHC TRANSITIONAL OTVH83
9 DVHA TRANSITIONAL OTVH81
10 DVHD TRANSITIONAL OTVH8C

FRONT ELEVATION 'TN'

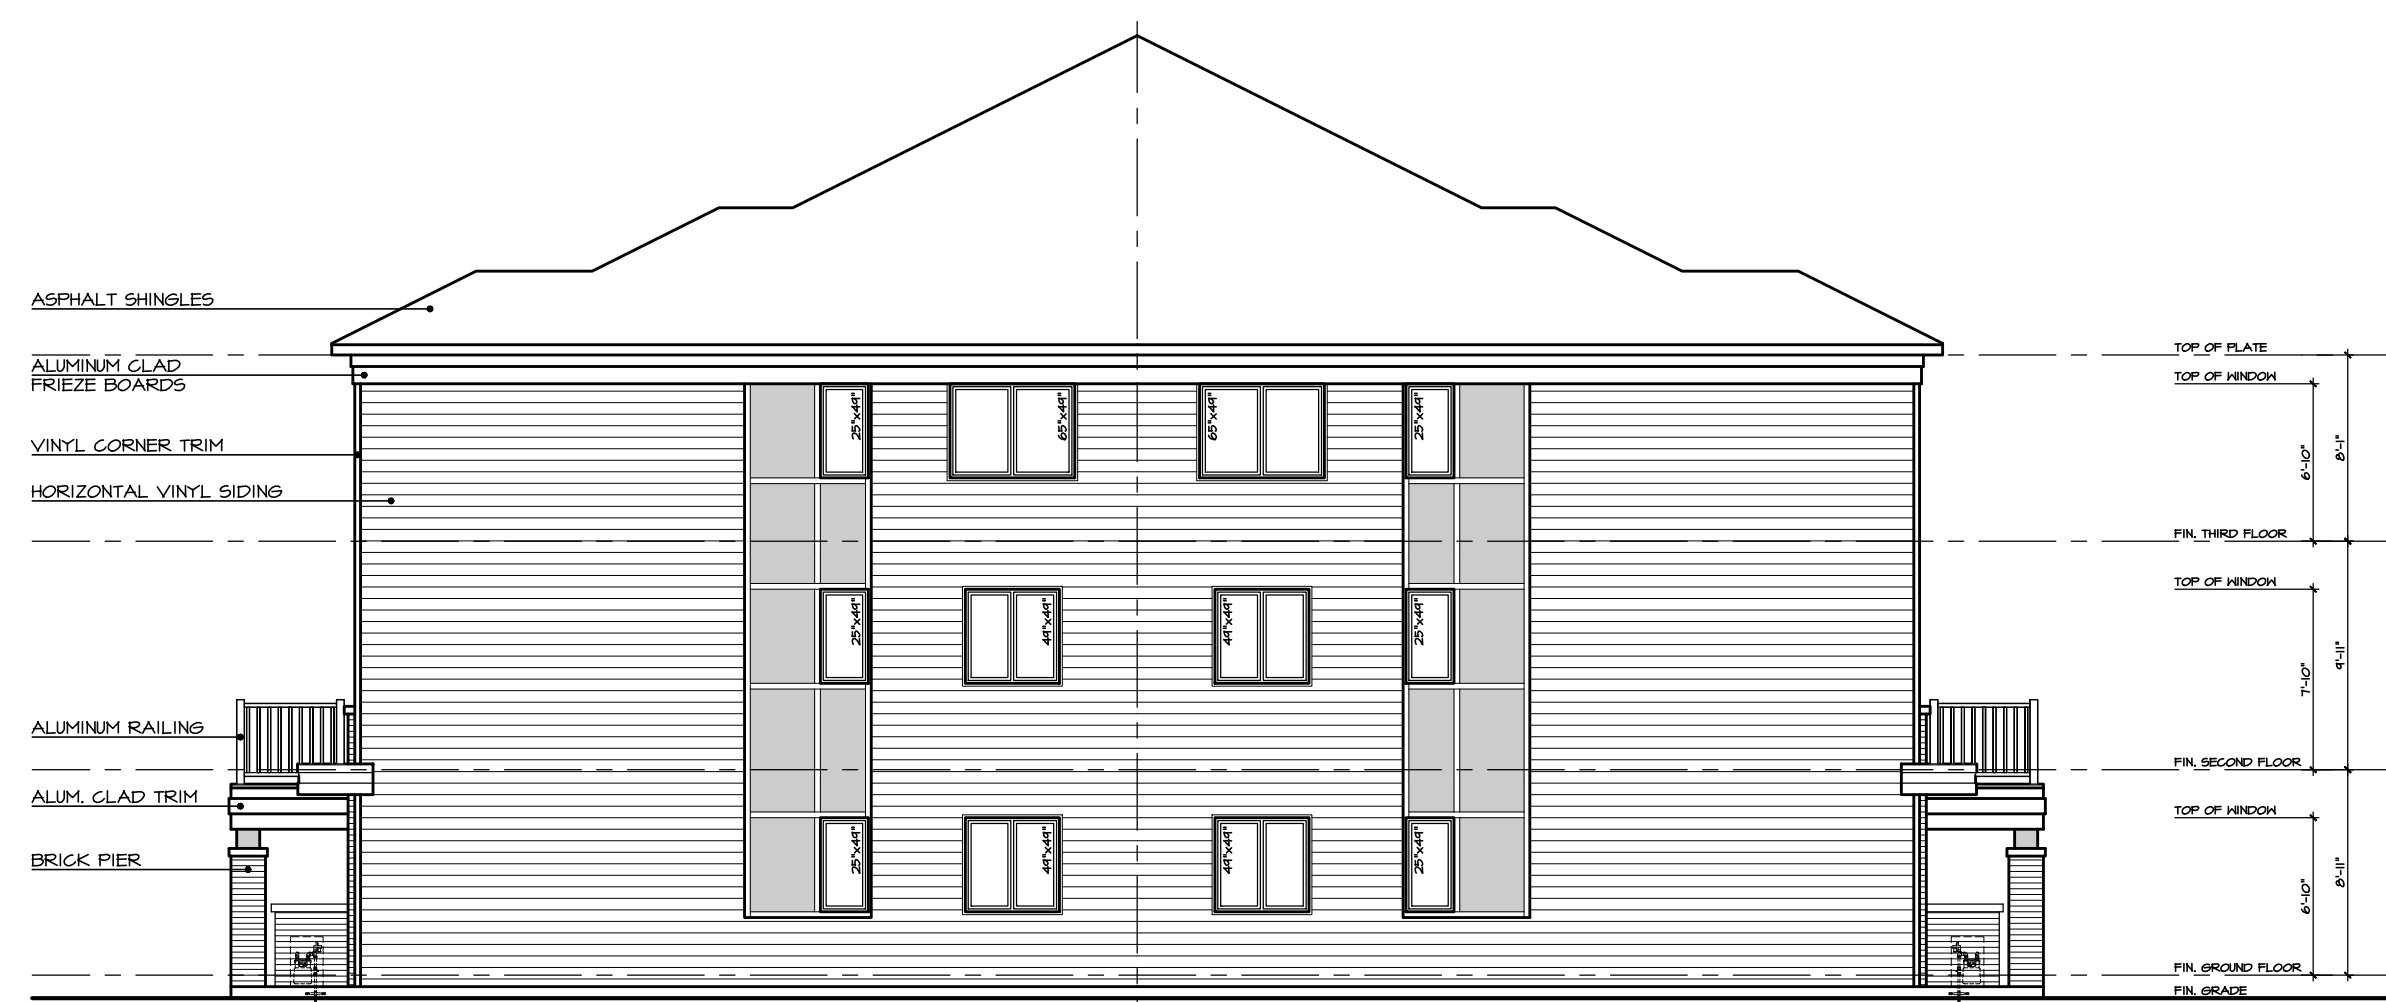


5 DVHE UPG. TRANSITIONAL OTVH8E
6 DVHE UPG. TRANSITIONAL OTVH8E

UPGRADED SIDE ELEVATION 'TN'

NOTE: BLOCK 10 AND BLOCK 11 REQUIRE A 2 HOUR FIRE WALL

APPROVED
By Lily Xu at 3:16 pm, Mar 17, 2021

Lily Xu
LILY XU, MCIP, RPP
MANAGER, DEVELOPMENT REVIEW SOUTH
PLANNING, INFRASTRUCTURE & ECONOMIC
DEVELOPMENT DEPARTMENT, CITY OF OTTAWA

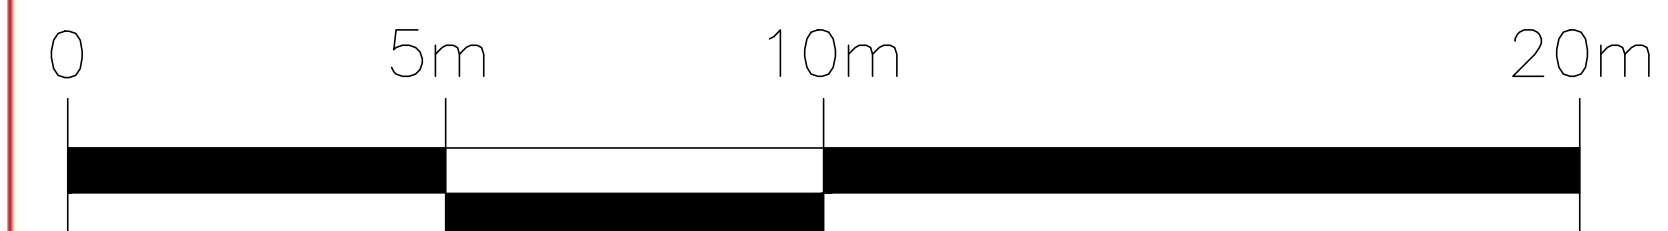

2	REVISED AS PER COMMENTS & RE-ISSUED FOR SPA	2020.07.31	SDW
1	ISSUED FOR SPA	2020.04.28	SDW

Issue / Revision Chart

SOUTH NEPEAN TOWN CENTRE

VILLAGE HOMES

3288 GREENBANK ROAD
OTTAWA, ONTARIO

MATTAMY

Project No.	20006
Scale	1:100
Drawn By	SDW
Checked By	PM

TYPICAL BLOCK (10 UNITS)
ELEVATION STYLE 'TN'

MAR. 2020

B3-1

#18168

D07-12-20-0058

Q4 ARCHITECTS INC.

2171 Avenue Road
Suite 302, Toronto ON
M5M 4B4


T. 416.322.6334
F. 416.322.7294
E. info@q4architects.com



The contractor / builder must verify all dimensions on the job and report any discrepancy to the designer before proceeding with the work.

Drawings are NOT to be scaled. All drawings and specifications are instruments of service and the copyright property of the designer and must be returned upon request.

Q4 Architects Inc. retains the copyright in all drawings, plans, sketches, and all digital information. They may not be copied or used for any other projects or purposes or distributed without the written consent of Q4 Architects Inc.

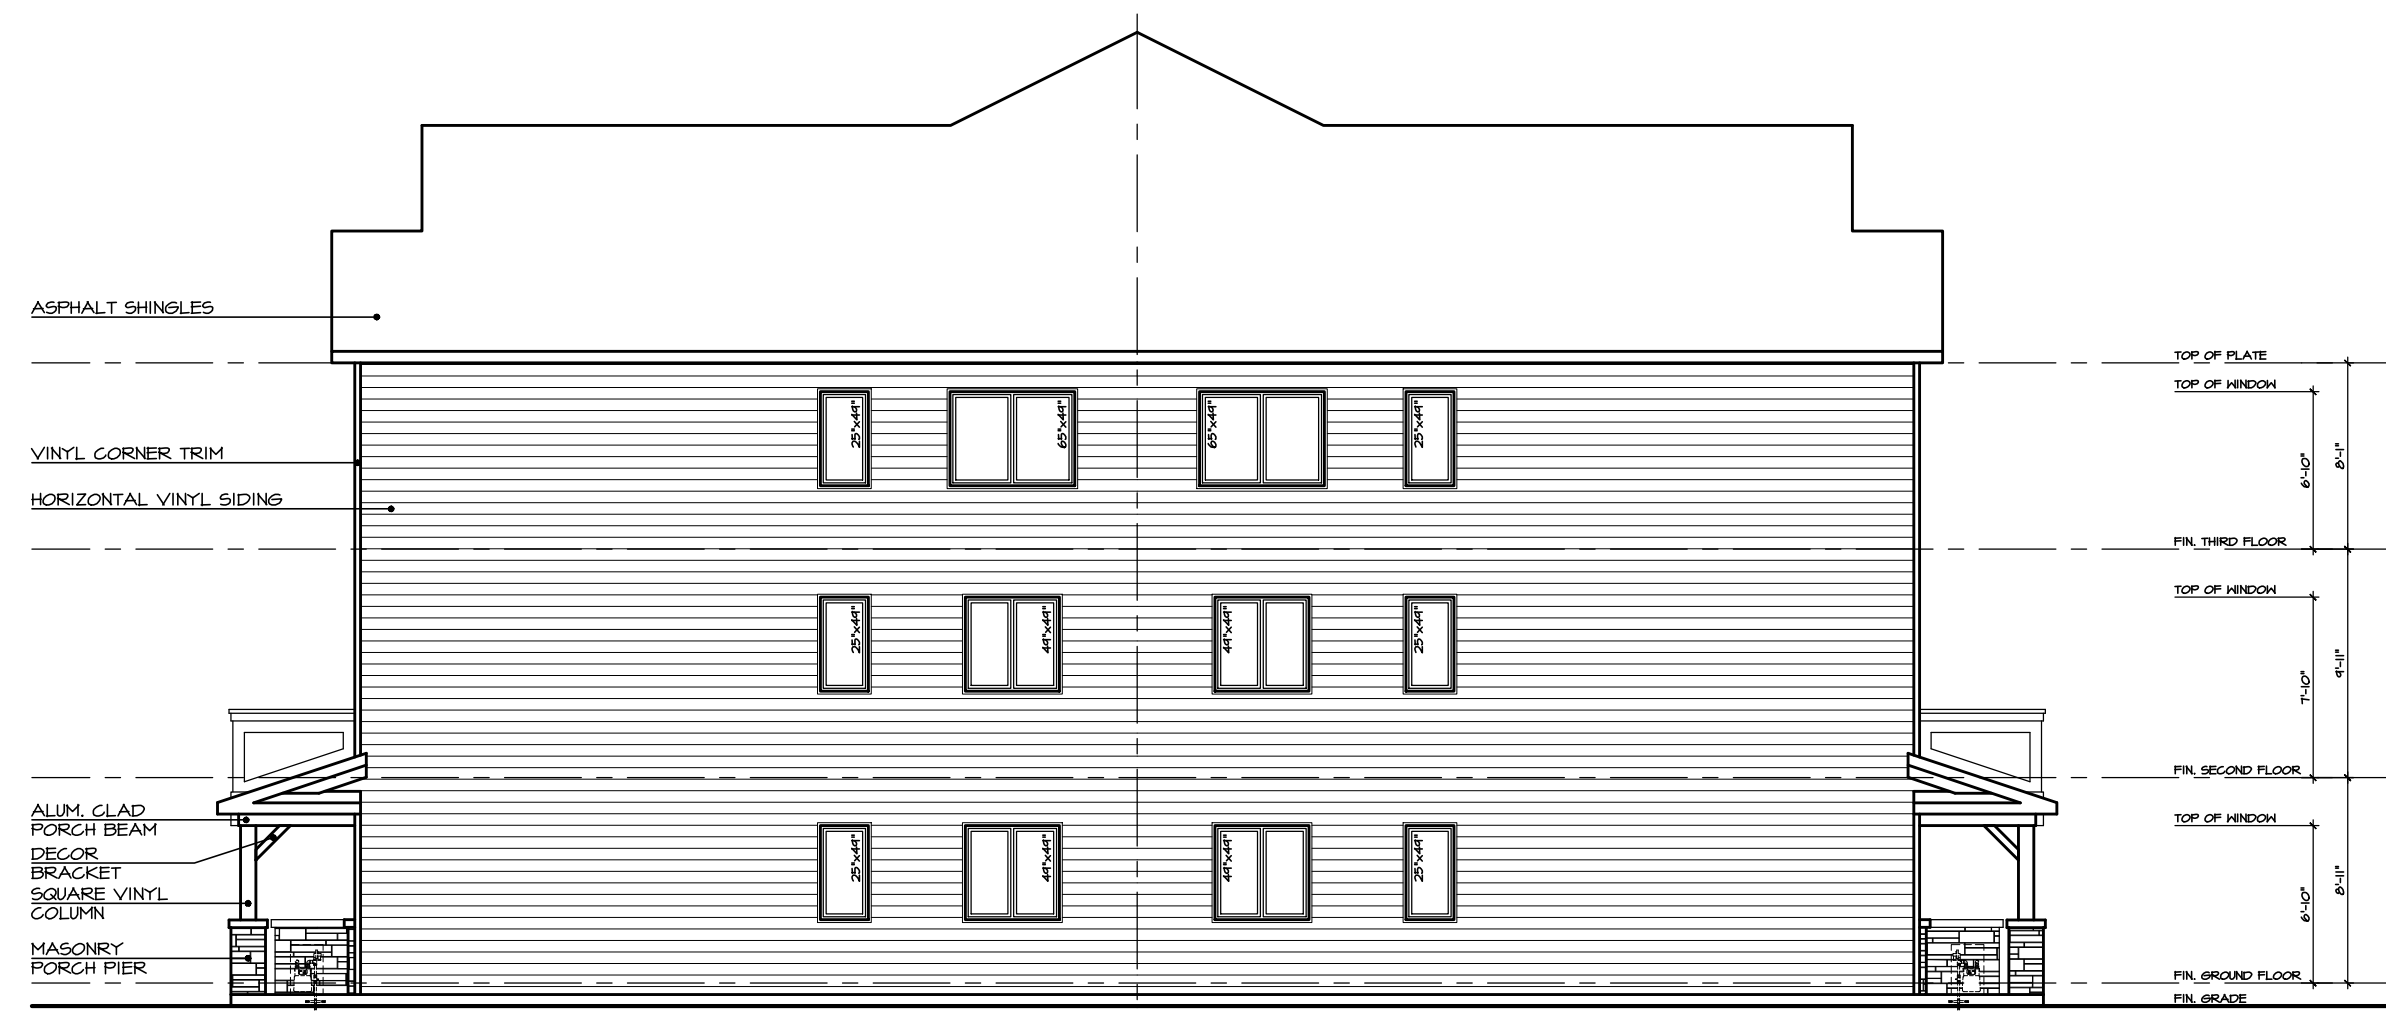

5 BVHE
FARMHOUSE OTYH05E

6 BVHE
FARMHOUSE OTYH05E

SIDE ELEVATION 'FH'



6 BVHE
FARMHOUSE OTYH02E

7 BVHB
FARMHOUSE OTYH02E

8 BVHC
FARMHOUSE OTYH03E

9 BVHA
FARMHOUSE OTYH01E

10 BVHD
FARMHOUSE OTYH04C

FRONT ELEVATION 'FH'



10 BVHD
FARMHOUSE OTYH04C-REV.

1 BVHD
FARMHOUSE OTYH04C

FLANKAGE ELEVATION 'FH'



1 BVHD
FARMHOUSE OTYH04C

2 BVHA
FARMHOUSE OTYH01E

3 BVHC
FARMHOUSE OTYH03E

4 BVHB
FARMHOUSE OTYH02E


5 BVHE
FARMHOUSE OTYH05E

FRONT ELEVATION 'FH'

APPROVED
By Lily Xu at 3:16 pm, Mar 17, 2021

Lily Xu
LILY XU, MCIP, RPP
MANAGER, DEVELOPMENT REVIEW SOUTH
PLANNING, INFRASTRUCTURE & ECONOMIC
DEVELOPMENT DEPARTMENT, CITY OF OTTAWA

NOTE: BLOCK 10 AND BLOCK 11
REQUIRE A 2 HOUR FIRE WALL

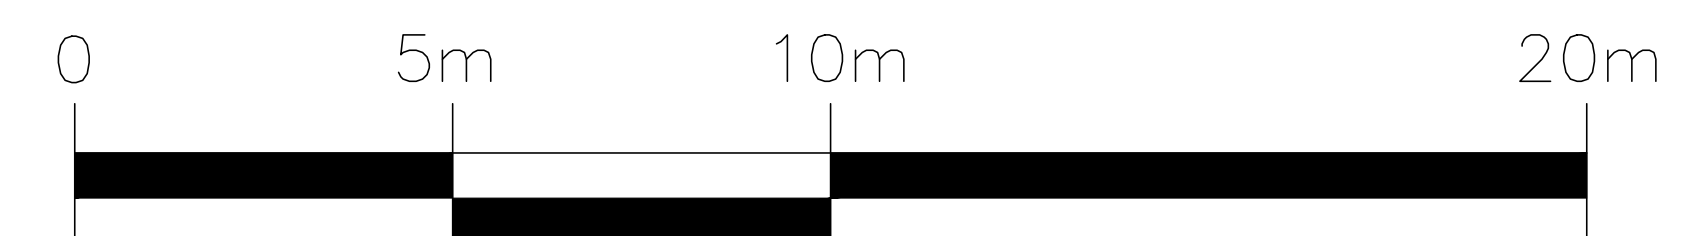

2	REVISED AS PER COMMENTS & RE-ISSUED FOR SPA	2020.07.31	SDW
1	ISSUED FOR SPA	2020.04.28	SDW

Issued / Revision Chart

SOUTH NEPEAN TOWN CENTRE

VILLAGE HOMES

3288 GREENBANK ROAD
OTTAWA, ONTARIO

MATTAMY

Project No. 20006

Scale 1:100

Drawn By SDW

Checked By PM

TYPICAL BLOCK (10 UNITS)
ELEVATION STYLE 'FH'

MAR. 2020

B4-1

#18168

D07-12-20-0058