



DOORS CW 38mm x 89mm WELDED GALVANIZED STEEL ANGLE W/  
WOOD BRACE FRAME OVER 38mm x 89mm PRESSURE TREATED  
WOOD BUCK. CONCEAL FRAME W/ 19mm x 138mm PRESSURE  
TREATED WOOD BOARDS C/W 6.9mm GAP BETWEEN BOARDS

2 ELEVATION  
SCALE 1:25

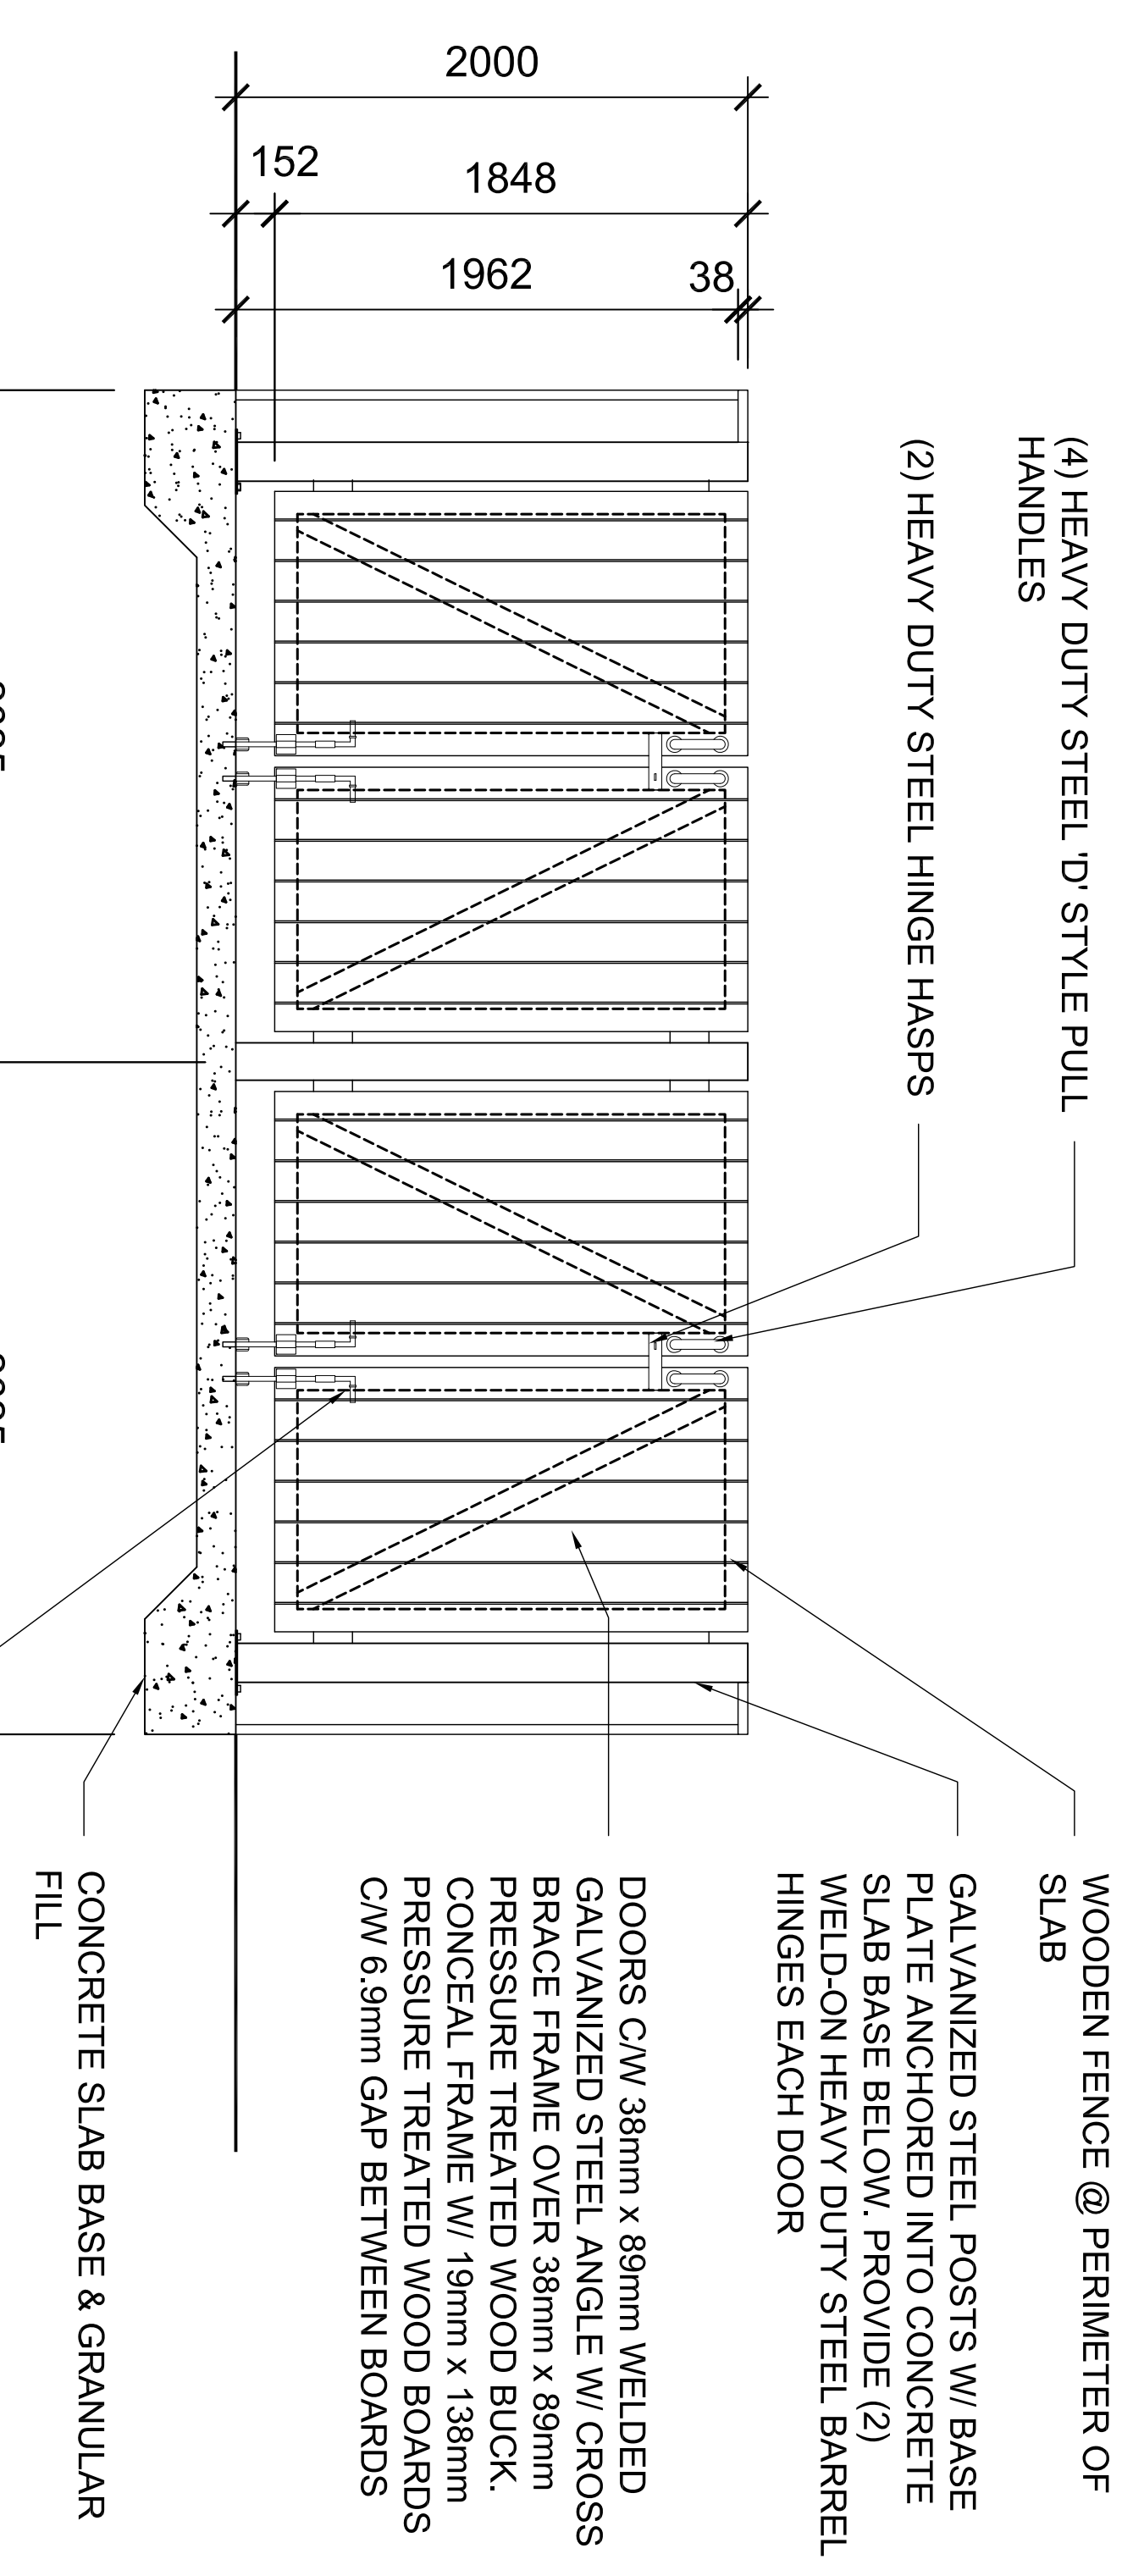


(4) HEAVY DUTY CASTORS C/W 63mm  
WIDE STEEL SADDLE & 450mm HIGH  
HEAVY DUTY STEEL CANE BOLTS

3 ELEVATION  
SCALE 1:25

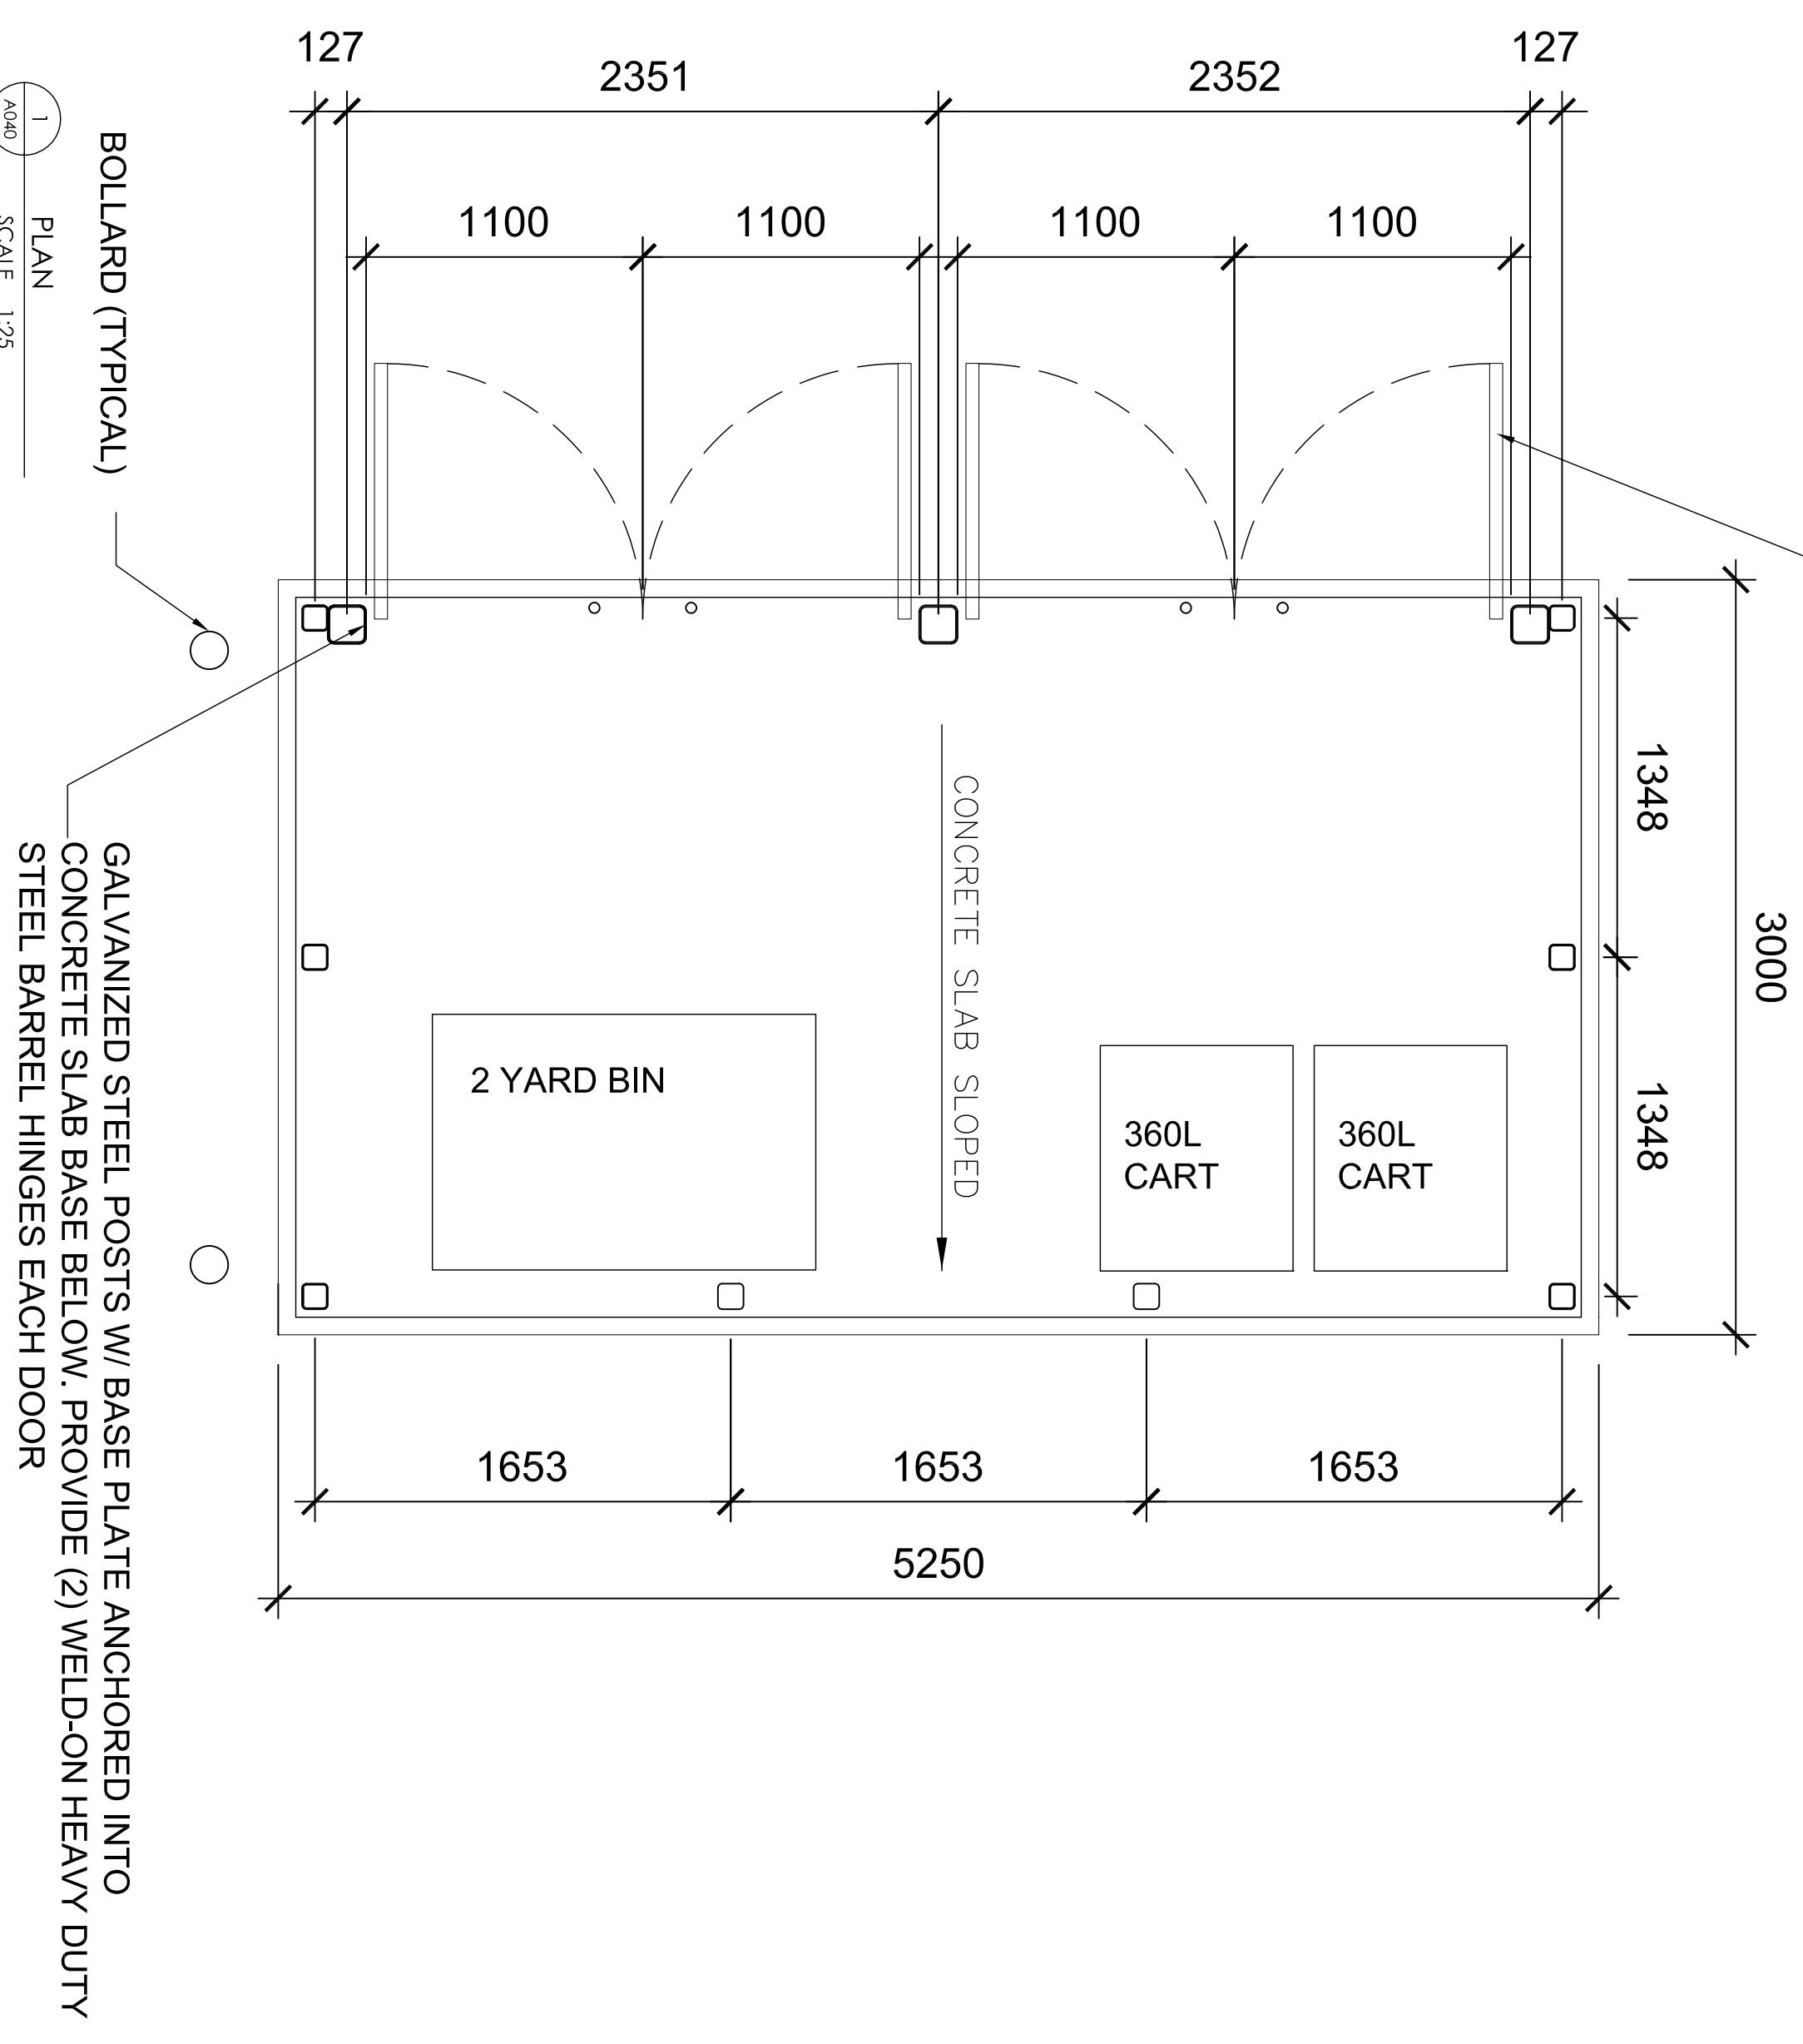

1 PLAN  
SCALE 1:25

GALVANIZED STEEL POSTS W/ BASE PLATE ANCHORED INTO  
CONCRETE SLAB BASE BELOW. PROVIDE (2) WELD-ON HEAVY DUTY  
STEEL BARREL HINGES EACH DOOR

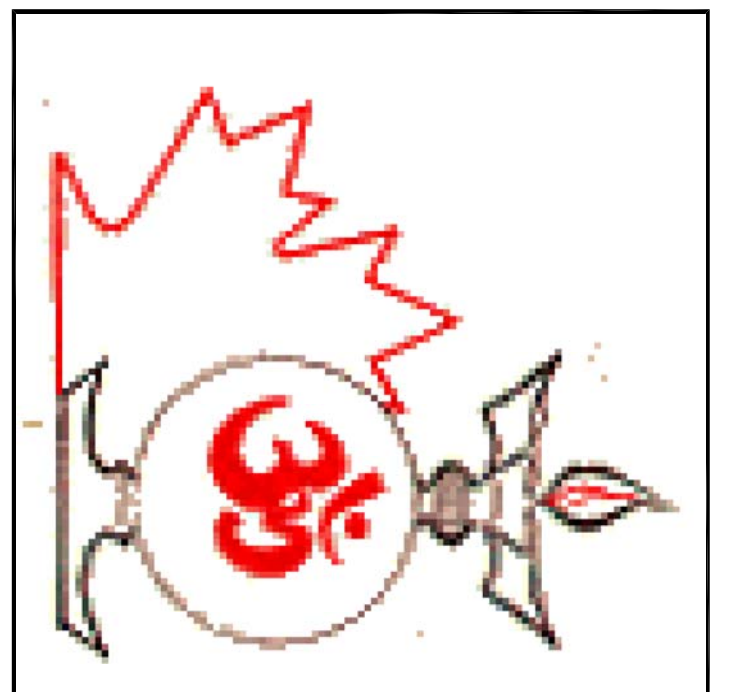

GENERAL NOTES

1. CONSULTING ENGINEER'S DIMENSIONS, DRAWINGS  
AND SPECIFICATIONS ARE TO BE USED UNLESS OTHERWISE  
NOTED. ALL DIMENSIONS ARE TO FACE UNLESS NOTED  
OTHERWISE. ALL DIMENSIONS ARE TO FACE UNLESS  
NOTED OTHERWISE. ALL DIMENSIONS ARE TO FACE  
UNLESS NOTED OTHERWISE. ALL DIMENSIONS ARE TO  
FACE UNLESS NOTED OTHERWISE. ALL DIMENSIONS  
ARE TO FACE UNLESS NOTED OTHERWISE. ALL  
DIMENSIONS ARE TO FACE UNLESS NOTED OTHERWISE.

No.	Revision/Issue	Date
7	ISSUED FOR SITE PLAN	2021SEP14
6	ISSUED FOR SITE PLAN	MAR 16

**PLANNER**  
**jd planning**  
+ project management  
41 Rideau Ferry Road,  
Lombardy, ON K0C 1L0  
T: 613 812 1726  
F: 613-866-2994  
E: jessica@jdpn.com

**PROJECT MANAGER**  
**HARISH GUPTA**  
B. ARCH  
11066 PLANTIE DRIVE,  
OTTAWA, ON K1V 9T6  
T: 613-737-5939  
F: 613-866-2994

**STRUCTURAL CONSULTANT**  
**ANNIS, OSULLIVAN,  
VOLLEBERG LTD.**  
P. O. Box 774,  
14 Concourse Gate,  
Mississauga, ON L4V 1A7  
Tel: (905) 892-8662  
Fax: (905) 892-1945  
Email: info@annosulliv.com

**MECHANICAL & ELECTRICAL CONSULTANT**  
**CHARELLI KORRELL  
ENGINEERING LTD.**  
2100 SHEPPARD AVENUE EAST,  
SUITE 200, SCARBOROUGH,  
ON M1S 1T7  
Tel: (416) 291-1111  
Fax: (416) 291-1112  
Email: info@ck-engineering.com

**ARCHITECT**  
**VECTOR DESIGN ARCHITECTS**  
14 STRATHBURY STREET,  
OTTAWA, ONTARIO K2G 5N8  
TELEPHONE: (613) 421-9806  
EMAIL: vecordc@gmail.com

**PROJECT AND LOCATION**  
**HERITAGE CENTRE -  
HINDU TEMPLE - PHASE 2,  
4835 BANK ST., OTTAWA, ON  
P1N 043 26-0011**

**TITLE OF DRAWING**  
**GARBAGE  
ENCLOSURE  
DETAILS**

**JOB NUMBER**  
**17033**

**DATE**  
2019 05  
**SCALE**  
1:25  
**DWG NUMBER**  
**A040**  
**DESIGNED BY**  
SJK

