


(4) HEAVY DUTY STEEL 'D' STYLE PULL HANDLES  
(2) HEAVY DUTY STEEL HINGE HASPS

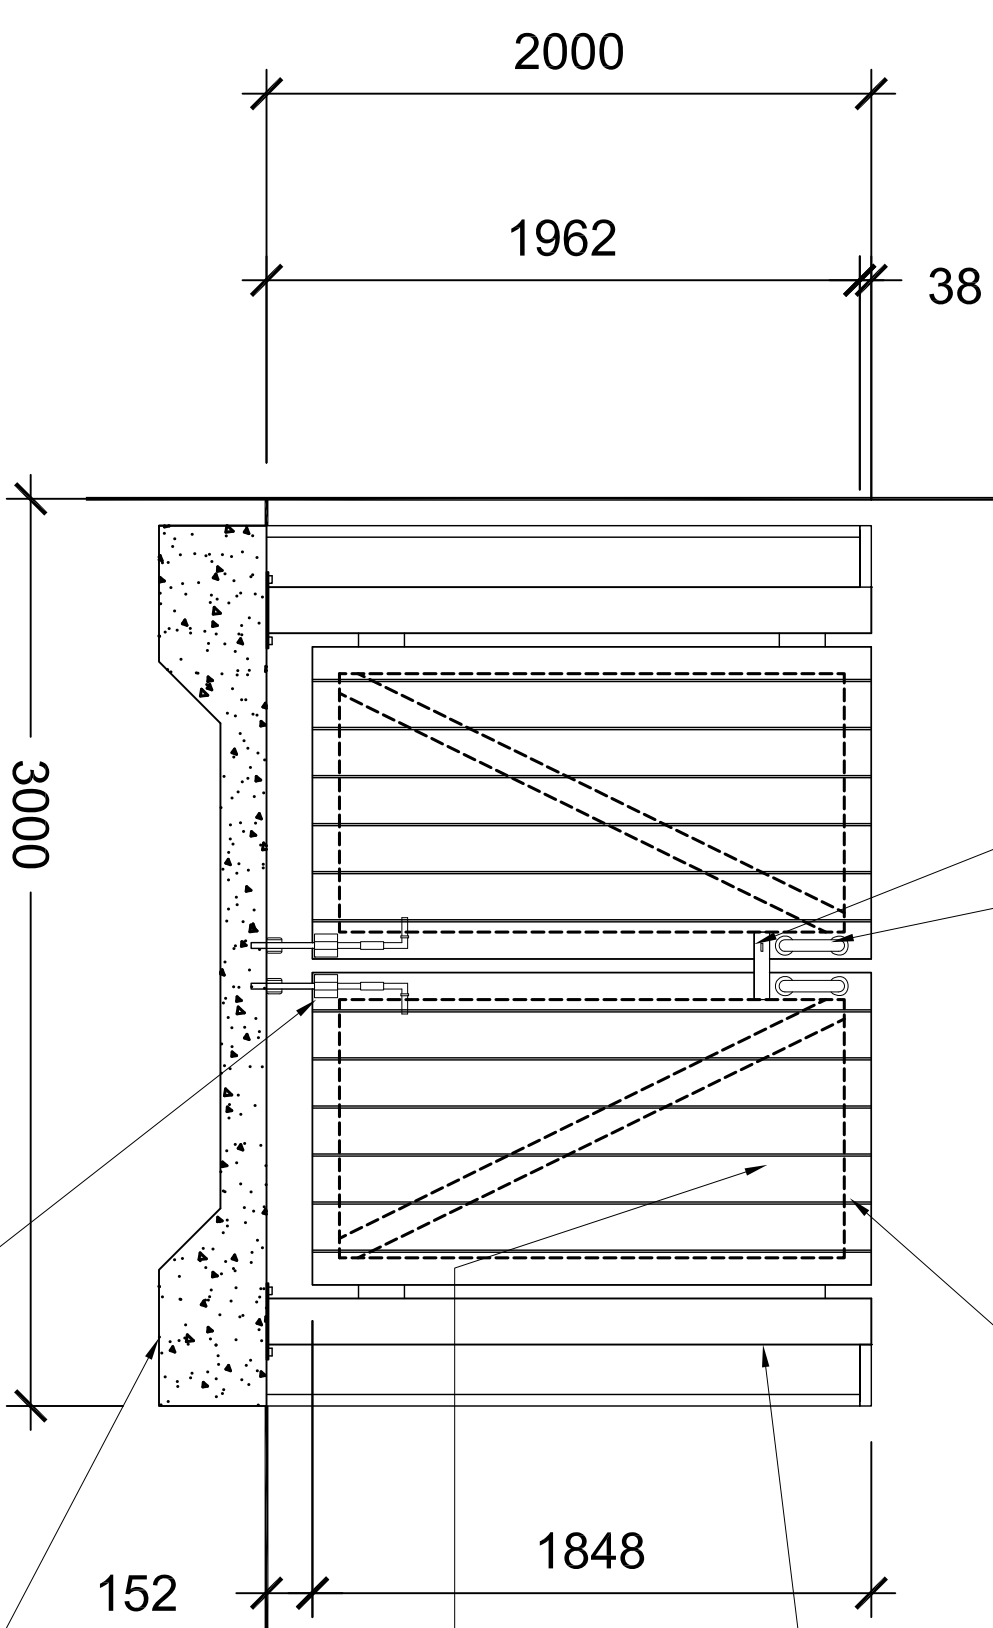


WOODEN FENCE @ PERIMETER OF SLAB  
GALVANIZED STEEL POSTS W/ BASE PLATE ANCHORED INTO CONCRETE SLAB BASE BELOW. PROVIDE (2) WELD-ON HEAVY DUTY STEEL BARREL HINGES EACH DOOR.

DOORS C/W 38mm x 89mm WELDED GALVANIZED STEEL ANGLE W/ CROSS BRACE FRAME OVER 38mm x 89mm PRESSURE TREATED WOOD BUCK. CONCEAL FRAME W/ 19mm x 138mm PRESSURE TREATED WOOD BOARDS C/W 6.9mm GAP BETWEEN BOARDS.

CONCRETE SLAB BASE & GRANULAR FILL  
(4) HEAVY DUTY CASTORS C/W 63mm WIDE STEEL SADDLE & 450mm HIGH HEAVY DUTY STEEL CANE BOLTS

2 ELEVATION  
SCALE 1:25

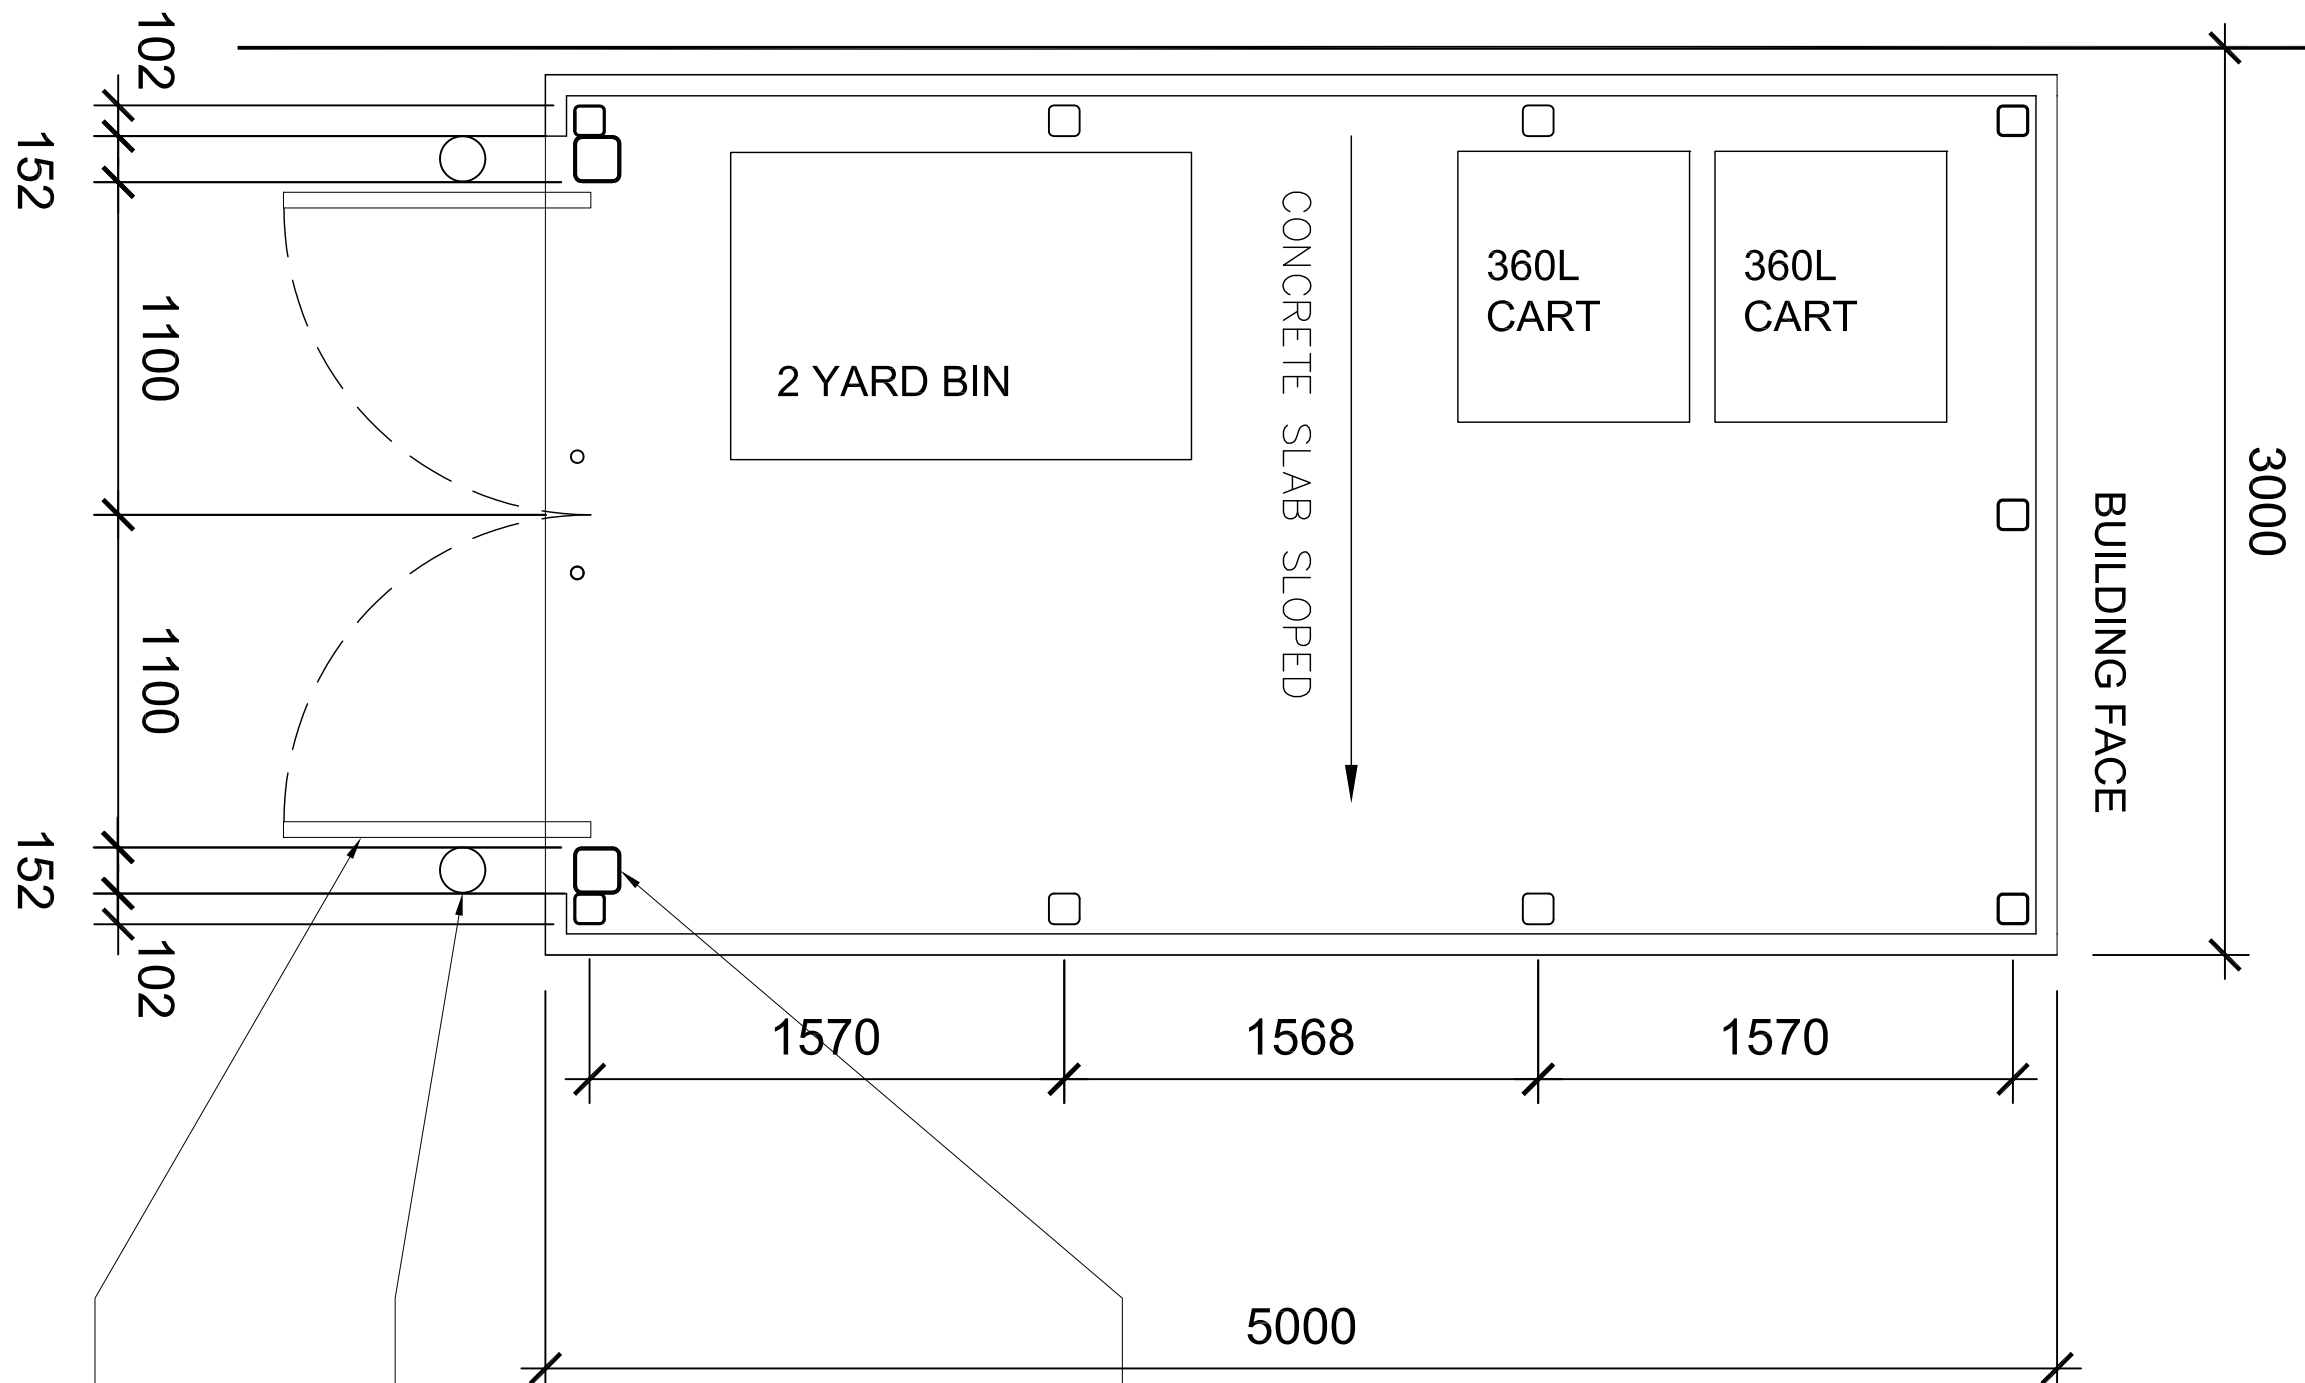

GALVANIZED STEEL POSTS W/ BASE PLATE ANCHORED INTO CONCRETE SLAB BASE BELOW. PROVIDE (2) WELD-ON HEAVY DUTY STEEL BARREL HINGES EACH DOOR.

DOORS C/W 38mm x 89mm WELDED GALVANIZED STEEL ANGLE W/ CROSS BRACE FRAME OVER 38mm x 89mm PRESSURE TREATED WOOD BUCK. CONCEAL FRAME W/ 19mm x 138mm PRESSURE TREATED WOOD BOARDS C/W 6.9mm GAP BETWEEN BOARDS.

BOLLARD (TYPICAL)

1 PLAN  
SCALE 1:25



GENERAL NOTES

1. CONSULTING ENGINEER, ARCHITECT AND DIMENSIONS, DRAWINGS OWNERS BEFORE PROCEEDING WITH WORK.
2. ALL DRAWINGS & SPECIFICATIONS ARE INSTRUMENTS OF WORK NOT BE REPRODUCED WITHOUT THEIR WRITTEN PERMISSION.

No.	Revision/Issue	Date
6	ISSUED FOR SITE PLAN	FEB 21

**PLANNER**  
**jd planning**  
+ project management  
41 Rideout Ferry Road,  
Lombardy, ON K0G 1L0  
T: 613 812 1726  
E: jessica@jdpbnc.co

**CLIENT**  
**ANNIS, OSULLIVAN, VOLLEBEKK LTD.**  
14 Concourse Gate,  
Suite 500, K2E 7S6,  
Mississauga, ON L4V 1A7  
Tel: (613) 692-8662  
Fax: (613) 692-1945  
Email: haper@ovollid.com

**STRUCTURAL CONSULTANT**  
**James B. Linton & Associates Inc.**  
3532 Conroy Ave,  
Ottawa, ON K2H 5A9  
Phone: (613) 722-5168  
Email: jbl@jbl.ca

**CIVIL CONSULTANT**  
**LRJ**  
Engineering Inc.  
546 Woodbine Ave., Unit 1100,  
Markham, ON L3R 1X7  
Tel: (905) 477-0119  
Fax: (905) 477-0119  
www.lroj.com

**ARCHITECT**  
**VECTOR DESIGN ARCHITECTS**  
14 STRATHBURY STREET,  
OTTAWA, ONTARIO K2G 5N8  
TELEPHONE: (613) 421-9806  
EMAIL: vecord@gmail.com

**PROJECT AND LOCATION**  
**HERITAGE CENTRE - HINDU TEMPLE - PHASE 2,**  
4835 BANK ST., OTTAWA, ON  
P1N 043 26-0011

**TITLE OF DRAWING**  
**GARBAGE ENCLOSURE DETAILS**

**JOB NUMBER**  
17033

**DATE**  
2019 05

**SCALE**  
1:25

**DWG NUMBER**  
A040

**DESIGNED BY**  
SJK

