


1
A201

NORTH ELEVATION
SCALE 1:200

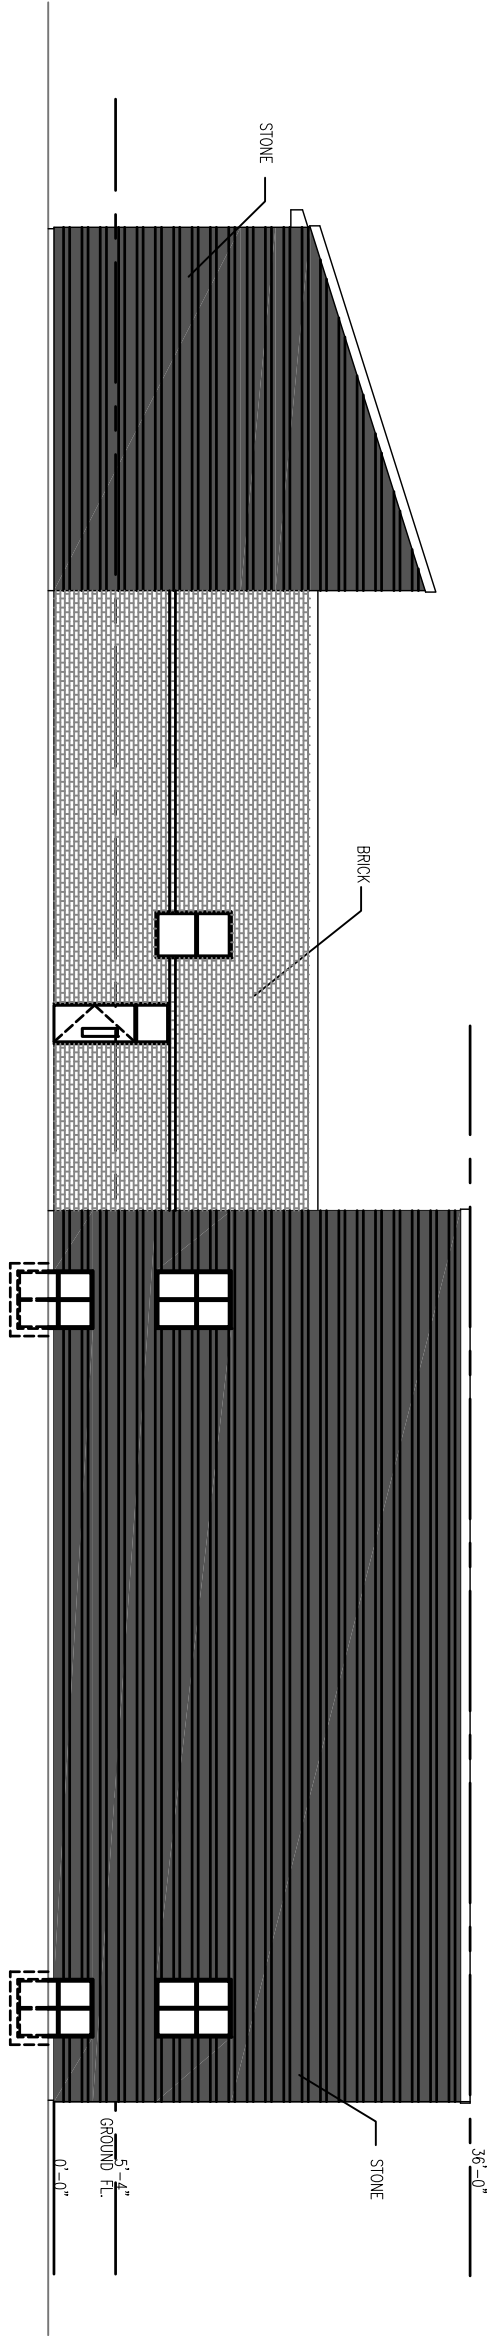

2
A201

EAST ELEVATION
SCALE 1:200

NO.		REMARKS		DATE	JOB NO. 17033	SCALE 1:200	CHKD. BY SJK	DRAWING NO. A201
1		ISSUED FOR SITE PLAN		JUN 6				
PROJECT TITLE				PROPOSED ASSEMBLY HALL - HINDU TEMPLE, 4835 BANK STREET, OTTAWA, ONTARIO				
DRAWING TITLE				ELEVATIONS				
VECTOR DESIGN ARCHITECTS				14 STRATHBURY STREET, OTTAWA, ONTARIO K2G 5N8 TELEPHONE: (613) 421-9806 EMAIL: vectorch@gmail.com				

