



GENERAL NOTES

1. CONSULTING ENGINEER'S DIMENSIONS, DRAWINGS, SPECIFICATIONS AND NOTATIONS ARE TO BE USED AS A GUIDE ONLY. THE CONTRACTOR SHALL BE RESPONSIBLE FOR VERIFYING ALL DIMENSIONS AND CONDITIONS BEFORE PROCEEDING WITH WORK.
2. ALL DRAWINGS & SPECIFICATIONS ARE INSTRUMENTS OF SERVICE. THEY ARE TO BE USED ONLY FOR THE PROJECT AND NOT BE REPRODUCED OR REUSED FOR ANY OTHER PROJECT WITHOUT THE WRITTEN PERMISSION OF THE CONSULTING ENGINEER.

No.	Revision/Issue	Date
7	ISSUED FOR SITE PLAN	2021SEP14
6	ISSUED FOR SITE PLAN	MAR 16

PROJECT MANAGER
HARISH GUPTA
B. ARCH

PLANNER
jd planning
+ project management
41 Rideau Ferry Road,
Ottawa, ON K0G 1L0
T: 613-737-5939
F: 613-812-1726
E: jessica@jdpn.ca

SPONSOR
ANNIS, OSULLIVAN,
VOLLEBECK LTD.
14 Concourse Gate,
P. O. Box 774,
Mississauga, ON L4V 1A7
Phone: (613) 692-8662
Tel: (613) 692-8662
Fax: (613) 727-1079
Email: haper@annid.com

TRANSPORTATION ENGINEER
D. J. Hapenny &
Associates Ltd.
P. O. Box 774,
Mississauga, ON L4V 1A7
Phone: (613) 692-8662
Tel: (613) 692-8662
Fax: (613) 727-1079
Email: haper@annid.com

STRUCTURAL CONSULTANT
Linton B. Linton &
Associates Inc.
3532 Conroy Ave,
Ottawa, ON K2H 5A9
Phone: (613) 722-5168
Ft: 613 729 9500
Email: linton@designsystems.ca

MENSURE CONSULTANT
Linton B. Linton &
Associates Inc.
3532 Conroy Ave,
Ottawa, ON K2H 5A9
Phone: (613) 722-5168
Ft: 613 729 9500
Email: linton@designsystems.ca

CIVIL CONSULTANT
LRJ
Engineering Inc.
5480 Woodbine Ave. Unit 1100
Markham, ON L3R 1X7
Phone: (905) 479-1100
Fax: (905) 479-1100
Email: info@lrj.ca

MECHANICAL & ELECTRICAL CONSULTANT
CHARELLI KORREL
ENGINEERING LTD.
11000 Midland Ave. Unit 10
Markham, ON L3R 1X7
Phone: (905) 479-1100
Fax: (905) 479-1100
Email: info@lrj.ca

ARCHITECT
VECTOR DESIGN ARCHITECTS
14 STRATHBURY STREET,
OTTAWA, ONTARIO K2G 5N8
TELEPHONE: (613) 421-9806
EMAIL: vecorcd@gmail.com

PROJECT AND LOCATION
HERITAGE CENTRE -
HINDU TEMPLE - PHASE 2,
4835 BANK ST., OTTAWA, ON
P1N 043 26-0011

TITLE OF DRAWING
ELEVATIONS


JOB NUMBER
17033

DATE
2019 05


SCALE
1:100

DWG NUMBER
A301

DESIGNED BY
SJK

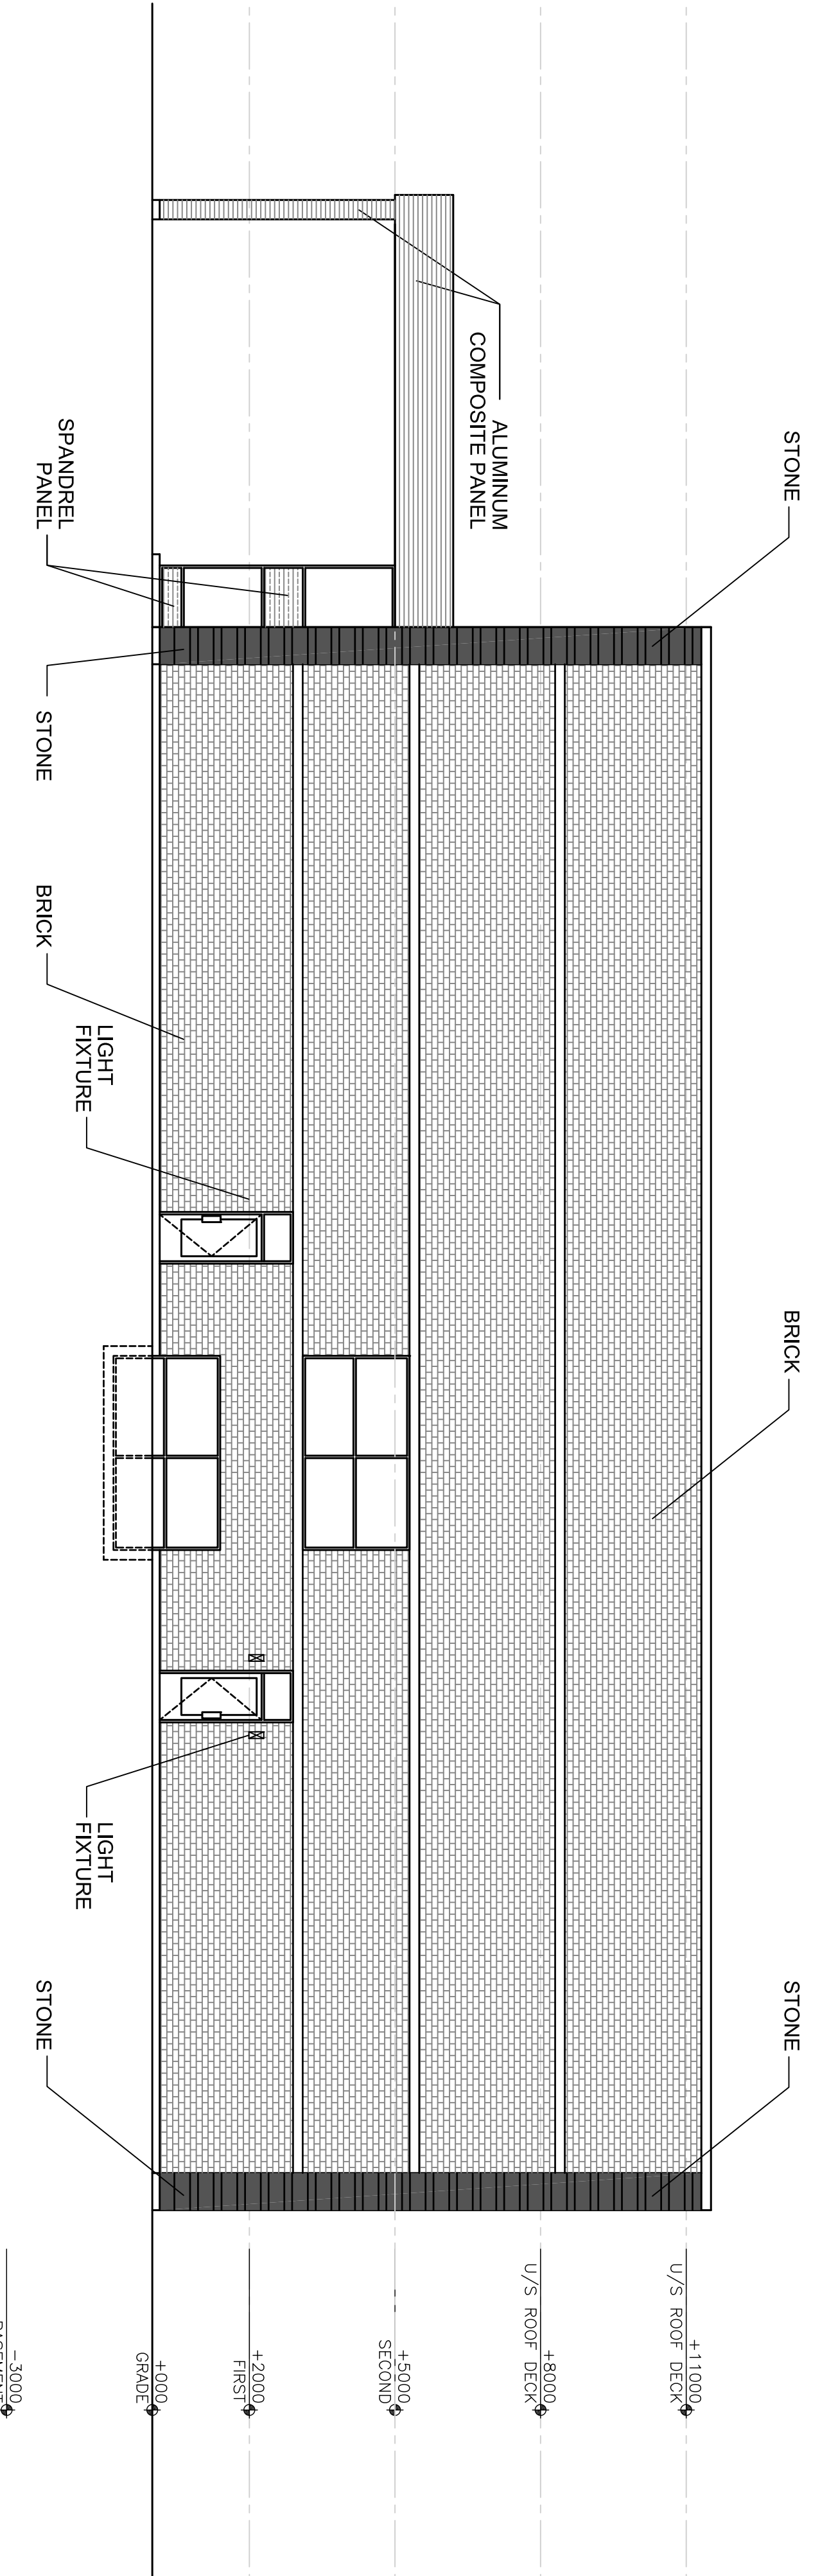

2 SOUTH ELEVATION
SCALE 1:100

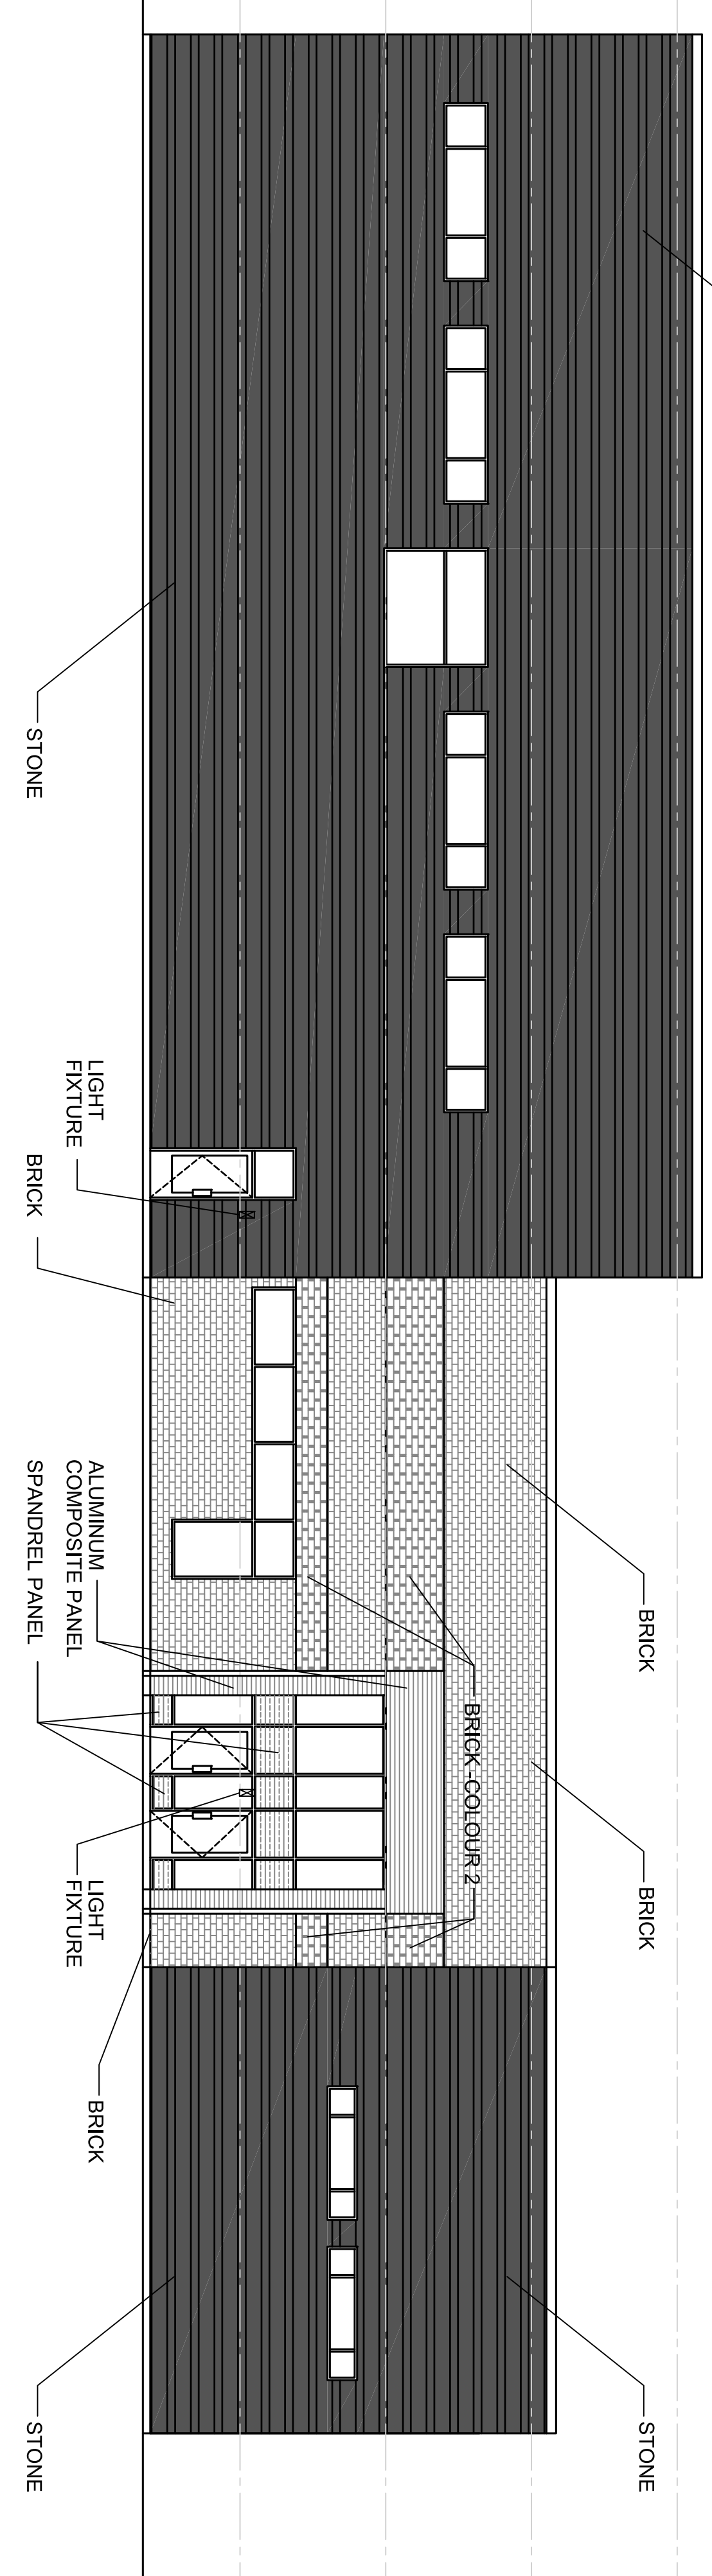

1 WEST ELEVATION
SCALE 1:100

