


SITE SURVEY BY:
 FARLEY, SMITH & DENIS SURVEYING LTD.
 ONTARIO LAND SURVEYORS
 JOB No. 267-98


LOT 22 PLAN 5R-3156
 CONCESSION-5 RIDEAU FRONT
 CITY OF GLOUCESTER
 OTTAWA-CARLETON

SITE AREA : 10.03 acres 4.05 ha.
 BUILDING AREA: gross
 EXISTING: 7,760 sq. ft. 720 sq. m.
 ADDITION: 4,360 sq. ft. 405 sq. m.
 TOTAL : 12,120 sq. ft. 1,125 sq. m.

NOTE: ALL SITE WORKS ARE EXISTING
 NO NEW SITE WORK IS PROPOSED OR
 REQUIRED

SITE PLAN
 1:500

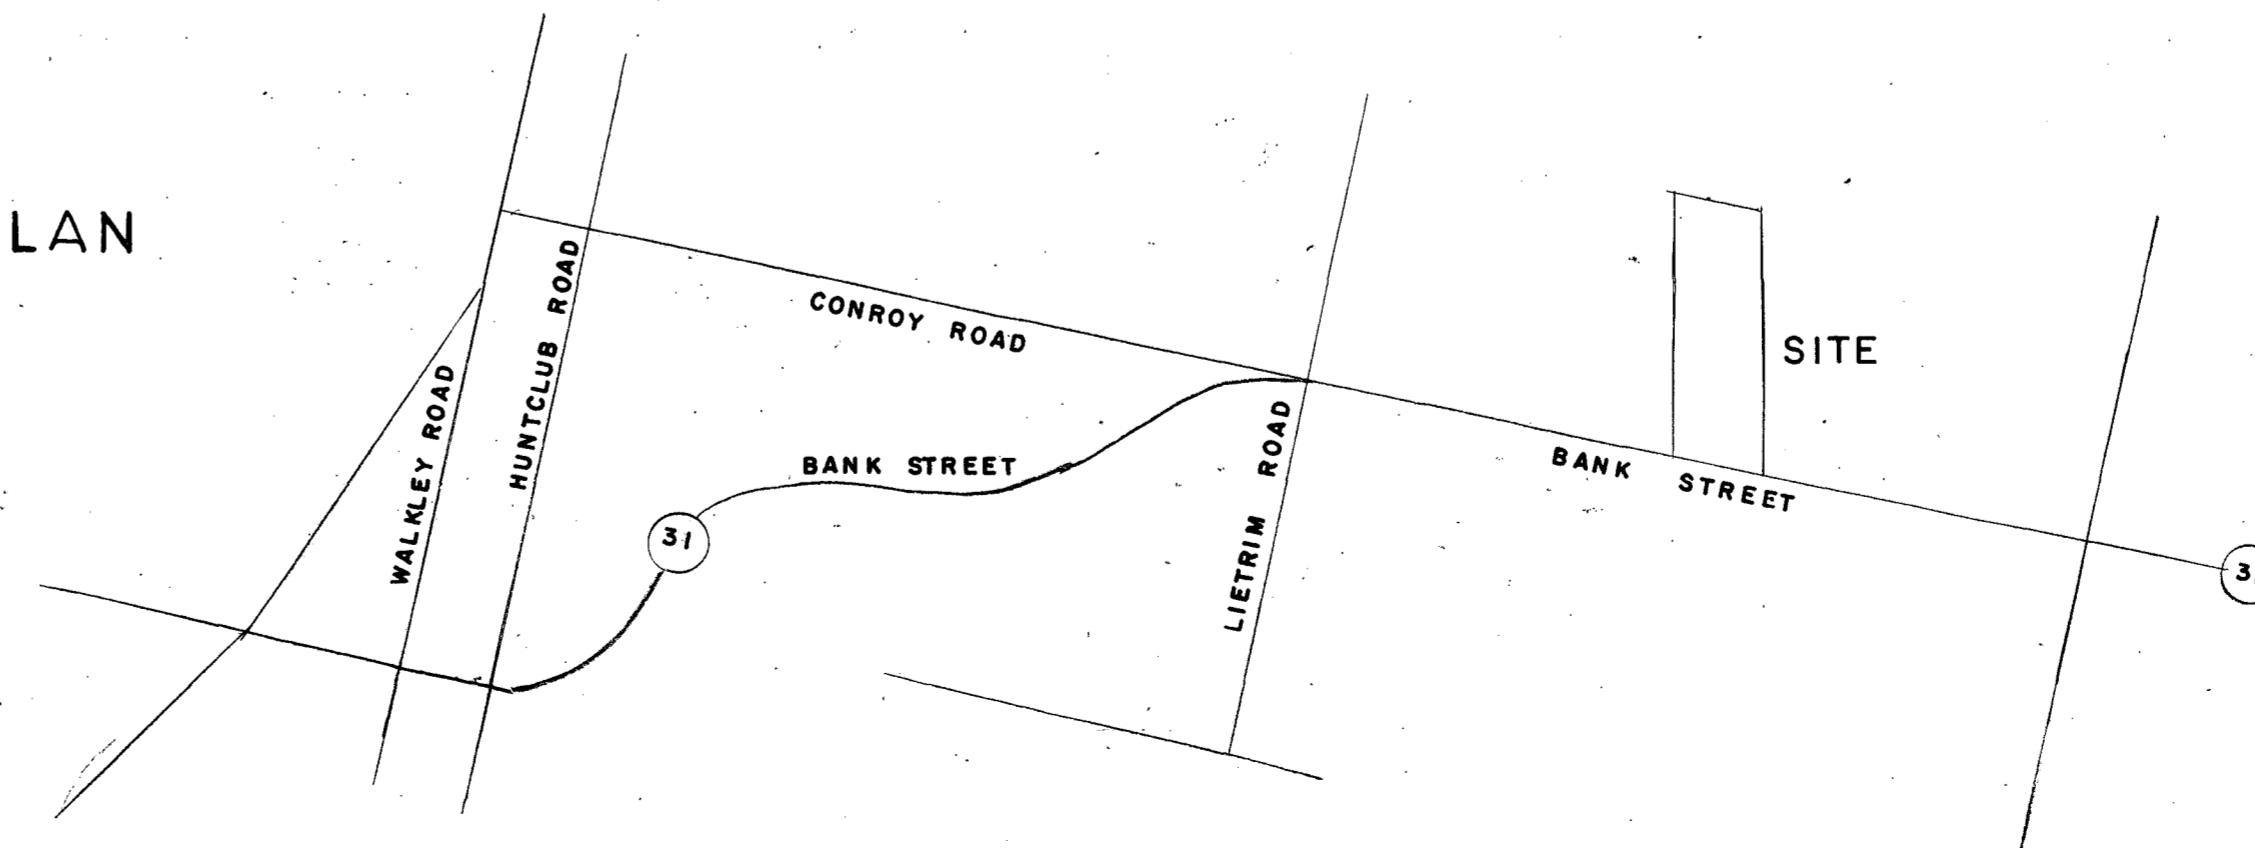

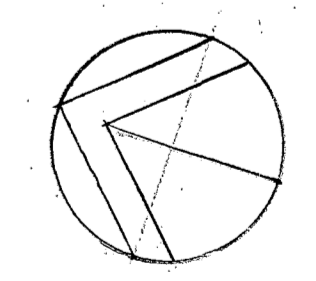North Point		Professional Stamp	
			
Project Title			
ADDITION - 2000 HINDU TEMPLE OF OTTAWA-CARLETON 4835 BANK STREET, GLOUCESTER, ONTARIO K1X 1G6			
Drawing Title			
SITE PLAN			
Drawn By	Scale	Date	
157	1:500	26.01.2000	
Job No.	Drawing No.	Revision	
20-02	A1		