


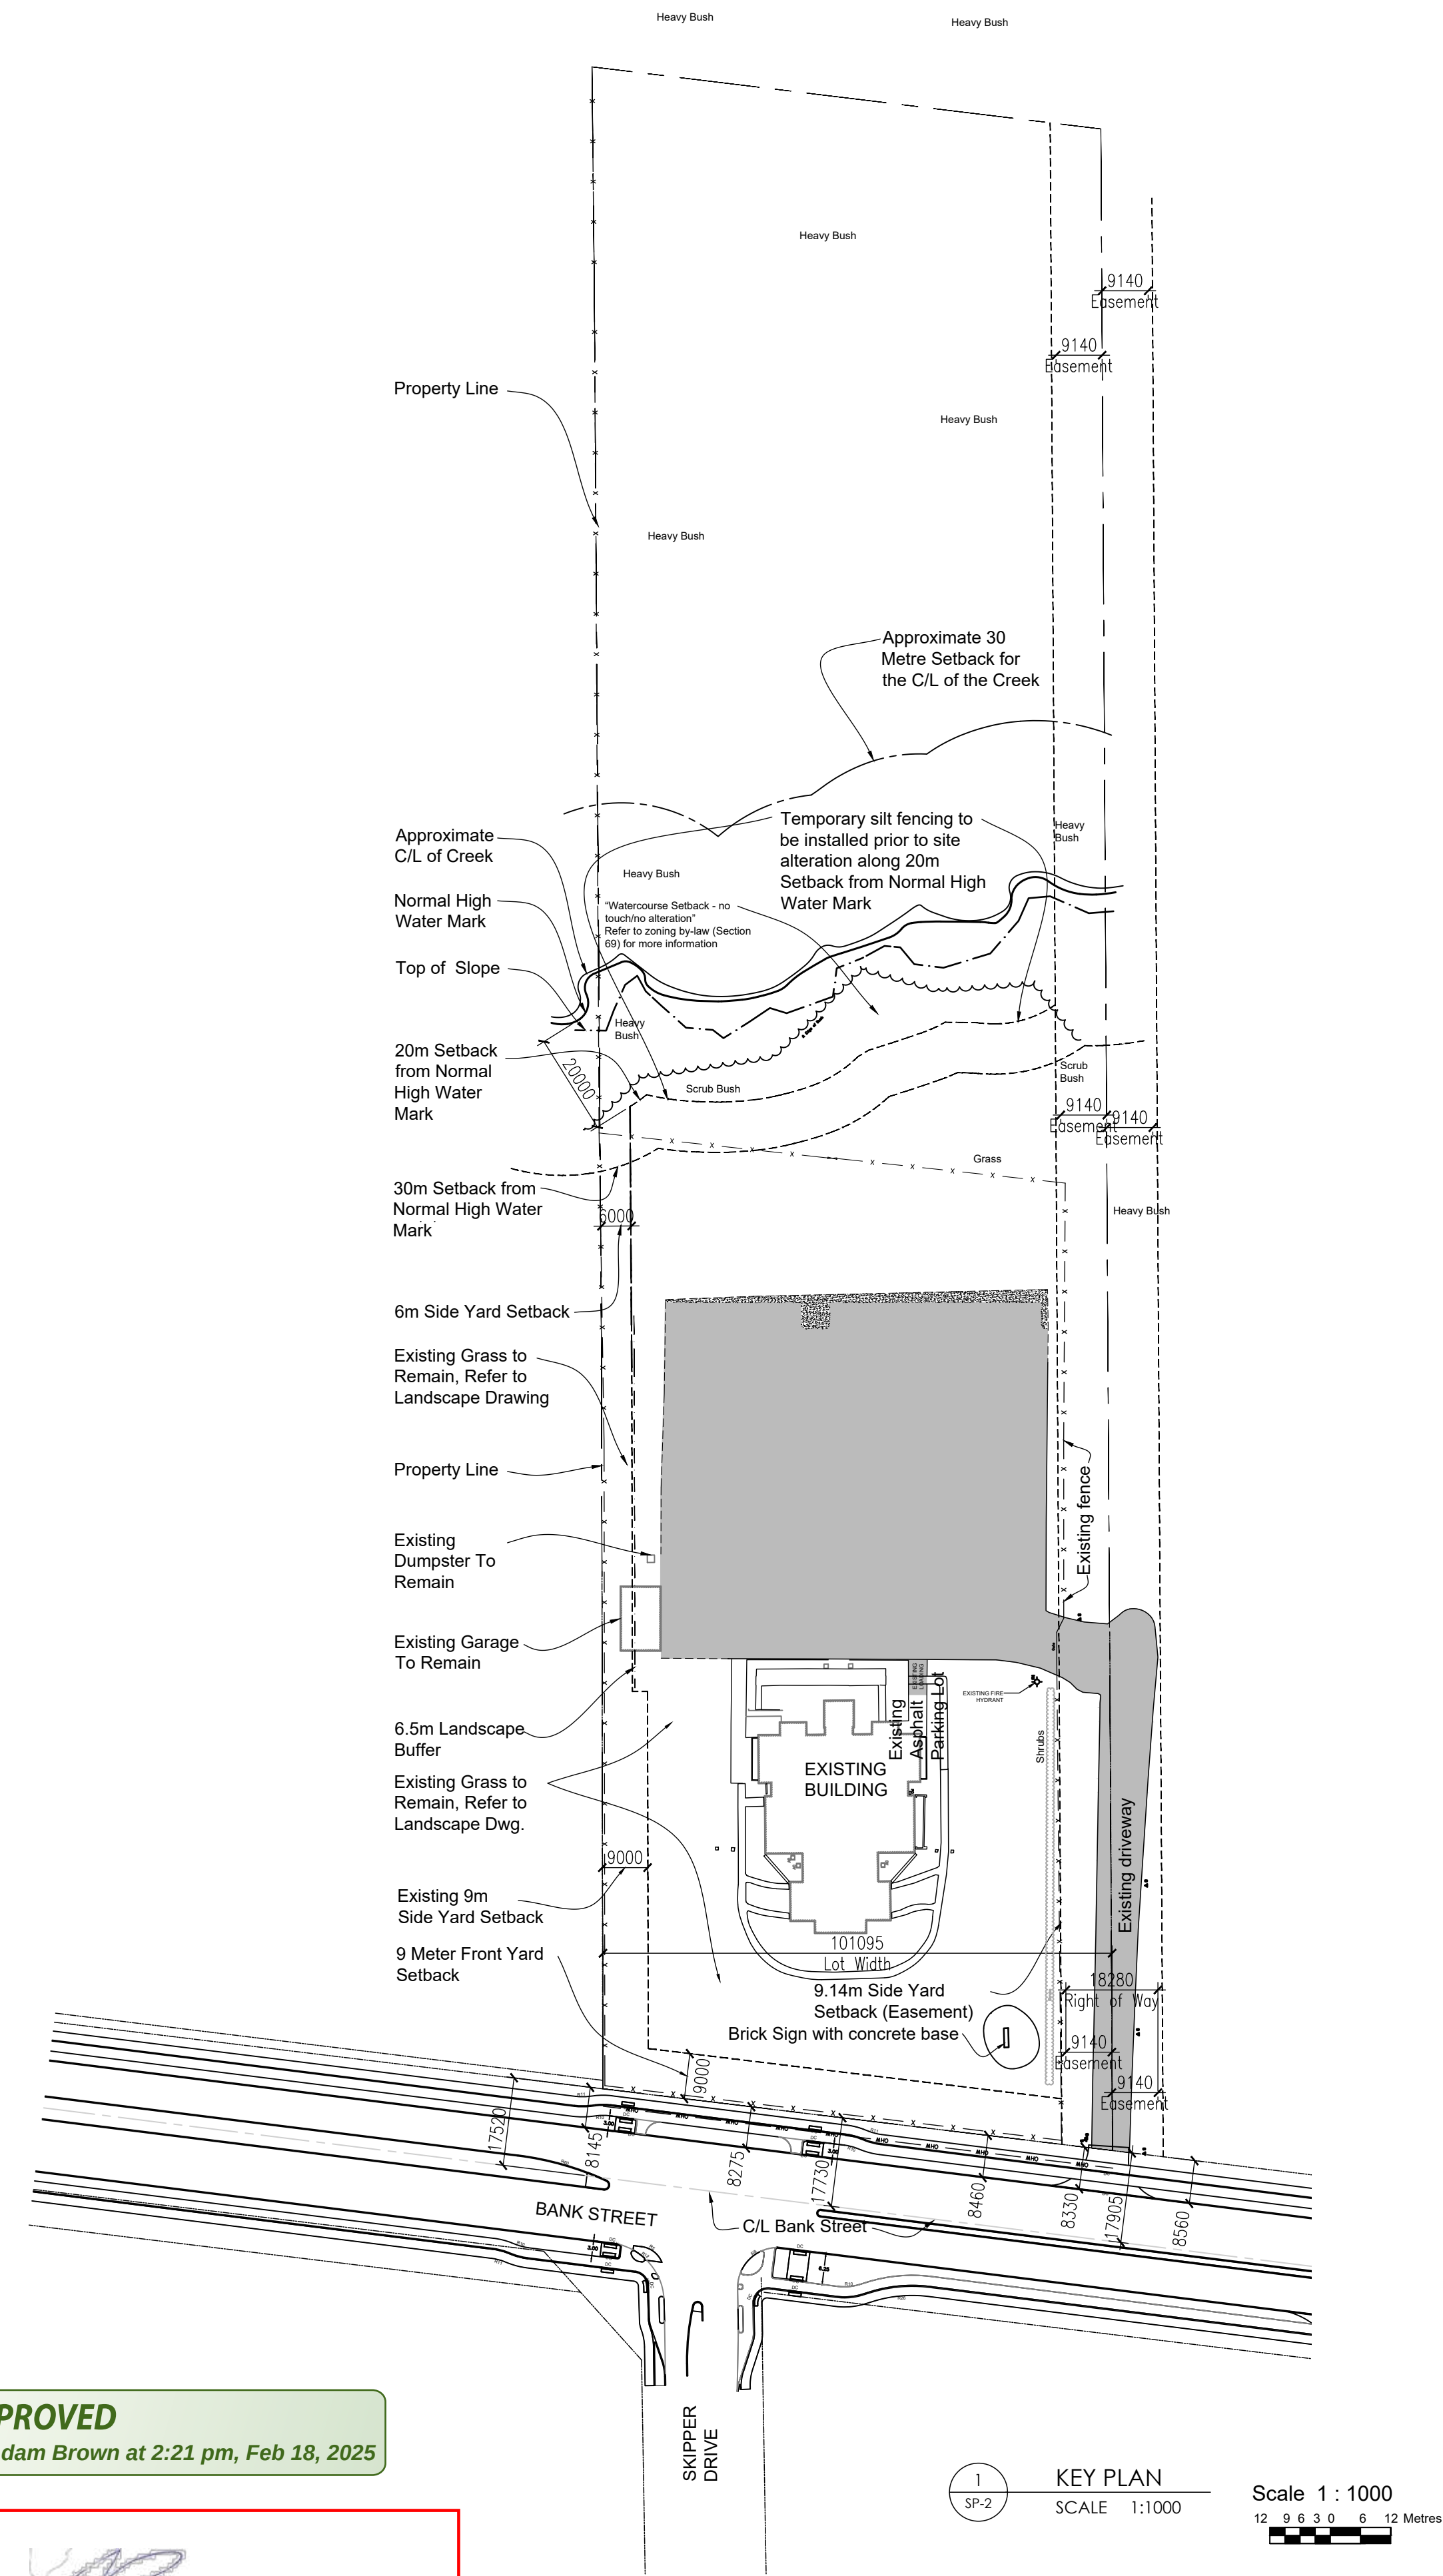



ADAM BROWN
MANAGER, DEVELOPMENT REVIEW - RURAL
PLANNING, REAL ESTATE & ECONOMIC DEVELOPMENT
DEPARTMENT, CITY OF OTTAWA



1. CONTRACTOR MUST VERIFY ALL JOB DIMENSIONS, DRAWINGS, DETAILS, SPECIFICATIONS & REPORT ANY DISCREPANCIES TO OWNERS BEFORE PROCEEDING WITH WORK.
2. ALL DRAWINGS & SPECIFICATIONS ARE INSTRUMENTS OF SERVICE & THE PROPERTY OF THE ARCHITECTS WHICH MUST BE RETURNED AT THE COMPLETION OF THE WORK, & MAY NOT BE REPRODUCED WITHOUT THEIR WRITTEN PERMISSION.

13	ISSUED FOR SITE PLAN	2024SEP24
No.	Revision/Issue	Date

PROJECT MANAGER HARISH GUPTA B. ARCH 1066 PLANTE DRIVE, OTTAWA ON K1V 9E6 T: 613-737-5939 C: 613-866-2984	PLANNER jd planning <i>+ project management</i> 41 Rideau Ferry Road, Lombardy ON K0G 1L0 t 613 812 1726 e jessica@jdplan.ca
---	--

SURVEYOR ANNIS, O'SULLIVAN, VOLLEBEKK LTD. 14 Concourse Gate, Suite 500 Nepean, ON K2E 7S6 Phone: (613) 727-0850 Fax: (613) 727-1079 Email: Nepean@aoivlt.com	TRANSPORTATION ENGINEER D. J. Halpenny & Associates Ltd. P. O. Box 774, Manotick, ON K4M 1A7 Tel (613) 692-8662 Fax (613) 692-1945 david@djhlpenny.com
---	---

STRUCTURAL CONSULTANT		LANDSCAPE CONSULTANT
DESIGN & SYSTEMS STRUCTURAL & WELDING ENGINEERS SUITE 251, 2378 HOLLY LANE, OTTAWA, ON K1V 7P1 Ph: 613 739 9500 email: khorai@designsystems.ca		James B. Lennox & Associates Inc. 3332 Carling Ave, Ottawa, ON K2H 5A8 Phone: (613) 722.5168 Email: jlb@jbla.ca

CIVIL CONSULTANT  L.R.J. ENGINEERING & INGÉNIERIE 5430 Canotek Road / Ottawa, ON, K1J 5G2 www.lrj.ca (613) 942-3434	MECHANICAL & ELECTRICAL CONSULT. CHIARELLI KORBEL ENGINEERING LTD. DICKCKELTD@GMAIL.COM, 613-986-4643 NICKCKELTD@GMAIL.COM, 613-277-0119 1857 DUNROBIN RD., KANATA, ON K2K 1X7
---	---

ARCHITECT

VECTOR DESIGN ARCHITECTS

14 STRATHBURY STREET,
OTTAWA, ONTARIO K2G 5N8
TELEPHONE: (613) 421-9806
EMAIL: vecarch@gmail.com

PROJECT AND LOCATION

HERITAGE CENTRE -
HINDU TEMPLE - PHASE 2,
4835 BANK ST., OTTAWA, ON
P I N 0 4 3 2 6 - 0 0 1 1

TITLE OF DRAWING

EXISTING
SITE PLAN

JOB NUMBER		17033	
DATE		DWG NUMBER	
2019 05		SP-2	
SCALE			
AS NOTED			
DRAWN BY			
SJK			