


SUMMER SOLSTICE 21/06



EQUINOX 21/03 - 21/09

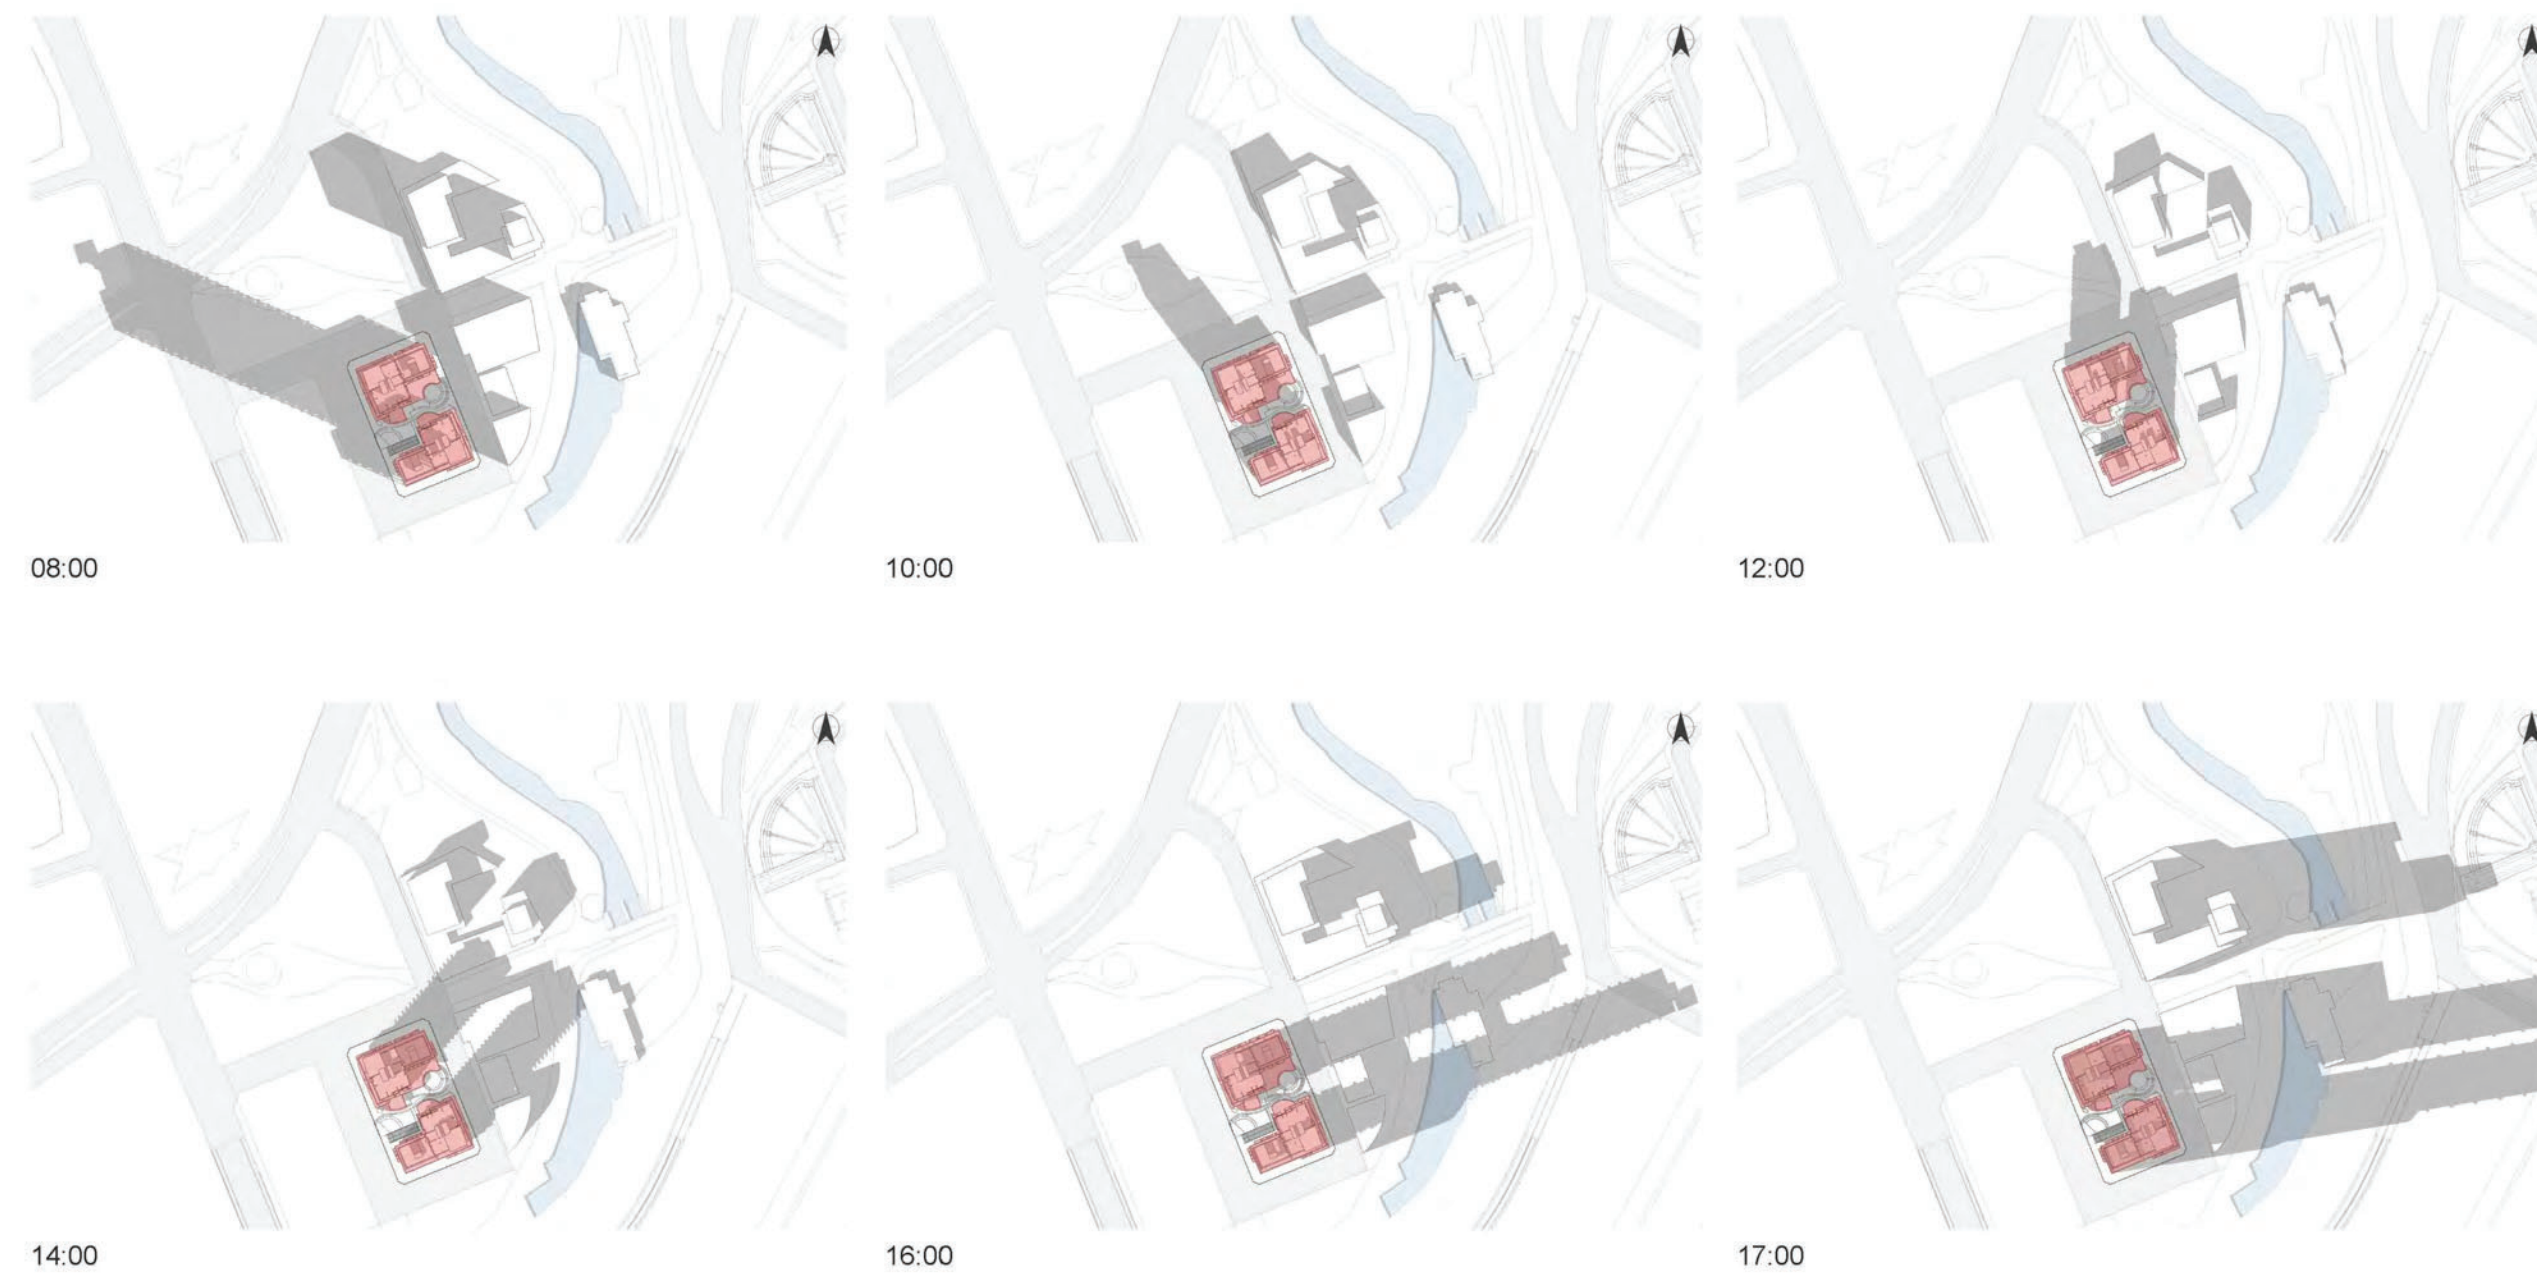

WINTER SOLSTICE 21/12

CLIENT:

C:\cartouch\16_031_Cartouch_2017_Geographie_Logo_Intermediale_PGL_2016-01-02.jpg

210 Gladstone Avenue
OTTAWA, ONTARIO K2P 0Y6
T: (613) 233-6030 F: (613) 233-8290

ARCHITECTS:

EVOQ

1435, RUE SAINT-ALEXANDRE, BUREAU 1000
MONTRÉAL (QUÉBEC) H3A 2G4
T: 514-393-9400 F: 514-393-9498
info@evoqarchitecture.com

LANDSCAPE ARCHITECTS:

James B. Lennox and Associates Inc.
Landscape Architects

351 Hinton Avenue South,
Ottawa, Ontario, K1Y 1A8 T: (613) 722-5168

STRUCTURAL ENGINEERS:

C:\cartouch\GS-Logo-medium-ras.png

MECHANICAL + ELECTRICAL ENGINEERS:

TOPOGRAPHICAL SURVEYOR:

C:\cartouch\smith-and-andersen.png



1600 Carling Ave. Suite 530
Ottawa, ON K1Z 1G3
Tel: (613) 230-1186
smithandersen.com

1331 Clyde Ave Suite 400
Ottawa, ON K2C 3G4
Tel: (613) 722-4420
stantec.com

CIVIL ENGINEERS:

URBAN DESIGN CONSULTANTS:



ENGINEERS & PLANNERS
Suite 200, 240 Michael Cowpland Dr.
Ottawa, Ontario, Canada K2M 9N6
Telephone (613) 254-6963
Facsimile (613) 254-6967
Email novantg@novatechinc.com

C:\cartouch\USFmailLogo.png

197 Spadina Avenue Suite 600
Toronto, ON, M5T 2C8
Tel: (416) 340-9004
urbanstrategies.com

03	ISSUED FOR SITE PLAN APPROVAL	NG	07-04-2021
02	REVISED SITE PLAN APPROVAL	NG	12-04-2020
01	SITE PLAN APPROVAL	NG	08-05-2019

REVISION:

THE GENERAL CONTRACTOR :

- SHALL BE RESPONSIBLE FOR VERIFYING ALL DIMENSIONS ON SITE TO ENSURE COMPLIANCE WITH THE DIMENSIONS GIVEN ON THE DRAWINGS.
- SHALL BE RESPONSIBLE TO IMMEDIATELY SUBMIT A REPORT TO THE ARCHITECT OR ENGINEER OUTLINING ANY INACCURACIES.
- SHALL NOT TAKE SCALED MEASUREMENTS OFF THE DRAWINGS.
- ANY INDIVIDUAL OR FIRM THAT HAVE RECEIVED ELECTRONIC DOCUMENT SHALL USE THEM AT THEIR OWN RISK. ONLY ORIGINAL DRAWINGS, STAMPED BY THE ARCHITECT, MAY BE USED FOR CONSTRUCTION.

SEAL

© 2018, EVOQ Architecture inc.

NOT FOR CONSTRUCTION

Intellectual property rights relating to this document belong exclusively to EVOQ Architecture inc. This document may not be forwarded to others, transmitted, downloaded, reproduced nor adapted in any format, whether print or electronic, without the prior written authorization of EVOQ Architecture inc. All ideas and other information in this document are specific to this project and may not be used elsewhere without the written authorization of EVOQ Architecture inc.

PROJECT:
LEBRETON - PHASE 4-5

DRAWING TITLE:
SOLAR STUDIES

DESIGN:	NG	APPROVED:	NG
DRAWN:	PS	DATE:	2020-04-27
VERIFIED:	NG	SCALE:	

PROJECT N°: 9360-20 DRAWING N°: A-SUN