

CLARIDGE HOMES

LOCATION PLAN

CONSULTANTS

ARCHITECTS: **EVOQ**

1000 100 STREET, SUITE 100
OTTAWA, ONTARIO K1N 5A8
TEL: (613) 722-5168 FAX: (613) 722-5169
www.evoc.com

LEGEND

- PROPOSED DECIDUOUS TREE
- PROPOSED SHRUBS
- PROPOSED SOD
- PROPOSED UNIT CONCRETE PAVERS
- PROPOSED RIVERSTONE
- PROPOSED ARTIFICIAL TURF
- PROPOSED DAYCARE / POOL ENCLOSURE FENCE
- PROPOSED PRECAST BENCH

No.	Issue	Date	DR	CK
2	ISSUED FOR SITE PLAN APPROVAL	05/08/2020	LC	JL
1	ISSUED FOR COMMENTS AND REVIEW	03/24/2020	LC	JL

JAMES B. LENNOX & ASSOCIATES INC.
LANDSCAPE ARCHITECTS
 3332 CARLING AVE. OTTAWA, ONTARIO K2H 5A8
 TEL: (613) 722-5168 FAX: (613) 722-5169

PROJECT

LEBRETON PHASE 4&5

DRAWING

LANDSCAPE PLAN

STAMP

SCALE 1:150

START DATE MARCH, 2020

PROJECT NO. 20-CLG-2015

PROJECT NORTH


DRAWING NO. **L.1**

PLOT SIZE ARCH-D

PROPOSED PLANT LIST

KEY	qty	BOTANICAL NAME	COMMON NAME	SIZE	CONDITION	REMARKS
TREES						
FM	20	Acer x freemanni 'Jeffersred'	Autumn Blaze Maple	70mm ø	B&B	
GK	2	Ginkgo biloba 'Princeton Sentry'	Princeton Sentry Ginkgo	70mm ø	B&B	
HL	3	Celtis occidentalis	Common Hackberry	70mm ø	B&B	
HL	9	Gleditsia triacanthos 'Skyline'	Skyline Honey Locust	70mm ø	B&B	
SHRUBS & PERENNIALS						
AH	40	Hydrangea arborescens 'Annabelle'	Annabelle Hydrangea	3 gal. pot	Potted	800 mm o.c.
AW	44	Spiraea x bumalda 'Anthony Waterer'	Anthony Waterer Spiraea	600mm ht.	Potted	1000 mm o.c.
BW	26	Buxus Green Gem'	Green Gem Boxwood	2 gal. pot	Potted	800 mm o.c.
DL	120	Hemerocallis 'Stella D'Oro'	Stella D'Oro Day Lily	150mm pot	Potted	400 mm o.c.
FS	33	Sorbaria sorbifolia 'Sem'	Sem False Spiraea	600mm ht.	Potted	800 mm o.c.
GS	81	Spiraea x arguta	Carland Spiraea	800mm spr.	Potted	1000 mm o.c.
JJ	23	Juniperus procumbens 'Nana'	Dwarf Japanese Garden Juniper	3 gal pot	Potted	1000 mm o.c.
KF	119	Calamagrostis 'Karl Foerster'	Karl Foerster Grass	250mm pot	Potted	800 mm o.c.
MP	43	Pinus mugo 'Plumillo'	Dwarf Mugo Pine	600mm spr.	Potted	800mm o.c.
OD	35	Calamagrostis x acutiflora 'Overdam'	Feather reed-grass 'Overdam'	250mm pot	Potted	800 mm o.c.
SR	71	Pharisis arundinacea 'Strawberries & Cream'	Strawberries & Cream Ribbon Grass	250mm pot	Potted	600 mm o.c.
YE	13	Taxus cuspidata 'Emerald Spreader' (Monlooc)	Emerald Spreader Compact Yew	600 mm spr.	Potted	1500 mm o.c.

1 LANDSCAPE PLAN
L.1 SCALE 1:150

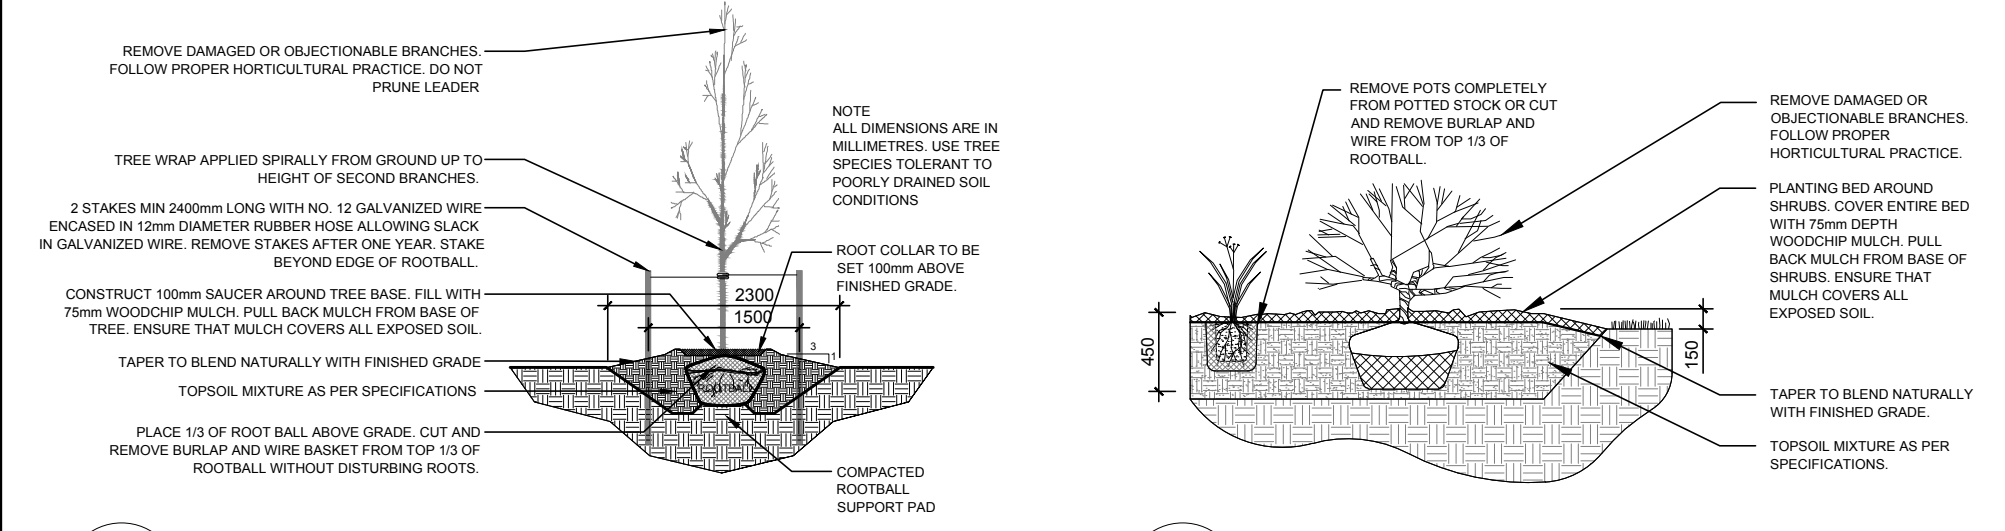

2 DECIDUOUS TREE PLANTING
L.1 N.T.S.

3 SHRUB & PERENNIAL PLANTING
L.1 N.T.S.