



ISSUED

- 0 05/06/20 ISSUED FOR SITE PLAN CONTROL R1
- 1 13/11/20 ISSUED FOR SITE PLAN CONTROL R2
- 2 05/03/21 ISSUED FOR SITE PLAN CONTROL R2
- 3 09/04/21 ISSUED FOR CONSULTANT COORDINATION
- 4 11/05/21 ISSUED FOR TENDER
- 5 17/08/21 ISSUED FOR SITE PLAN CONTROL R3

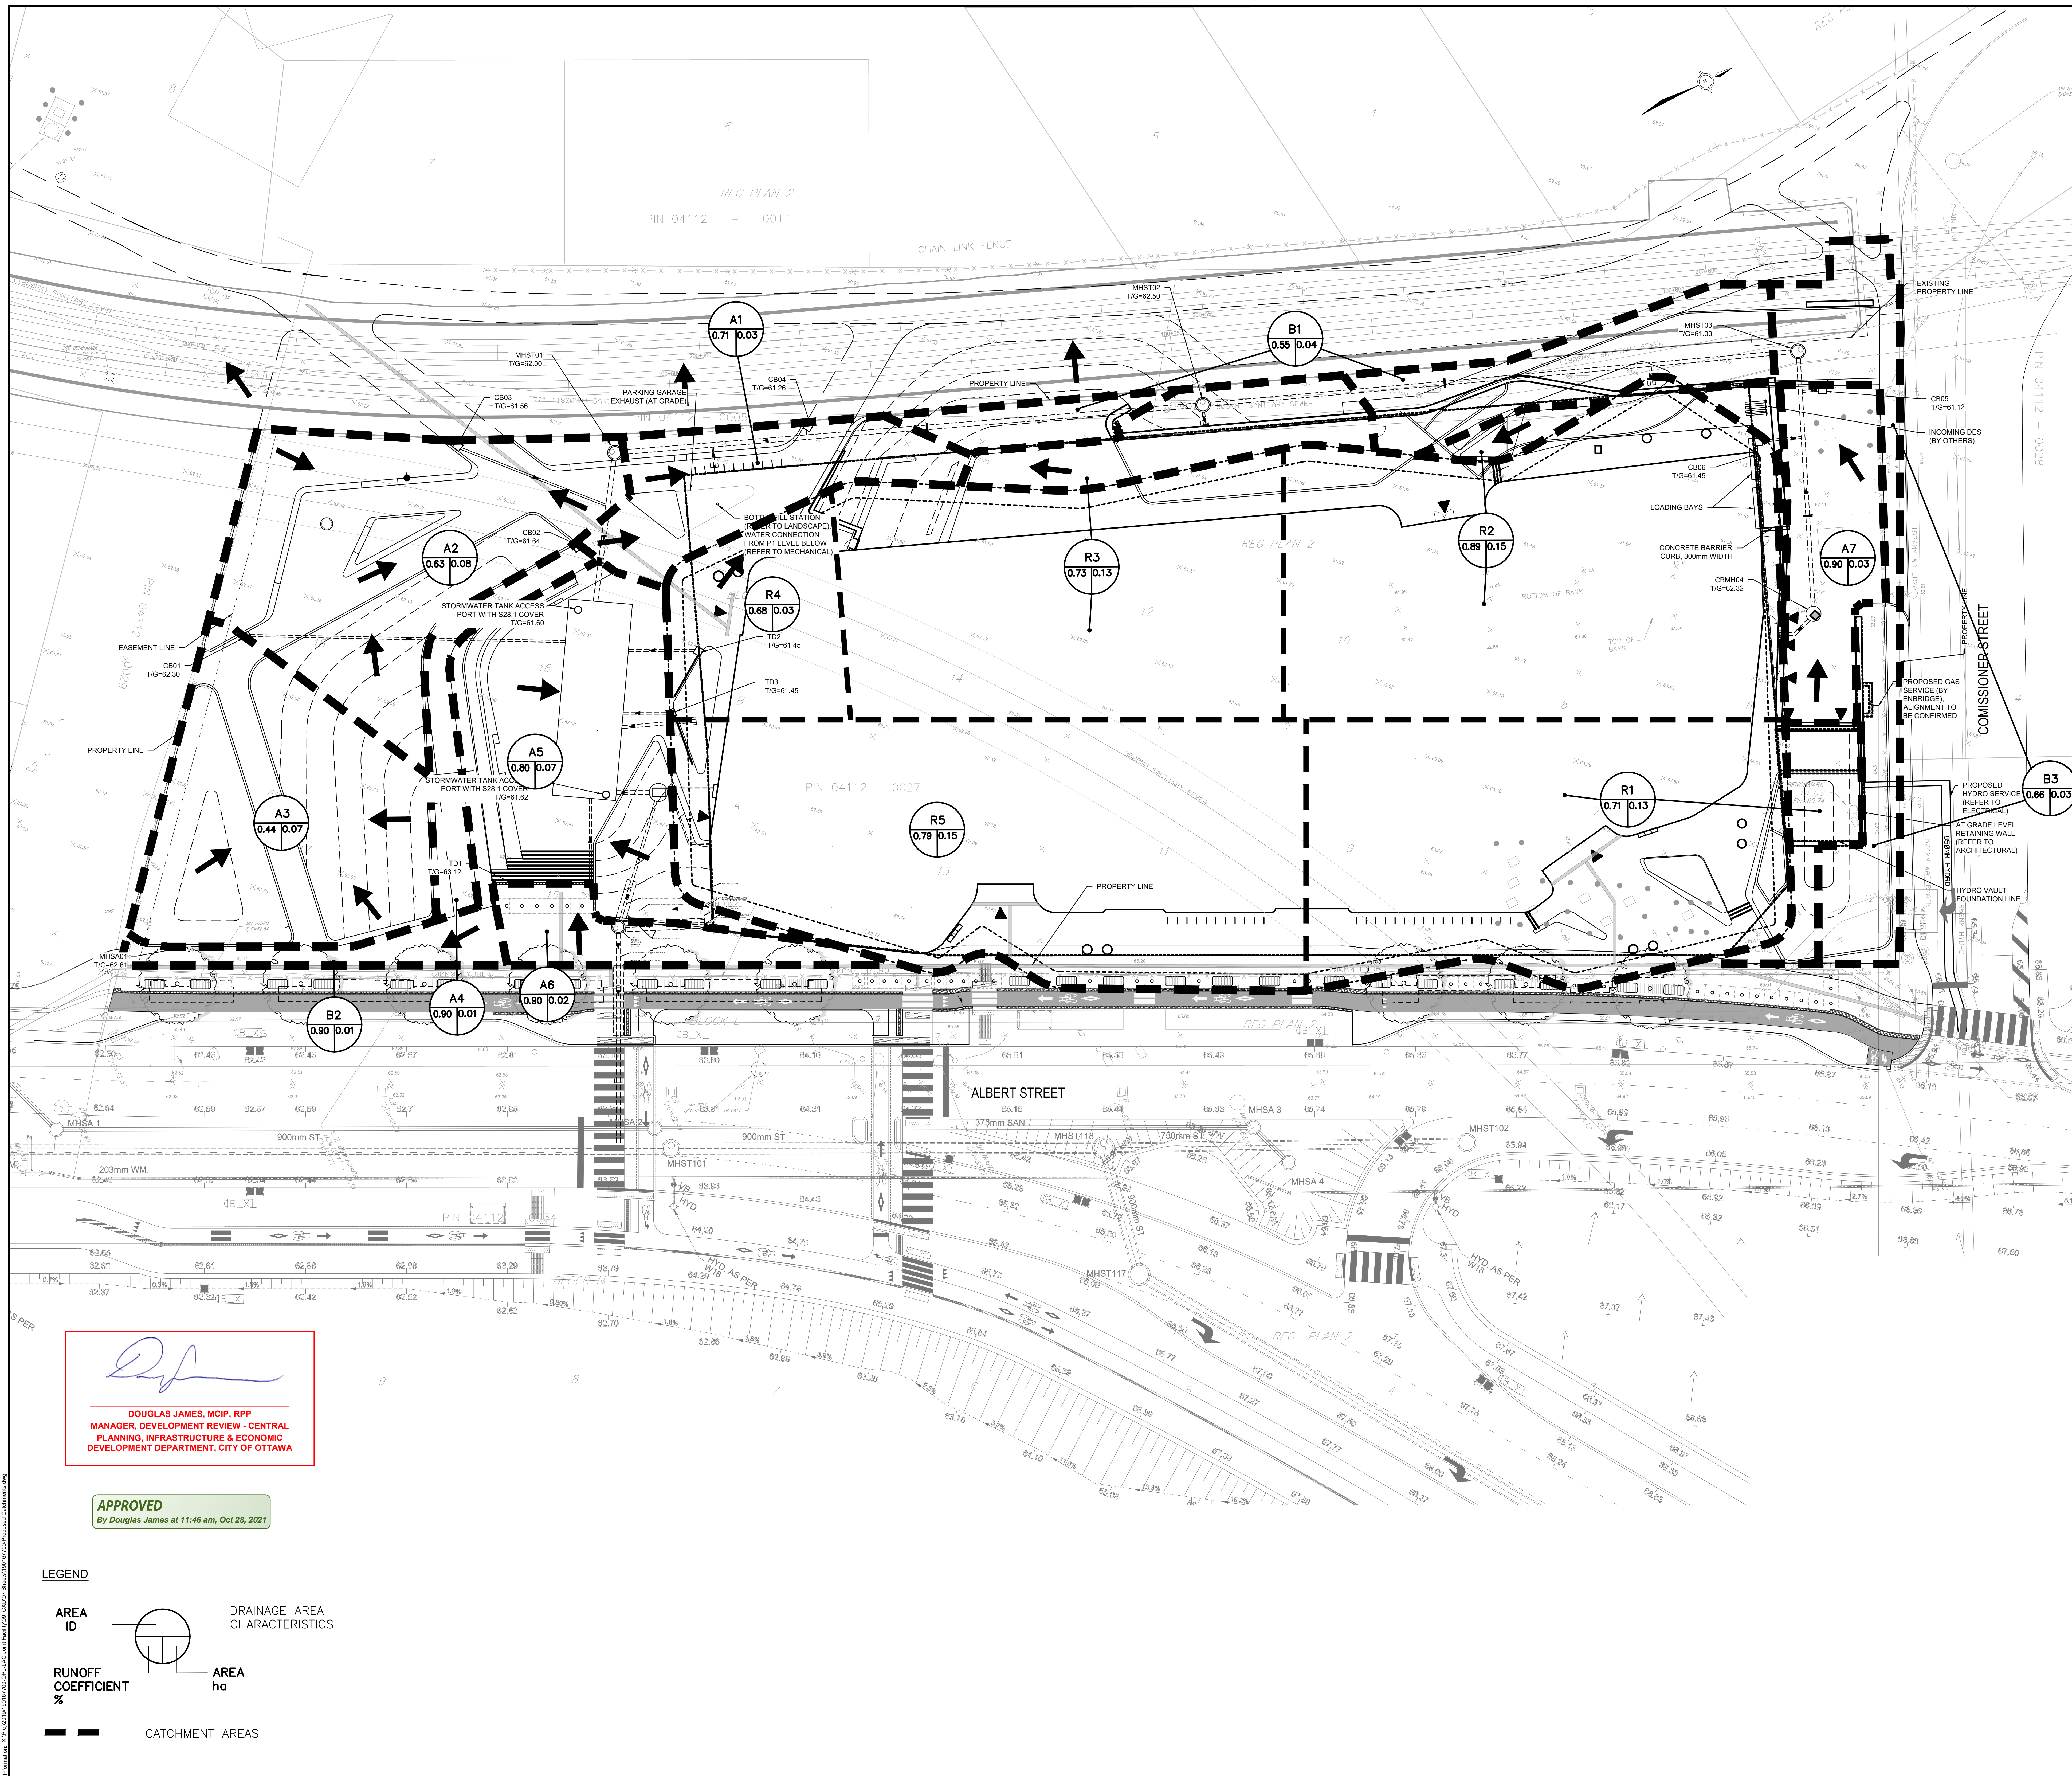

*Douglas James*  
**DOUGLAS JAMES, MCIP, RPP**  
MANAGER, DEVELOPMENT REVIEW - CENTRAL  
PLANNING, INFRASTRUCTURE & ECONOMIC  
DEVELOPMENT DEPARTMENT, CITY OF OTTAWA

**APPROVED**  
By Douglas James at 11:46 am, Oct 28, 2021

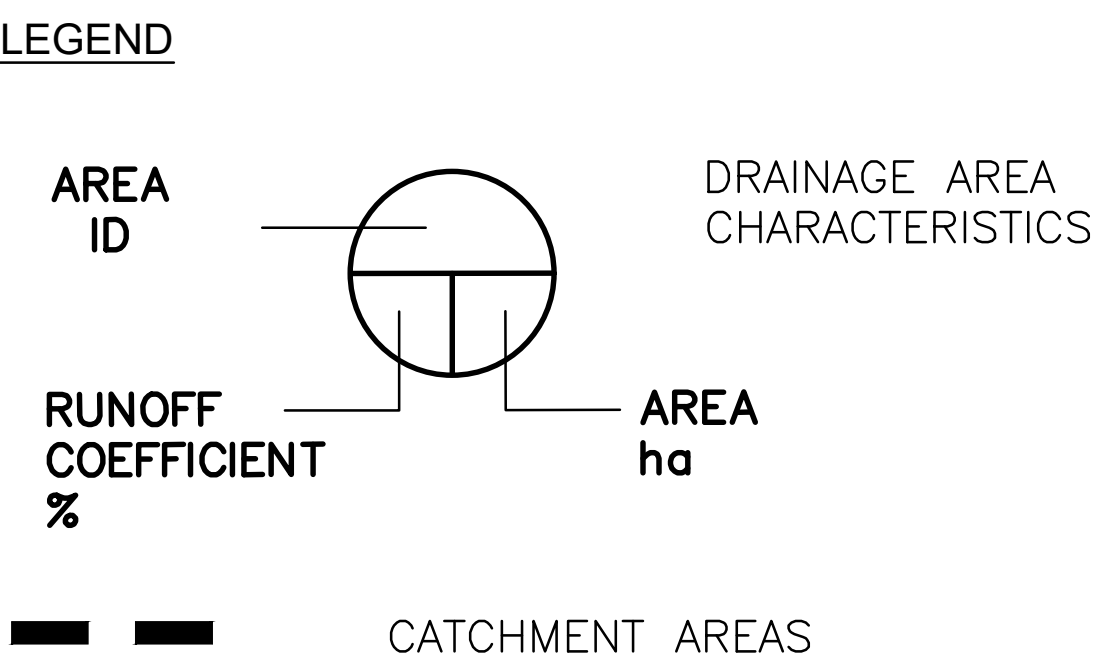

**KWC Architects Inc.**  
Architects in Joint Venture for the OPL-LAC Joint Facility  
384 Adelaide Street West, Suite 100, Toronto, Canada M5H 1Y7  
Tel: 416 882 8800 Fax: 416 882 2508 info@kwc.ca www.kwc.ca

OPL - LAC JOINT FACILITY

555 ALBERT ST.  
OTTAWA ON  
K1R 7X3

PROPOSED CATCHMENTS

Scale: 1:200  
Project No: 0512  
Date: #18176