




1 WEST ELEVATION
A3.01 1:200

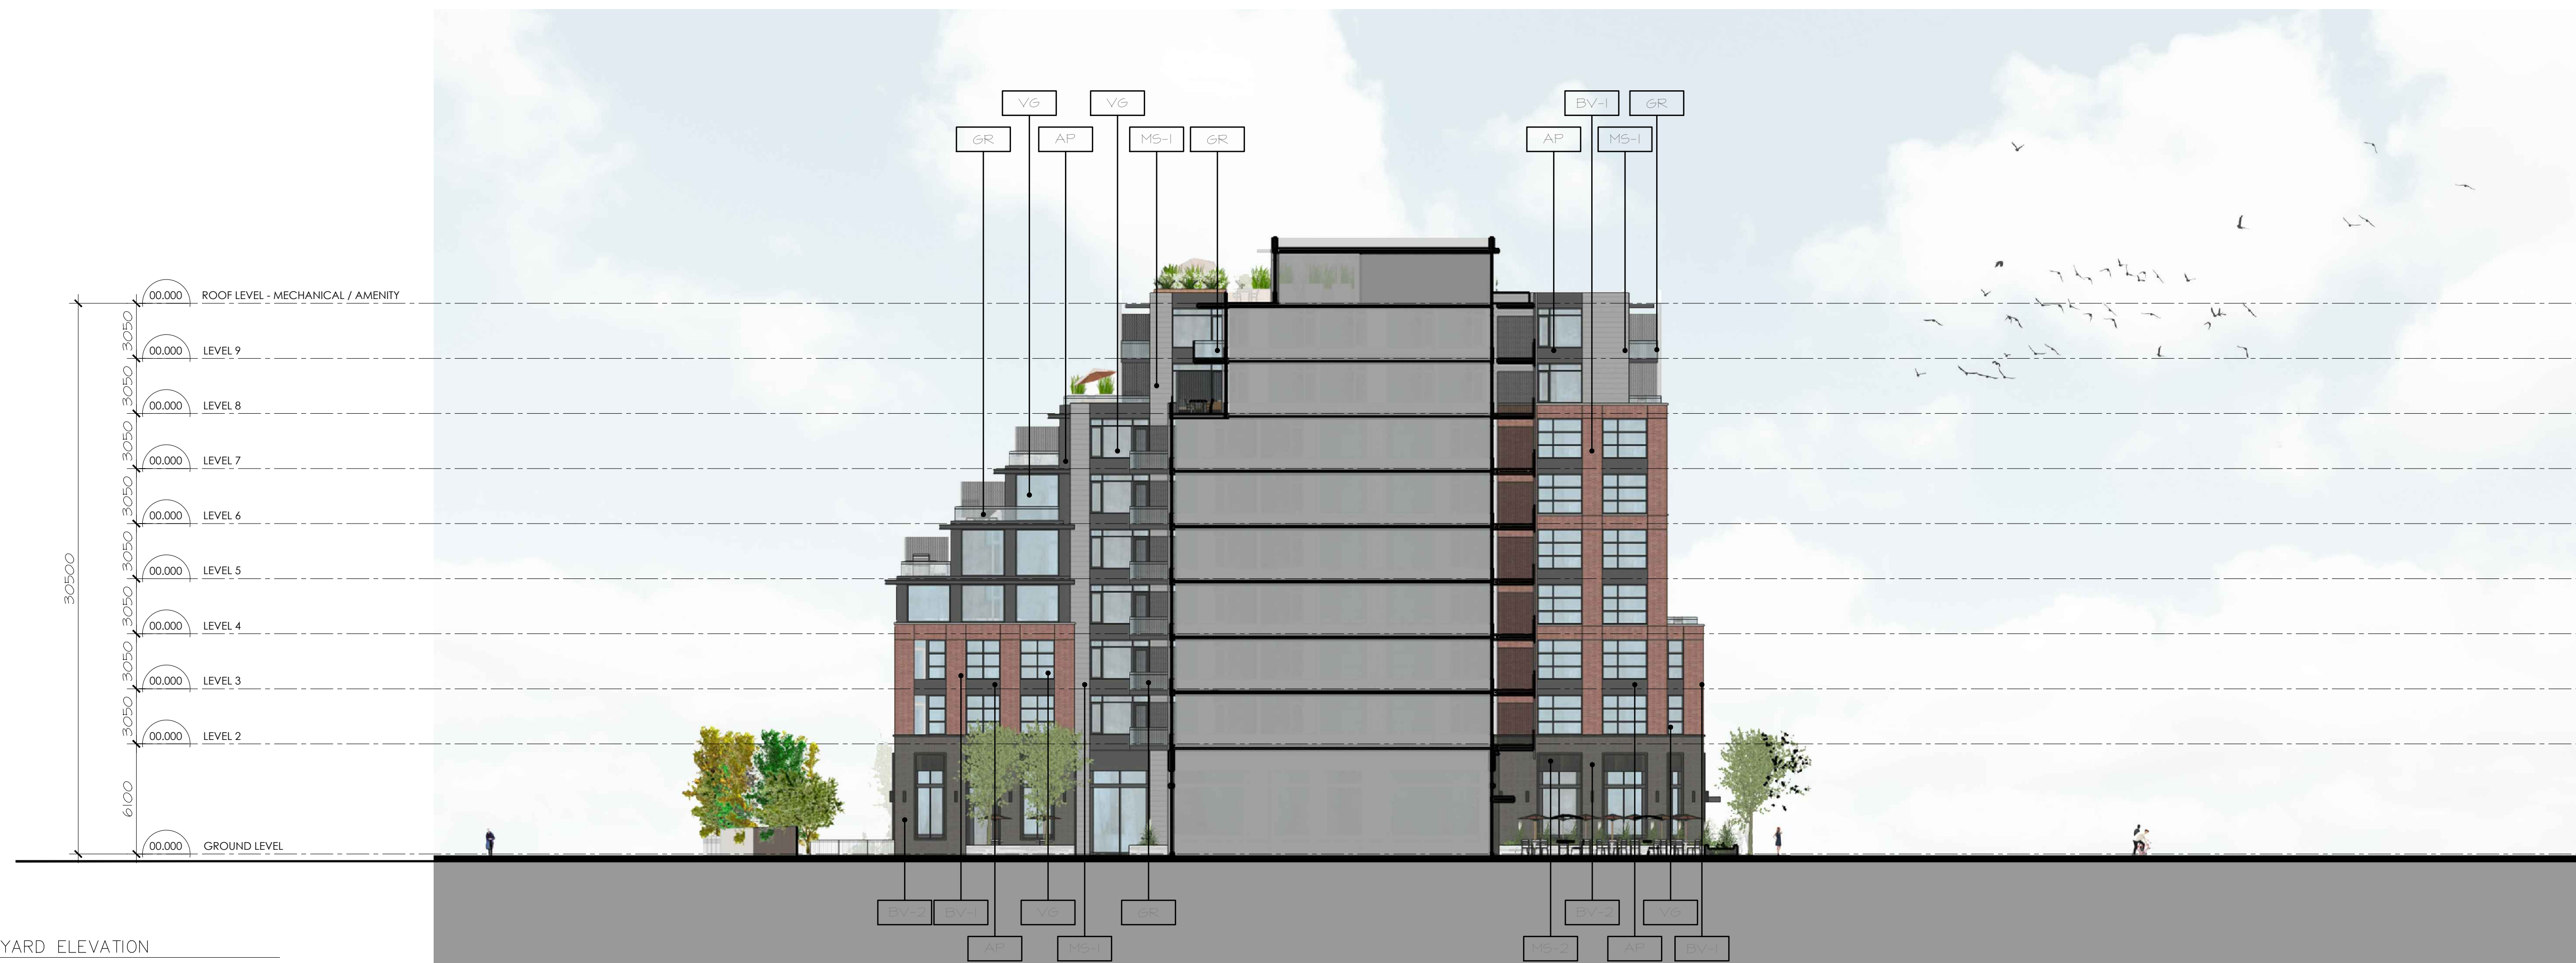

2 WEST COURTYARD ELEVATION
A3.02 1:200

LEGEND:

AP	ALUMINUM PANEL
BV-1	BRICK VENEER - 1
BV-2	BRICK VENEER - 2
GR	GLASS RAILING
MR	METAL RAILING
MS-1	METAL SIDING - 1
MS-2	METAL SIDING - 2
MS-3	METAL SIDING - 3
SP	SPANDREL PANEL
STC	STEEL COLUMN
VG	VISION GLASS

no.	date	revision

It is the responsibility of the appropriate contractor to check and verify all dimensions on site and report all errors and/or omissions to the architect.

All contractors must comply with all pertinent codes and by-laws.

Do not scale drawings.

This drawing may not be used for construction until signed.

Copyright reserved.

Hobin Architecture Incorporated
 63 Pamela Street
 Ottawa, Ontario
 Canada K1S 3K7
 T: 613-238-7200
 F: 613-235-2065
 Email: hobinarc.com
 hobinarc.com

PROJECT/LOCATION:
327 RICHMOND
 327 RICHMOND ROAD

DRAWING TITLE:
ELEVATIONS

DRAWN BY: RL DATE: 2020-12-18 SCALE: 1:200

PROJECT: 1919 DRAWING NO.:

A3-01
 REVISION NO.:
 DWG 18218



1 SOUTH ELEVATION
A3.02 1:200



2 NORTH ELEVATION
A3.02 1:200

LEGEND:

AP	ALUMINUM PANEL
BV-1	BRICK VENEER - 1
BV-2	BRICK VENEER - 2
GR	GLASS RAILING
MR	METAL RAILING
MS-1	METAL SIDING - 1
MS-2	METAL SIDING - 2
MS-3	METAL SIDING - 3
SP	SPANDREL PANEL
STC	STEEL COLUMN
VG	VISION GLASS

no.	date	revision

It is the responsibility of the appropriate contractor to check and verify all dimensions on site and report all errors and/or omissions to the architect.

All contractors must comply with all pertinent codes and by-laws.

Do not scale drawings.

This drawing may not be used for construction until signed.

Copyright reserved.

Hobin Architecture Incorporated
 63 Parnilla Street
 Ottawa, Ontario
 Canada K1S 3K7
 T: 613-238-7200
 F: 613-235-2065
 Email: hobinarc.com
 hobinarc.com

PROJECT/LOCATION:
327 RICHMOND
 327 RICHMOND ROAD

DRAWING TITLE:
ELEVATIONS

DRAWN BY: DATE: SCALE:
 RL 2020-12-18 1:200

PROJECT: DRAWING NO.:
 1919

A3-02

REVISION NO.:
 DWG 18218



1 EAST ELEVATION
A3.03 1:200



2 EAST COURTYARD ELEVATION
A3.03 1:200

LEGEND:

AP	ALUMINUM PANEL
BV-1	BRICK VENEER - 1
BV-2	BRICK VENEER - 2
GR	GLASS RAILING
MR	METAL RAILING
MS-1	METAL SIDING - 1
MS-2	METAL SIDING - 2
MS-3	METAL SIDING - 3
SP	SPANDREL PANEL
STC	STEEL COLUMN
VG	VISION GLASS

no.	date	revision

It is the responsibility of the appropriate contractor to check and verify all dimensions on site and report all errors and/or omissions to the architect.

All contractors must comply with all pertinent codes and by-laws.

Do not scale drawings.

This drawing may not be used for construction until signed.

Copyright reserved.

Hobin Architecture Incorporated
 63 Parnilla Street
 Ottawa, Ontario
 Canada K1S 3K7
 T: 613-238-7200
 F: 613-235-2065
 Email: hobinarc.com
 hobinarc.com

PROJECT/LOCATION:
327 RICHMOND
 327 RICHMOND ROAD

DRAWING TITLE:
ELEVATIONS

DRAWN BY: RL	DATE: 2020-12-18	SCALE: 1:200
PROJECT: 1919		DRAWING NO.:

A3-03

REVISION NO.:
DWG 18218