


DRAWING NUMBER: 190867-PRE

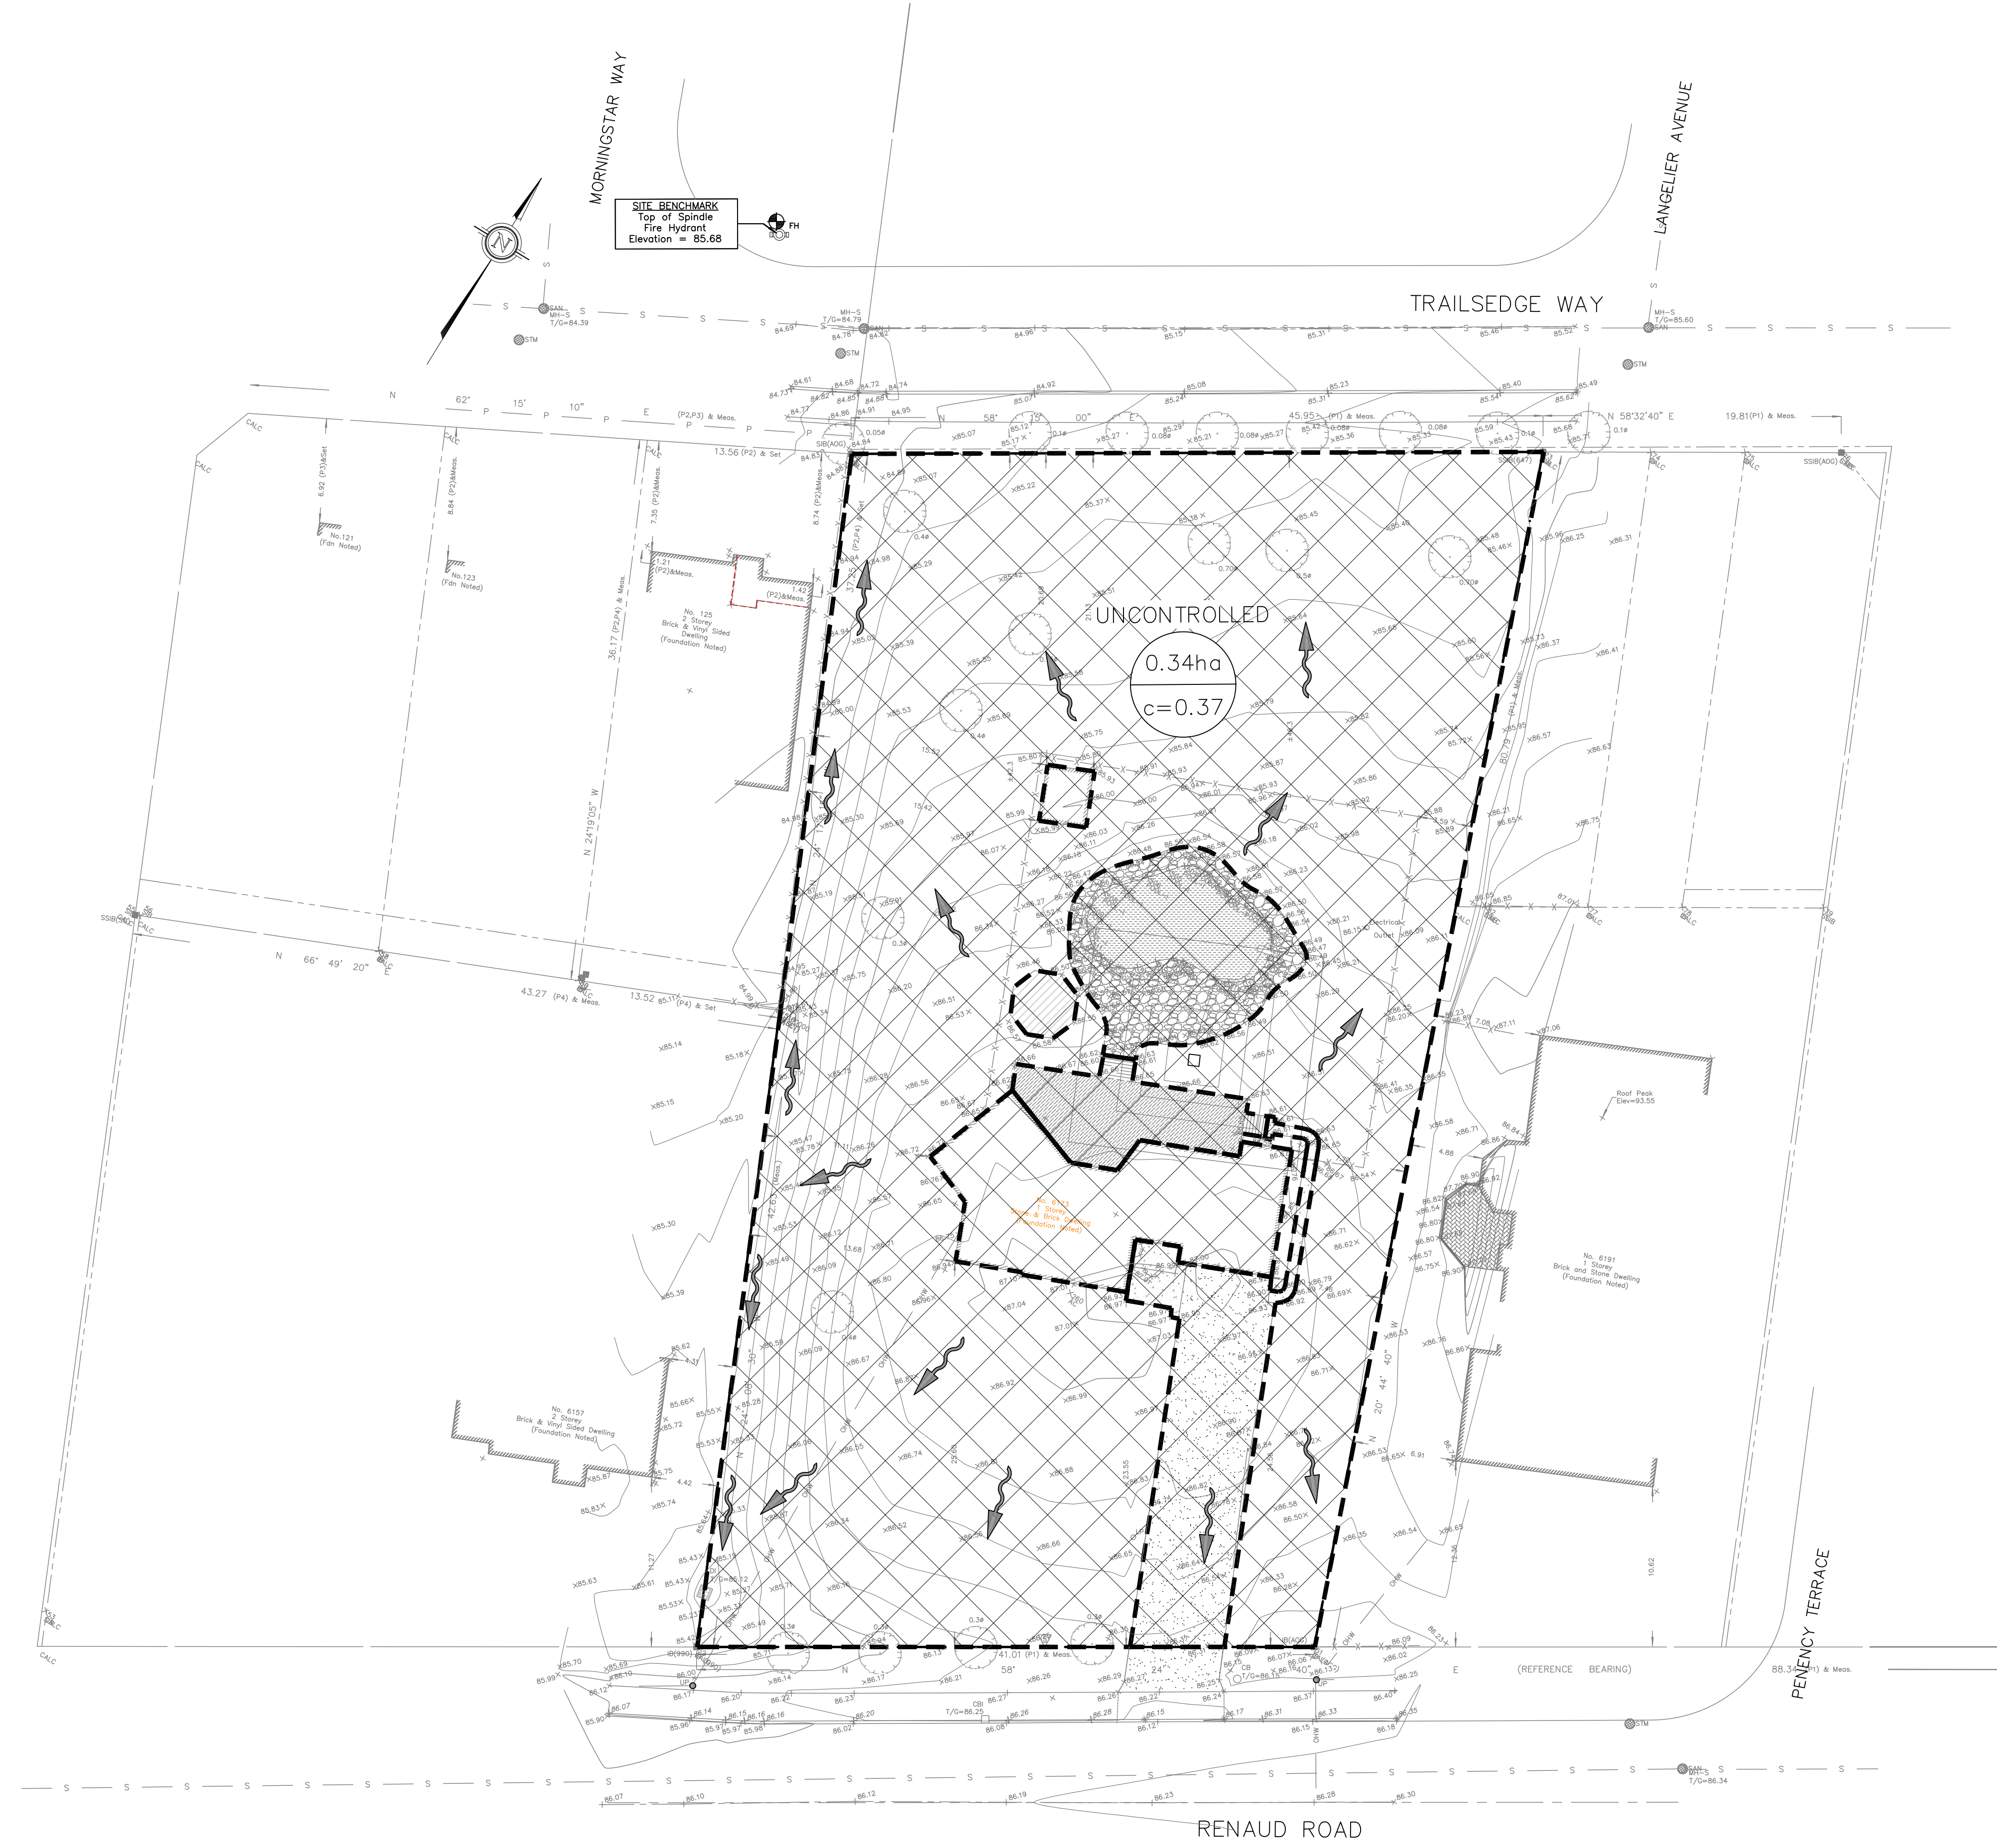

SCALE:



LEGEND (STORM WATER MANAGEMENT)

- 0.39 CATCHMENT LABEL
- c=0.34 CATCHMENT AREA (HECTARES)
- RUNOFF COEFFICIENT
- CATCHMENT AREA BOUNDARY
- DIRECTION OF FLOW
- PROPERTY LINE
- TOP OF SLOPE
- ▨ CONTROLLED AREA
- ▩ UNCONTROLLED AREA
- ~ PRE-DEVELOPMENT DRAINAGE PATTERN

No.	REVISION	DATE	BY
2	REVISIONS PER SITE PLAN AND 1ST REVIEW COMMENTS	MAR. 29/2021	ML
1	ISSUED FOR SPC APPLICATION	JUNE 30/2020	ML
#	REVISION ITEM / DESCRIPTION	REV. DATE	INT.

Kollaard Associates Engineers
 (613) 860-0923
 info@kollaard.ca
 P.O. BOX 189, 210 PRESCOTT ST.
 KEMPTVILLE, ONTARIO
 K0G 1J0 FAX (613) 258-0475
 http://www.kollaard.ca

CLIENT:
 TEAK DEVELOPMENTS
 31 WOODVIEW CRESCENT
 OTTAWA, ON K1B 3B1

PROJECT:
 PROPOSED RESIDENTIAL DEVELOPMENT

LOCATION:
 6173 RENAUD ROAD
 CITY OF OTTAWA, ON
 K1W 0K9

	DESIGNED BY:	CHECKED BY:
	---	---
	DRAWN BY:	APPROVED BY:
	---	---
DATE:		NOV. 11, 2019
KOLLAARD FILE NUMBER:		190867

DRAWING NUMBER: 190867-PRE

DRAWING NAME: PRE-DEVELOPMENT DRAINAGE

PRE-DEVELOPMENT DRAINAGE
 SCALE = 1:250

© COPYRIGHT 2020
 KOLLAARD ASSOCIATES INCORPORATED

#18196

D07-12-20-0094