



Drawing name: Z:\1908 Renaud (6173)\1908 dwg\1908 AutoCAD\1908 block 2\1908 EL01 ElevSecDet.dwg

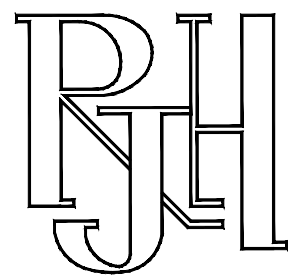

414 Churchill Ave. N. Ottawa,
 ON, K1Z 5C6 • 613-853-2822
 www.rjhill.ca • rosaline@rjhill.ca

Rosaline J. Hill Architect Inc.

KEY TO MATERIALS			
1	ROOF COLOUR: DRIFT WOOD	3a	BOARD & BATTEN SIDING COLOUR: MEDIUM GRAY (JH GRAY SLATE)
2a	ROOF FASCIA COLOUR: BLACK ALUMINUM	3b	VERTICAL SIDING COLOUR: MEDIUM GRAY (JH GRAY SLATE)
2b	ROOF SOFFIT COLOUR: BLACK ALUMINUM	3c	HORIZONTAL SIDING COLOUR: WHITE (JH ARTIC WHITE)
		3d	HORIZONTAL SIDING COLOUR: LIGHT 'HARVEST COLOUR'
		3e	MASONRY - BRICK COLOUR: MEDIUM (GS STEELY)
4a	TRIM COLOUR: BLACK ALUMINUM	4b	TRIM COLOUR: MEDIUM GRAY (JH GRAY SLATE)
4c	TRIM COLOUR: WHITE (JH ARTIC WHITE)	5a	WINDOW & SLIDING DOOR FRAME COLOUR: BLACK ALUMINUM
5b	UNIT DOOR & FRAME COLOUR: BLACK ALUMINUM	6	BALCONY RAILING COLOUR: BLACK ALUMINUM
		7	BALCONY STRUCTURE COLOUR: BLACK ALUMINUM
		8	ENTRY STEPS & PORCH COLOUR: NATURAL CEMENT PARGING
		9	FOUNDATION WALL COLOUR: NATURAL CEMENT PARGING

 


BLOCK 2

TRAILS EDGE HOUSING
 6173 Renaud Rd, Ottawa, Ontario, K1W 0K9
 MARCH 1, 2022 SCALE: 1/8" = 1'-0"
NORTH ELEVATION (FRONT)

D07-12-20-0094


Drawing name: Z:\1908 Renaud (6173)\1908 dwgs\1908 AutoCAD\1908 block 2\1908 EL01 ElevSecDet.dwg

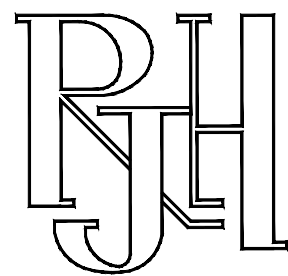

414 Churchill Ave. N. Ottawa,
ON, K1Z 5C6 • 613-853-2822
www.rjhill.ca • rosaline@rjhill.ca

Rosaline J. Hill Architect Inc.

KEY TO MATERIALS			
1	ROOF COLOUR: DRIFT WOOD	3a	BOARD & BATTEN SIDING COLOUR: MEDIUM GRAY (JH GRAY SLATE)
2a	ROOF FASCIA COLOUR: BLACK ALUMINUM	3b	VERTICAL SIDING COLOUR: MEDIUM GRAY (JH GRAY SLATE)
2b	ROOF SOFFIT COLOUR: BLACK ALUMINUM	3c	HORIZONTAL SIDING COLOUR: WHITE (JH ARTIC WHITE)
		3d	HORIZONTAL SIDING COLOUR: LIGHT 'HARVEST COLOUR'
		3e	MASONRY - BRICK COLOUR: MEDIUM (GS STEELY)
		4a	TRIM COLOUR: BLACK ALUMINUM
		4b	TRIM COLOUR: MEDIUM GRAY (JH GRAY SLATE)
		4c	TRIM COLOUR: WHITE (JH ARTIC WHITE)
		5a	WINDOW & SLIDING DOOR FRAME COLOUR: BLACK ALUMINUM
		5b	UNIT DOOR & FRAME COLOUR: BLACK ALUMINUM
		6	BALCONY RAILING COLOUR: BLACK ALUMINUM
		7	BALCONY STRUCTURE COLOUR: BLACK ALUMINUM
		8	ENTRY STEPS & PORCH COLOUR: NATURAL CEMENT PARGING
		9	FOUNDATION WALL COLOUR: NATURAL CEMENT PARGING

 

BLOCK 2


TRAILSEDGE HOUSING
6173 Renaud Rd, Ottawa, Ontario, K1W 0K9

MARCH 1, 2022 SCALE: 1/8" = 1'-0"

SOUTH ELEVATION

D07-12-20-0094

Drawing name: Z:\1908 Renaud (6173)\1908 dwgs\1908 AutoCAD\1908 block 2\1908 EL01 ElevSecDet.dwg

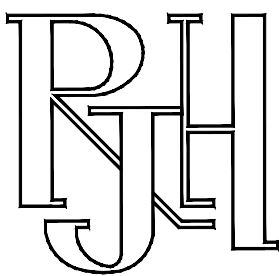

414 Churchill Ave. N. Ottawa,
 ON, K1Z 5C6 • 613-853-2822
 www.rjhill.ca • rosaline@rjhill.ca

Rosaline J. Hill Architect Inc.

KEY TO MATERIALS			
1	ROOF COLOUR: DRIFT WOOD	3a	BOARD & BATTEN SIDING COLOUR: MEDIUM GRAY (JH GRAY SLATE)
2a	ROOF FASCIA COLOUR: BLACK ALUMINUM	3b	VERTICAL SIDING COLOUR: MEDIUM GRAY (JH GRAY SLATE)
2b	ROOF SOFFIT COLOUR: BLACK ALUMINUM	3c	HORIZONTAL SIDING COLOUR: WHITE (JH ARTIC WHITE)
		3d	HORIZONTAL SIDING COLOUR: LIGHT 'HARVEST COLOUR'
		3e	MASONRY - BRICK COLOUR: MEDIUM (GS STEELY)
		4a	TRIM COLOUR: BLACK ALUMINUM
		4b	TRIM COLOUR: MEDIUM GRAY (JH GRAY SLATE)
		4c	TRIM COLOUR: WHITE (JH ARTIC WHITE)
		5a	WINDOW & SLIDING DOOR FRAME COLOUR: BLACK ALUMINUM
		5b	UNIT DOOR & FRAME COLOUR: BLACK ALUMINUM
		6	BALCONY RAILING COLOUR: BLACK ALUMINUM
		7	BALCONY STRUCTURE COLOUR: BLACK ALUMINUM
		8	ENTRY STEPS & PORCH COLOUR: NATURAL CEMENT PARGING
		9	FOUNDATION WALL COLOUR: NATURAL CEMENT PARGING





BLOCK 2

TRAILS EDGE HOUSING
 6173 Renaud Rd, Ottawa, Ontario, K1W 0K9
 MARCH 1, 2022 SCALE: 1/8" = 1'-0"
WEST ELEVATION

D07-12-20-0094

Drawing name: Z:11908 Renaud (6173) 1908 dwg1908 AutoCAD11908 block 211908 EL01 ElevSecDet.dwg

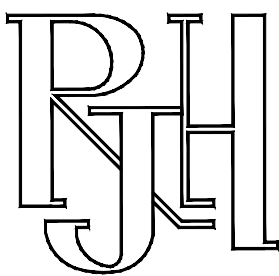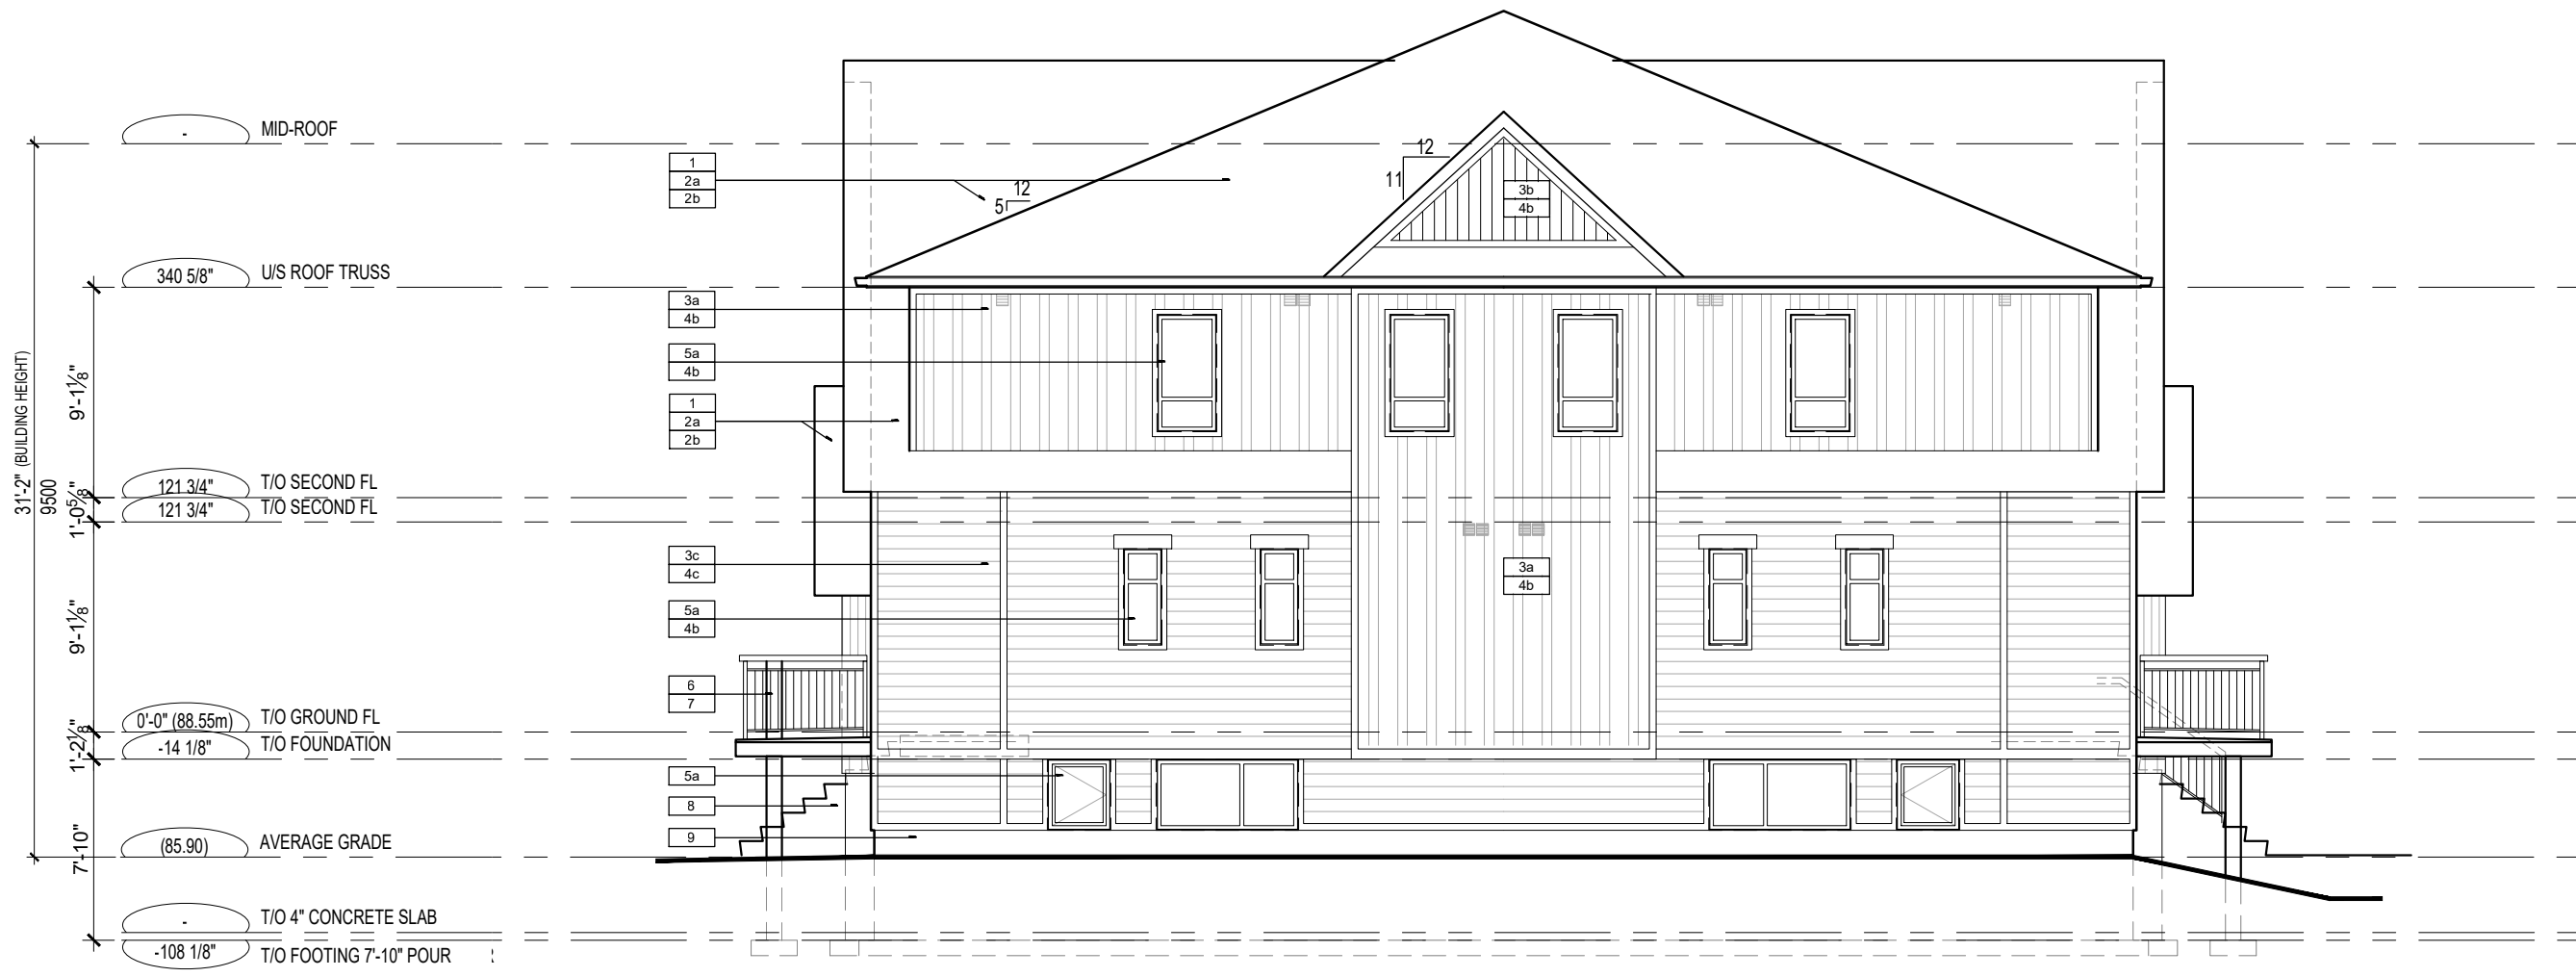

414 Churchill Ave. N. Ottawa,
ON, K1Z 5C6 • 613-853-2822
www.rjhill.ca • rosaline@rjhill.ca

Rosaline J. Hill Architect Inc.

KEY TO MATERIALS			
1	ROOF COLOUR: DRIFT WOOD	3a	BOARD & BATTEN SIDING COLOUR: MEDIUM GRAY (JH GRAY SLATE)
2a	ROOF FASCIA COLOUR: BLACK ALUMINUM	3b	VERTICAL SIDING COLOUR: MEDIUM GRAY (JH GRAY SLATE)
2b	ROOF SOFFIT COLOUR: BLACK ALUMINUM	3c	HORIZONTAL SIDING COLOUR: WHITE (JH ARTIC WHITE)
		3d	HORIZONTAL SIDING COLOUR: LIGHT 'HARVEST COLOUR'
		3e	MASONRY - BRICK COLOUR: MEDIUM (GS STEELY)
		4a	TRIM COLOUR: BLACK ALUMINUM
		4b	TRIM COLOUR: MEDIUM GRAY (JH GRAY SLATE)
		4c	TRIM COLOUR: WHITE (JH ARTIC WHITE)
		5a	WINDOW & SLIDING DOOR FRAME COLOUR: BLACK ALUMINUM
		5b	UNIT DOOR & FRAME COLOUR: BLACK ALUMINUM
		6	BALCONY RAILING COLOUR: BLACK ALUMINUM
		7	BALCONY STRUCTURE COLOUR: BLACK ALUMINUM
		8	ENTRY STEPS & PORCH COLOUR: NATURAL CEMENT PARGING
		9	FOUNDATION WALL COLOUR: NATURAL CEMENT PARGING



BLOCK 2

TRAILSEDGE HOUSING
6173 Renaud Rd, Ottawa, Ontario, K1W 0K9

MARCH 1, 2022 SCALE: 1/8" = 1'-0"

EAST ELEVATION

D07-12-20-0094