



TREE PLANTING IN PLANTING BED NTS

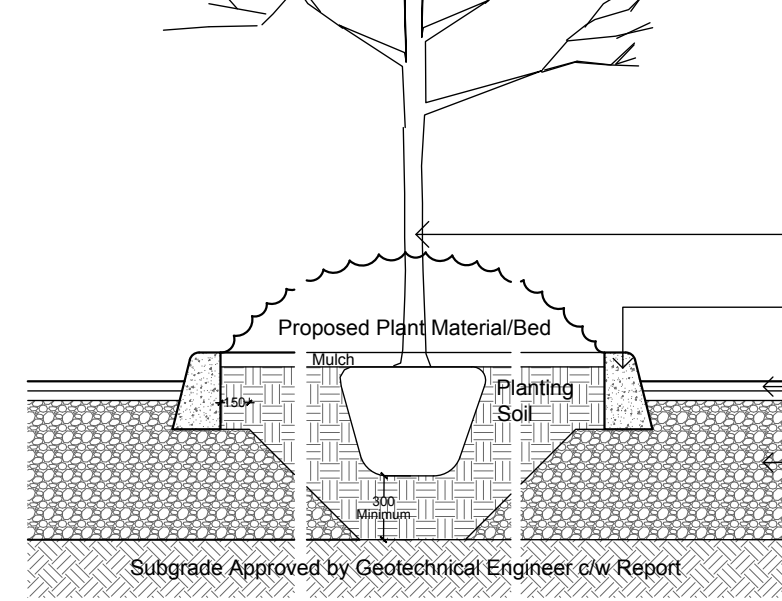


TYPICAL PLANTING IN ISLAND SECTION NTS


During Excavation/Bed Preparation if Extreme Conditions are Encountered (Water, Rock, Gravel...) that could Effect Planting, Notify GJALA Immediately.

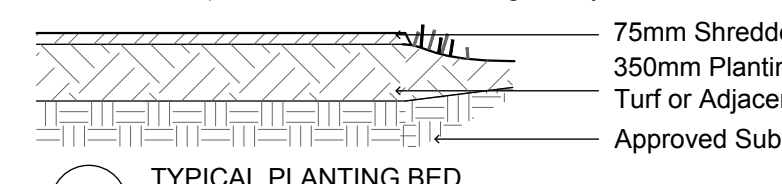

TYPICAL PLANTING BED NTS

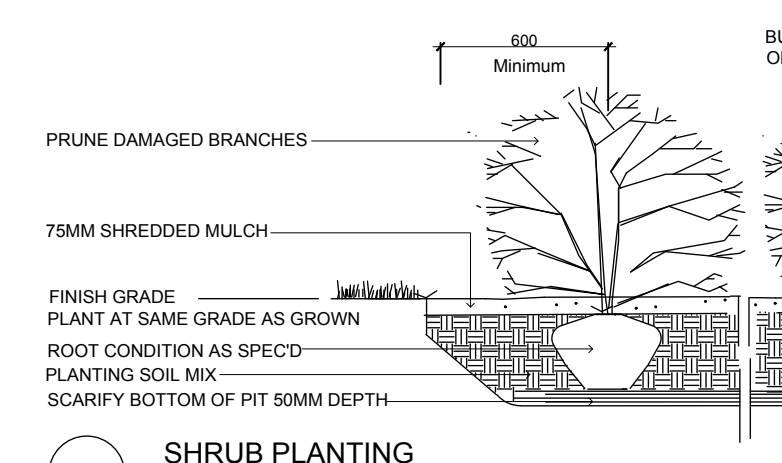


SHRUB PLANTING NTS

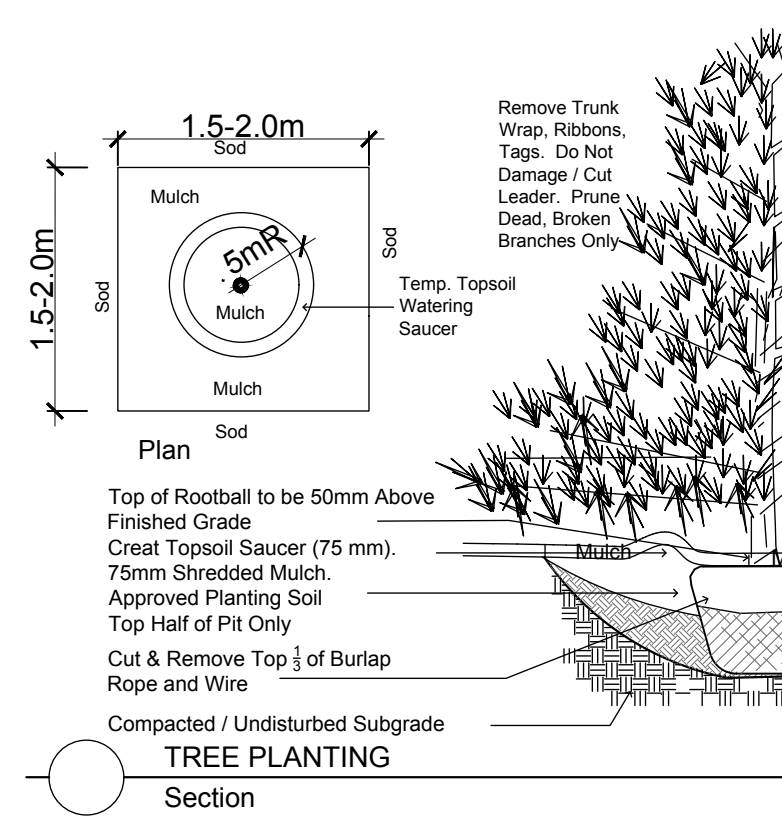

TREE PLANTING NTS

CALIPER B AND B TREES - METRO CAMBRIAN AND FUTURE GREENBANK ROADS					
Code	Qty.	Botanical Name	Common Name	Size	Condition
AC	8	Amelanchier canadensis	Tree Serviceberry	60mm cal	B + B specimen
AG	1	Aesculus glabra	Ohio Buckeye	60mm cal	B + B specimen
AR	11	Acer rubrum	Red Maple	70mm cal	B + B specimen
AS	8	Acer saccharum	Sugar Maple	70mm cal	B + B specimen
BP	1	Betula papyrifera	Paper Birch	60mm cal	B + B specimen
CO	2	Celtis occidentalis	Common Hackberry	60mm cal	B + B specimen
GB	10	Ginkgo biloba	Maidenhair Tree	70mm cal	B + B specimen
MH	1	Malus 'Harvest Gold'	Harvest Gold Crabapple	60mm cal	B + B specimen
MR	1	Malus 'Royal Raindrops'	Royal Raindrops Crabapple	60mm cal	B + B specimen
MS	1	Malus 'Red Splendor'	Red Splendor Crabapple	60mm cal	B + B specimen
QM	1	Quercus macrocarpa	Burr Oak	70mm cal	B + B specimen
JV	21	Juniperus virginiana	Eastern Red Cedar	1.5m Ht.	B + B specimen
LL	1	Larix laricina	Eastern Larch / Tamarack	1.75m Ht.	B + B specimen
PG	8	Picea glauca	White Spruce	2.0m Ht.	B + B specimen

POTTED SHRUBS - METRO CAMBRIAN AND FUTURE GREENBANK ROADS					
Code	Qty.	Botanical Name	Common Name	Size	Condition
ac	7	Amelanchier canadensis	Serviceberry	80cm Ht.	Pot
cr	7	Cornus racemosa	Grey Dogwood	80cm Ht.	Pot
HK	750	Hypericum kalmianum	St. John's Wort	30cm Ht.	Pot
SA	100	Symphoricarpos albus	Snowberry	60cm Ht.	Pot
SB	220	Spiraea bumalda 'Dart's Red'	Dart's Red Spirea	40cm Ht.	Pot
Sba	230	Spiraea bumalda 'Anthony Waterer'	Anthony Waterer Spirea	50cm Ht.	Pot
vl	7	Viburnum lentago	Nannyberry	80cm Ht.	Pot

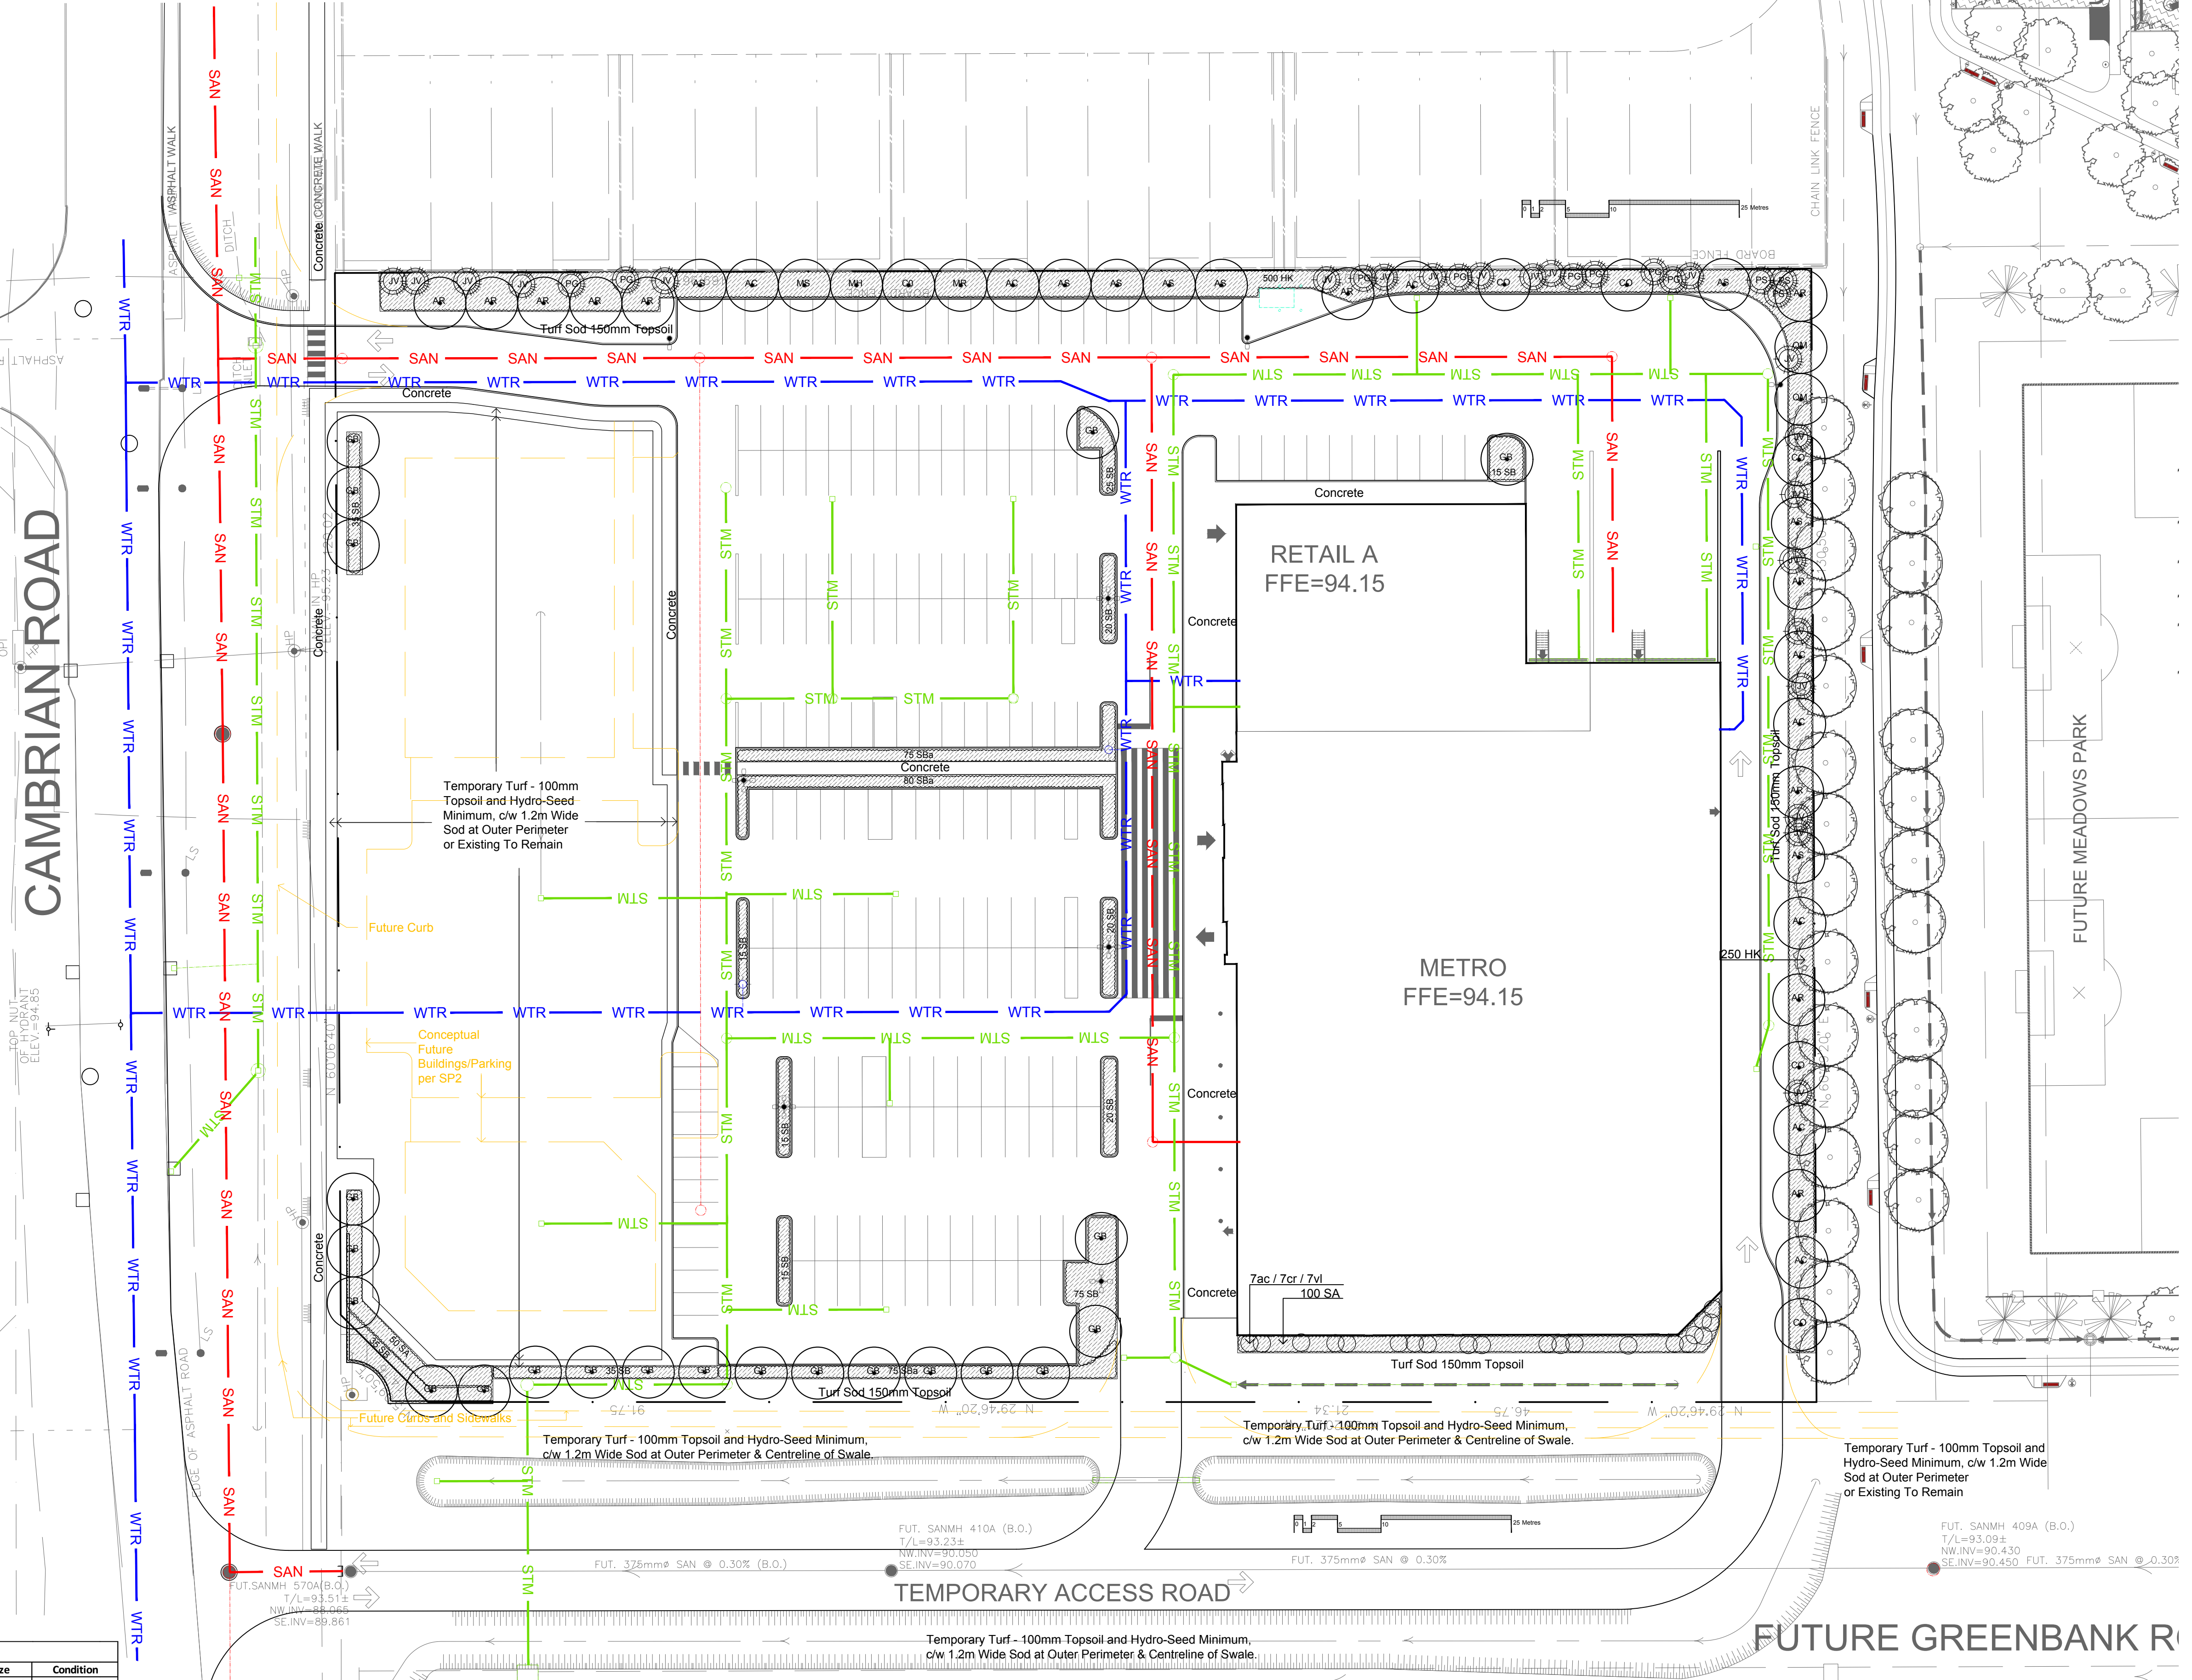

Drawing Remains the Property of/Copyright Reserved by Gino J. Aiello Landscape Architect. Do Not Use or Reproduce Without Approval of Gino J. Aiello. NOT To Be Used For Construction Unless indicated by Revision: "FOR LANDSCAPE CONSTRUCTION". Contractor is Responsible for Verification of Site Locations of all Utilities. Report any Discrepancies Between Site and Drawing Immediately to Gino J. Aiello. Do NOT Proceed Until Clarified.


TURF AREAS TO BE SOD C/W 150MM DEPTH TOPSOIL ON APPROVED SUBGRADE | SOD TO BE #1 GRADE TURFGRASS NURSERY SOD per NSGA - Fine Fescue/Kentucky Bluegrass Sod | PLANTING MIX TO BE APPROVED BY LANDSCAPE ARCHITECT | PLANT MATERIAL TO MEET CNLA STANDARDS/BE APPROVED BY LANDSCAPE ARCHITECT PRIOR TO PLANTING | ALL MATERIALS & WORK TO BE MAINTAINED UNTIL FINAL ACCEPTANCE. (MOWING TURF, WEEDING BEDS, WATERING TURF & PLANTS) & INCLUDE 1 YEAR WARRANTY FROM DATE OF FINAL ACCEPTANCE | PROVIDE WATERING OF ALL PLANT MATERIAL AS REQUIRED FOR PROPER ESTABLISHMENT, UNTIL END OF WARRANTY PERIOD | REFER TO CIVIL ENGINEER'S DRAWING FOR ELEVATIONS / GRADING |

The Landscape Plan is to be read in conjunction with the grading, servicing, site and survey plan | Bare root material to be planted in season only | All plant material locations to be staked on site by the landscape contractor and checked by the landscape architect prior to planting | All trees to be preserved on or directly adjacent to the site will be protected | Plant material are to be installed a minimum of, 3.0m away from any part of any hydro transformer, 3.0m corridor between a fire hydrant and the curb, a 2.5m radius beside or behind a fire hydrant, 2.0m from any servicing/utility line or structure |

- LANDSCAPE PLAN LEGEND**
- Proposed Coniferous Tree
 - Proposed Deciduous Tree
 - Proposed Planting Bed
 - Bicycle Parking

- REFER TO CIVIL BY DSEL**
- WTR Water Service
 - STM Storm Service
 - SAN Sanitary Service

No.	Revision	Date
3	SITE PLAN CONTROL SUBMISSION 1	AUGUST 27 2020
2	REVIEW/COORDINATION	AUGUST 6 2020
1	COORDINATION	JULY 2020

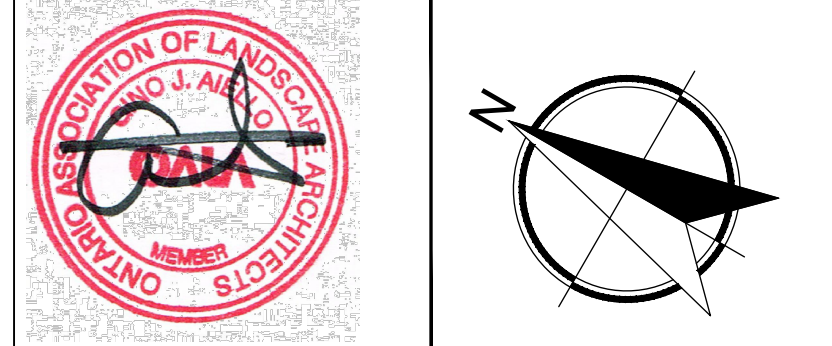

Property Owner
METRO
25 Vickers Rd Bldg A 2 Floor, Etobicoke Ont M9B 1C1
416-234-6118

Gino J. Aiello landscape architect www.GJALA.com
Gino@GJALA.com (613) 852 1343
110 Didsbury Road Unit # 9 | Ottawa Ontario | K2T 0C2

Project **1.5 Storey Metro Food Store & Retail Development**
GREENBANK AT CAMBRIAN ROADS NEPEAN

Drawing **Landscape Plan**

Date: JULY 2020 Sheet Number
Scale: 1:400
City of Ottawa
Dwg - #####

