


**APPROVED**  
By Lily Xu at 12:00 pm, Nov 10, 2023

LILY XU, MCIP, RPP  
MANAGER, DEVELOPMENT REVIEW SOUTH  
PLANNING, INFRASTRUCTURE & ECONOMIC  
DEVELOPMENT DEPARTMENT, CITY OF OTTAWA

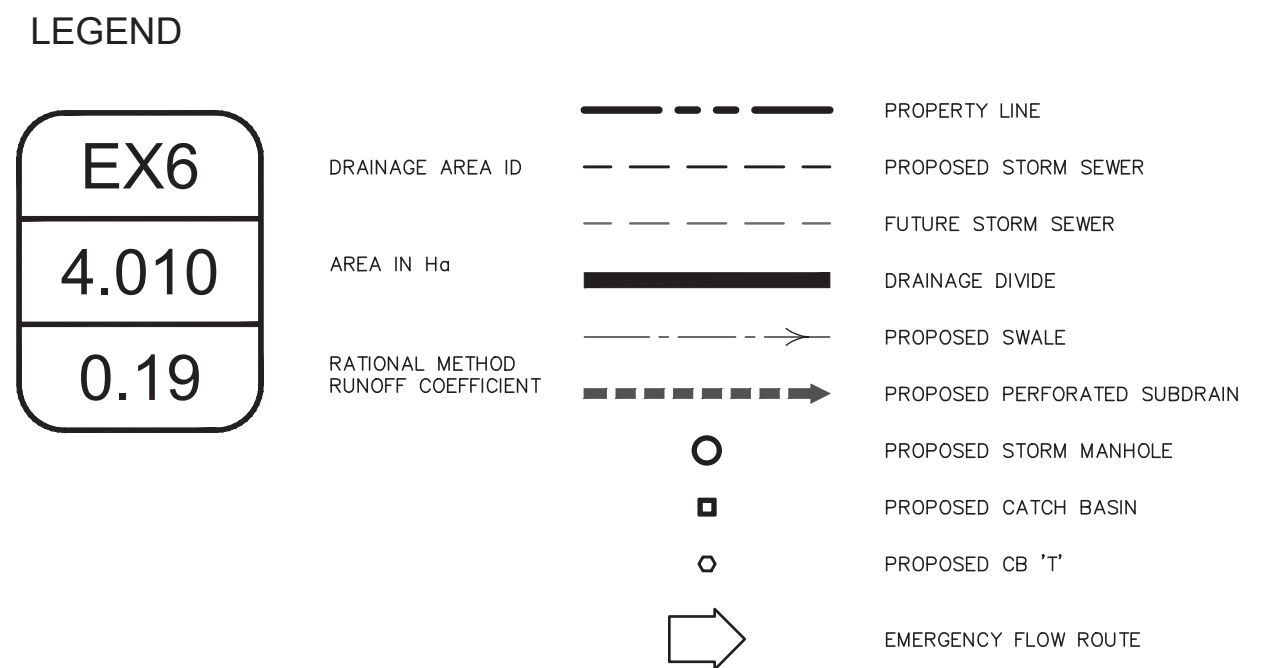

**TOPOGRAPHIC INFORMATION**  
TOPOGRAPHIC INFORMATION PROVIDED BY J.D. BARNES LTD.  
PROJ. NO. 19-10-106-00  
DATED NOVEMBER 11, 2019


**SITE PLAN INFORMATION**  
SITE PLAN PROVIDED BY RODERIC LAHEY ARCHITECT INC.  
PROJ. NO. 19-1135  
DATED MARCH 23, 2021

**GEOTECHNICAL STUDY**  
GEOTECHNICAL RECOMMENDATIONS PROVIDED BY PATERSON GROUP INC.  
PROJ. NO. PG2037-1  
DATED JULY 29, 2020

**SITE SERVICING AND STORMWATER MANAGEMENT STUDY**  
SERVICING AND STORMWATER MANAGEMENT RECOMMENDATIONS PROVIDED BY DSEL  
PROJ. NO. 19-1135  
DATED MAY 2021

**BENCH MARK**  
ELEVATIONS SHOWN ON THIS PLAN ARE RELATED TO GEODETIC DATUM AND ARE DERIVED FROM MINISTRY OF TRANSPORTATION CONTROL MONUMENT 00820010126 HAVING A PUBLISHED ELEVATION OF 96.923m.

No.	BY	YY.MM.DD	DESCRIPTION
3	B.N.C.	21.05.25	ISSUED FOR MUNICIPAL REVIEW
2	B.N.C.	21.04.06	ISSUED FOR MUNICIPAL REVIEW
1	G.G.G.	20.08.21	ISSUED FOR MUNICIPAL REVIEW

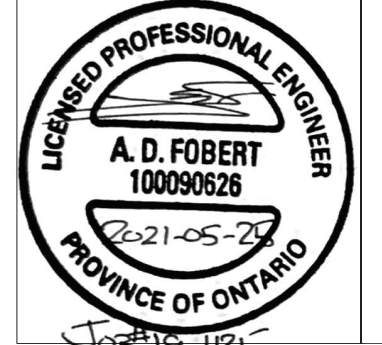

PROJECT No. 19-1135

**STORMWATER MANAGEMENT PLAN**  
3831 CAMBRIAN ROAD © DSEL

METRO CANADA LTD  
25 Vickers Road Building A  
Etobicoke, Ontario, M9B 1C1

**DSEL**  
david schaeffer engineering ltd  
SMART SUBDIVISIONS™

120 Iber Road Unit 103  
Stittsville, Ontario, K2S 1E9  
Tel. (613) 836-0856  
Fax. (613) 836-7183  
www.DSEL.ca

DRAWN BY: G.G.G.	CHECKED BY: S.L.M.	DRAWING NO. SWM-1	SHEET NO. 1 of 2
DESIGNED BY: B.N.C.	CHECKED BY: A.D.F.		
SCALE: 1:400	DATE: AUGUST 2020		

