
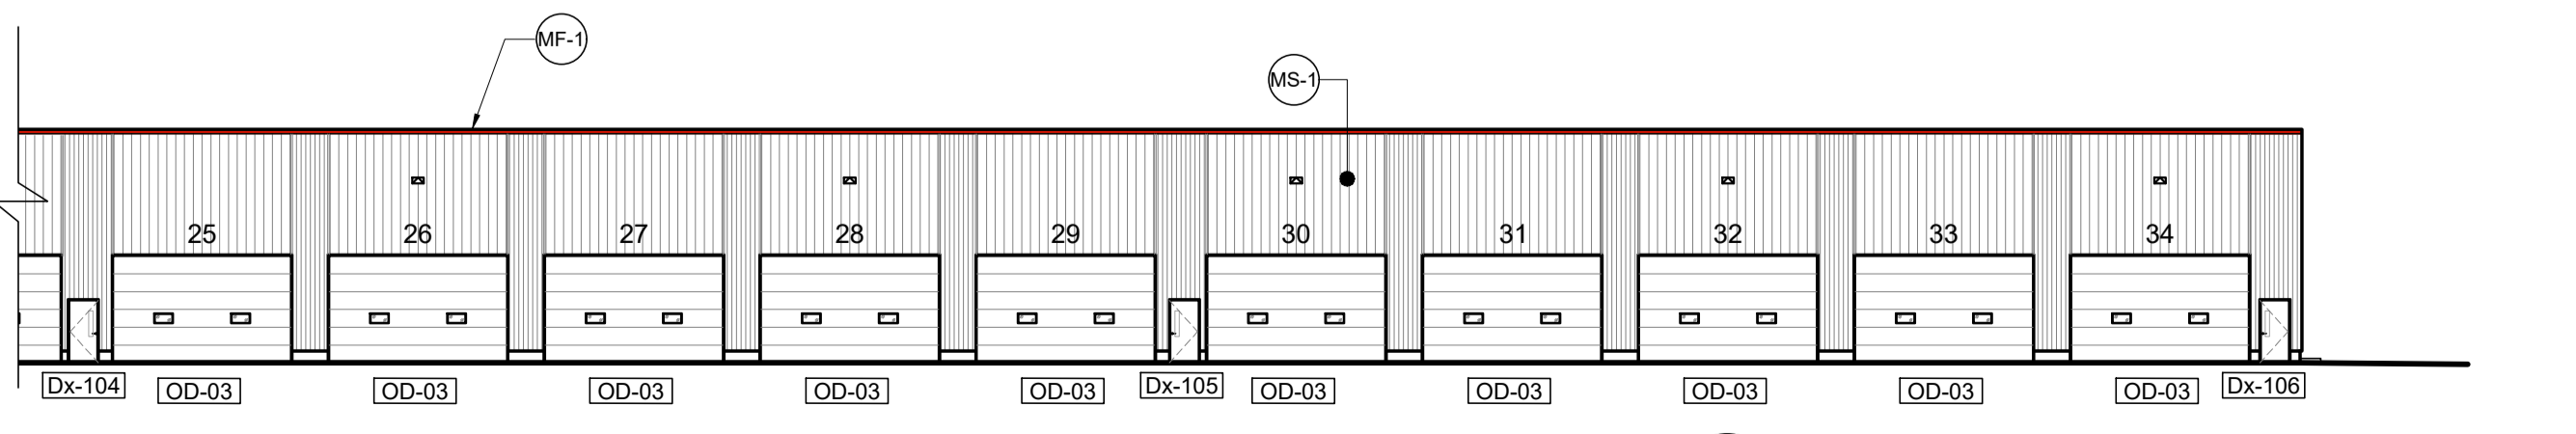
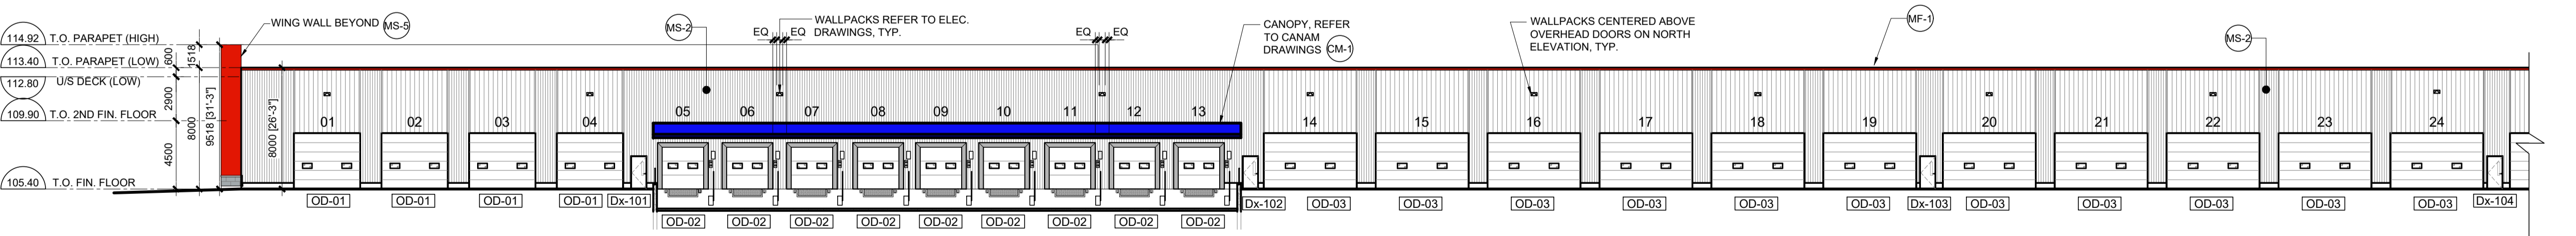
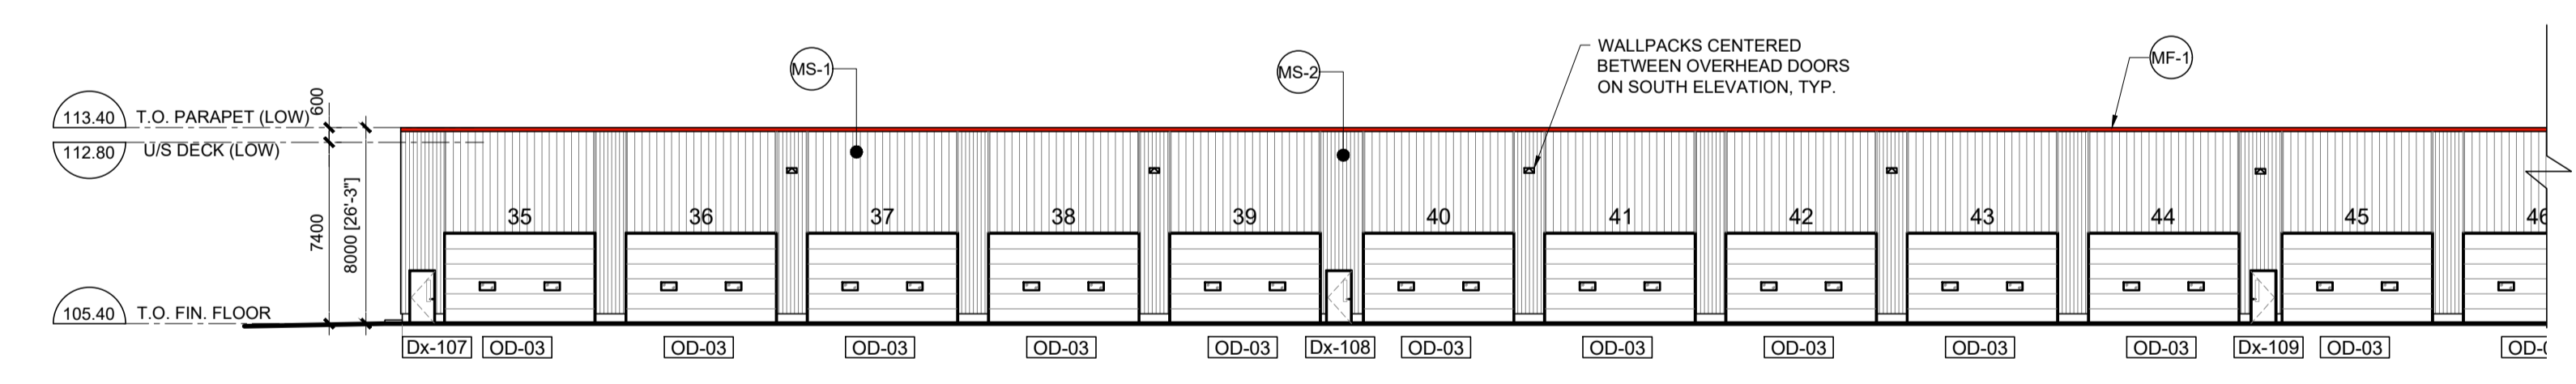
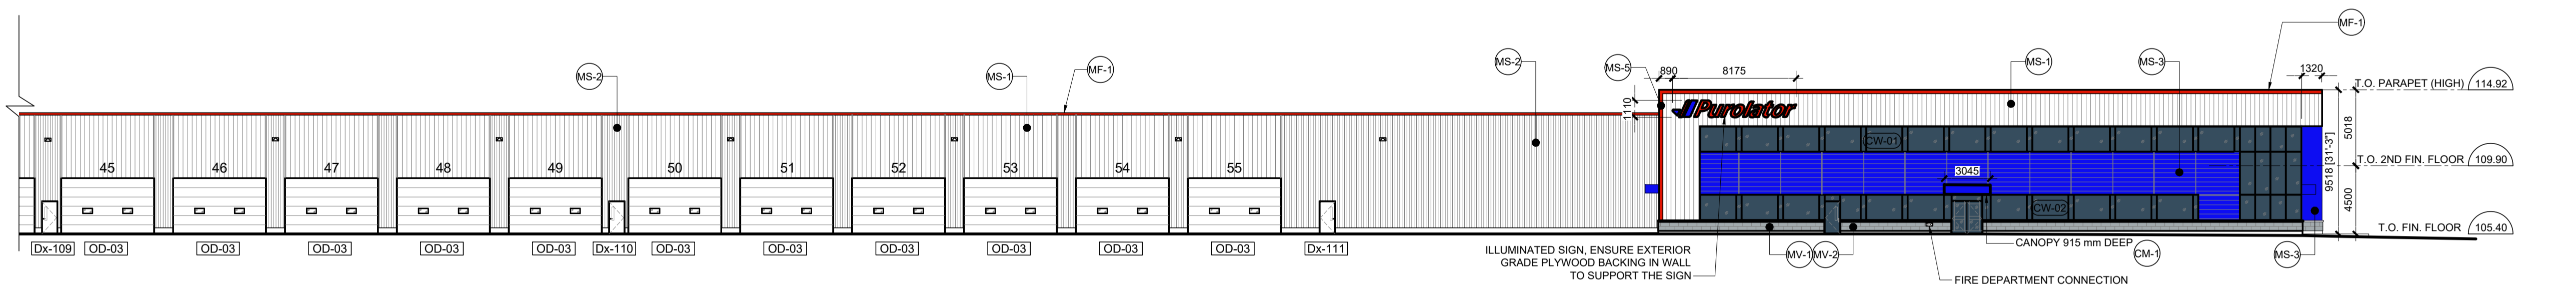
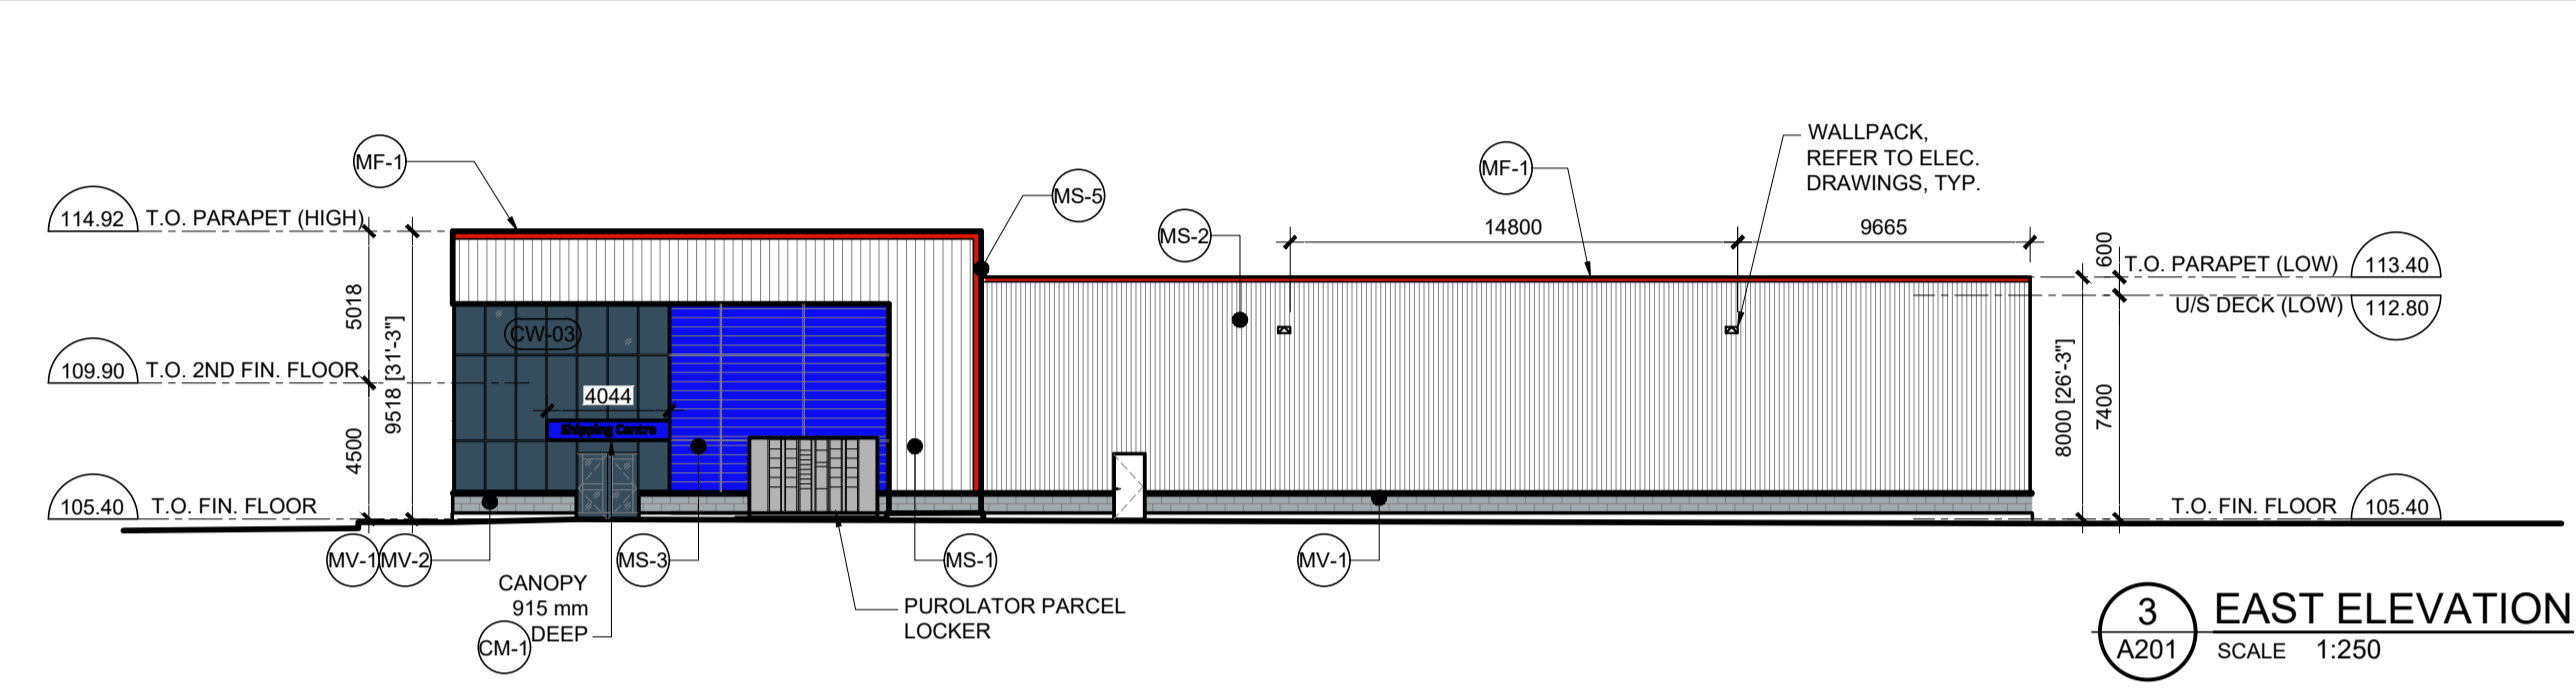


- LEGEND**
- CM-1 BLUE COMPOSITE METAL SIDING  
CUSTOM COLOUR TO MATCH PANTONE 072C
  - MS-1 VERTICAL WHITE METAL SIDING  
CANAM BONE WHITE (QC-18273), HF-11F
  - MS-2 VERTICAL WHITE METAL SIDING  
CANAM BONE WHITE (QC-18273), M-2297
  - MS-3 HORIZONTAL BLUE METAL SIDING  
CANAM HF-11F  
CUSTOM COLOUR TO MATCH PANTONE 072C
  - MS-4 HORIZONTAL BLACK METAL SIDING  
CANAM BLACK (QC-28262) HF-11F
  - MS-5 VERTICAL RED METAL SIDING  
CANAM HF-11F  
CUSTOM COLOUR TO MATCH PANTONE 485C
  - MV-1 WHITE MASONRY VENEER
  - MV-2 WHITE MASONRY CAP (ABOVE ALL MV-1)
  - MF-1 RED PRE-FINISHED METAL FLASHING,  
COLOUR TO MATCH PANTONE 485C

- GENERAL NOTES:**
1. PROVIDE 18 mm FIRE RATED PLYWOOD BACKING BEHIND METAL SIDING FOR THE FULL SIZE OF THE PUROLATOR SIGN AND AT EACH CAMERA LOCATION, REFER TO ELECTRICAL DRAWINGS
  2. PROVIDE WEATHERPROOFED SEALED CONDUITS THROUGHOUT THE EXTERIOR WALL TO THE SIGNS AND CAMERAS
  3. PROVIDE EXTERIOR BOLLARDS ON BOTH SIDES OF EVERY DRIVE-IN OVERHEAD DOOR, REFER TO SITE DETAILS.
  4. PROVIDE INTERIOR BOLT DOWN BOLLARDS ON BOTH SIDES OF EVERY OVERHEAD DOOR, REFER TO FLOOR PLAN.

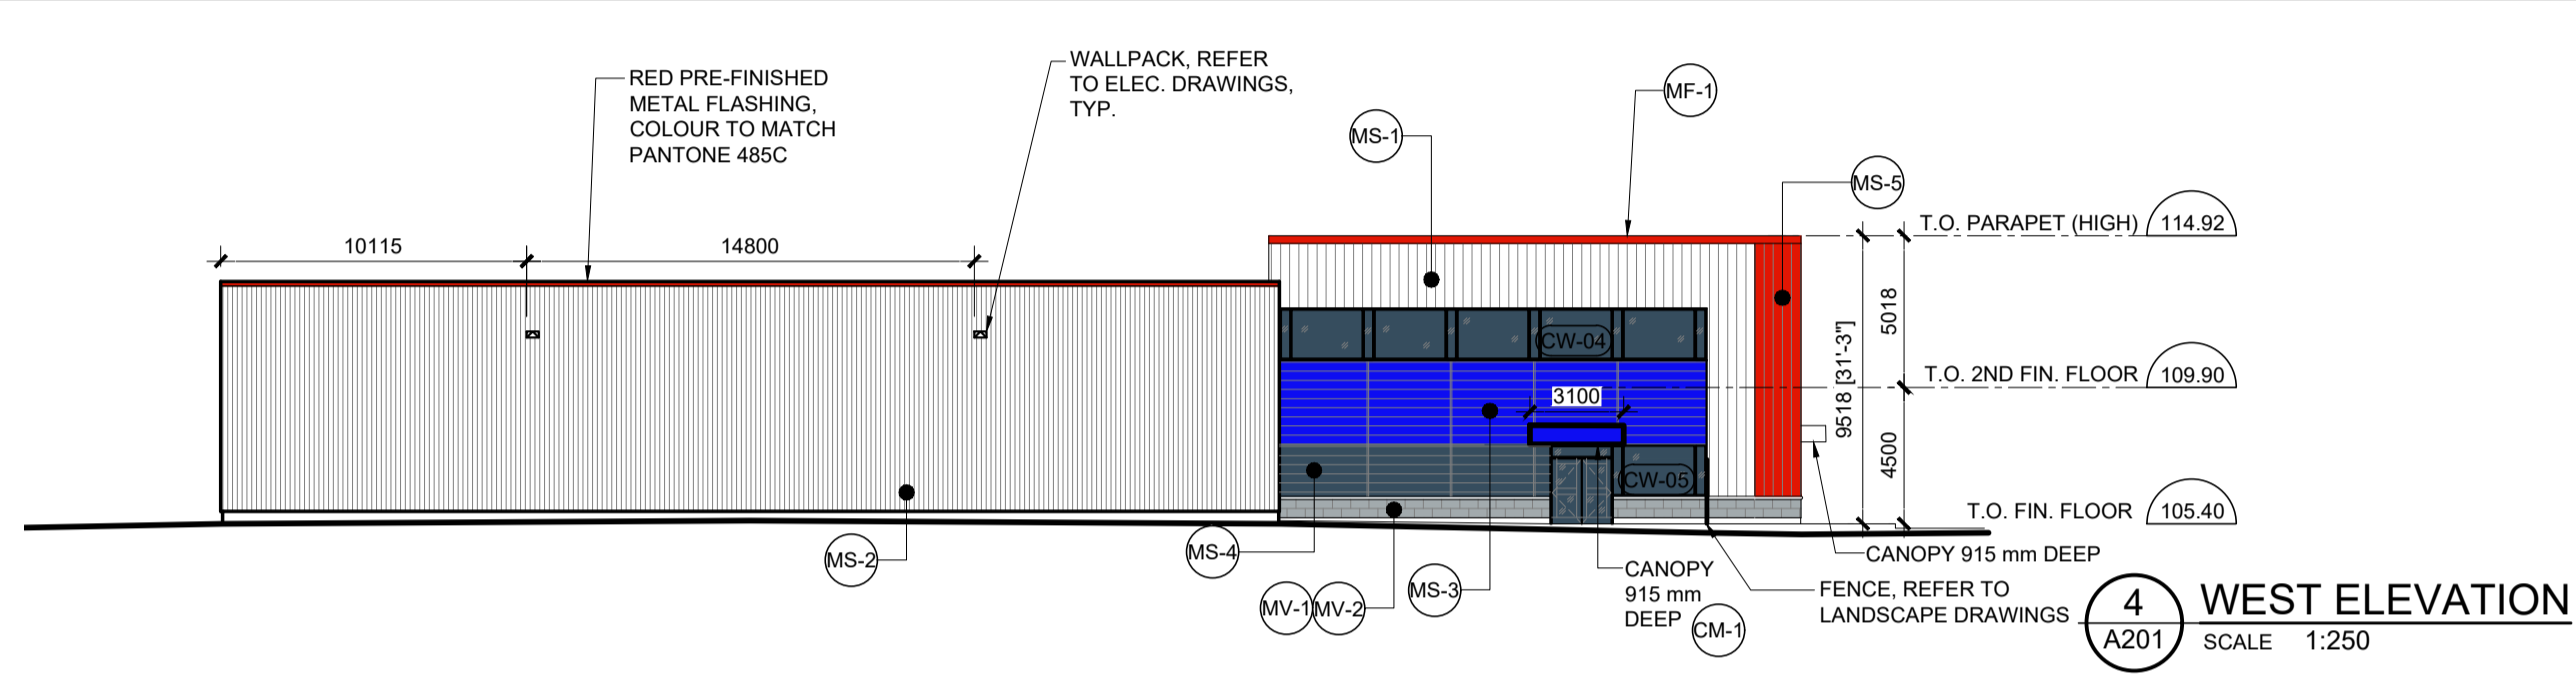

no.	revision	date
9.	RE-ISSUE FOR SITE PLAN CONTROL	29 SEPT 2023
8.	ISSUE FOR 60% SUBMISSION	16 AUG 2023
7.	RE-ISSUE FOR SPA AND 30% SUBMISSION	15 JUNE 2023
6.	TENDER PACKAGE #1	12-FEB-2021
5.	ISSUED FOR 60% SUBMISSION	15-JAN-2021
4.	ISSUED FOR 30% SUBMISSION	13-NOV-2020
3.	FOR CLIENT REVIEW	30-JUL-2020
2.	FOR CLIENT REVIEW	17-MAR-2019
1.	FOR CLIENT MEETING	13-DEC-2020

**N45 ARCHITECTURE INC.**  
71 Bank Street, 7th Floor - Ottawa, Ontario, K1P 5N2  
tel. 613.224.0095 fax 613.224.9811

project  
**PUROLATOR DISTRIBUTION KANATA**  
1400 UPPER CANADA STREET  
KANATA, ON, CANADA

north arrow

seal

drawing title  
**ELEVATIONS**

scale 1:250	drawn by DL
date 29-Sep-2023	checked by RM
project number <b>23-778</b>	drawing number <b>A201</b>
CONTRACTOR TO VERIFY ALL DIMENSIONS AND NOTIFY THE ARCHITECT OF ANY DISCREPANCIES BEFORE WORK COMMENCES.	
DO NOT SCALE DRAWINGS	revision <b>9</b>