

LEGEND

MS-1	VERTICAL WHITE METAL SIDING CANAM BONE WHITE (QC-18273), HF-11F	MS-6	VERTICAL BLUE METAL SIDING CANAM HF-11F CUSTOM COLOUR TO MATCH PANTONE 072C
MS-2	VERTICAL WHITE METAL SIDING CANAM BONE WHITE (QC-18273), M-2297	MV-1	WHITE MASONRY VENEER
MS-3	HORIZONTAL BLUE METAL SIDING CANAM HF-11F CUSTOM COLOUR TO MATCH PANTONE 072C	MV-2	WHITE MASONRY CAP (ABOVE ALL MV-1)
MS-4	HORIZONTAL BLACK METAL SIDING CANAM BLACK (QC-28262) HF-11F	MF-1	RED PRE-FINISHED METAL FLASHING, COLOUR TO MATCH PANTONE 485C
MS-5	VERTICAL RED METAL SIDING CANAM HF-11F CUSTOM COLOUR TO MATCH PANTONE 485C		





- GENERAL NOTES:**
- PROVIDE 16 mm FIRE RATED PLYWOOD BACKING BEHIND METAL SIDING FOR THE FULL SIZE OF THE PUROLATOR SIGN AND AT EACH CAMERA LOCATION, REFER TO ELECTRICAL DRAWINGS
 - PROVIDE WEATHERPROOFED SEALED CONDUITS THROUGHOUT THE EXTERIOR WALL TO THE SIGNS AND CAMERAS
 - PROVIDE EXTERIOR BOLLARDS ON BOTH SIDES OF EVERY DRIVE-IN OVERHEAD DOOR, REFER TO SITE DETAILS.
 - PROVIDE INTERIOR BOLT DOWN BOLLARDS ON BOTH SIDES OF EVERY OVERHEAD DOOR, REFER TO FLOOR PLAN.



Allison Hamlin

ALLISON HAMLIN
MANAGER (A), DEVELOPMENT REVIEW WEST
PLANNING, REAL ESTATE & ECONOMIC DEVELOPMENT
DEPARTMENT, CITY OF OTTAWA

APPROVED
By Allison Hamlin at 11:42 am, Jan 17, 2024

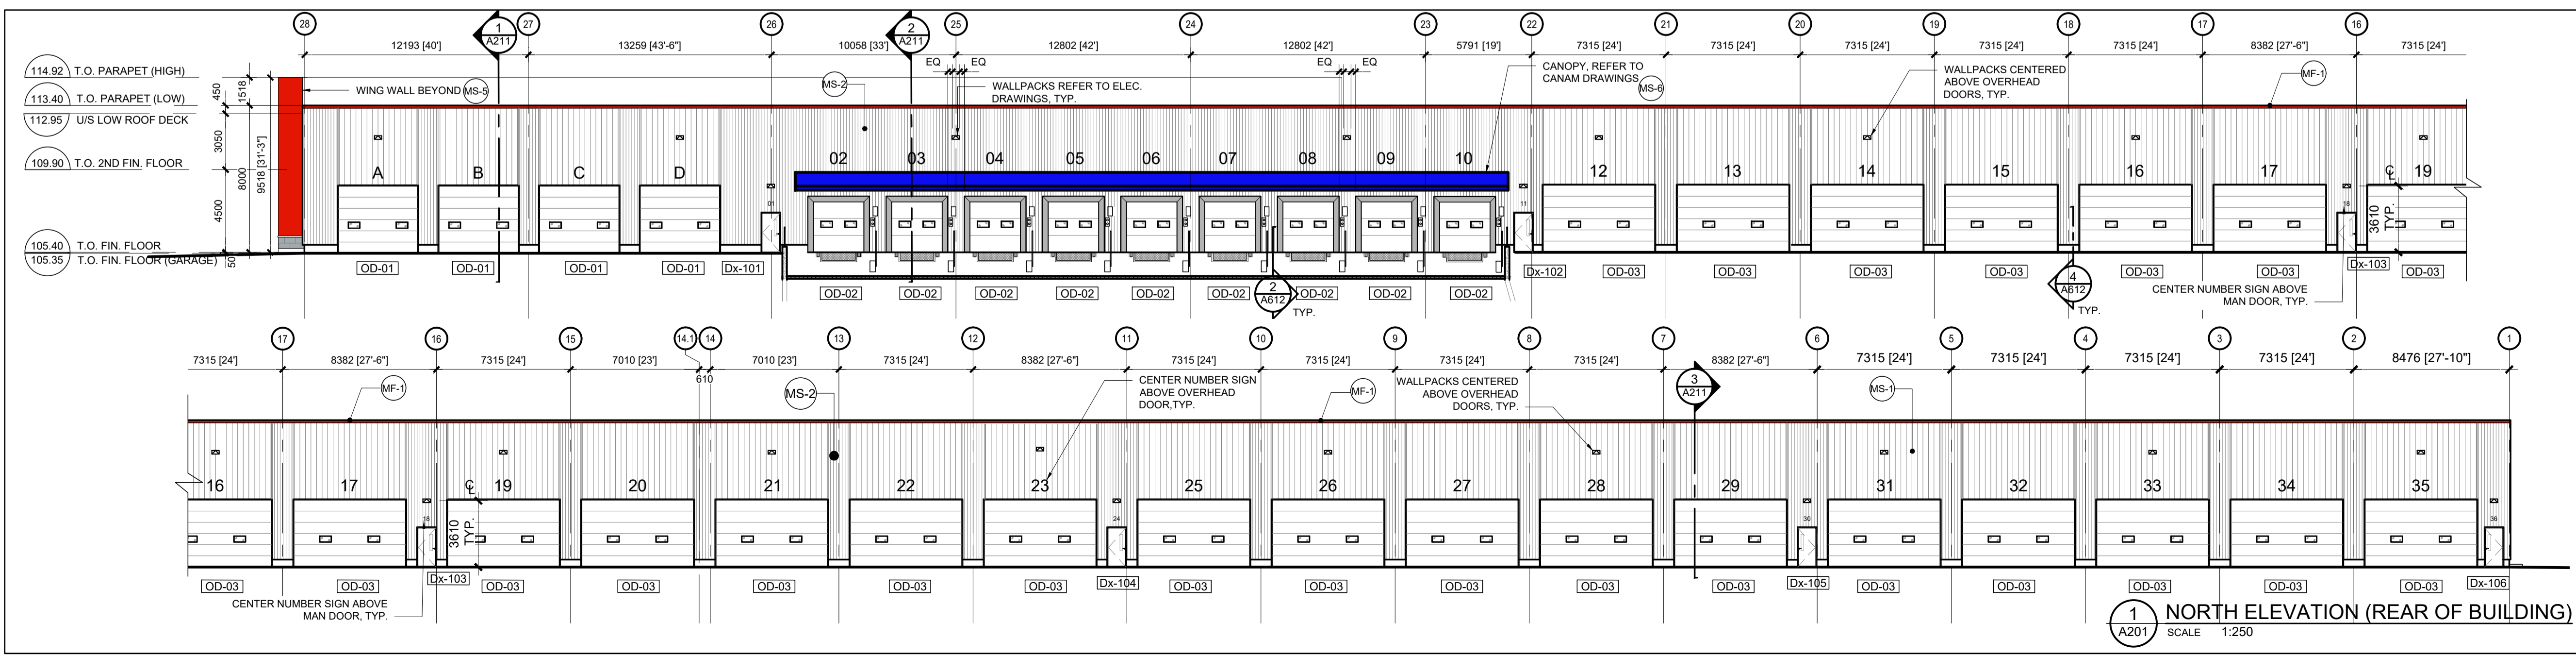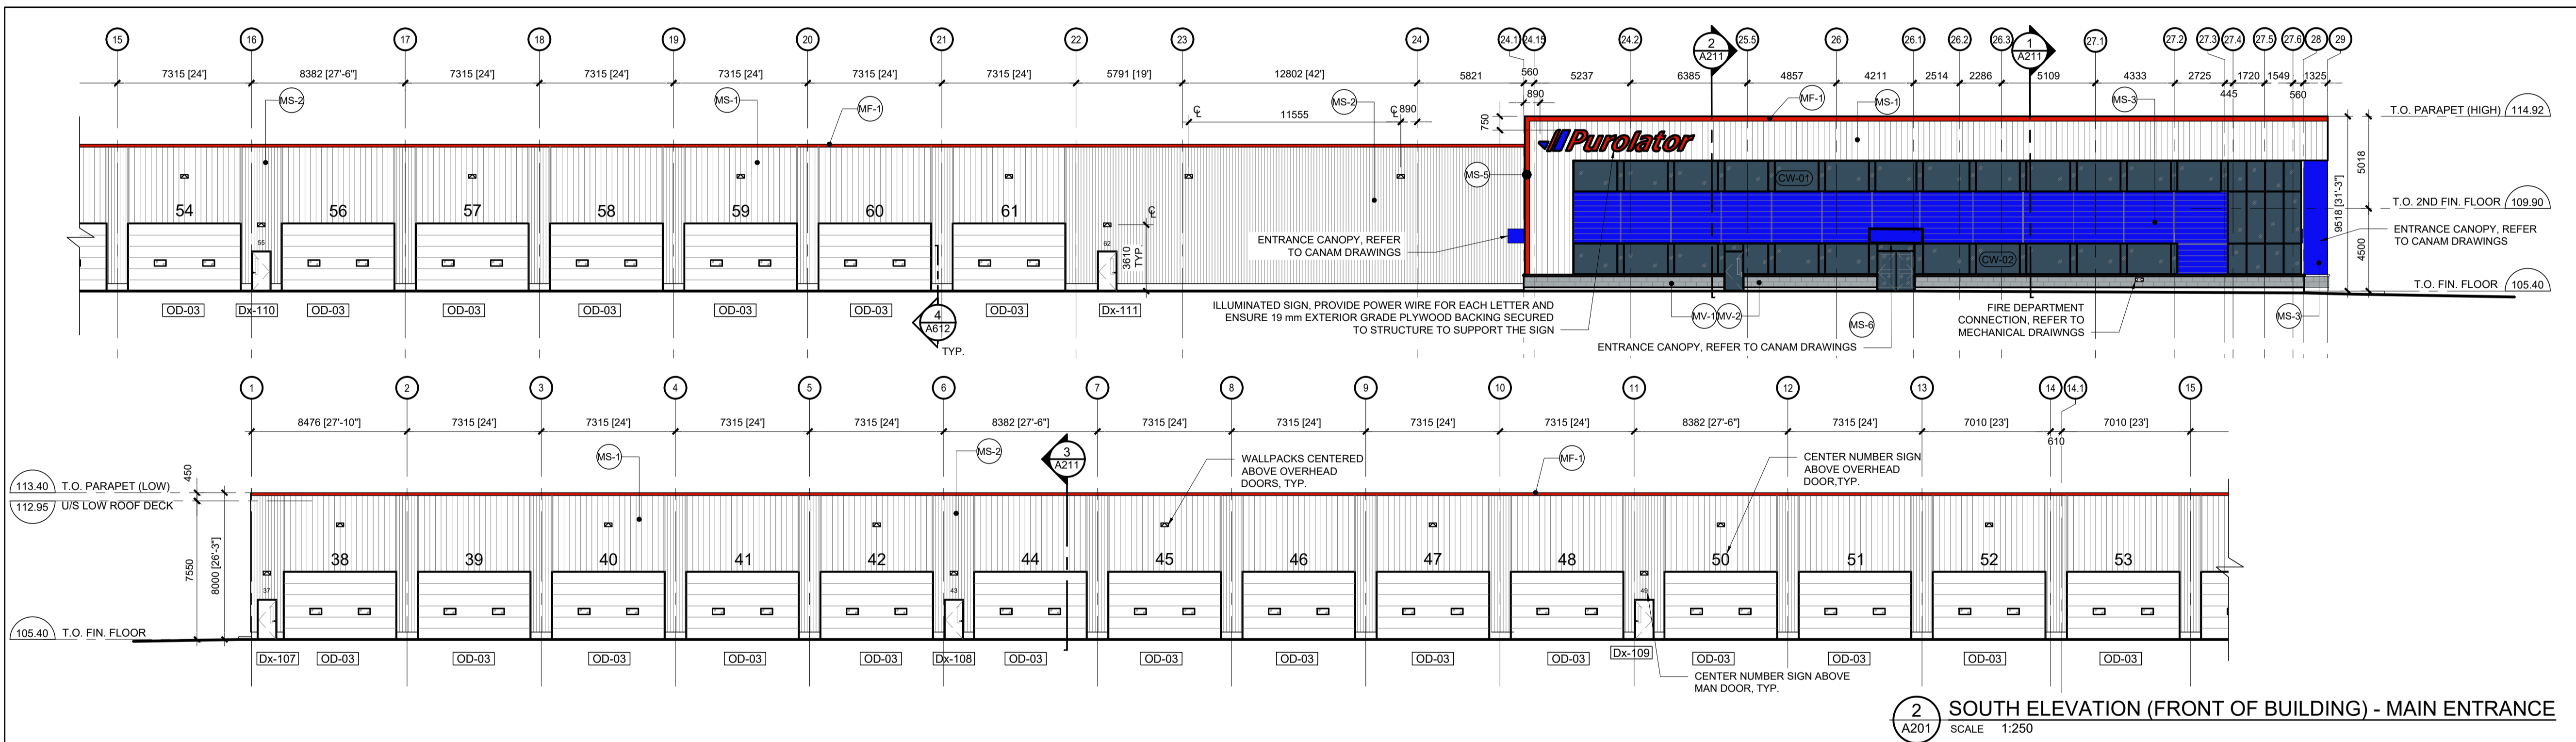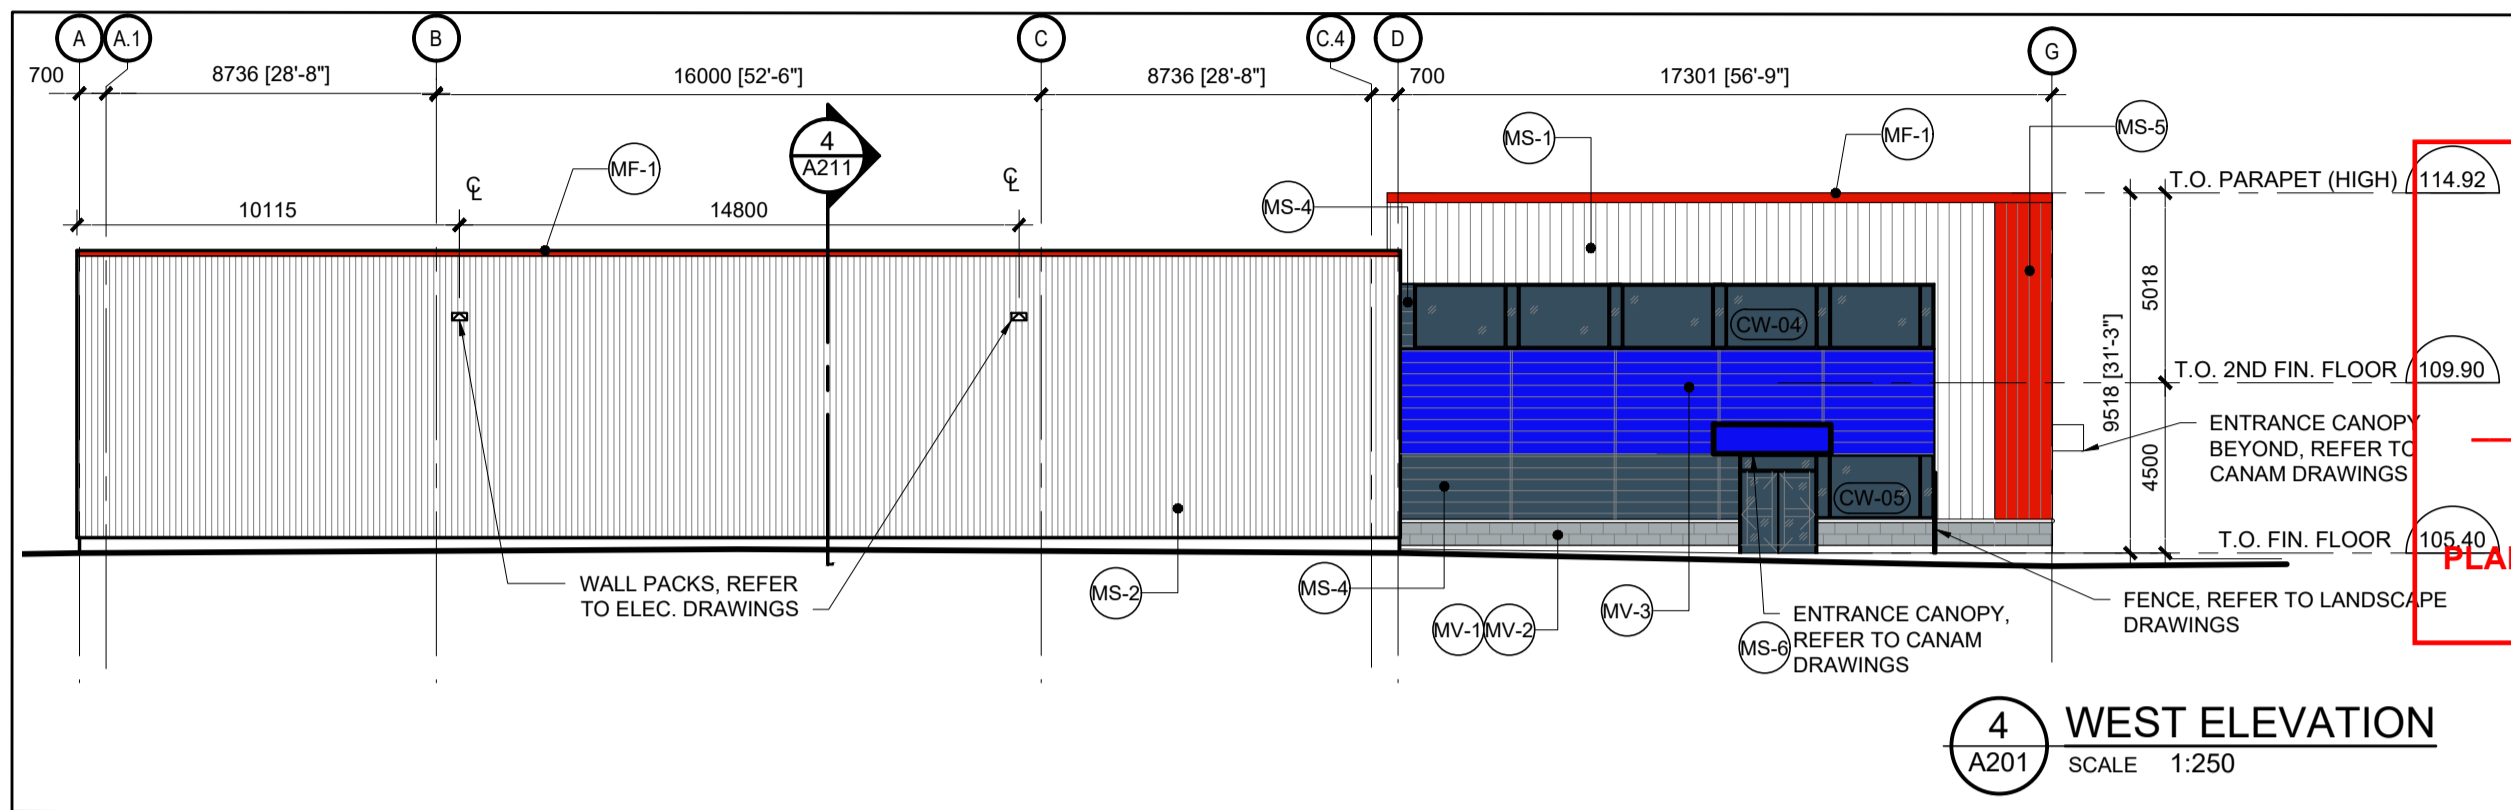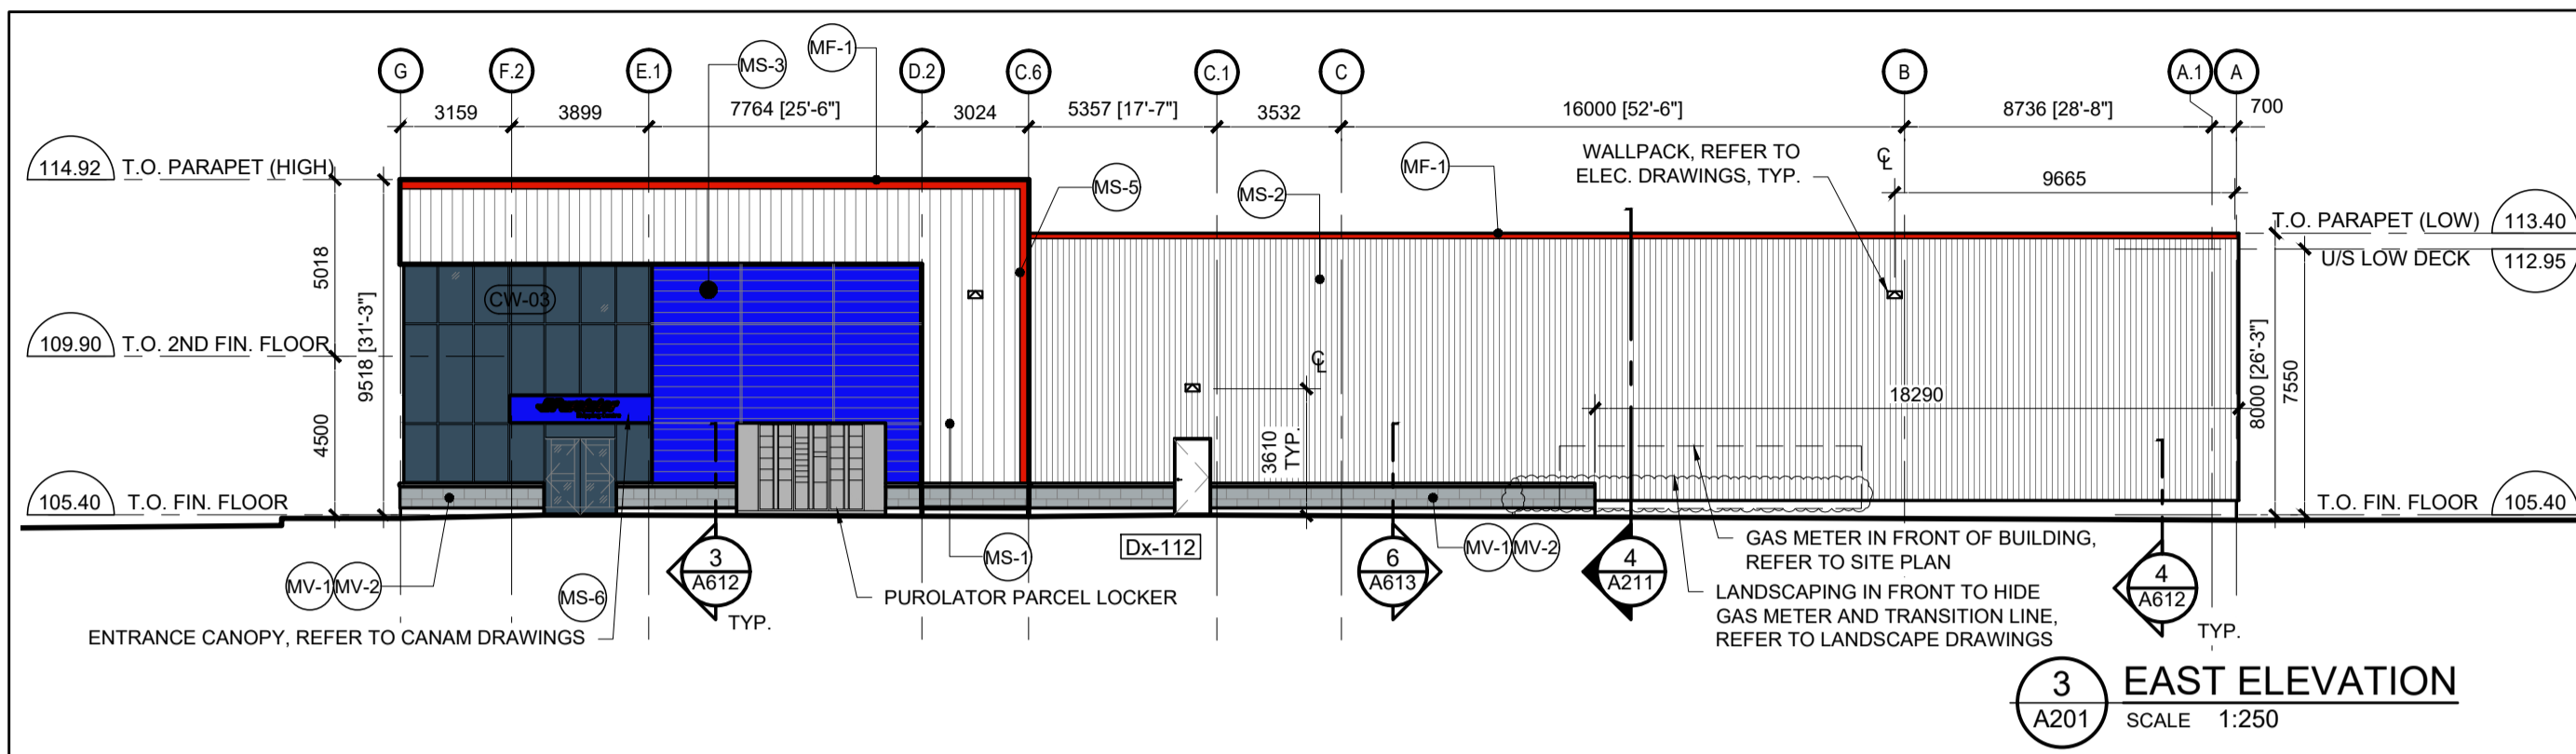

no.	revision	date
12.	ISSUED FOR SITE PLAN APPROVAL	12 DEC. 2023
11.	ISSUE FOR TENDER PACKAGE # 6	6 DEC 2023
10.	ISSUE FOR BLDG PERMIT & 90% SUBMISSION	26 OCT 2023
9.	RE-ISSUE FOR SITE PLAN CONTROL	29 SEPT 2023
8.	ISSUE FOR 60% SUBMISSION	16 AUG 2023
7.	RE-ISSUE FOR SPA AND 30% SUBMISSION	15 JUNE 2023
6.	TENDER PACKAGE #1	12-FEB-2021
5.	ISSUED FOR 60% SUBMISSION	15-JAN-2021
4.	ISSUED FOR 30% SUBMISSION	13-NOV-2020
3.	FOR CLIENT REVIEW	30-JUL-2020
2.	FOR CLIENT REVIEW	17-MAR-2019
1.	FOR CLIENT MEETING	13-DEC-2019

N45 ARCHITECTURE INC.
71 Bank Street, 7th Floor - Ottawa, Ontario, K1P 5N2
tel. 613.224.0095 fax 613.224.9811

project
PUROLATOR DISTRIBUTION KANATA
1400 UPPER CANADA STREET
KANATA, ON. CANADA

north arrow seal

drawing title
ELEVATIONS

scale 1:250	drawn by DL
date 11-Dec-2023	checked by RM
project number 23-778	drawing number A201
CONTRACTOR TO VERIFY ALL DIMENSIONS AND NOTIFY THE ARCHITECT OF ANY DISCREPANCIES BEFORE WORK COMMENCES.	
DO NOT SCALE DRAWINGS	revision 12

CITY'S FILE NO.: D07 - 12 - 18 - XXXX