
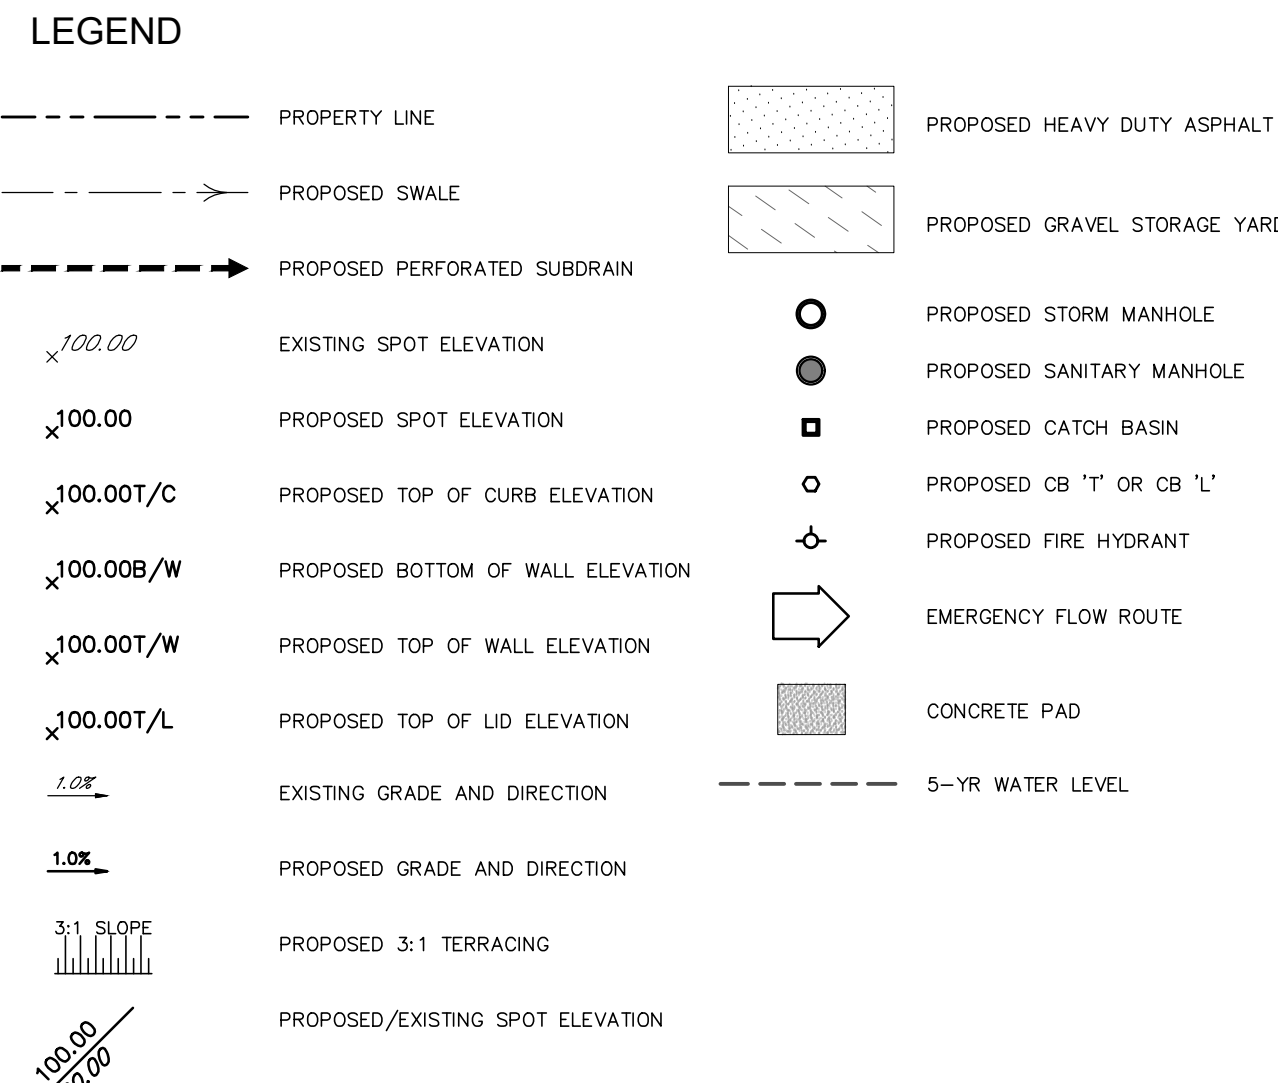


REFER TO SWM POND BLOCK DESIGN BY CAIVAN COMMUNITIES (D07-16-19-0005)

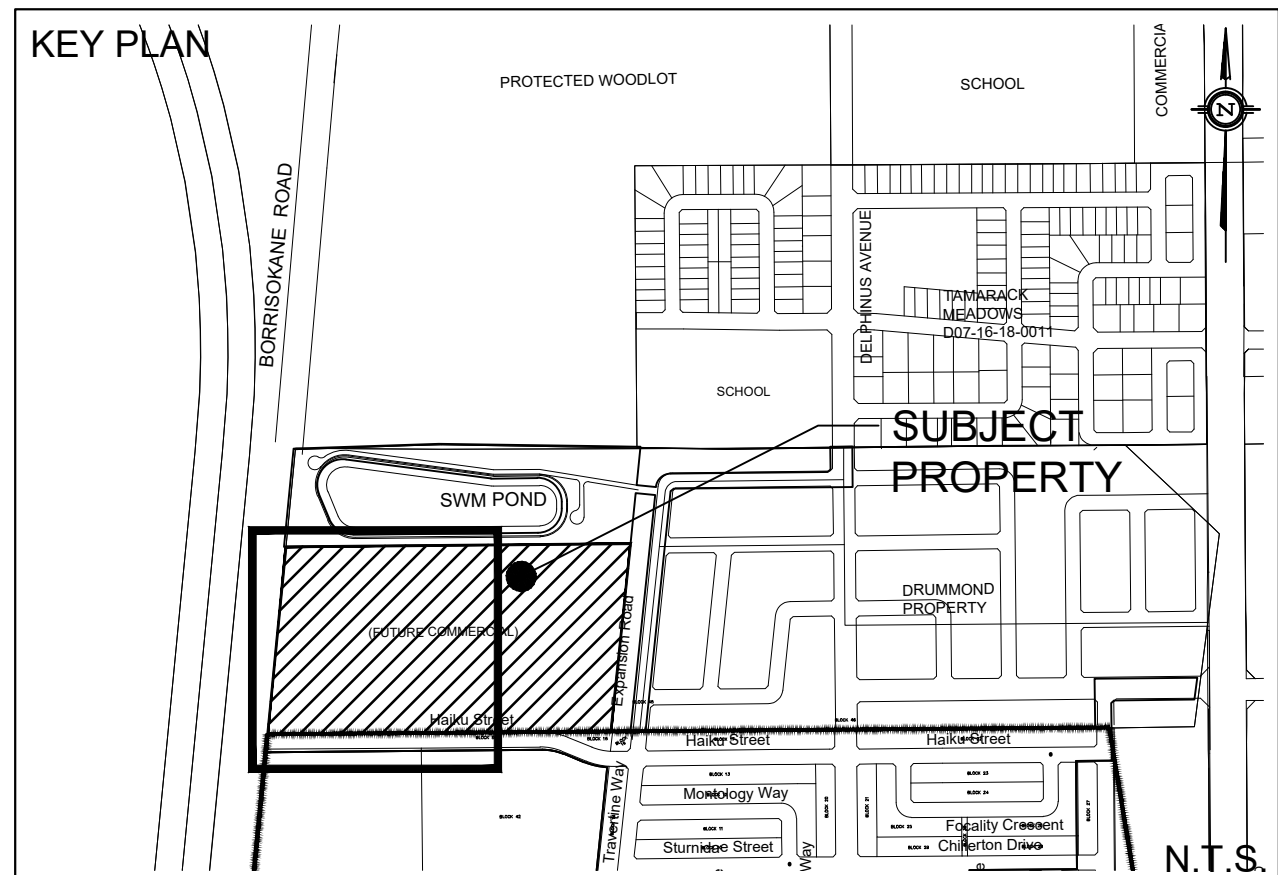

NOT FOR CONSTRUCTION

TOPOGRAPHIC INFORMATION
SITE PLAN INFORMATION
GEO TECHNICAL STUDY
SITE SERVICING AND STORMWATER MANAGEMENT STUDY

Table with 3 columns: No., BY, and DESCRIPTION. Lists revision history for the plan.



PROJECT No. 19-1134
GRADING PLAN
3713 BORRISOKANE ROAD

CAIVAN GREENBANK NORTH INC.
2934 Baseline Road, Suite 302
Ottawa, Ontario, K2H 1B2



DRAWN BY: A.J.G. CHECKED BY: A.D.F. DRAWING NO. SHEET NO.
DESIGNED BY: B.N.C. CHECKED BY: S.J.P.
SCALE: 1:500 DATE: JANUARY 2021 GP-1 2 of 7

VETERANS MEMORIAL HIGHWAY 416

BORRISOKANE ROAD

Haiku Street

REFER TO HAIKU STREET DESIGN BY CAIVAN COMMUNITIES (D07-16-19-0005)

REFER TO GRADING PLAN (GP-2)