


- LEGEND**
- PRECAST CONCRETE PAVERS
  - RUBBER TILE PLAY SURFACE
  - RAISED CURB
  - LOW RETAINING WALL
  - PEASTONE MAINTENANCE EDGE
  - CONCRETE PAVING
  - CONCRETE PAD (MAILBOXES)
  - SEATING
  - GALVANIZED IRON PLANTER
  - PLANTING BEDS
  - LOW-MAINTENANCE SEED MIX IN DISTURBED AREAS
  - PROPOSED TREES
  - PROPOSED SPECIMEN SHRUBS
  - PROPOSED SHRUBS
  - PROPOSED ORNAMENTAL GRASSES
  - PROPOSED SHADE PERENNIALS
  - PROPOSED SUN PERENNIALS
  - EXISTING TREES

**NOTES:**  
 THIS PLAN IS ISSUED FOR SITE PLAN CONTROL SUBMISSION ONLY. ADDITIONAL DETAILING AND SPECIFICATIONS ARE REQUIRED PRIOR TO TENDERING OR CONSTRUCTION.  
 DRAWING TO BE READ IN CONJUNCTION WITH TREE CONSERVATION REPORT, 2020 10 09. REFER TO TREE CONSERVATION REPORT FOR TREE PROTECTION MEASURES AND DETAILS.

01	ISSUED FOR SITE PLAN CONTROL	2020 10 21
rev #	issue	date

**jane thompson architect**  
 404 mackay street  
 ottawa, ontario, K1M 2C4  
 tel: (613)747-8104  
 jtarch@rogers.com

APPROVED  REFUSED   
 THIS 15th DAY OF September, 2021  
  
 ERIN O'CONNELL, MCIP, RPP, MANAGER (A)  
 DEVELOPMENT REVIEW, WEST  
 PLANNING, INFRASTRUCTURE AND ECONOMIC  
 DEVELOPMENT DEPARTMENT, CITY OF OTTAWA

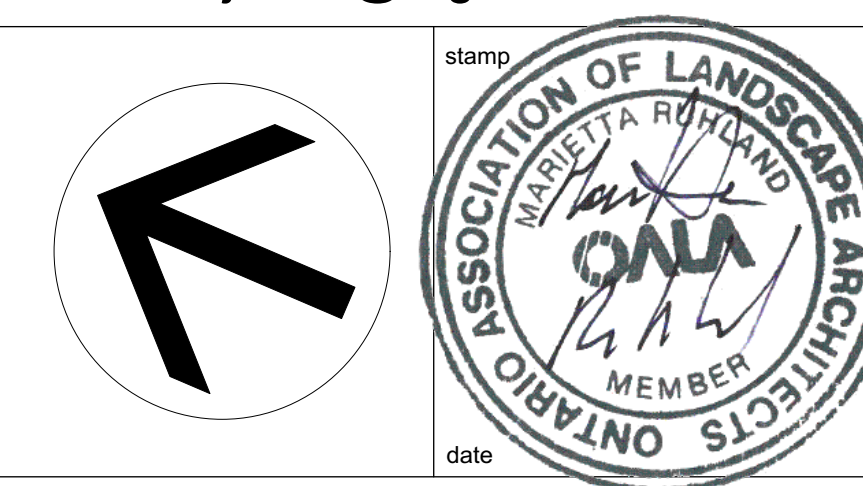

**Ruhland & Associates Ltd**  
 landscape architecture • urban design • site planning  
 Ph 613-224-4744 Fx 613-224-1531 info@rala.ca www.rala.ca


project **DUNBAR COURT APARTMENTS NEPEAN HOUSING**  
 Ottawa, Ontario

drawing **LAYOUT**

designed **AA / MR** checked **MR**

drawn **TF** job no. **1922**


scale dwg no. **L-01**

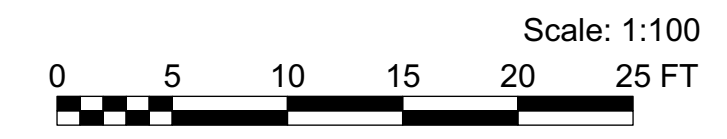




Plant List					
ID	Qty	Botanical Name	Common Name	Sched. Size	Remarks
<b>TREES</b>					
AgF	1	Acer ginnala 'Flame'	Flame Amur Maple	50mm caliper	WB, Staked
As	1	Acer saccharum	Sugar Maple	60mm caliper	WB, Staked
Ac	2	Amelanchier canadensis	Serviceberry	50mm caliper	WB, Staked
CoC	2	Celtis occidentalis 'Chicagoland'	Chicagoland Hackberry	60mm caliper	WB, Staked
Pp	2	Picea pungens	Colorado Spruce	200cm ht	WB, Staked
Ps	1	Pinus strobus	Eastern White Pine	200cm ht	WB, Staked
Qr	2	Quercus rubra	Northern Red Oak	60mm caliper	WB Staked
UmF	1	Ulmus minor x parvifolia 'Frontier'	Frontier Elm	60mm caliper	WB Staked
<b>SHRUBS</b>					
DI	14	Diervilla lonicera	Dwarf Bush Honeysuckle	50 cm ht.	Potted, 1m o.c.
HaA	13	Hydrangea arborescens 'Annabelle'	Annabelle Hydrangea	50cm ht.	Potted, 1m o.c.
HpFI	2	Hydrangea paniculata 'Fire & Ice'	Fire & Ice pannicle hydrangea	80cm ht.	Potted
Phv	2	Philadelphus x virginalis	Mock Orange	80cm ht.	Potted
PoDG	12	Physocarpus opulifolius 'Darts Gold'	Darts Gold Ninebark	50cm ht.	Potted
RaGM	15	Ribes alpinum 'Green Mound'	Green Mound Alpine Currant	50cm ht.	Potted, 1m o.c.
SbC	7	Spiraea bumalda 'Coccinea'	Dwarf Red Spirea	50cm ht.	Potted, 0.9m o.c.
SjS	20	Spiraea japonica 'Shirobana'	Shirobana Spirea	50cm ht.	Potted, 0.9m o.c.
Sp	1	Spiraea prunifolia	Bridal Wreath Spirea	80cm ht.	Potted
TcC	1	Taxus cuspidata 'Capitata'	Clipped Cone Yew	90cm ht	Potted
<b>ORNAMENTAL GRASSES</b>					
CaKF	17	Calamagrostis x acutiflora 'Karl Foerster'	Karl Foerster Feather Reed Grass	1 gal. pots	Potted, 0.75m o.c.
Pv	28	Panicum virgatum	Switch Grass	1 gal. pots	Potted, 0.6m o.c.

Perennials list						
ID	Arrangement	# plants	Botanical Name	Common Name	Spacing (M.o.C.)	Sched Size
Pv-1: Sun perennials	Mixed	25	Echinacea purpurea	Purple Coneflower	0.5	15cm pots
		25	Leucanthemum superbum	Shasta Daisy	0.5	15cm pots
		25	Hemerocallis (Red/orange var.)	Daylily (Reds, oranges)	0.5	15cm pots
		25	Rudbeckia fulgida 'Goldsturm'	Goldsturm Black Eyed Susan	0.5	15cm pots
		25	Veronica spicata	Spiked Speedwell	0.5	15cm pots
	Front edge	110	Delosperma nubigenum	Yellow Hardy Ice Plant	0.3	10cm pots
Pv-2: Medium ht shade perennials	Mixed	60	Hemerocallis (Yellow varieties)	Daylily (Yellows)	0.5	15cm pots
		60	Hosta varieties	Medium Height Hostas	0.5	15cm pots
		35	Matteuccia pennsylvanica	Ostrich Fern	0.6	15cm pots
Pv-3: Low shade perennials	Mixed	35	Geranium macrorrhiza	Bigroot Geranium	0.4	10cm pots
		90	Galium odoratum	Sweet woodruff	0.3	10cm pots
		90	Lamium maculatum	Dead nettle	0.3	10cm pots
Pv-4: Low part-shade stonecrop	Mixed	5	Sedum spurium 'John Creech'	John Creech Stonecrop	0.3	10cm pots
		5	Sedum ternatum	Three-leafed Stonecrop	0.3	10cm pots

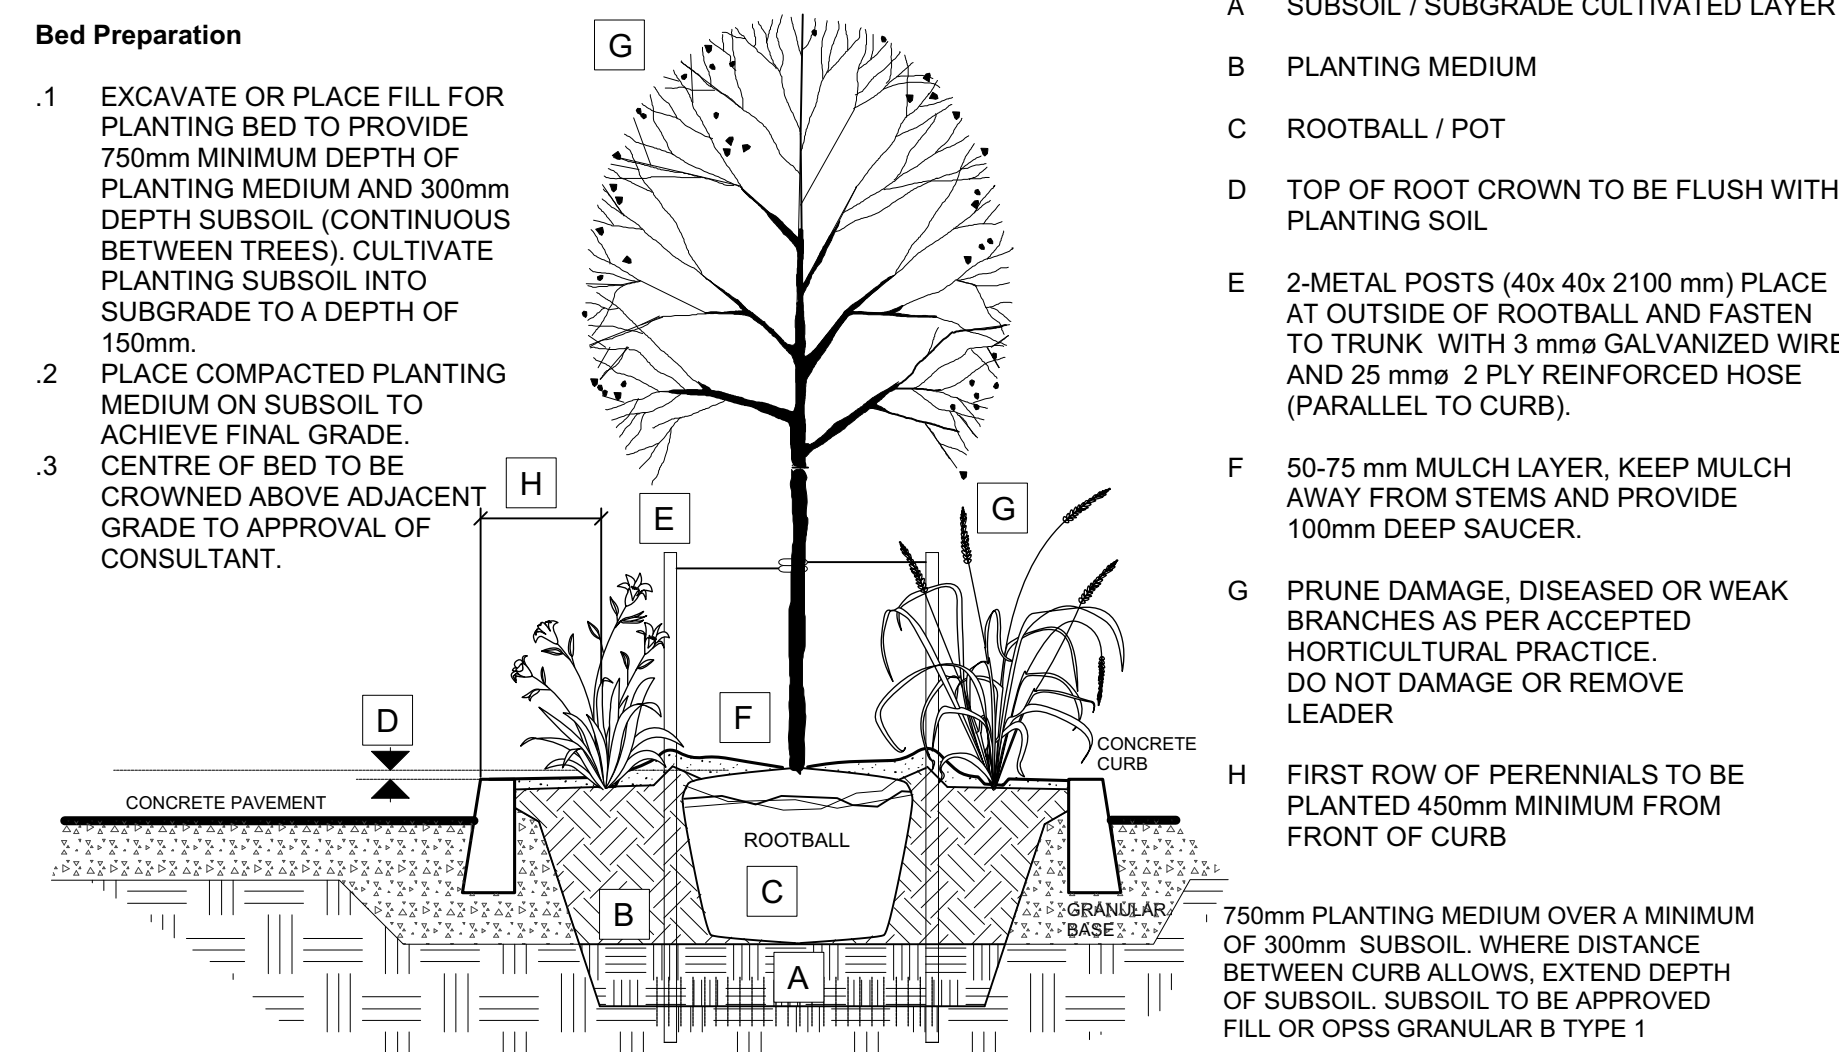

**1 TREE AND PERENNIAL PLANTING IN MEDIAN**  
L-02 NTS

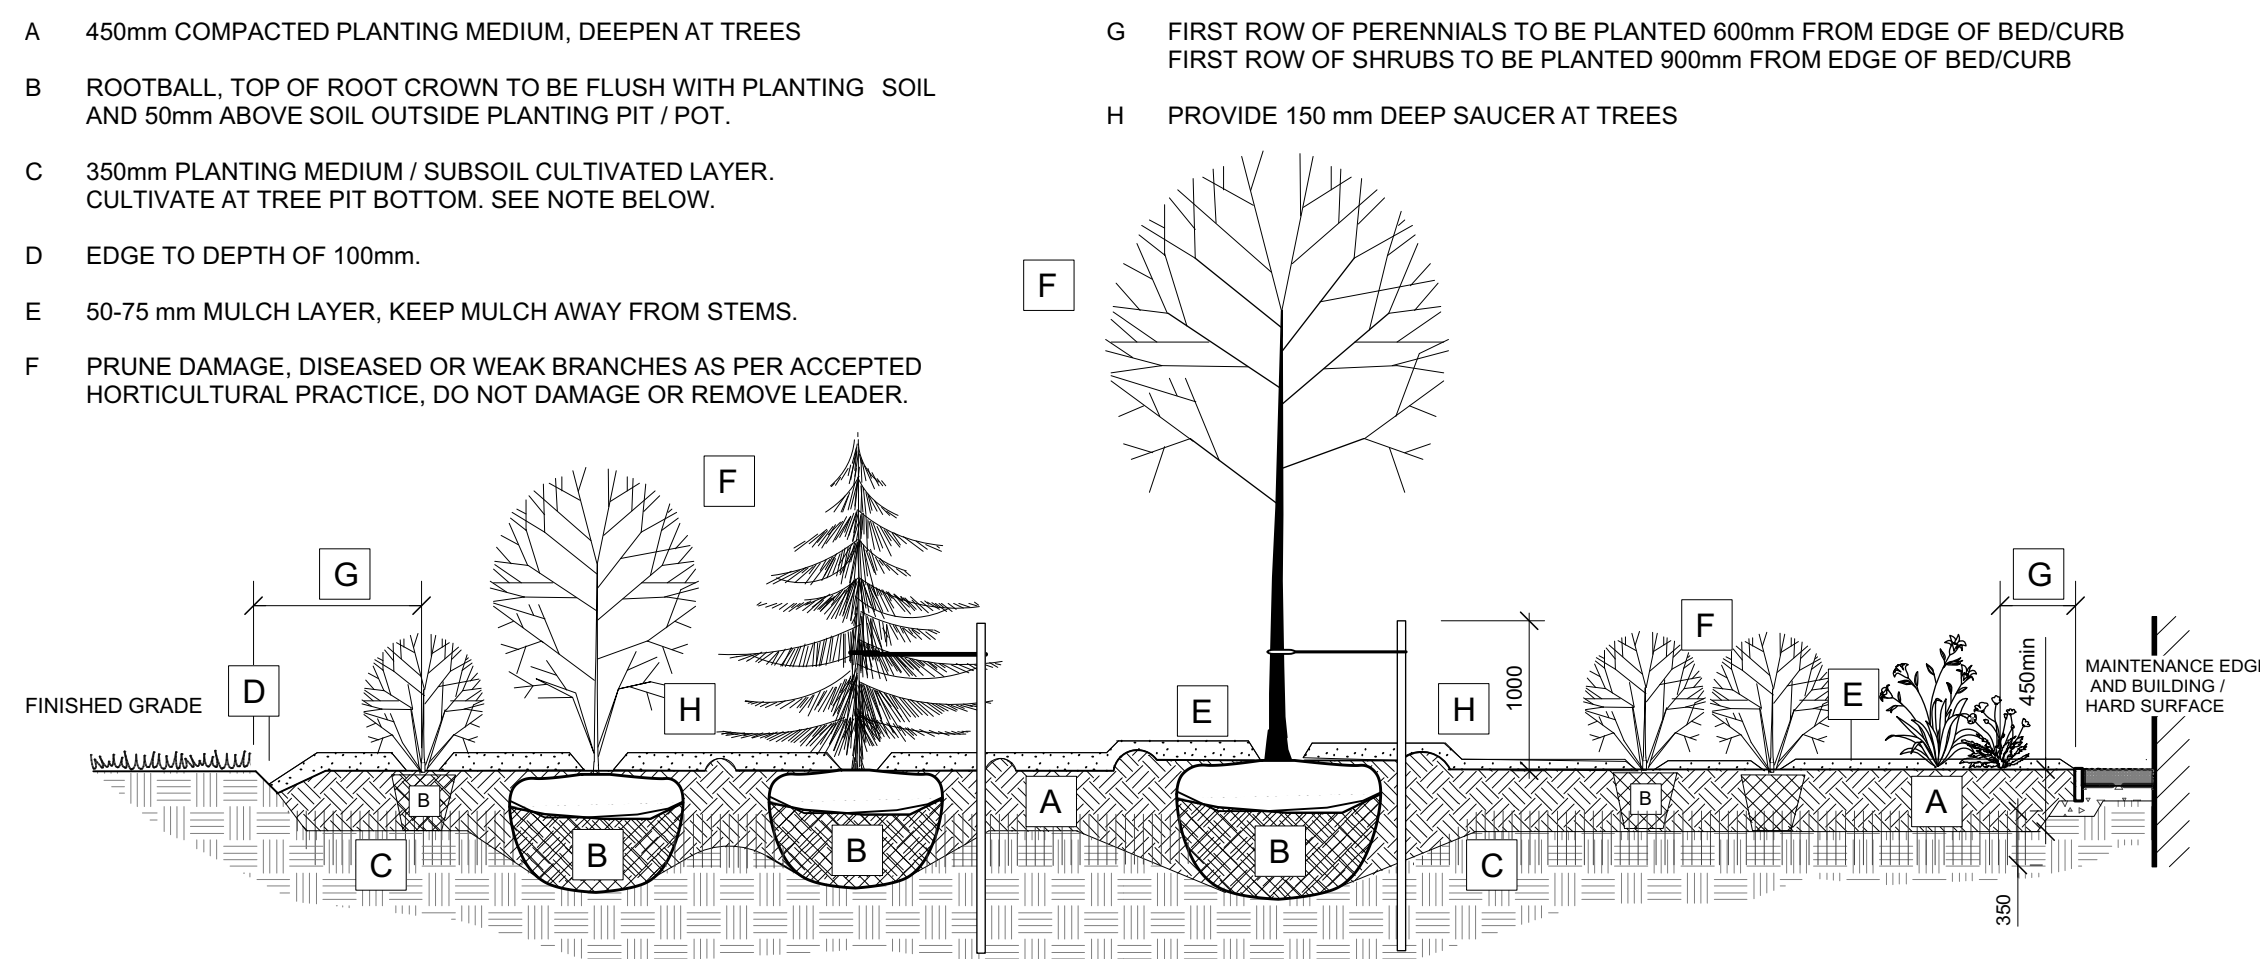


**2 TREE, SHRUB AND PERENNIAL BED PLANTING**  
L-02 NTS

**NOTES:**  
THIS PLAN IS ISSUED FOR SITE PLAN CONTROL SUBMISSION ONLY. ADDITIONAL DETAILING AND SPECIFICATIONS ARE REQUIRED PRIOR TO TENDERING OR CONSTRUCTION.  
**DRAWING TO BE READ IN CONJUNCTION WITH TREE CONSERVATION REPORT, 2020 10 09. REFER TO TREE CONSERVATION REPORT FOR TREE PROTECTION MEASURES AND DETAILS.**

01	ISSUED FOR SITE PLAN CONTROL	2020 10 21
rev #	issue	date

**jane thompson architect**  
404 mackay street  
ottawa, ontario, K1M 2C4  
tel: (613)747-8104  
jtarch@rogers.com

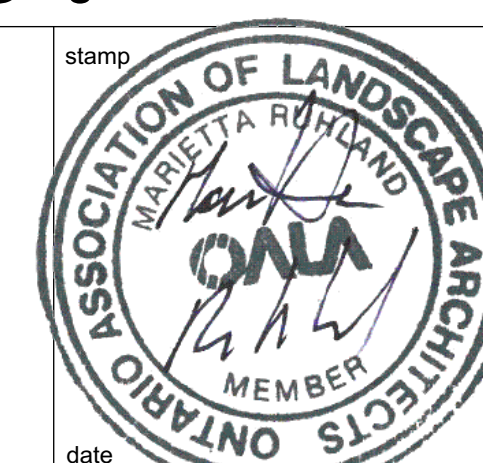

2020-10-21  
**Ruhland & Associates Ltd**  
landscape architecture • urban design • site planning  
Ph 613-224-4744 Fx 613-224-1131 info@rala.ca www.rala.ca

project  
**DUNBAR COURT APARTMENTS NEPEAN HOUSING**  
Ottawa, Ontario

drawing  
**PLANT LISTS & DETAILS**

designed	AA / MR	checked	MR
drawn	TF	job no.	<b>1922</b>
scale		dwg no.	<b>SPC-02</b>