



1 TOWNHOUSE BUILDING - NORTH ELEVATION
 A100 SCALE : 1:100



2 TOWNHOUSE BUILDING - EAST ELEVATION
 A100 SCALE : 1:100



3 TOWNHOUSE BUILDING - SOUTH ELEVATION
 A100 SCALE : 1:100



4 TOWNHOUSE BUILDING - WEST ELEVATION
 A100 SCALE : 1:100

REV.	DESCRIPTION	DATE
03	SITE PLAN RE - SUBMITTAL	11/05/2021
02	SITE PLAN RE - SUBMITTAL	16/03/2021
01	ISSUED FOR SITE PLAN APPLICATION	20/NOV/2020

THIS DRAWING IS THE EXCLUSIVE PROPERTY OF PYE & RICHARDS - TEMPRANO & YOUNG ARCHITECTS INC. COPYRIGHT RESERVED
 CONTRACTOR TO VERIFY ALL DIMENSIONS AND NOTIFY THE ARCHITECT OF ANY DIMENSIONAL ERRORS AND/ OR POSSIBLE TRADE INTERFERENCE/CONFLICT FOR CLARIFICATION PRIOR TO COMMENCEMENT OF THE WORK. DO NOT SCALE DRAWINGS.

SEAL PROJECT NORTH

ONTARIO ASSOCIATION OF ARCHITECTS
 ISABEL RICHER
 LICENCE 7900 2021-05-11
 Not for construction unless SEALED and SIGNED

P R PYE & RICHARDS -
T Y TEMPRANO & YOUNG
 ARCHITECTS INC.


824 Meath St. Suite 200 613.724.7700
 Ottawa, ON K1Z 6E8 info@prty.ca

PROJECT
RESIDENTIAL DEVELOPMENT
2830 CARLING AVENUE
STACKED TOWNHOUSES & TRIPLEX


2830 CARLING AVENUE OTTAWA, ONT
 DRAWING

BUILDING A - ROWHOUSE
 BUILDING B - TRIPLEX
 ELEVATIONS


PROJECT NO.	20033	DRAWING NO.	A200
SCALE	1:100		
DRAWN -	rjm		
CHECKED -	gk		
PLOT DATE -	18/05/2021	PLOTTED BY:	R.M.

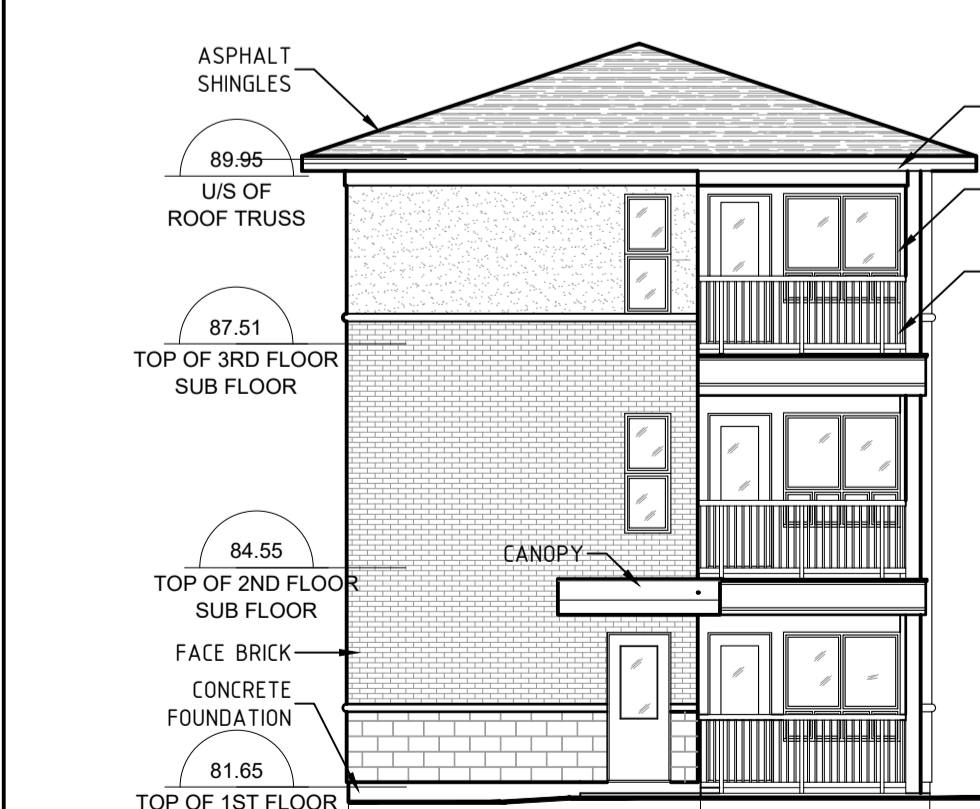


1 TRIPLEX BUILDING - FRONT (EAST) ELEVATION
 A100 SCALE : 1:100

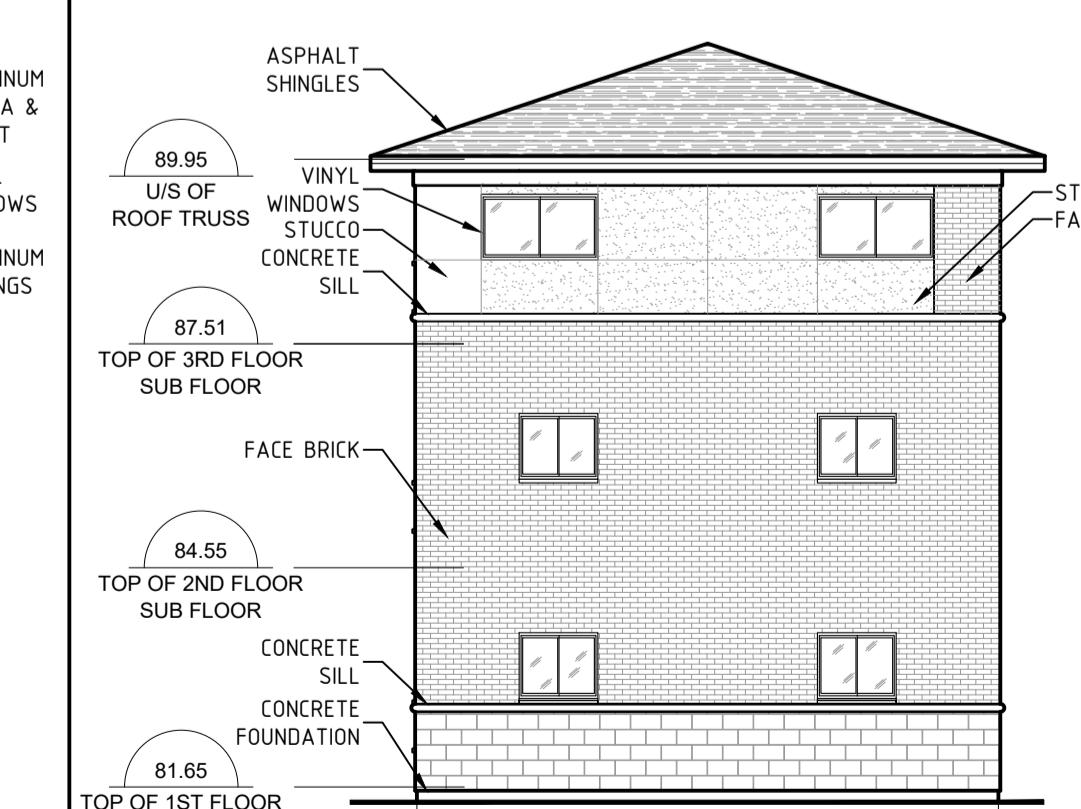

2 TRIPLEX BUILDING - REAR (WEST) ELEVATION
 A100 SCALE : 1:100

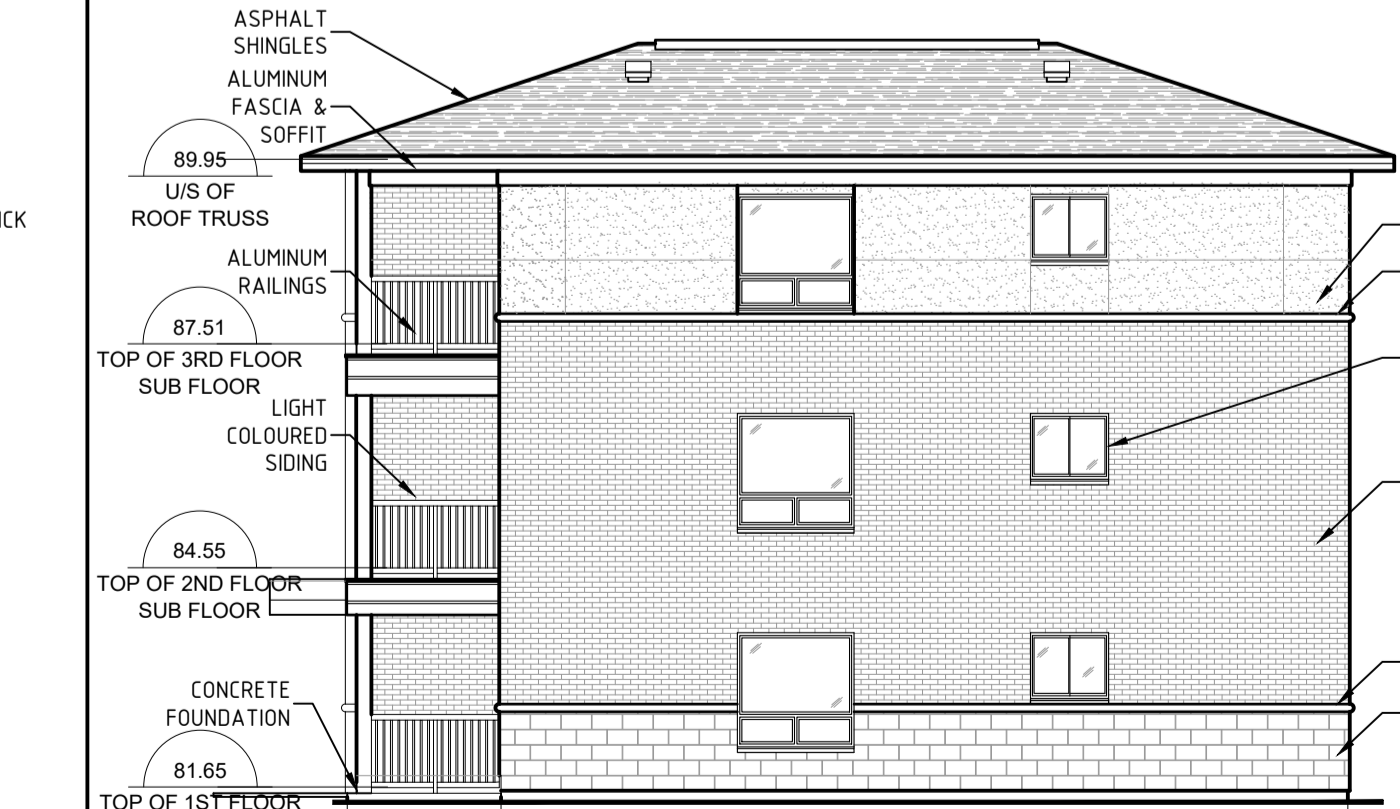

3 TRIPLEX BUILDING - SIDE (NORTH) ELEVATION
 A100 SCALE : 1:100

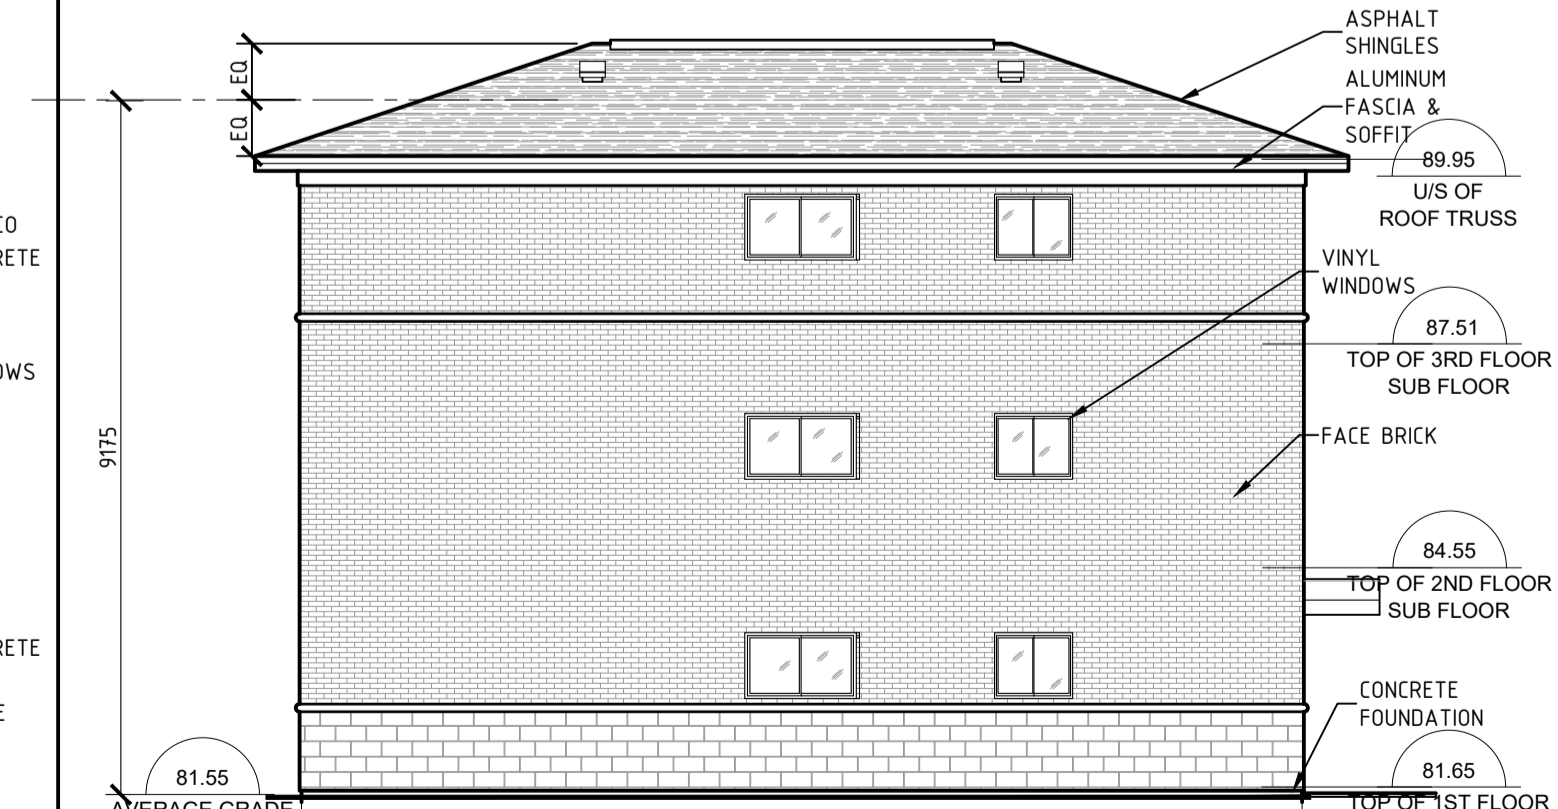

4 TRIPLEX BUILDING - SIDE (SOUTH) ELEVATION
 A100 SCALE : 1:100