

PLAN LEGEND

- ⊙ A AUTO DOOR OPERATOR
- MOUNT @ 1000mm HT.
- ⊙ C CARD READER
- ◇ PARTITION TYPE
- EP NEW ELECTRICAL PANEL
- * CONCRETE BLOCK BULL NOSE
- ⊙ X - DRAWING NOTE
- - ANCHOR BOLT
- FOUNDATION WALL DOWELS
- ▭ - WALL FRAMING @ OPENINGS
- L - LINTEL
- LVL - LAMINATED VENEER LUMBER
- ⊙ - 19mm DIA THRU BOLT O.C. BETWEEN TOP PLATES BELOW @ BOTTOM PLATE ABOVE
- ▬ - INTERIOR LOAD BEARING WALL
- HTR - HAND TOWEL RING
- TR - TOWEL BAR
- TP - TOILET PAPER DISPENSER
- M - MIRROR
- ▨ - LOWERED CEILING AREA

REV.	DESCRIPTION	DATE
01	ISSUED FOR SITE PLAN APPLICATION	20/NOV/2020

THIS DRAWING IS THE EXCLUSIVE PROPERTY OF PYE & RICHARDS - TEMPRANO & YOUNG ARCHITECTS INC. COPYRIGHT RESERVED

CONTRACTOR TO VERIFY ALL DIMENSIONS AND NOTIFY THE ARCHITECT OF ANY DIMENSIONAL ERRORS AND/OR POSSIBLE TRADE INTERFERENCE/CONFLICT FOR CLARIFICATION PRIOR TO COMMENCEMENT OF THE WORK. DO NOT SCALE DRAWINGS.

SEAL PROJECT NORTH

Not for construction unless SEALED and SIGNED

P R PYE & RICHARDS -
T Y TEMPRANO & YOUNG
 ARCHITECTS INC.


824 Meath St. Suite 200 613. 724. 7700
 Ottawa, ON K1Z 6E8 info@prty.ca

PROJECT
RESIDENTIAL DEVELOPMENT
2830 CARLING AVENUE
STACKED TOWNHOUSES & TRIPLEX

2830 CARLING AVENUE OTTAWA, ONTARIO

DRAWING
 UNDERGROUND
 PARKING GARAGE PLAN

PROJECT NO. 20033	DRAWING NO.
SCALE - 1:100	A100
DRAWN - RJM	
CHECKED - GK	PLOTTED BY: D.E.S.
PLOT DATE - 20/11/2020	

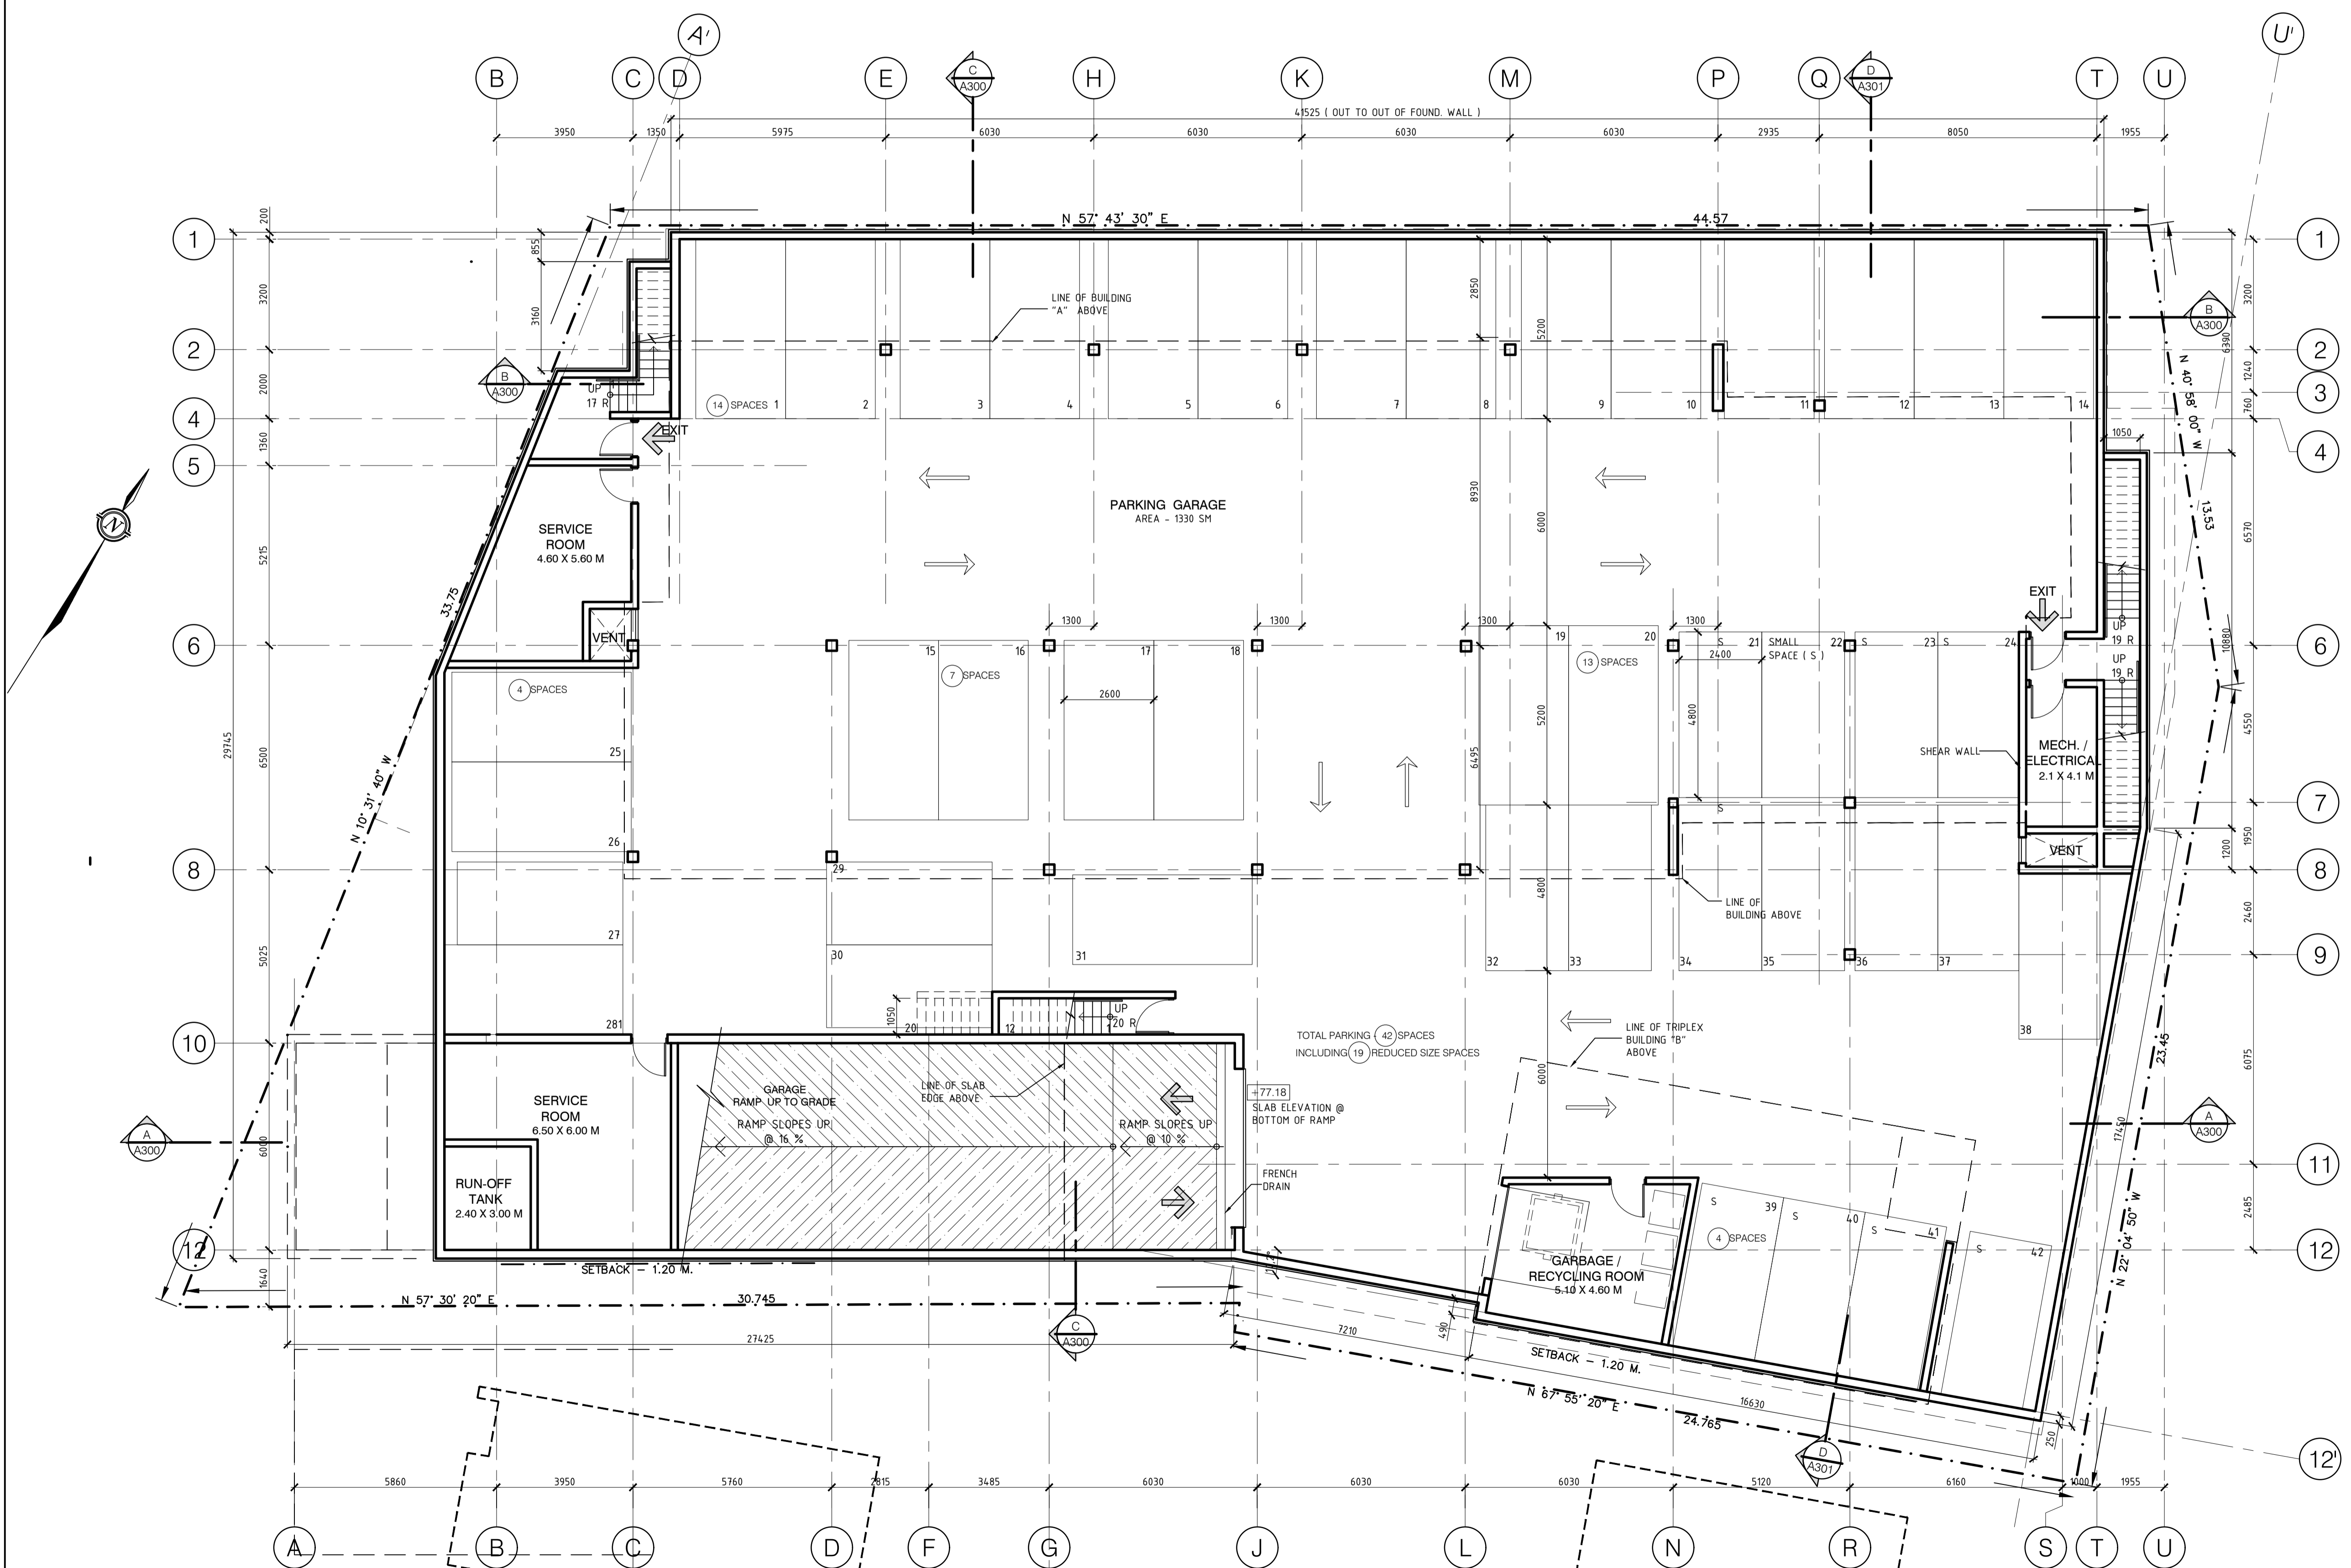

1 PARKING GARAGE PLAN
 SCALE: 1:100