





BLOCK B EAST ELEVATION



Pconcepts

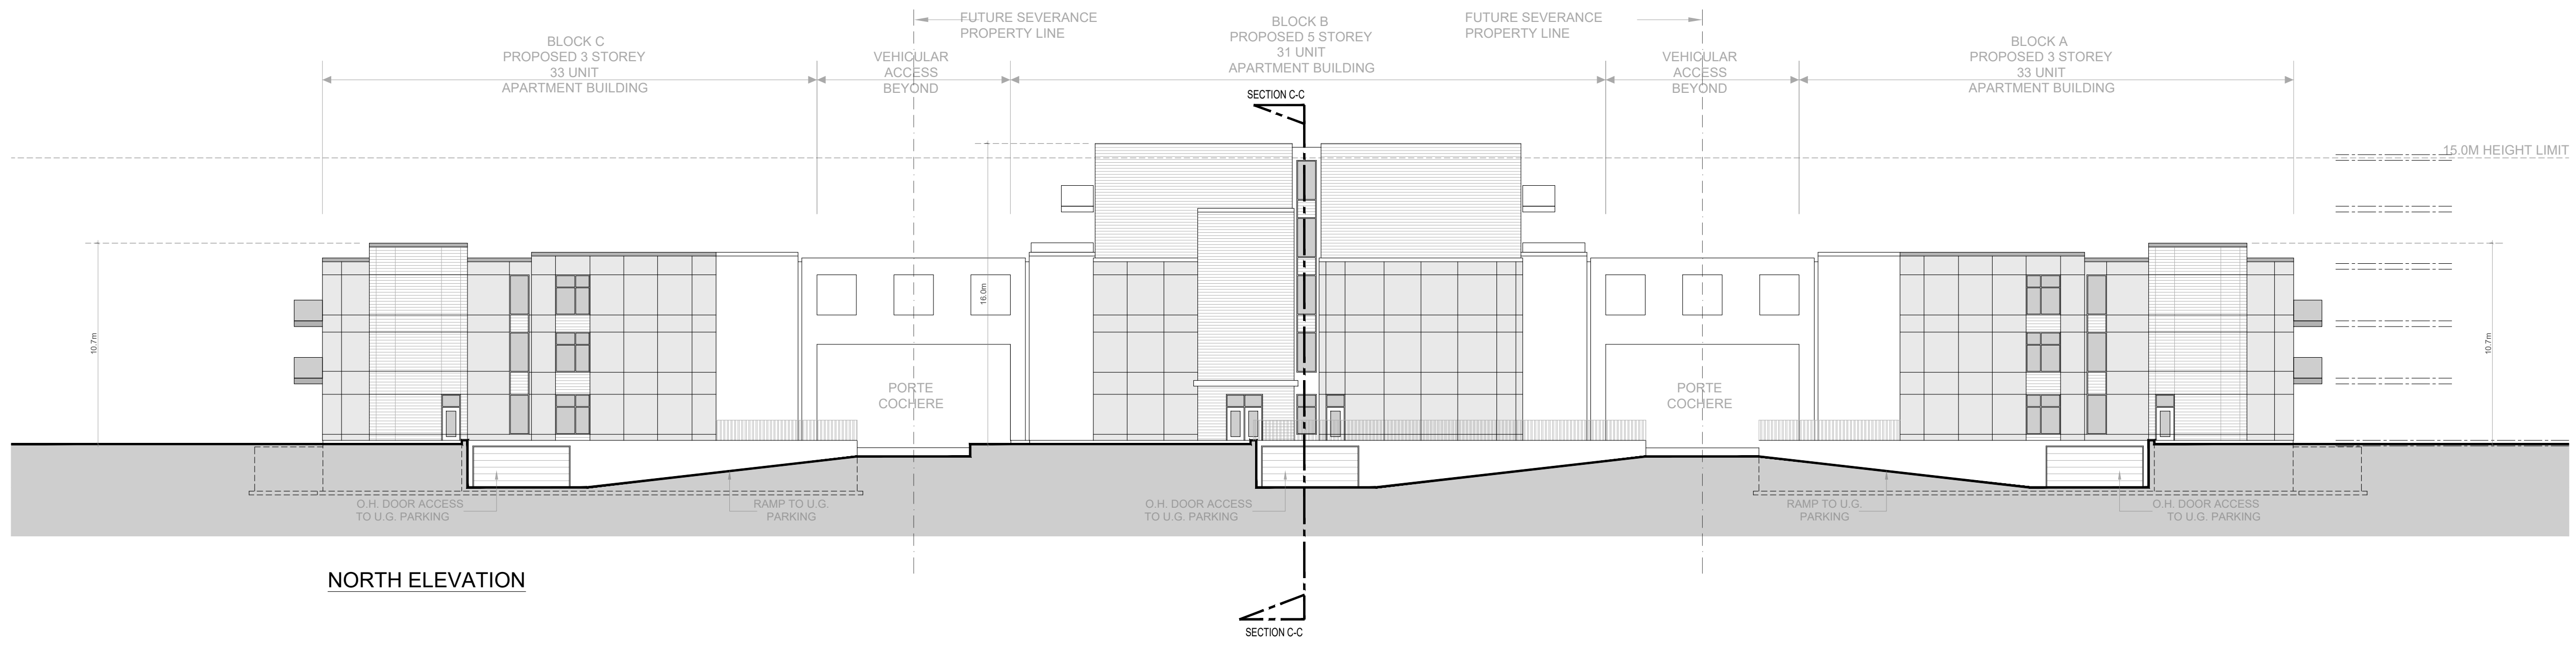

NORTH ELEVATION

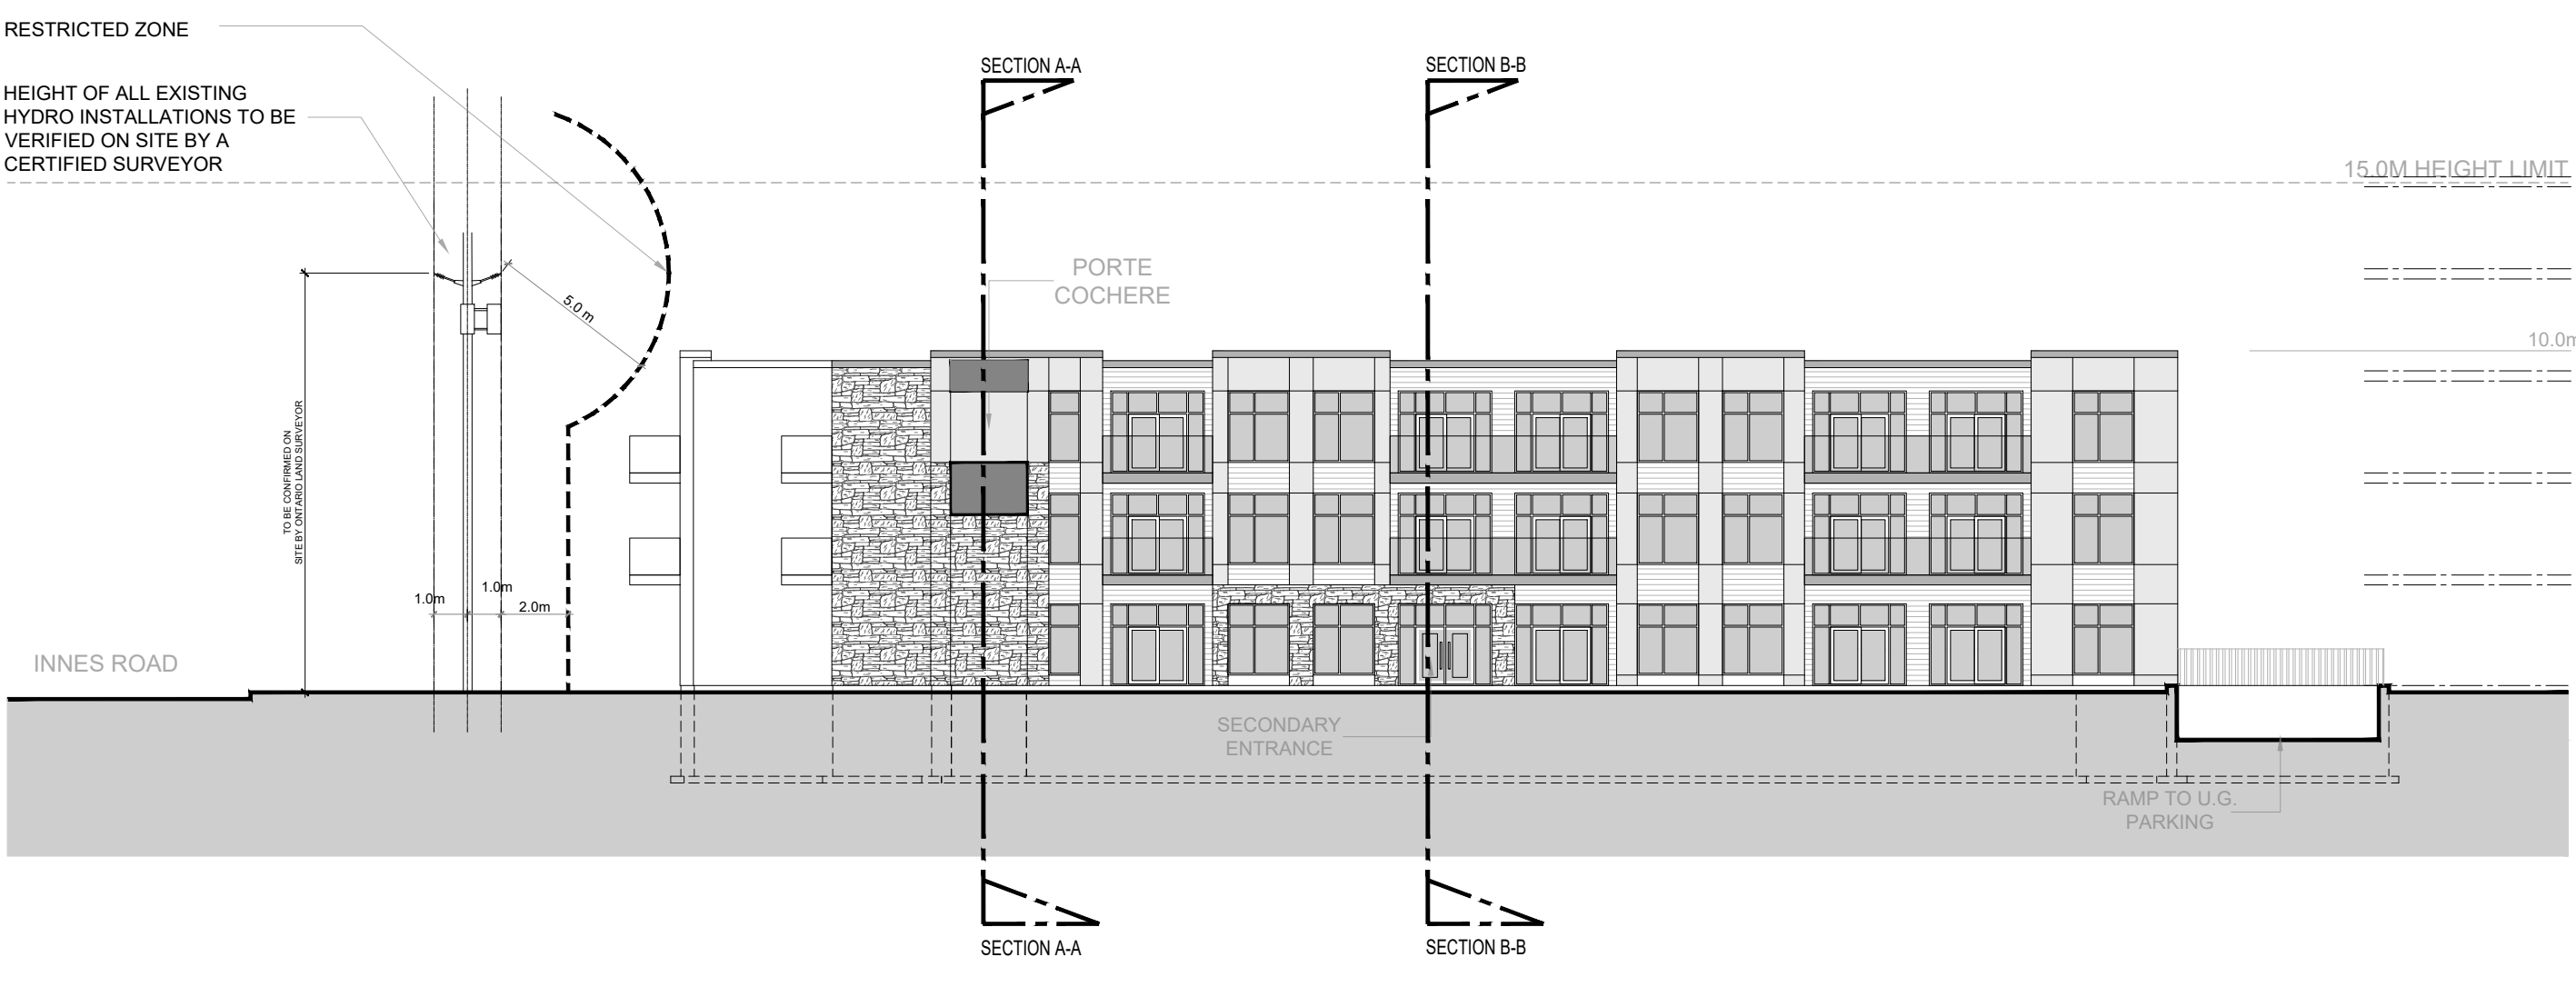

BLOCK A EAST ELEVATION (BLOCK C MIRRORED)



BLOCK A WEST ELEVATION (BLOCK C MIRRORED)

| No. | REVISIONS | BY | DATE |
|-----|------------|----|--------------|
| 11 | | | |
| 10 | | | |
| 09 | | | |
| 08 | | | |
| 07 | FOR REVIEW | PE | APR. 09 2021 |
| 06 | FOR REVIEW | PE | NOV. 10 2020 |
| 05 | FOR REVIEW | PE | NOV. 02 2020 |
| 04 | FOR REVIEW | PE | OCT. 27 2020 |
| 03 | FOR REVIEW | PE | AUG. 05 2020 |
| 02 | FOR REVIEW | PE | JUNE 22 2020 |
| 01 | FOR REVIEW | PE | JUNE 09 2020 |

NOT AUTHENTIC UNLESS SIGNED AND DATED



CONSULTING ENGINEERS
 STRUCTURAL
 MECHANICAL
 ELECTRICAL

DESIGNED BY: P.E.
 DRAWN BY: P.E.
 APPROVED BY: P.E.

PROJECT
**3817-3843 INNES ROAD
 ORLEANS**

DRAWING TITLE
ELEVATIONS

PROJECT NO.
 0378
 DATE
 JUNE, 09, 2020

A102