


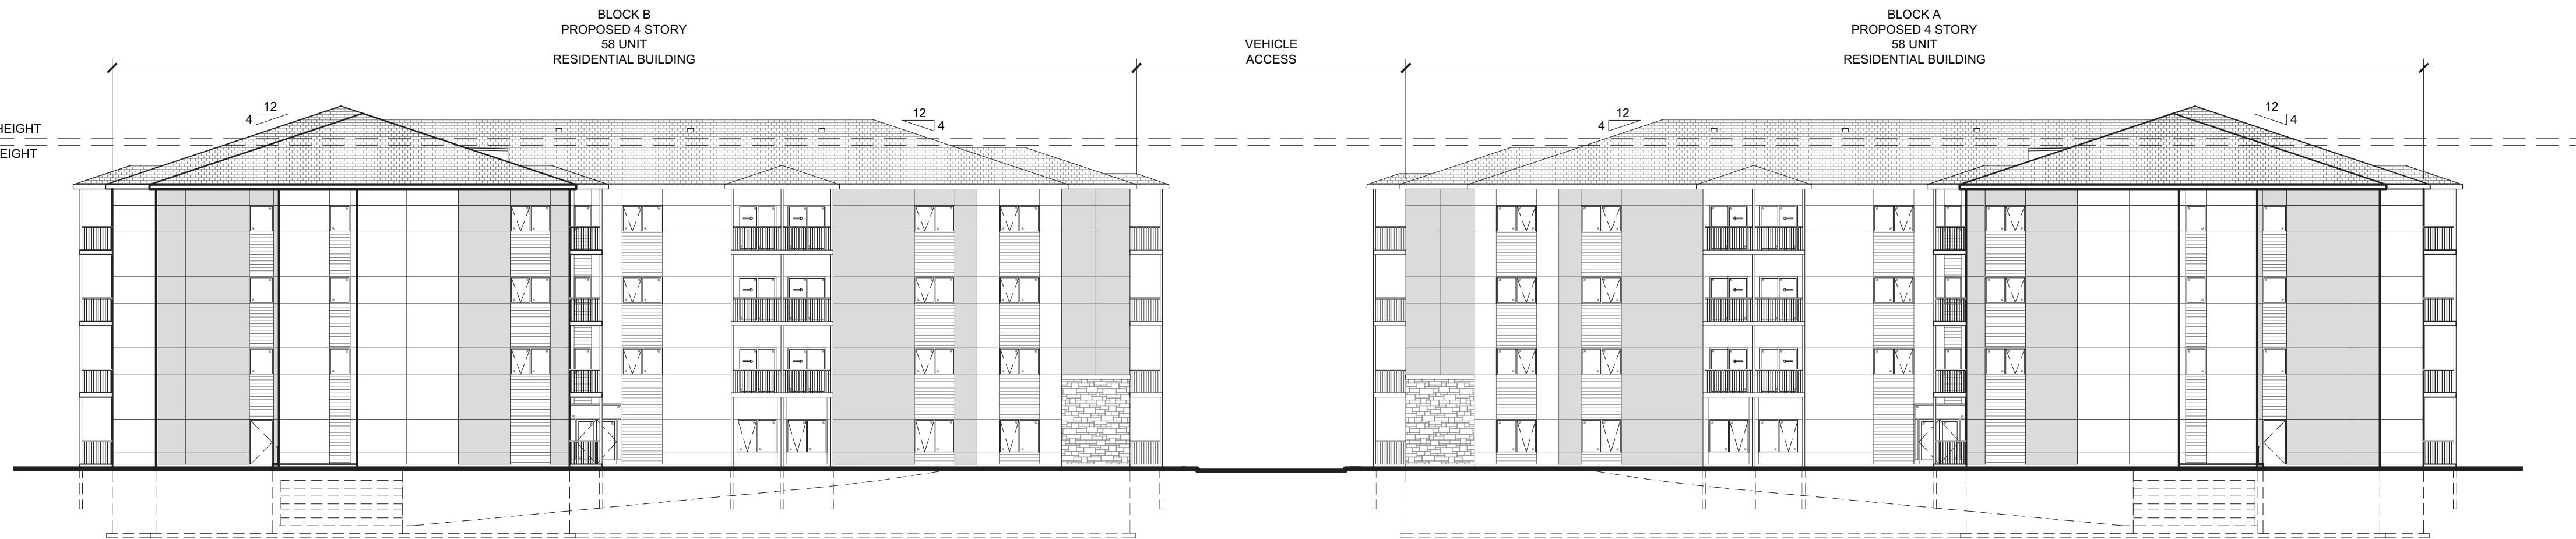

1
A5.0 South Elevation - From Innes Road
Scale = 1:100



2
A5.0 North Elevation
Scale = 1:100

NOTES FOR DRAWING SERIES A3:

1. RESERVED.
2. OVERHEAD DOOR TO UNDERGROUND PARKING.
3. LINE OF RAMP TO UNDERGROUND PARKING.
4. METAL GUARD.
5. ROOF VENT.

LEGEND FOR DRAWING SERIES A3:

- STONE VENEER
- PREFINISHED FIBRE CEMENT BOARD COLOUR 1
- PREFINISHED FIBRE CEMENT BOARD COLOUR 2
- PREFINISHED FIBRE CEMENT PLANKS
- ASPHALT SHINGLES

APPROVED
By sevignyjo at 3:15 pm, Mar 31, 2025

JOHN SEVIGNY C.E.T.
MANAGER (A), DEVELOPMENT REVIEW EAST
PLANNING, DEVELOPMENT & BUILDING SERVICES
DEPARTMENT, CITY OF OTTAWA




1066 Somerset Street West, Suite 200, Ottawa Ontario, K1Y 4T3
Telephone: 613.724.9914 E-mail: architecture@brydengibson.ca

PROJECT NAME
3817-3843 Innes Road Apartments


Ottawa, ON K1C 1T1

DRAWING TITLE
Building Elevations Block A & B

JOB No	N° DE PROJET	DATE	DATE
814-24		May 2024	
SCALE	ECHELLE	PRINTING SCALE/ÉCHELLE D'IMPRESSION	
As Noted			
CONCEPTION BY	CONÇUS PAR	IF THIS BAR IS NOT 25mm LONG, ADJUST YOUR PRINTING SCALE.	
SG			
DRAWN BY	DESSINÉ PAR	SI CETTE LIGNE NE MESURE PAS 25mm, AJUSTEZ VOTRE ÉCHELLE D'IMPRESSION.	
KS			
CHECKED BY	VÉRIFIÉ PAR		
SG			

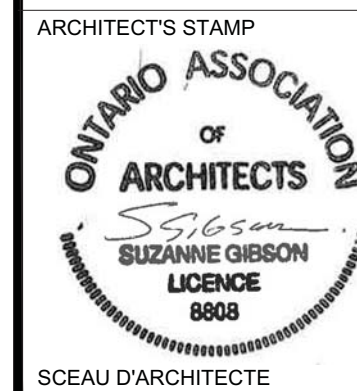

DRAWING No
A5.0
REVISION No
4

 

4	Issued for Site Plan Control	28.11.24
3	Issued for Site Plan Control	07.10.24
2	Issued for Site Plan Control	19.09.24
1	Issued for Site Plan Control	06.08.24
No N°	ISSUE/REVISION ÉMISSION/RÉVISION	DATE DD/MM/YY

1066 Somerset Street West, Suite 200, Ottawa Ontario, K1Y 4T3
Telephone: 613.724.9914 E-mail: architecture@brydengibson.ca

PROJECT NAME
3817-3843 Innes Road
Apartments
Ottawa, ON K1C 1T1

DRAWING TITLE
Building Elevations
Block A

JOB No 814-24	N° DE PROJET	DATE May 2024	DATE
SCALE As Noted	ECHELLE	PRINTING SCALE/ ÉCHELLE D'IMPRESSION	
CONCEPTION BY SG	CONÇUS PAR	IF THIS BAR IS NOT 25mm LONG, ADJUST YOUR PRINTING SCALE.	
DRAWN BY KS	DESSINÉ PAR	SI CETTE LIGNE NE MESURE PAS 25mm, AJUSTER VOTRE ÉCHELLE D'IMPRESSION.	
CHECKED BY SG	VÉRIFIÉ PAR		

ARCHITECT'S STAMP ONTARIO ASSOCIATION OF ARCHITECTS Suzanne Gibson LICENCE 8808	DRAWING No A5.1	DESSIN N°
SCEAU D'ARCHITECTE	REVISION No 4	REVISION N°

#18285



1
A5.1
North Elevation
Scale = 1:100



2
A5.1
South Elevation
Scale = 1:100

NOTES FOR DRAWING A5.1:
REFER TO DRAWING A5.0 FOR NOTES.

APPROVED
By sevignyjo at 3:15 pm, Mar 31, 2025

JOHN SEVIGNY C.E.T.
MANAGER (A), DEVELOPMENT REVIEW EAST
PLANNING, DEVELOPMENT & BUILDING SERVICES
DEPARTMENT, CITY OF OTTAWA

PROJECT NAME
3817-3843 Innes Road
Apartments

Ottawa, ON K1C 1T1

DRAWING TITLE
Building Elevations
Block A

JOB No	N° DE PROJET	DATE	DATE
814-24		May 2024	
SCALE	ECHELLE	PRINTING SCALE/ ÉCHELLE D'IMPRESSION	
As Noted			
CONCEPTION BY	CONÇUS PAR	IF THIS BAR IS NOT 25mm LONG, ADJUST YOUR PRINTING SCALE.	
SG			
DRAWN BY	DESSINÉ PAR	SI CETTE LIGNE NE MESURE PAS 25mm, AJUSTER VOTRE ÉCHELLE D'IMPRESSION.	
KS			
CHECKED BY	VÉRIFIÉ PAR		
SG			

ARCHITECT'S STAMP	DRAWING No	DESSIN N°
ONTARIO ASSOCIATION OF ARCHITECTS Suzanne Gibson SUZANNE GIBSON LICENCE 8808	A5.2	
SCEAU D'ARCHITECTE	REVISION No RÉVISION N°	4

#18285



1
A5.2
East Elevation
Scale = 1:100





2
A5.2
West Elevation
Scale = 1:100

NOTES FOR DRAWING A5.2:
REFER TO DRAWING A5.0 FOR NOTES.

APPROVED
By sevignyjo at 3:15 pm, Mar 31, 2025

JOHN SEVIGNY C.E.T.
MANAGER (A), DEVELOPMENT REVIEW EAST
PLANNING, DEVELOPMENT & BUILDING SERVICES
DEPARTMENT, CITY OF OTTAWA

D07-12-20-0164

  

4	Issued for Site Plan Control	28.11.24
3	Issued for Site Plan Control	07.10.24
2	Issued for Site Plan Control	19.09.24
1	Issued for Site Plan Control	06.08.24
No N°	ISSUE/REVISION ÉMISSION/RÉVISION	DATE DD/MM/YY

1066 Somerset Street West, Suite 200, Ottawa Ontario, K1Y 4T3
Telephone: 613.724.9914 E-mail: architecture@brydengibson.ca

PROJECT NAME
3817-3843 Innes Road
Apartments
Ottawa, ON K1C 1T1

DRAWING TITLE
Building Elevations
Block B

JOB No 814-24	N° DE PROJET	DATE May 2024	DATE
SCALE As Noted	ECHELLE	PRINTING SCALE/ ÉCHELLE D'IMPRESSION	
CONCEPTION BY SG	CONÇUS PAR	IF THIS BAR IS NOT 25mm LONG, ADJUST YOUR PRINTING SCALE.	
DRAWN BY KS	DESSINÉ PAR	SI CETTE LIGNE NE MESURE PAS 25mm, AJUSTER VOTRE ÉCHELLE D'IMPRESSION.	
CHECKED BY SG	VÉRIFIÉ PAR		

ARCHITECT'S STAMP ONTARIO ASSOCIATION OF ARCHITECTS Suzanne Gibson LICENCE 8808 SCEAU D'ARCHITECTE	DRAWING No A5.3 REVISION No 4
---	--

#18285



1 North Elevation
A5.3
Scale = 1:100



2 South Elevation
A5.3
Scale = 1:100


NOTES FOR DRAWING A5.3:
REFER TO DRAWING A5.0 FOR NOTES.

APPROVED
By sevignyjo at 3:15 pm, Mar 31, 2025

JOHN SEVIGNY C.E.T.
MANAGER (A), DEVELOPMENT REVIEW EAST
PLANNING, DEVELOPMENT & BUILDING SERVICES
DEPARTMENT, CITY OF OTTAWA

ARCHITECT'S STAMP ONTARIO ASSOCIATION OF ARCHITECTS Suzanne Gibson LICENCE 8808 SCEAU D'ARCHITECTE	DRAWING No A5.3 REVISION No 4
---	--

D07-12-20-0164

 

4	Issued for Site Plan Control	28.11.24
3	Issued for Site Plan Control	07.10.24
2	Issued for Site Plan Control	19.09.24
1	Issued for Site Plan Control	06.08.24
No N°	ISSUE/REVISION ÉMISSION/RÉVISION	DATE DD/MM/YY

1066 Somerset Street West, Suite 200, Ottawa Ontario, K1Y 4T3
Telephone: 613.724.9914 E-mail: architecture@brydengibson.ca

PROJECT NAME / NOM DU PROJET
**3817-3843 Innes Road
Apartments**
Ottawa, ON K1C 1T1

DRAWING TITLE / TITRE DU DESSIN
**Building Elevations
Block B**

JOB No 814-24	N° DE PROJET	DATE May 2024	DATE
SCALE As Noted	ECHELLE	PRINTING SCALE/ ÉCHELLE D'IMPRESSION	
CONCEPTION BY SG	CONÇUS PAR	IF THIS BAR IS NOT 25mm LONG, ADJUST YOUR PRINTING SCALE.	
DRAWN BY KS	DESSINÉ PAR	SI CETTE LIGNE NE MESURE PAS 25mm, AJUSTER VOTRE ÉCHELLE D'IMPRESSION.	
CHECKED BY SG	VÉRIFIÉ PAR		

ARCHITECT'S STAMP
**ONTARIO ASSOCIATION
OF
ARCHITECTS**
Suzanne Gibson
**SUZANNE GIBSON
LICENCE
8808**

SCEAU D'ARCHITECTE

DRAWING No
A5.4

REVISION No
4

#18285



1
A5.4
East Elevation
Scale = 1:100



2
A5.4
West Elevation
Scale = 1:100

NOTES FOR DRAWING A5.4:
REFER TO DRAWING A5.0 FOR NOTES.

APPROVED
By sevignyjo at 3:15 pm, Mar 31, 2025

John Sevigny
JOHN SEVIGNY C.E.T.
MANAGER (A), DEVELOPMENT REVIEW EAST
PLANNING, DEVELOPMENT & BUILDING SERVICES
DEPARTMENT, CITY OF OTTAWA

D07-12-20-0164