
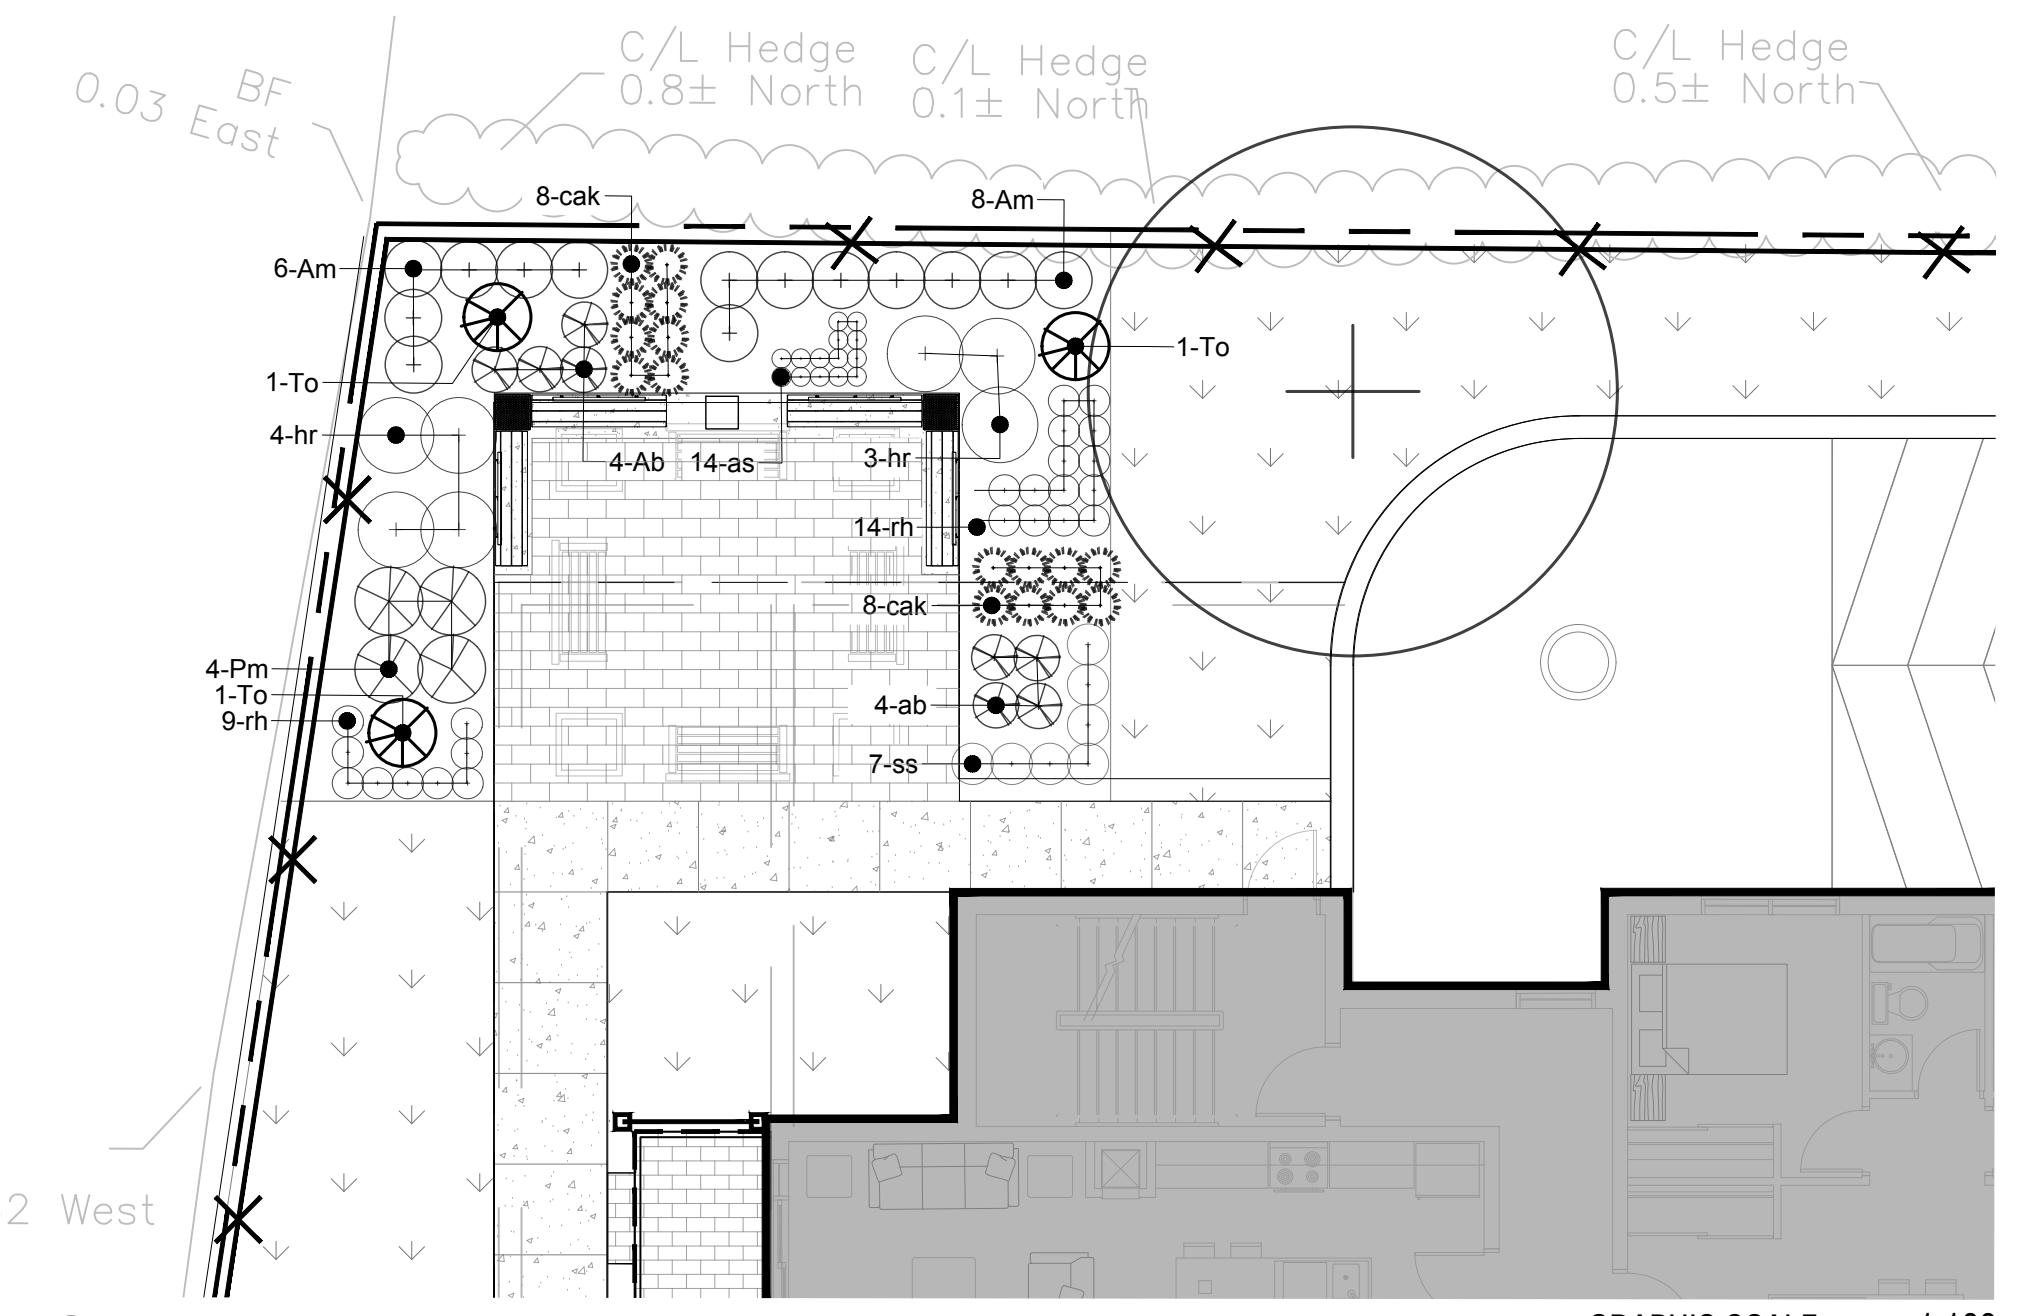


**GENERAL NOTES**  
 CONTRACTOR MUST CHECK & VERIFY ALL DIMENSIONS ON THE JOB.  
 DO NOT SCALE DRAWINGS.  
 ALL DIMENSIONS, SPECIFICATIONS AND RELATED DOCUMENTS ARE THE COPYRIGHT PROPERTY OF THE LANDSCAPE ARCHITECT AND MUST BE RETURNED UPON REQUEST. REPRODUCTION OF DRAWINGS, SPECIFICATIONS AND RELATED DOCUMENTS IN PART OR IN WHOLE IS FORBIDDEN WITHOUT THE WRITTEN PERMISSION OF THE ARCHITECT.  
 THIS DRAWING IS NOT TO BE USED FOR CONSTRUCTION UNTIL SIGNED BY THE LANDSCAPE ARCHITECT AS ISSUED FOR CONSTRUCTION.



**LEGEND:**

- PROPERTY LINE
- FENCE
- PRIVACY FENCE
- STORM WATER (NIC)
- STORM WATER (NIC)
- WATER (NIC)
- SANITARY (NIC)
- PERFORATED SUBDRIAN (NIC)
- CONCRETE
- UNIT PAVER
- SOD
- DECIDUOUS TREE
- CONIFEROUS TREE
- SHRUBS
- GRASSES/ PERENNIALS
- BENCH
- GARBAGE/ RECYCLING
- PLANT KEY
- CATCH BASIN (NIC)
- MANHOLE (NIC)
- SQUARE MODULES


1 LANDSCAPE PLAN

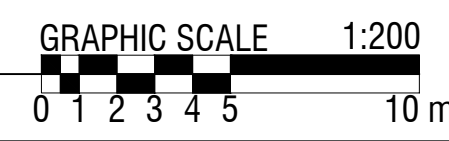

2 DETAILED GATHERING AREA 1

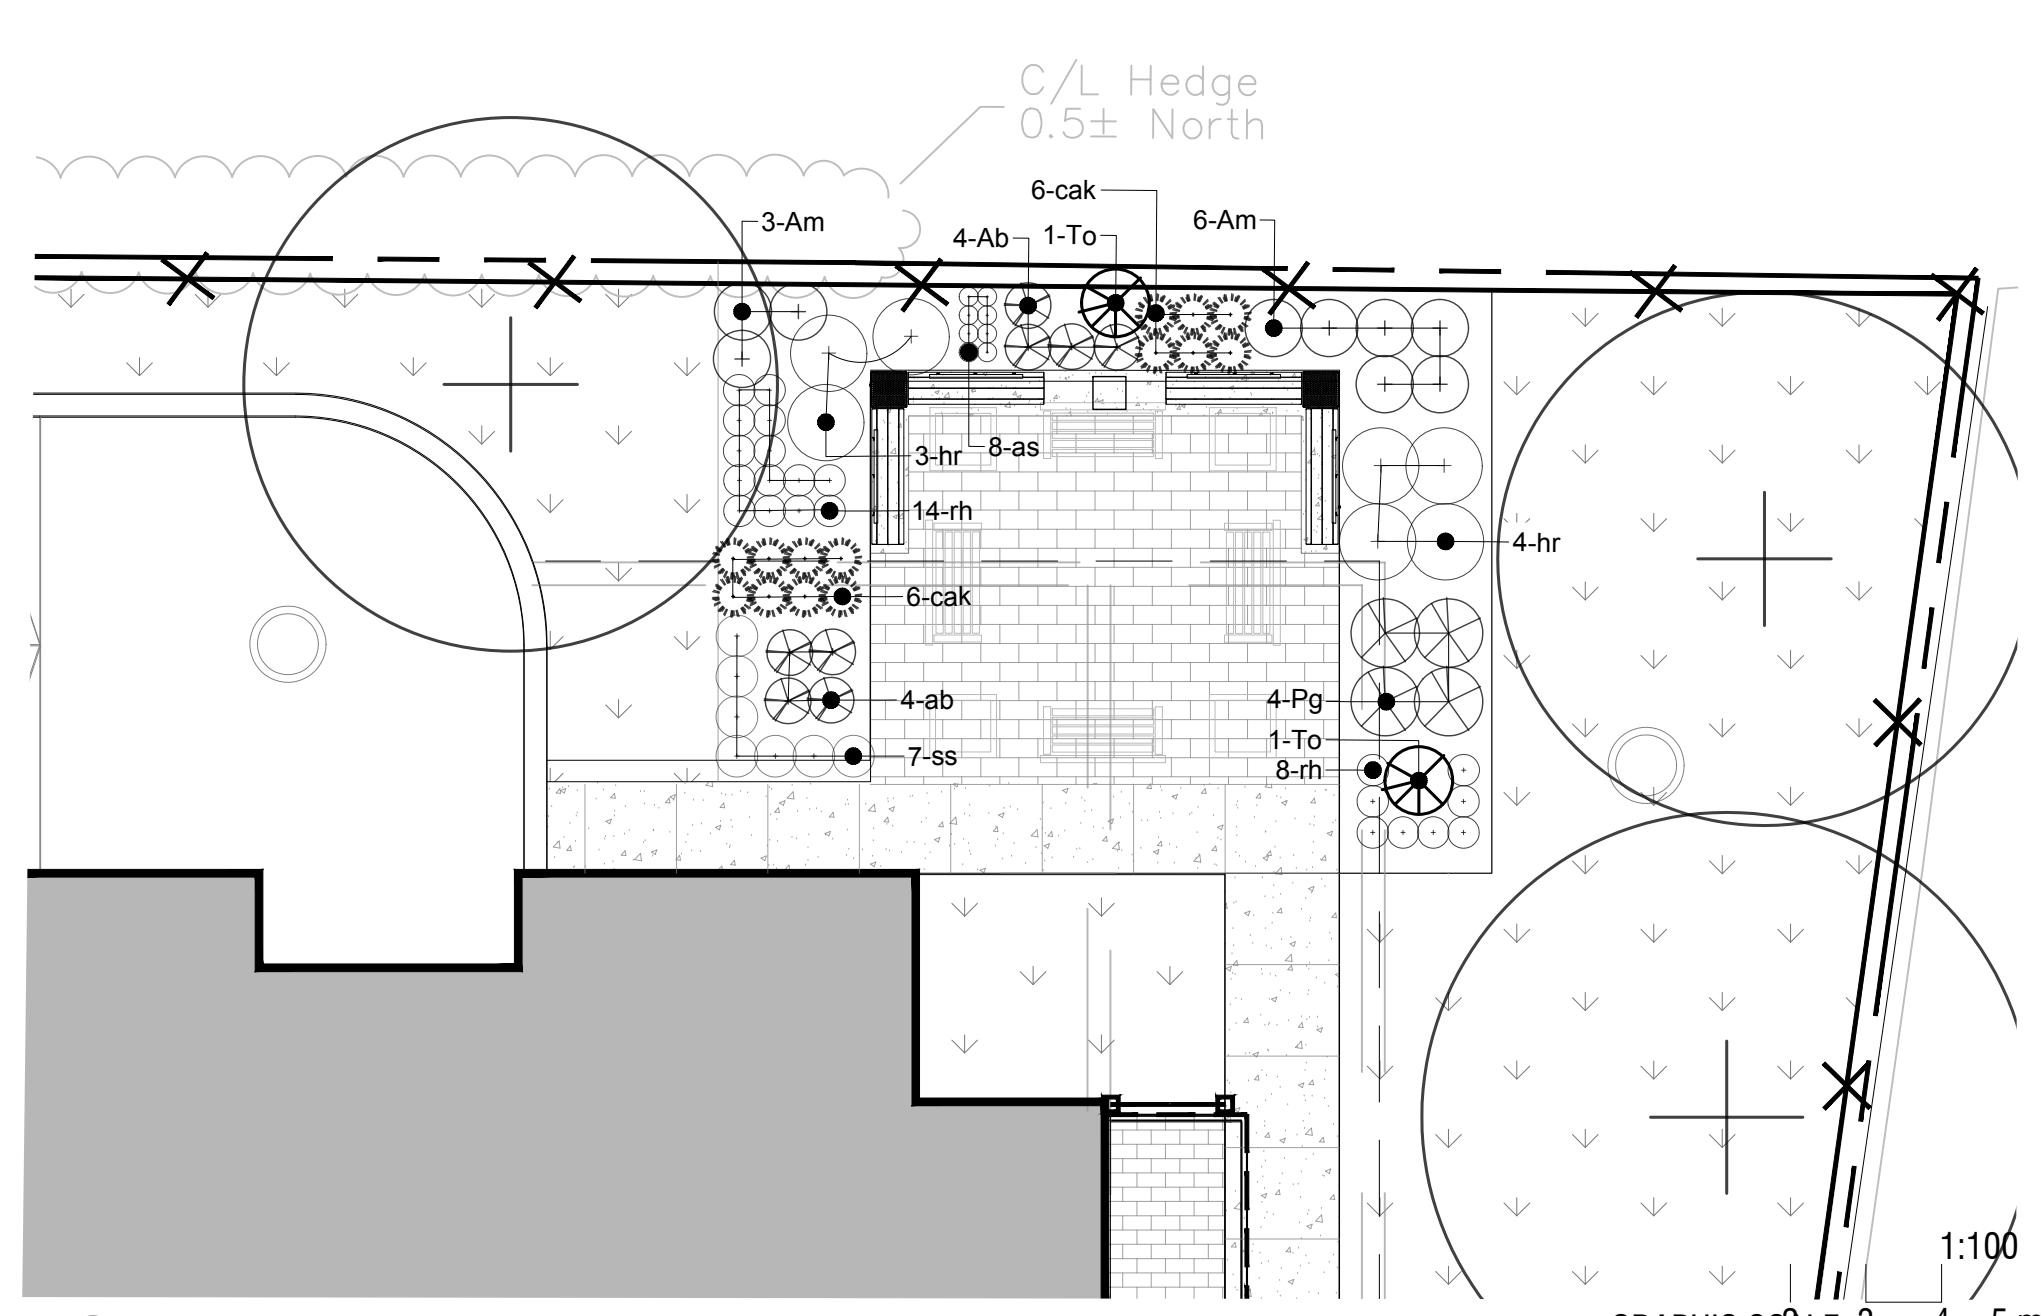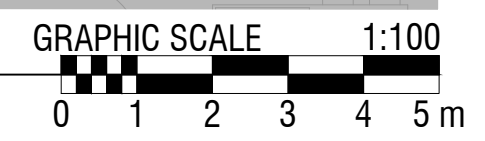

3 DETAILED GATHERING AREA 2

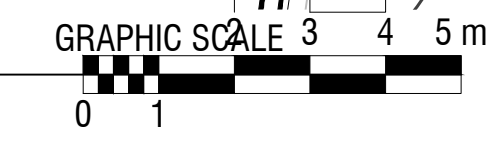

**GENERAL PLANT LIST**

KEY	QTY	BOTANICAL NAME	COMMON NAME	SIZE	COMMENTS
<b>CONIFEROUS TREES</b>					
PS	2	<i>Pinus strobus</i>	Eastern White Pine	150cm	W.B.
<b>DECIDUOUS TREES</b>					
AG	4	<i>Acer ginnale 'Ruby Slippers'</i>	Ruby Slippers Amur Maple	50mm CAL	W.B.
AR	7	<i>Acer rubrum</i>	Red Maple	50mm CAL	W.B.
BP	4	<i>Betula papyrifera</i>	Paper Birch	50mm CAL	W.B.
SR	7	<i>Syringa reticulata</i>	Japanese Tree Lilac	175 cm (CLUMP)	W.B.
<b>CONIFEROUS SHRUBS</b>					
Ab	40	<i>Abies balsamea 'Nana'</i>	Dwarf Balsam Fir	2 GAL	POTTED
Pm	23	<i>Pinus mugo 'Slowmound'</i>	Slowmound Mugo Pine	1 GAL	POTTED
To	7	<i>Thuja occidentalis 'Emerald'</i>	Emerald Cedar	15 GAL	POTTED
<b>DECIDUOUS SHRUBS</b>					
Am	46	<i>Aronia melanocarpa</i>	Black Chokeberry	2 GAL	POTTED
Ea	4	<i>Euonymus alatus 'Compactus'</i>	Dwarf Burning Bush	2 GAL	POTTED
<b>GRASSES</b>					
cak	74	<i>Calamagrostis acutiflora 'Karl Foerster'</i>	Feather Reed Grass	1GAL	POTTED
<b>PERENNIALS</b>					
amp	12	<i>Achillea millefolium 'Paprika'</i>	Yarrow	1GAL	POTTED
as	22	<i>Allium schoenoprasum 'Rising Star'</i>	Chives	1GAL	POTTED
cg	54	<i>Coneopsis grandiflora 'Early Sunrise'</i>	Tickseed	1GAL	POTTED
hr	19	<i>Hosta 'Royal Standard'</i>	Plantain Lily	1GAL	POTTED
rh	127	<i>rudbeckia hirta</i>	Gloriosa Daisy	1GAL	POTTED
ss	70	<i>Sedum spectabile 'Autumn Fire'</i>	Showy Stonecrop	1GAL	POTTED

03	ISSUED FOR SPA	12/11/2020
02	ISSUED FOR COORDINATION	11/12/2020
01	ISSUED FOR COORDINATION	10/23/2020
No.	REVISIONS	DATE

**LASHLEY + ASSOCIATES**  
 LANDSCAPE ARCHITECTURE AND SITE ENGINEERING  
 202-850 GLADSTONE AVENUE  
 OTTAWA, ON K1Y 3E6  
 T 613 233 8579  
 F 613 233 4051  
 W LashleyLA.com  
 E Mail@LashleyLA.com


SIGNED FOR SITE PLAN APPLICATION ONLY  
 PROJECT NO. 20778-1  
 DATE 12, 11, 2020

DESIGNED BY: E.L. DRAWN BY: E.L. APPROVED BY: D.L.


PROJECT  
 3817-3843 INNES ROAD  
 ORLEANS, OTTAWA

DRAWING TITLE  
**LANDSCAPE PLAN**


PROJECT NO. 20778-1  
 DATE 12, 11, 2020  
**L1-01**

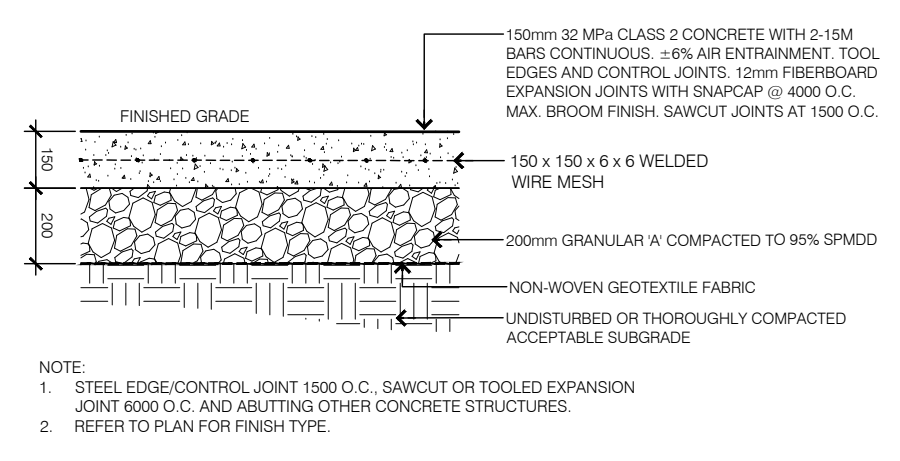

NOTE:  
 1. STEEL EDGE/CONTROL JOINT 1500 O.C. SAWCUT OR TOOLED EXPANSION JOINT 6000 O.C. AND ALTIMATING OTHER CONCRETE STRUCTURES.  
 2. REFER TO PLAN FOR FINISH TYPE.

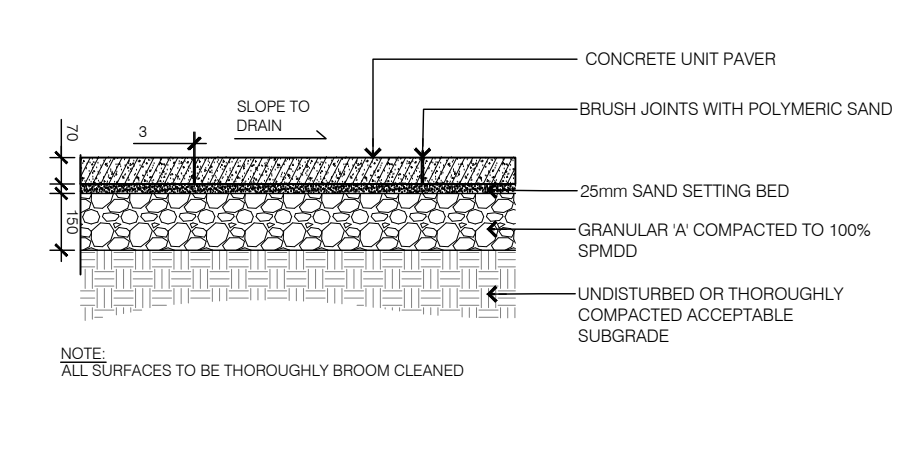

NOTE:  
 ALL SURFACES TO BE THOROUGHLY BROOM CLEANED.

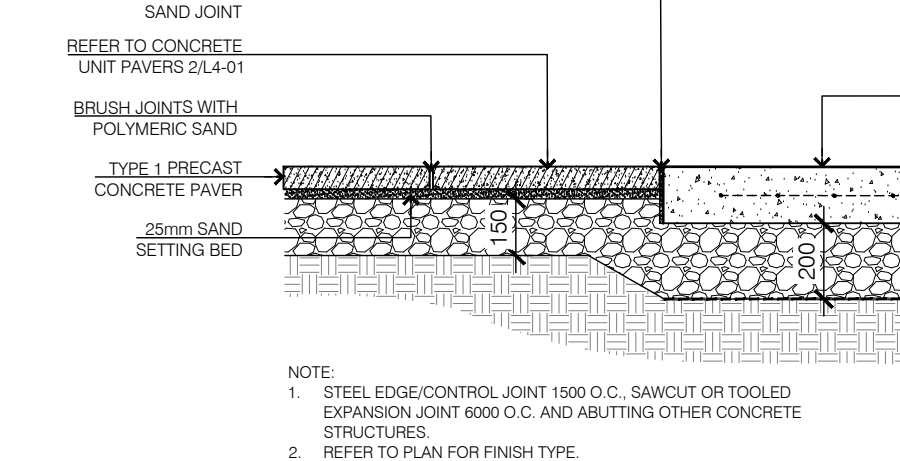


NOTE:  
 1. STEEL EDGE/CONTROL JOINT 1500 O.C. SAWCUT OR TOOLED EXPANSION JOINT 6000 O.C. AND ALTIMATING OTHER CONCRETE STRUCTURES.  
 2. REFER TO PLAN FOR FINISH TYPE.  
 3. ALL SURFACES TO BE THOROUGHLY BROOM CLEANED.

1 LIGHT DUTY CONCRETE PAVING 1:20


2 CONCRETE UNIT PAVERS 1:20

3 LIGHT DUTY CONCRETE @ CONCRETE UNIT PAVERS 1:20

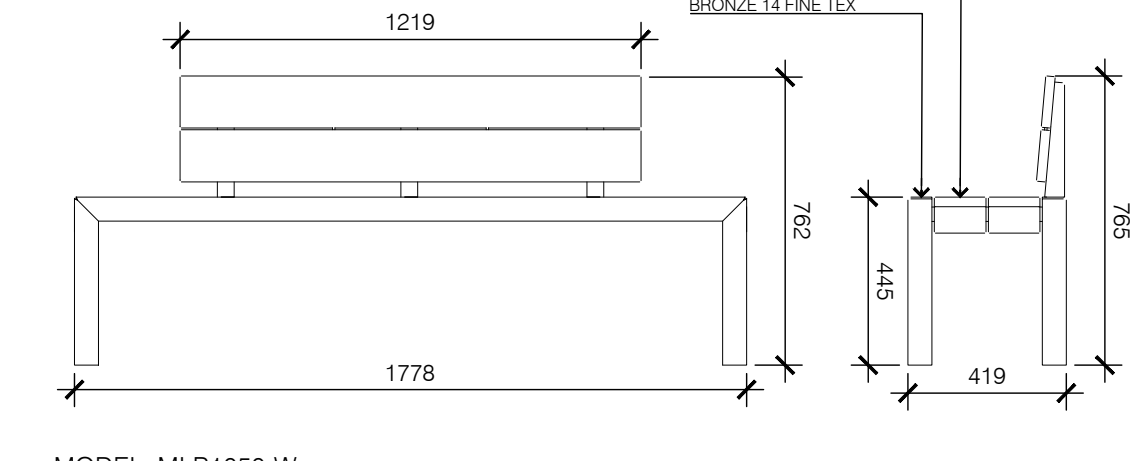


MODEL: MLB1050-W


4 BENCH 1:20

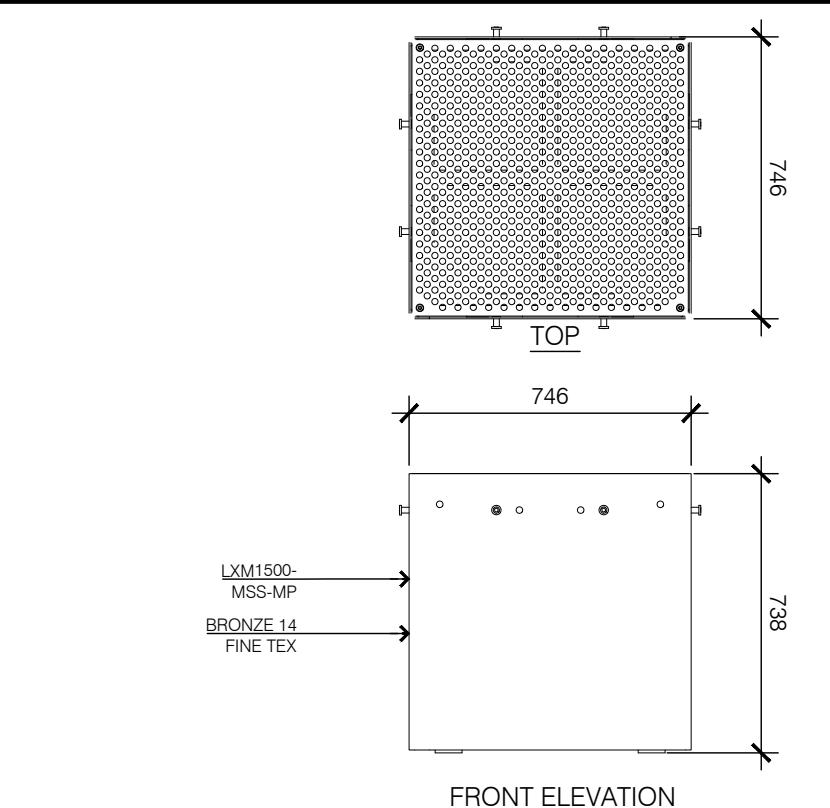


5 SQUARE MODULES 1:20

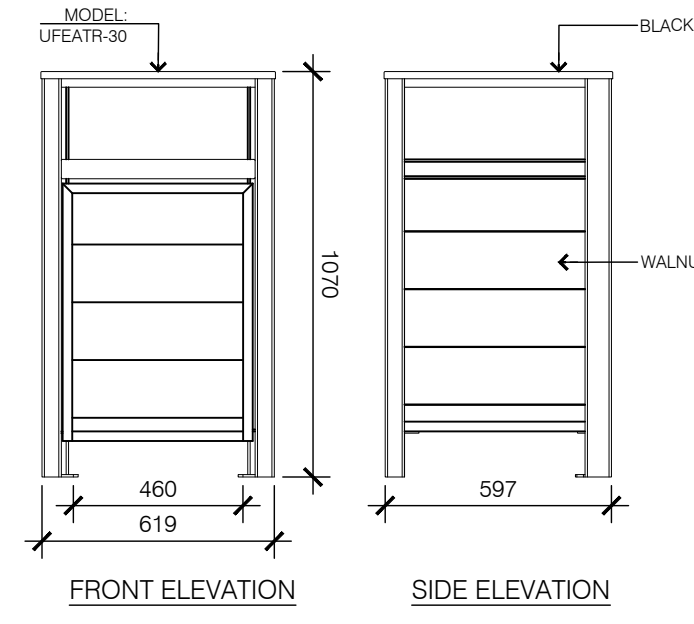


6 GARBAGE/ RECYCLING RECEPTACLE 1:20

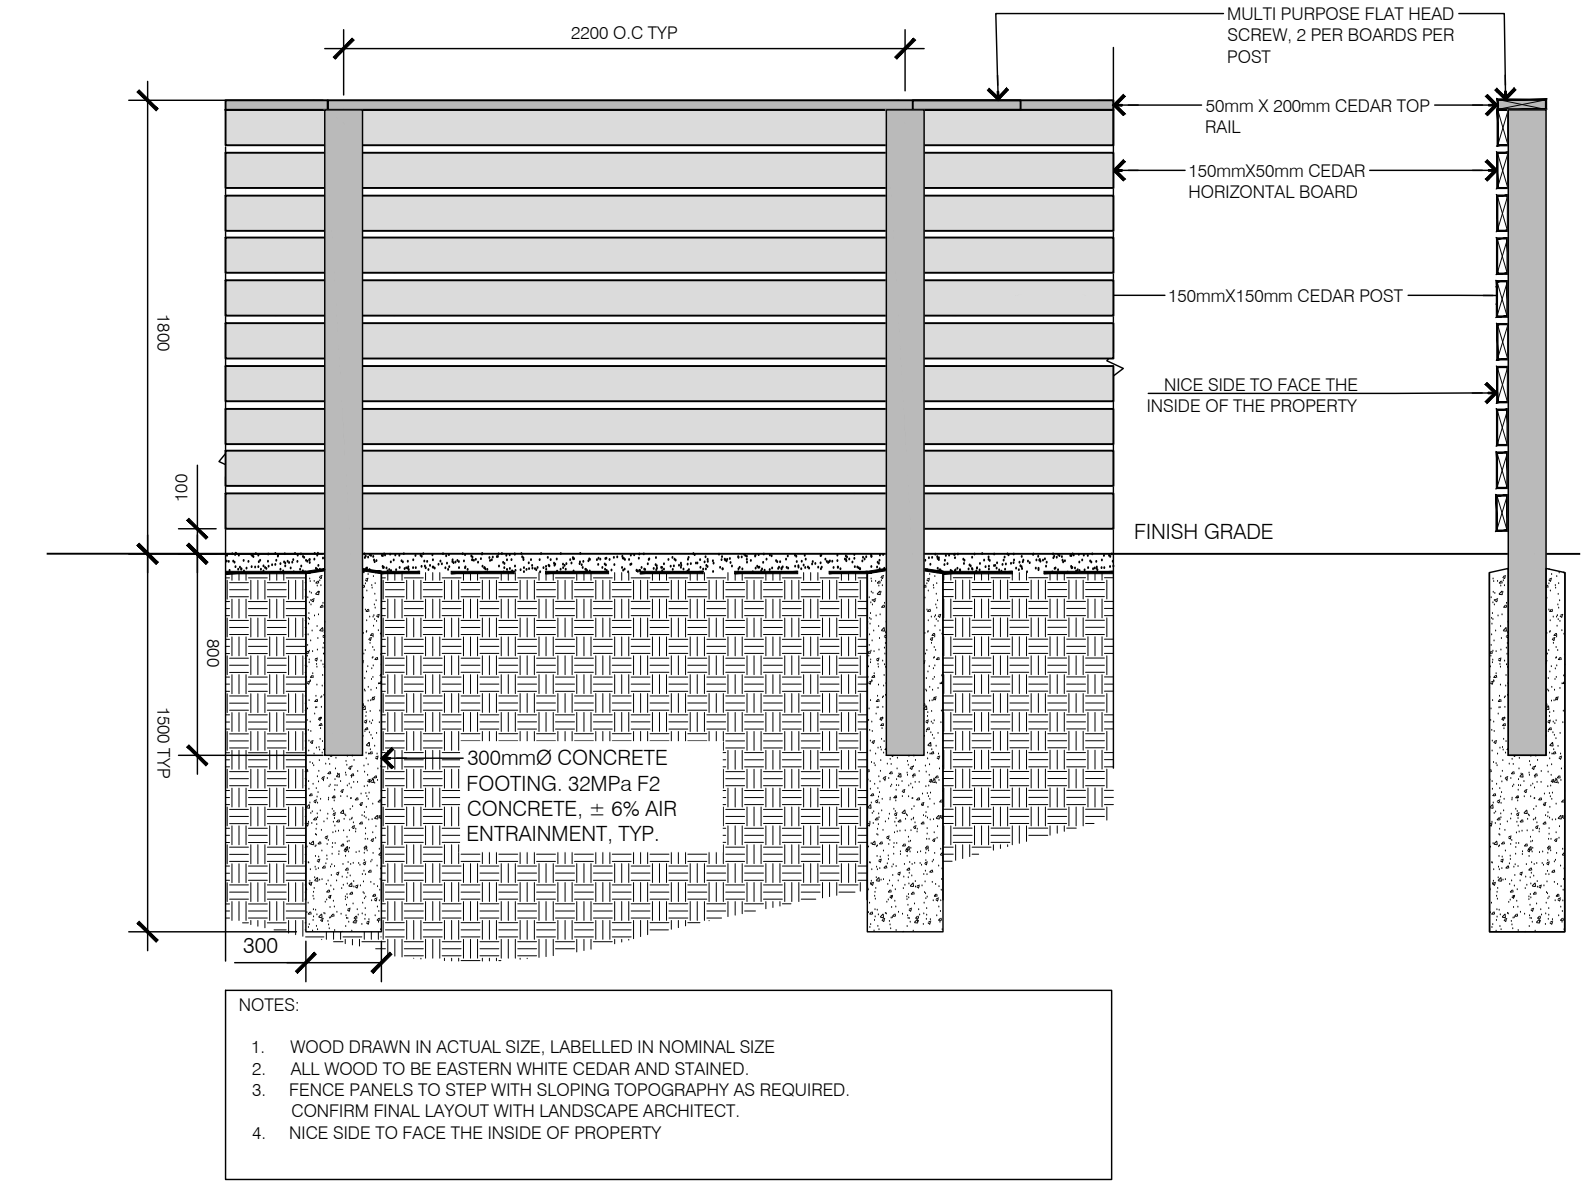


7 PRIVACY/PERIMETER FENCE 1:30

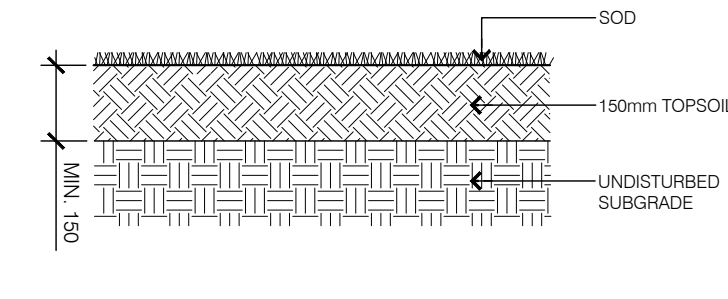


8 SOD 1:15

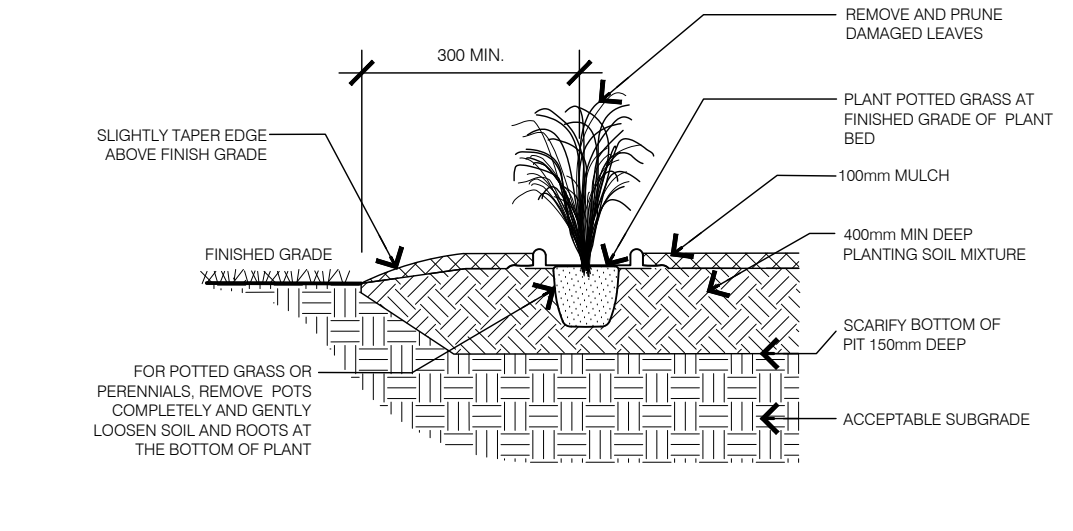


9 TYPICAL GRASS/ PERENNIAL 1:20

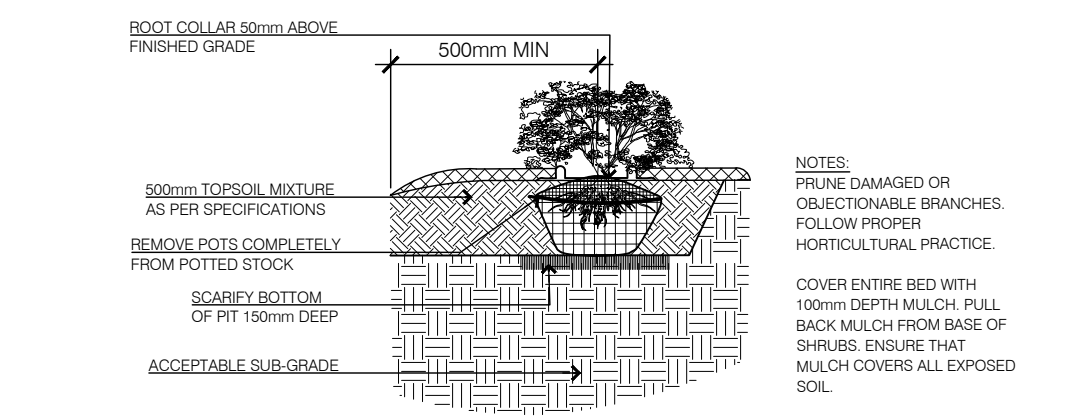


10 TYPICAL SHRUBS 1:30

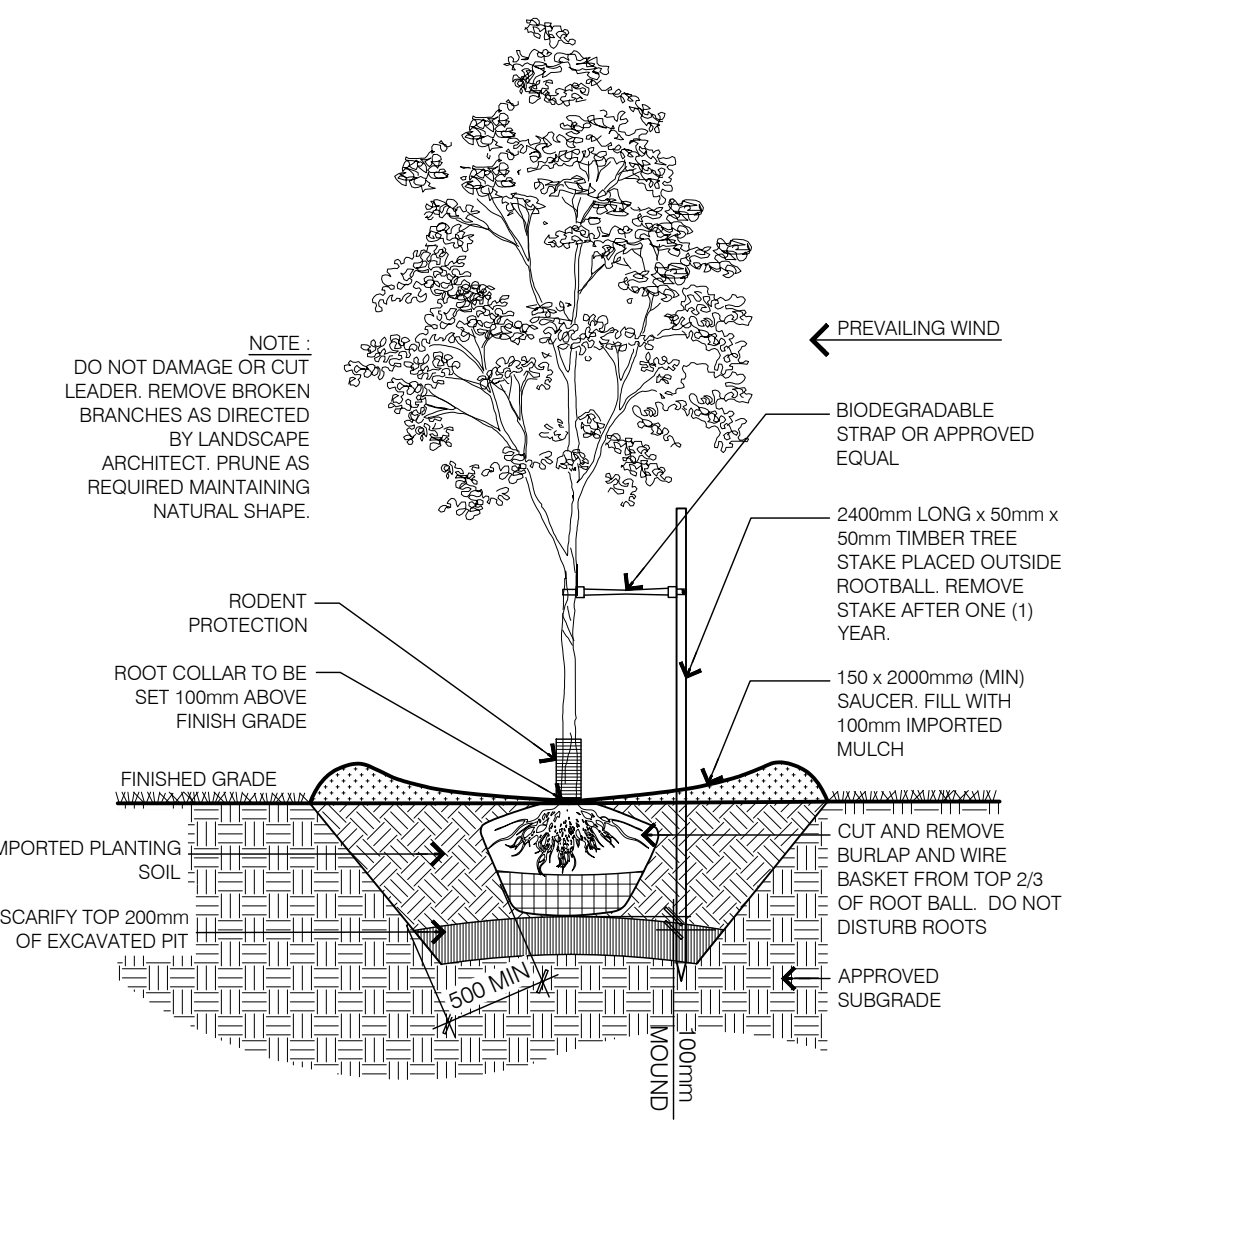

11 TYPICAL DECIDUOUS TREE PLANTING 1:40

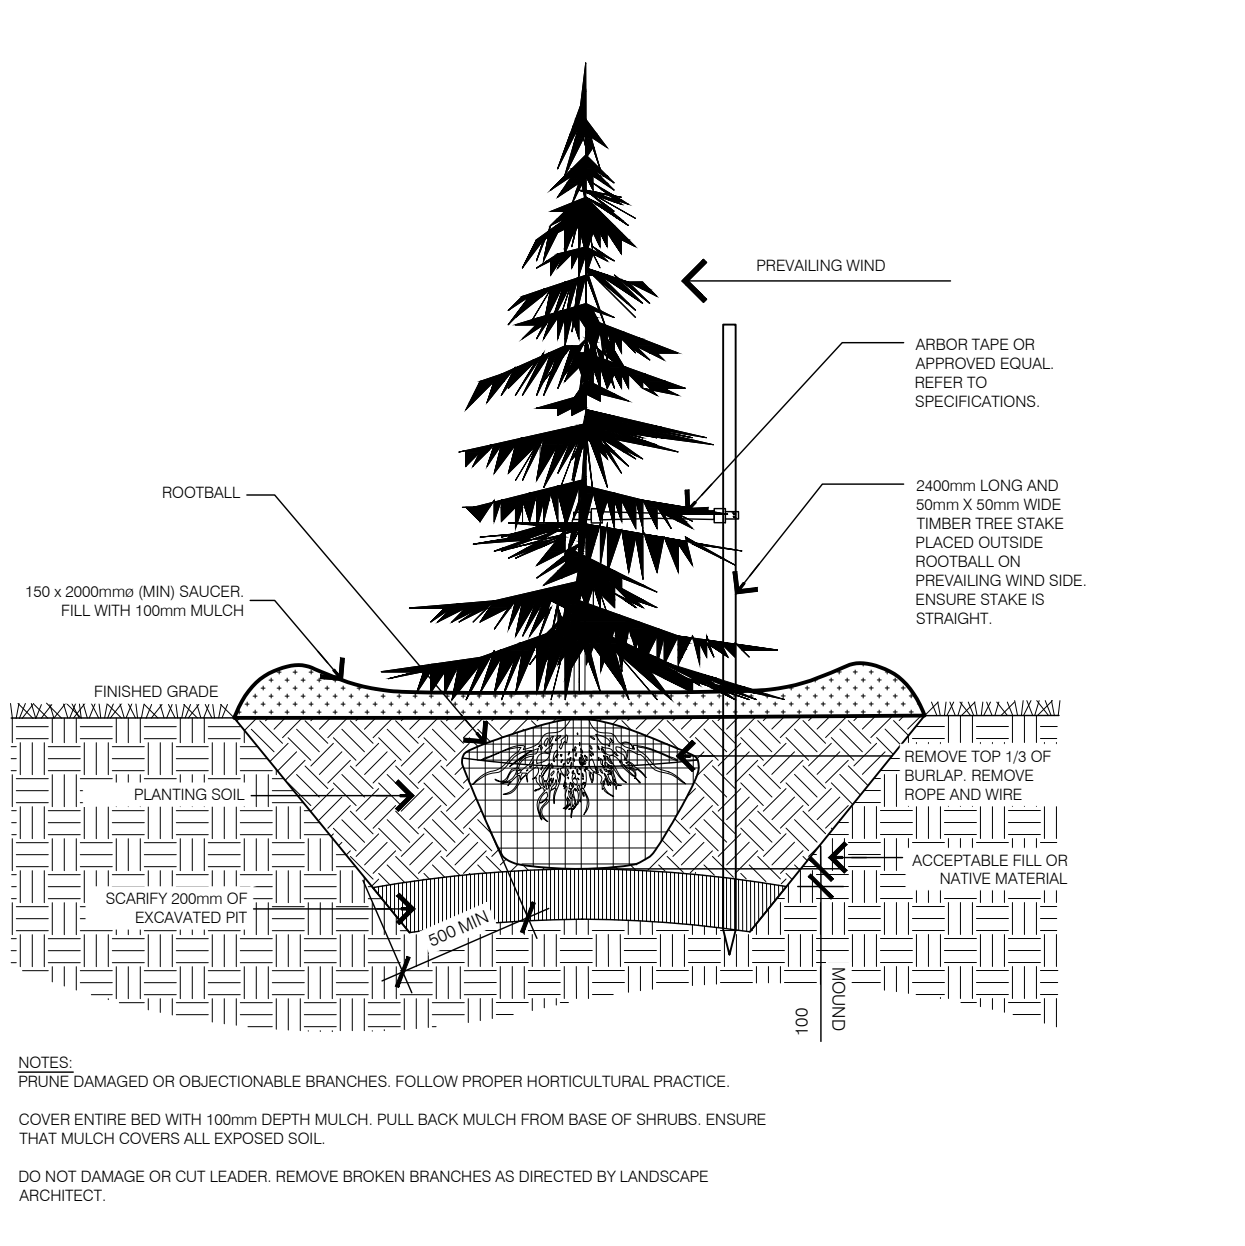

12 TYPICAL CONIFEROUS TREE PLANTING 1:30

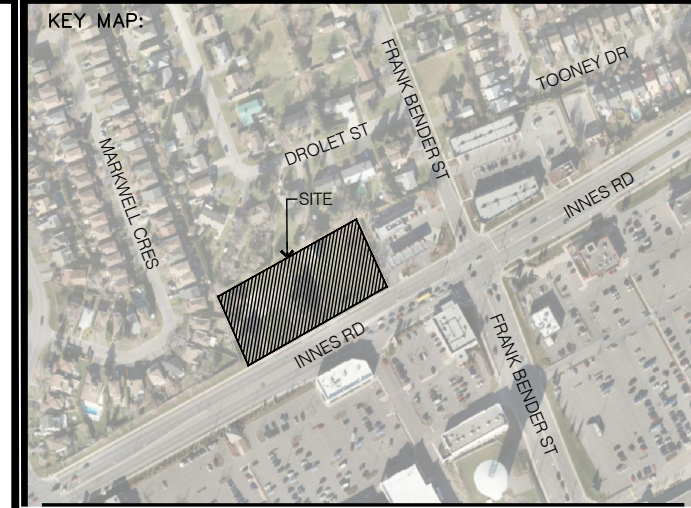

GENERAL NOTES  
 CONTRACTOR MUST CHECK & VERIFY ALL DIMENSIONS ON THE JOB. DO NOT SCALE DRAWINGS. ALL DRAWINGS, SPECIFICATIONS AND RELATED DOCUMENTS ARE THE COPYRIGHT PROPERTY OF THE LANDSCAPE ARCHITECT AND MUST BE RETURNED UPON REQUEST. REPRODUCTION OF DRAWINGS, SPECIFICATIONS AND RELATED DOCUMENTS IN PART OR IN WHOLE IS FORBIDDEN WITHOUT THE WRITTEN PERMISSION OF THE ARCHITECT. THIS DRAWING IS NOT TO BE USED FOR CONSTRUCTION UNLESS SIGNED BY THE LANDSCAPE ARCHITECT AS ISSUED FOR CONSTRUCTION.

No.	REVISIONS	DATE
03	ISSUED FOR SPA	12/11/2020
02	ISSUED FOR COORDINATION	11/12/2020
01	ISSUED FOR COORDINATION	10/23/2020

**LASHLEY + ASSOCIATES**  
 LANDSCAPE ARCHITECTURE AND SITE ENGINEERING  
 202-850 GLADSTONE AVENUE  
 OTTAWA, ON K1Y 3E6  
 T 613 233 8579  
 F 613 233 4051  
 W LashleyLA.com  
 E Health@lashleyLA.com

DESIGNED BY: E.L.  
 DRAWN BY: E.L.  
 APPROVED BY: D.L.

PROJECT  
 3817-3843 INNES ROAD  
 ORLEANS, OTTAWA

DRAWING TITLE  
**DETAILS**

PROJECT NO.  
 20778-1  
 DATE  
 12, 11, 2020  
**L2-01**