


1
A5.4 East Elevation
Scale = 1:100

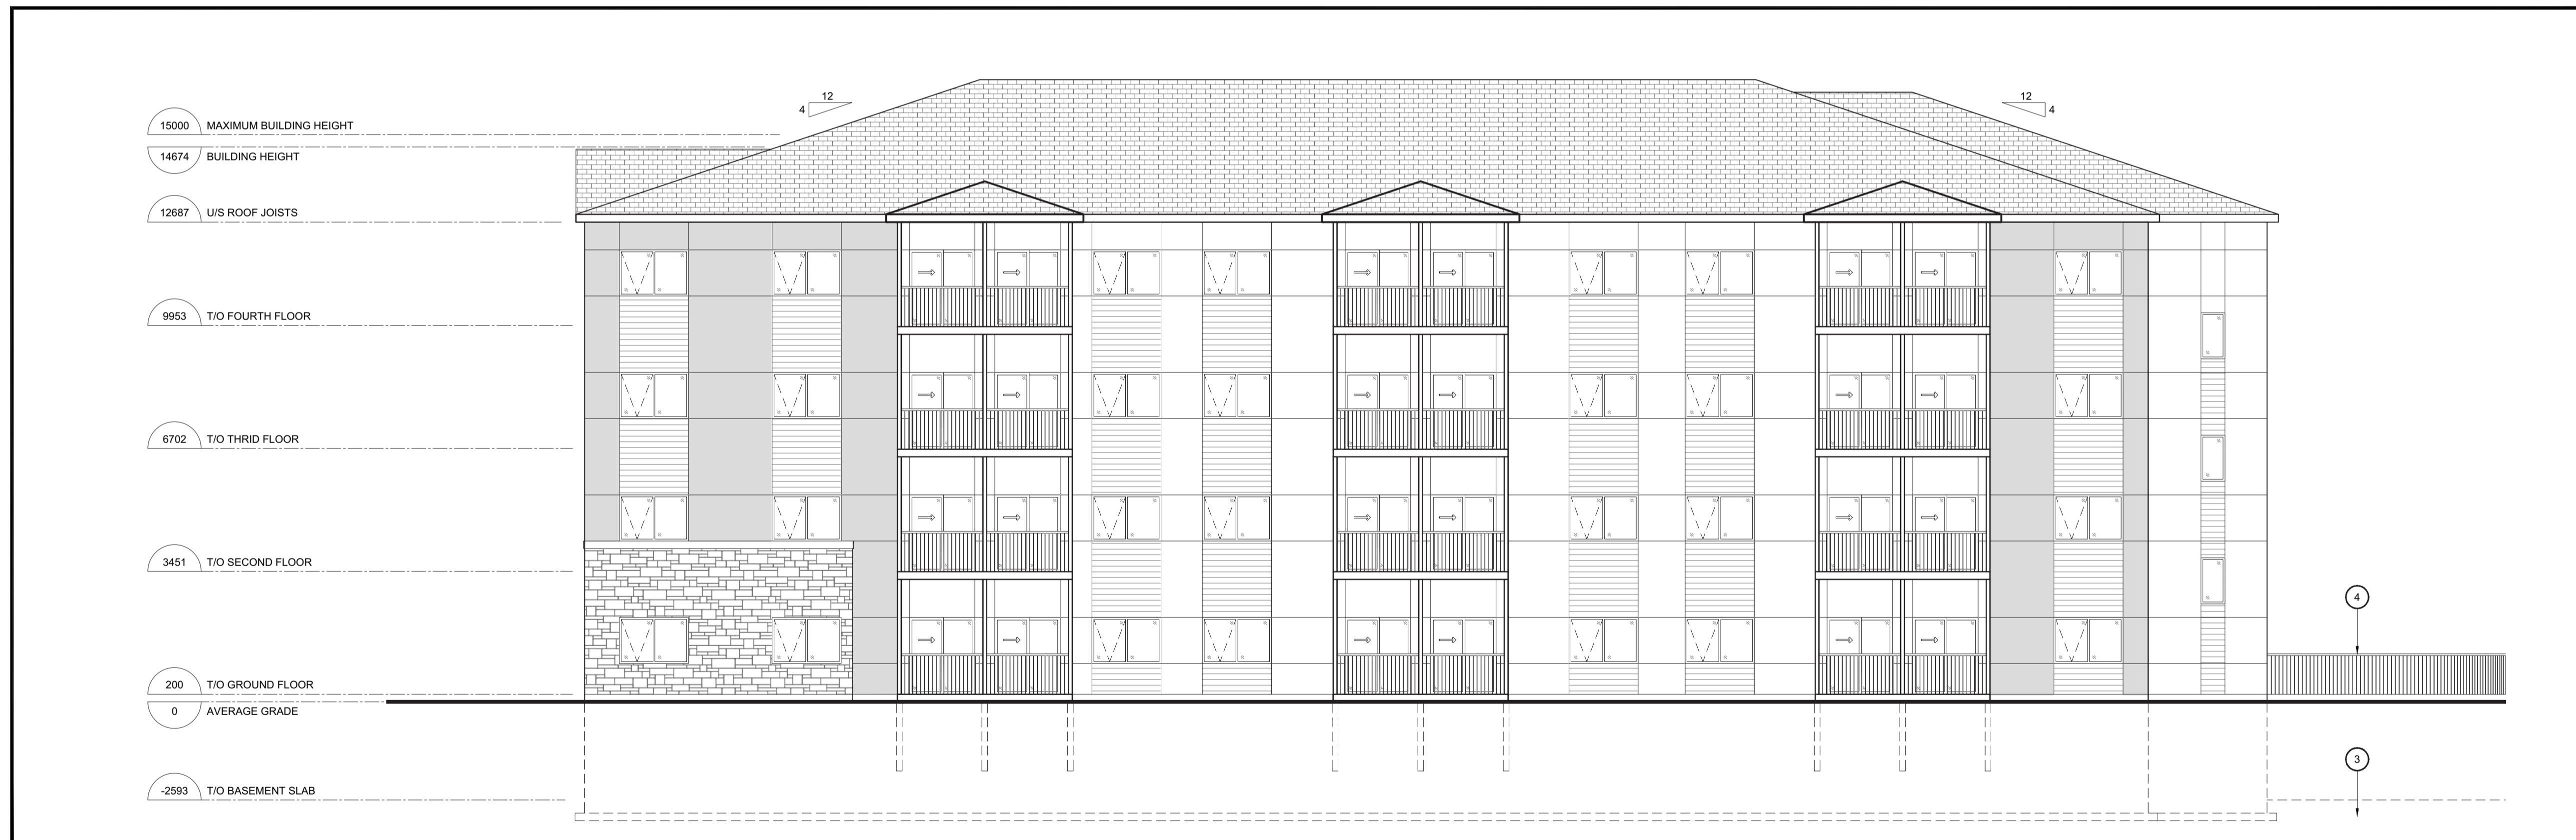

2
A5.4 West Elevation
Scale = 1:100

NOTES FOR DRAWING A5.4:
REFER TO DRAWING A5.0 FOR NOTES.

No	ISSUE/REVISION ÉMISSION/RÉVISION	DATE DD/MM/YY
4	Issued for Site Plan Control	28.11.24
3	Issued for Site Plan Control	07.10.24
2	Issued for Site Plan Control	19.09.24
1	Issued for Site Plan Control	06.08.24

1066 Somerset Street West, Suite 200, Ottawa Ontario, K1Y 4T3
Telephone: 613.724.9914 E-mail: architecture@brydengibson.ca

PROJECT NAME / NOM DU PROJET
3817-3843 Innes Road Apartments
Ottawa, ON K1C 1T1

DRAWING TITLE / TITRE DU DESSIN
Building Elevations Block B

JOB No 814-24	N° DE PROJET	DATE May 2024	DATE
SCALE As Noted	ECHELLE	PRINTING SCALE/ ÉCHELLE D'IMPRESSION	
CONCEPTION BY SG	CONÇUS PAR	IF THIS BAR IS NOT 25mm LONG, ADJUST YOUR PRINTING SCALE.	
DRAWN BY KS	DESSINÉ PAR	SI CETTE LIGNE NE MESURE PAS 25mm, AJUSTER VOTRE ÉCHELLE D'IMPRESSION.	
CHECKED BY SG	VÉRIFIÉ PAR		

DRAWING No / DESSIN N°
A5.4

REVISION No / RÉVISION N°
4

SCEAU D'ARCHITECTE