

NO.	REVISION	DATE
1	ISSUED FOR SITE PLAN APPROVAL	NOV. 18/2020




1 NORTH ELEVATION
A200 SCALE: 1:125

LEGEND

- 1 MASONRY VENEER
HANSEN WILLIAMSBURG MK2 MAX SIZE OR APPROVED EQ.
- 2A PREFINISHED FIBER CEMENT SHAKE & SHINGLE SIDING
JAMES HARDIE OR APPROVED EQ.
- 2B PREFINISHED VERTICAL SIDING
JAMES HARDIE OR APPROVED EQ.
- 2C PREFINISHED TRIM BOARD
JAMES HARDIE OR APPROVED EQ.
- 3 PREFINISHED HERITAGE RIB METAL ROOFING
20" SPACING, MARITIME GREY BY IDEAL ROOFING OR EQ.
- 4 RIDGE VENT
- 5A PREFINISHED METAL FASCIA
- 5B PREFINISHED ALUMINUM EAVESTROUGH
COLOUR TO MATCH STEPPED FASCIA
- 6 PVC TRIM BOARD (SMOOTH FINISH)
AZEK OR APPROVED EQ.
- 7 ALUMINUM CLAD WINDOW
- 8 CEMENTITIOUS PARPING ON CONCRETE FOUNDATION
- 9 MECHANICAL EQUIPMENT
- 10 SCREEN WALL SYSTEM
AZEK OR APPROVED EQ.
- 11 ROOF BRACKET
- 12 ROOF CANOPY
- 13 PREFINISHED METAL RAILING
- 14 PVC PARAPET MOULDING (SMOOTH FINISH)
AZEK OR APPROVED EQ.




2 SOUTH ELEVATION: PARKING DRIVE AISLE
A200 SCALE: 1:125

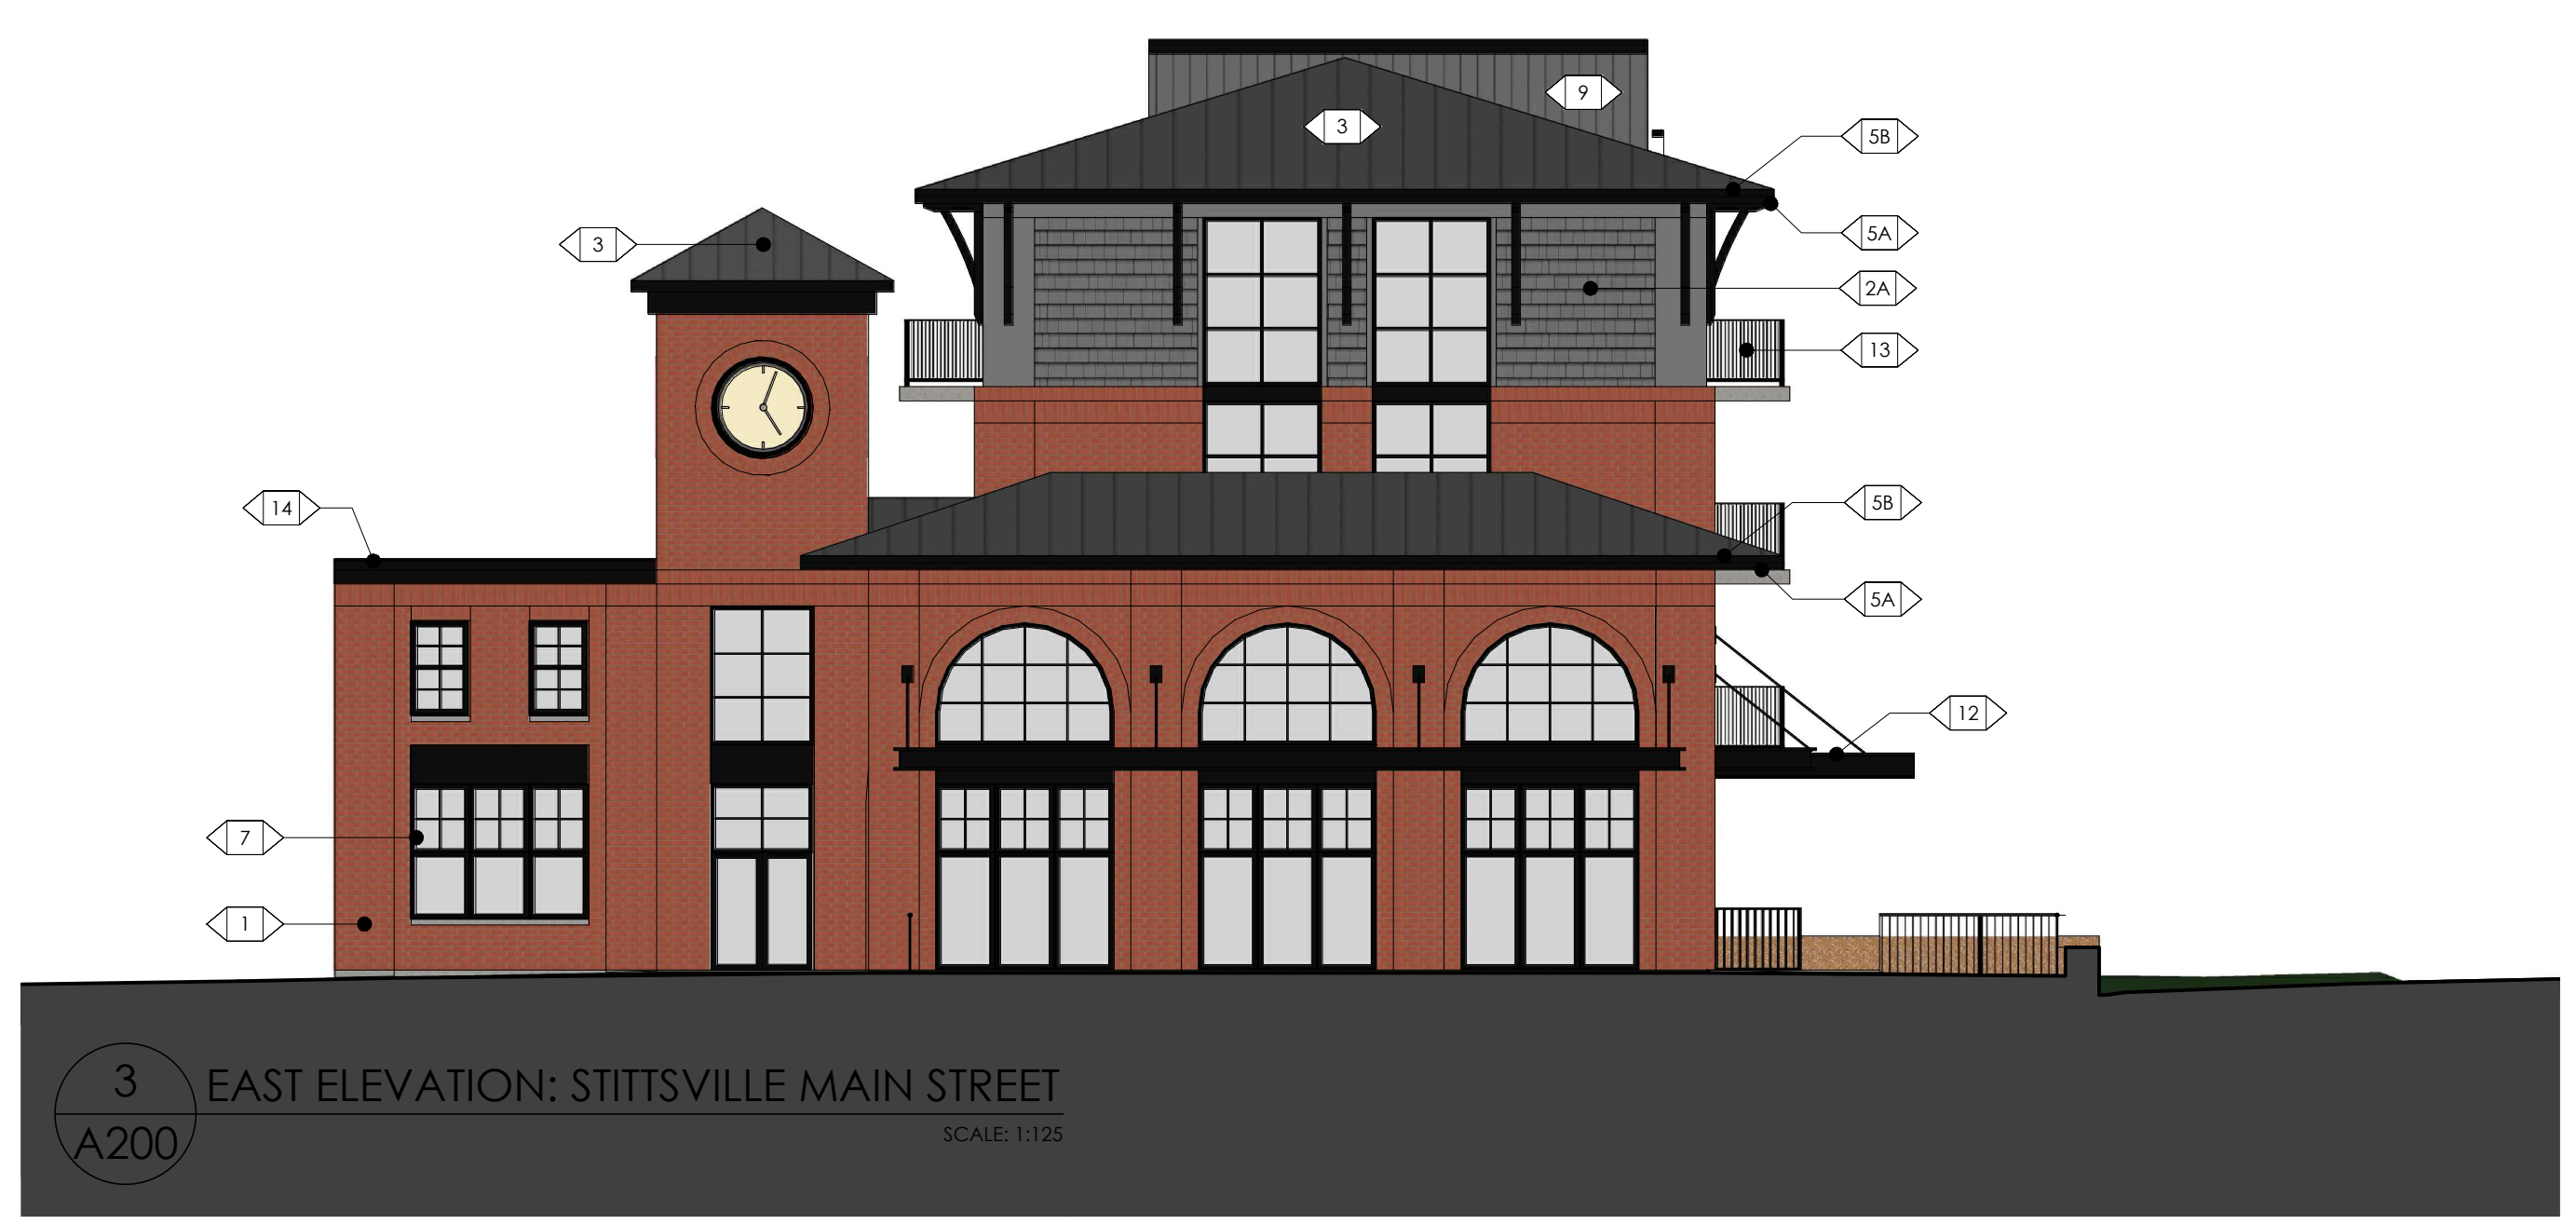

3 EAST ELEVATION: STITTSVILLE MAIN STREET
A200 SCALE: 1:125



4 WEST ELEVATION
A200 SCALE: 1:125

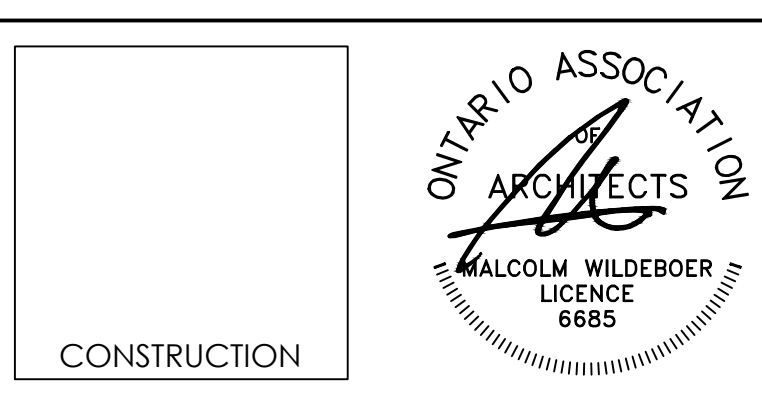

CONSTRUCTION

Vandenberg & Wildeboer
A · R · C · H · I · T · E · C · T · S

www.vandenberg-wildeboer.com Telephone: 613-367-0144 Fax: 613-371-8829 malcolm@vandenberg-wildeboer.com
THE OLD STONE LODGE - 160 PLAZA/ROCKWELL WAY - OTTAWA, ONTARIO - CANADA - K1K 3B0

PROJECT TITLE: THE STATION
1518-1524-1526 STITTSVILLE MAIN STREET

DRAWING TITLE: BUILDING ELEVATIONS

DESIGNED BY: MW
DRAWN BY: SC
START DATE: JULY 2020
SCALE: AS SHOWN
PROJECT NO.: 1932

DRAWING NO.: A200