




NO.	REVISION	DATE
1	ISSUED FOR SITE PLAN APPROVAL	NOV. 18/2020
2	ISSUED FOR REVIEW	MAR. 29/2021
3	ISSUED FOR REVIEW	JULY 7/2021
4	ISSUED FOR REVIEW	JULY 21/2021
5	ISSUED FOR CO-ORDINATION	JULY 30/2021

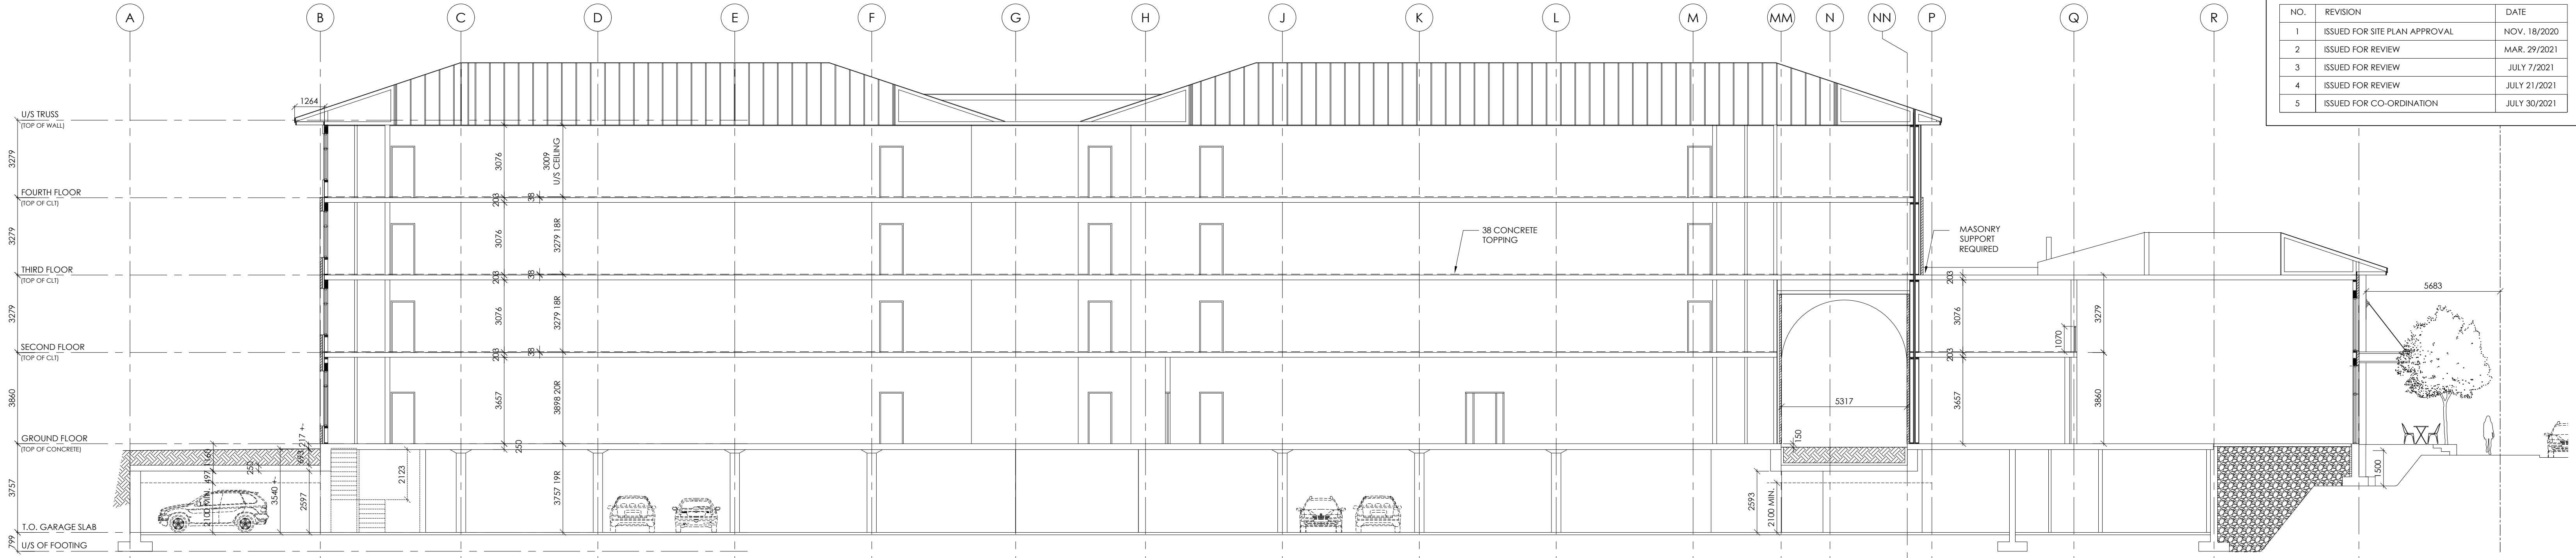


1 BUILDING SECTION
A300
SCALE: 1:125

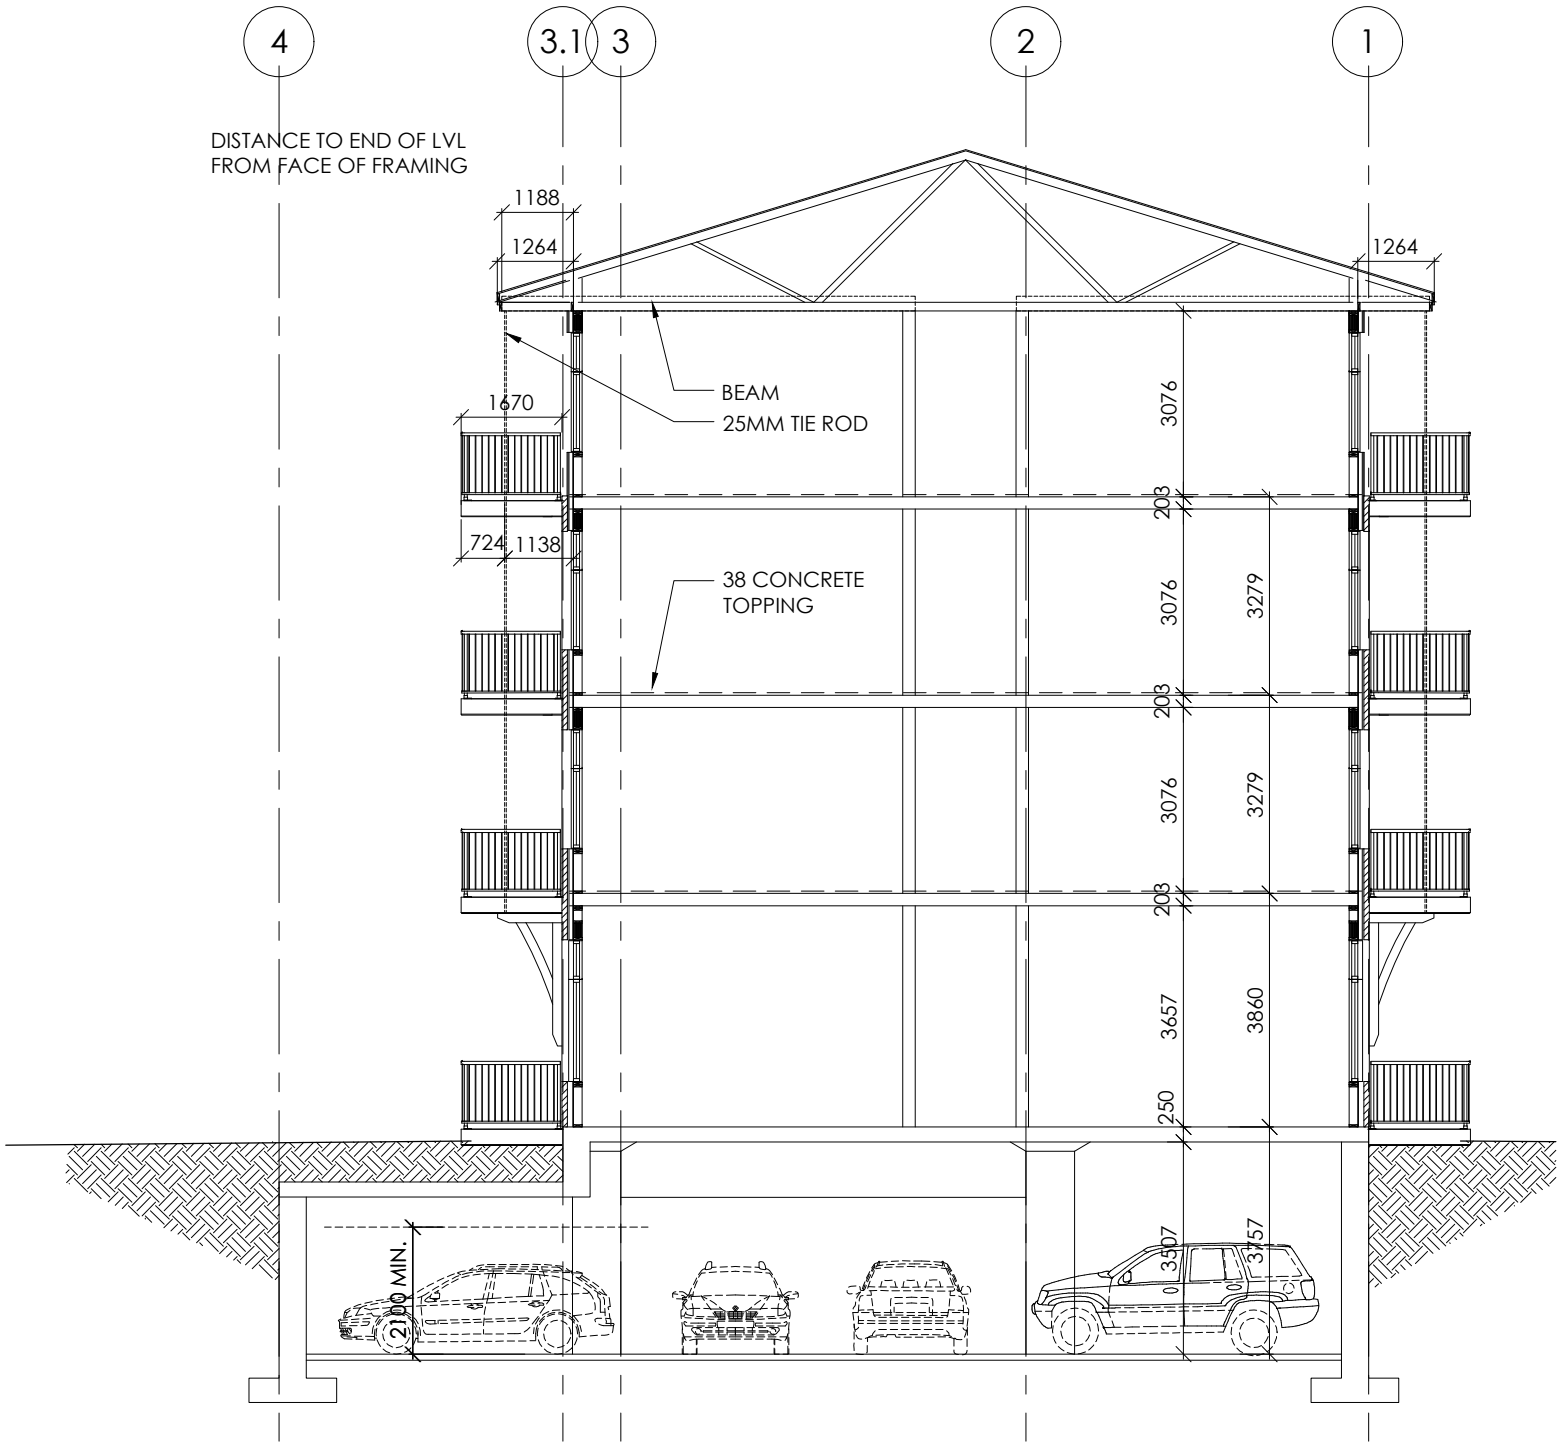

2 BUILDING SECTION
A300
SCALE: 1:125

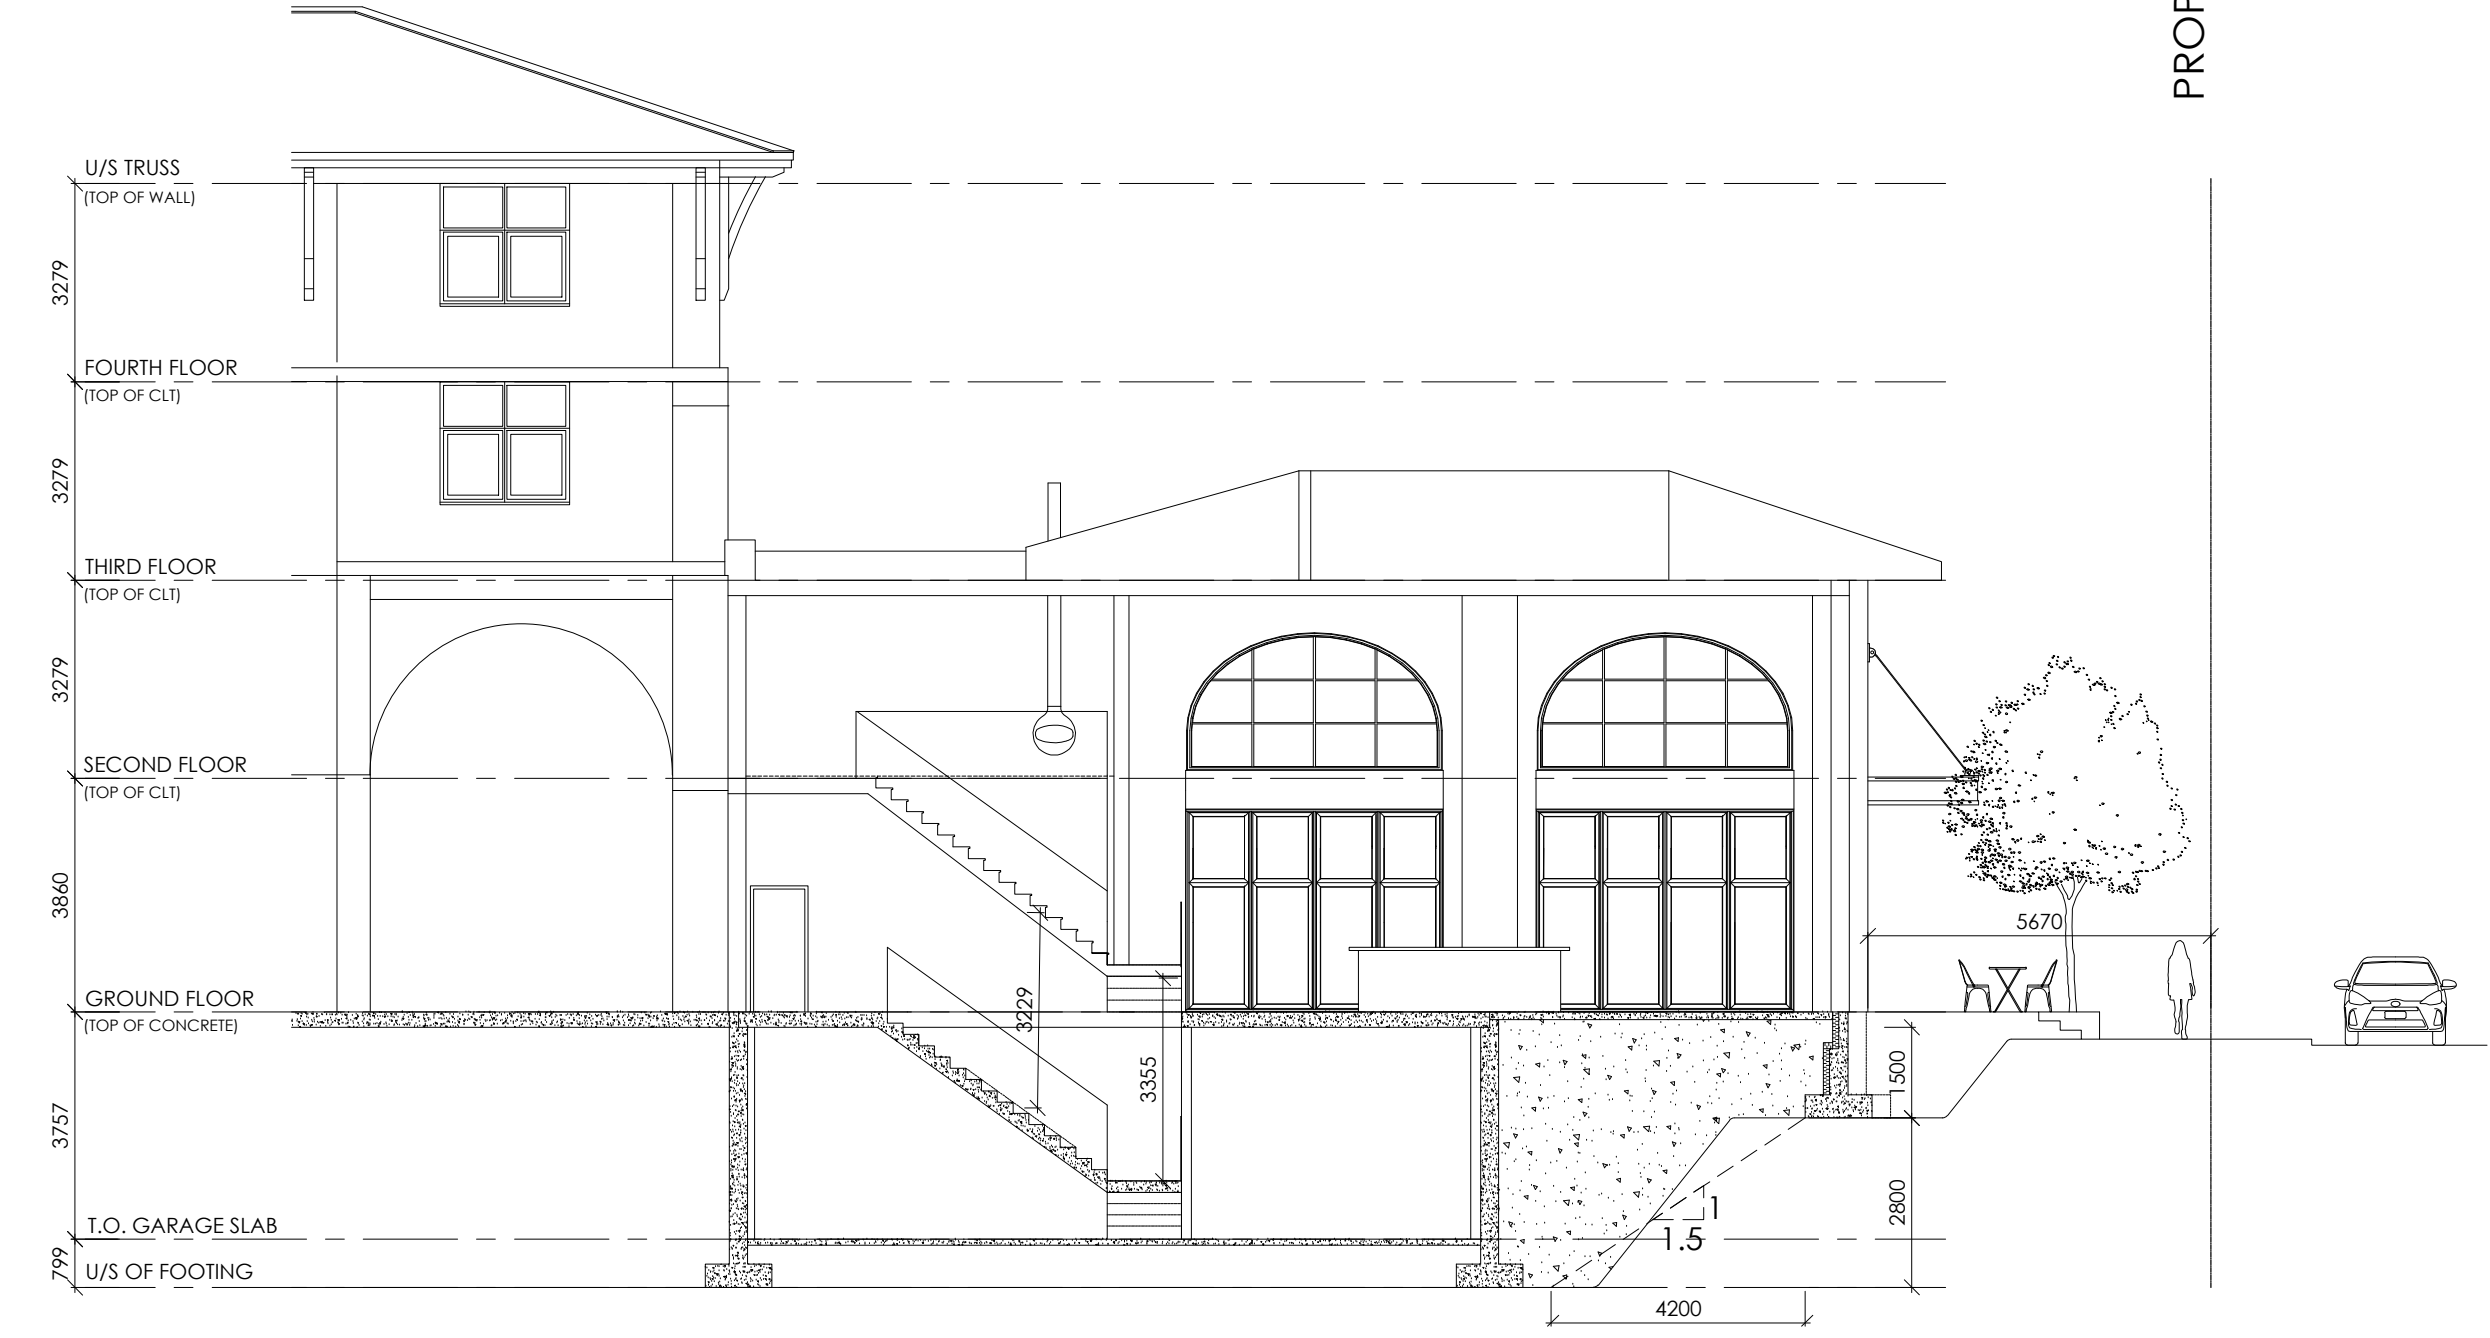

3 BUILDING SECTION
A300
SCALE: 1:125

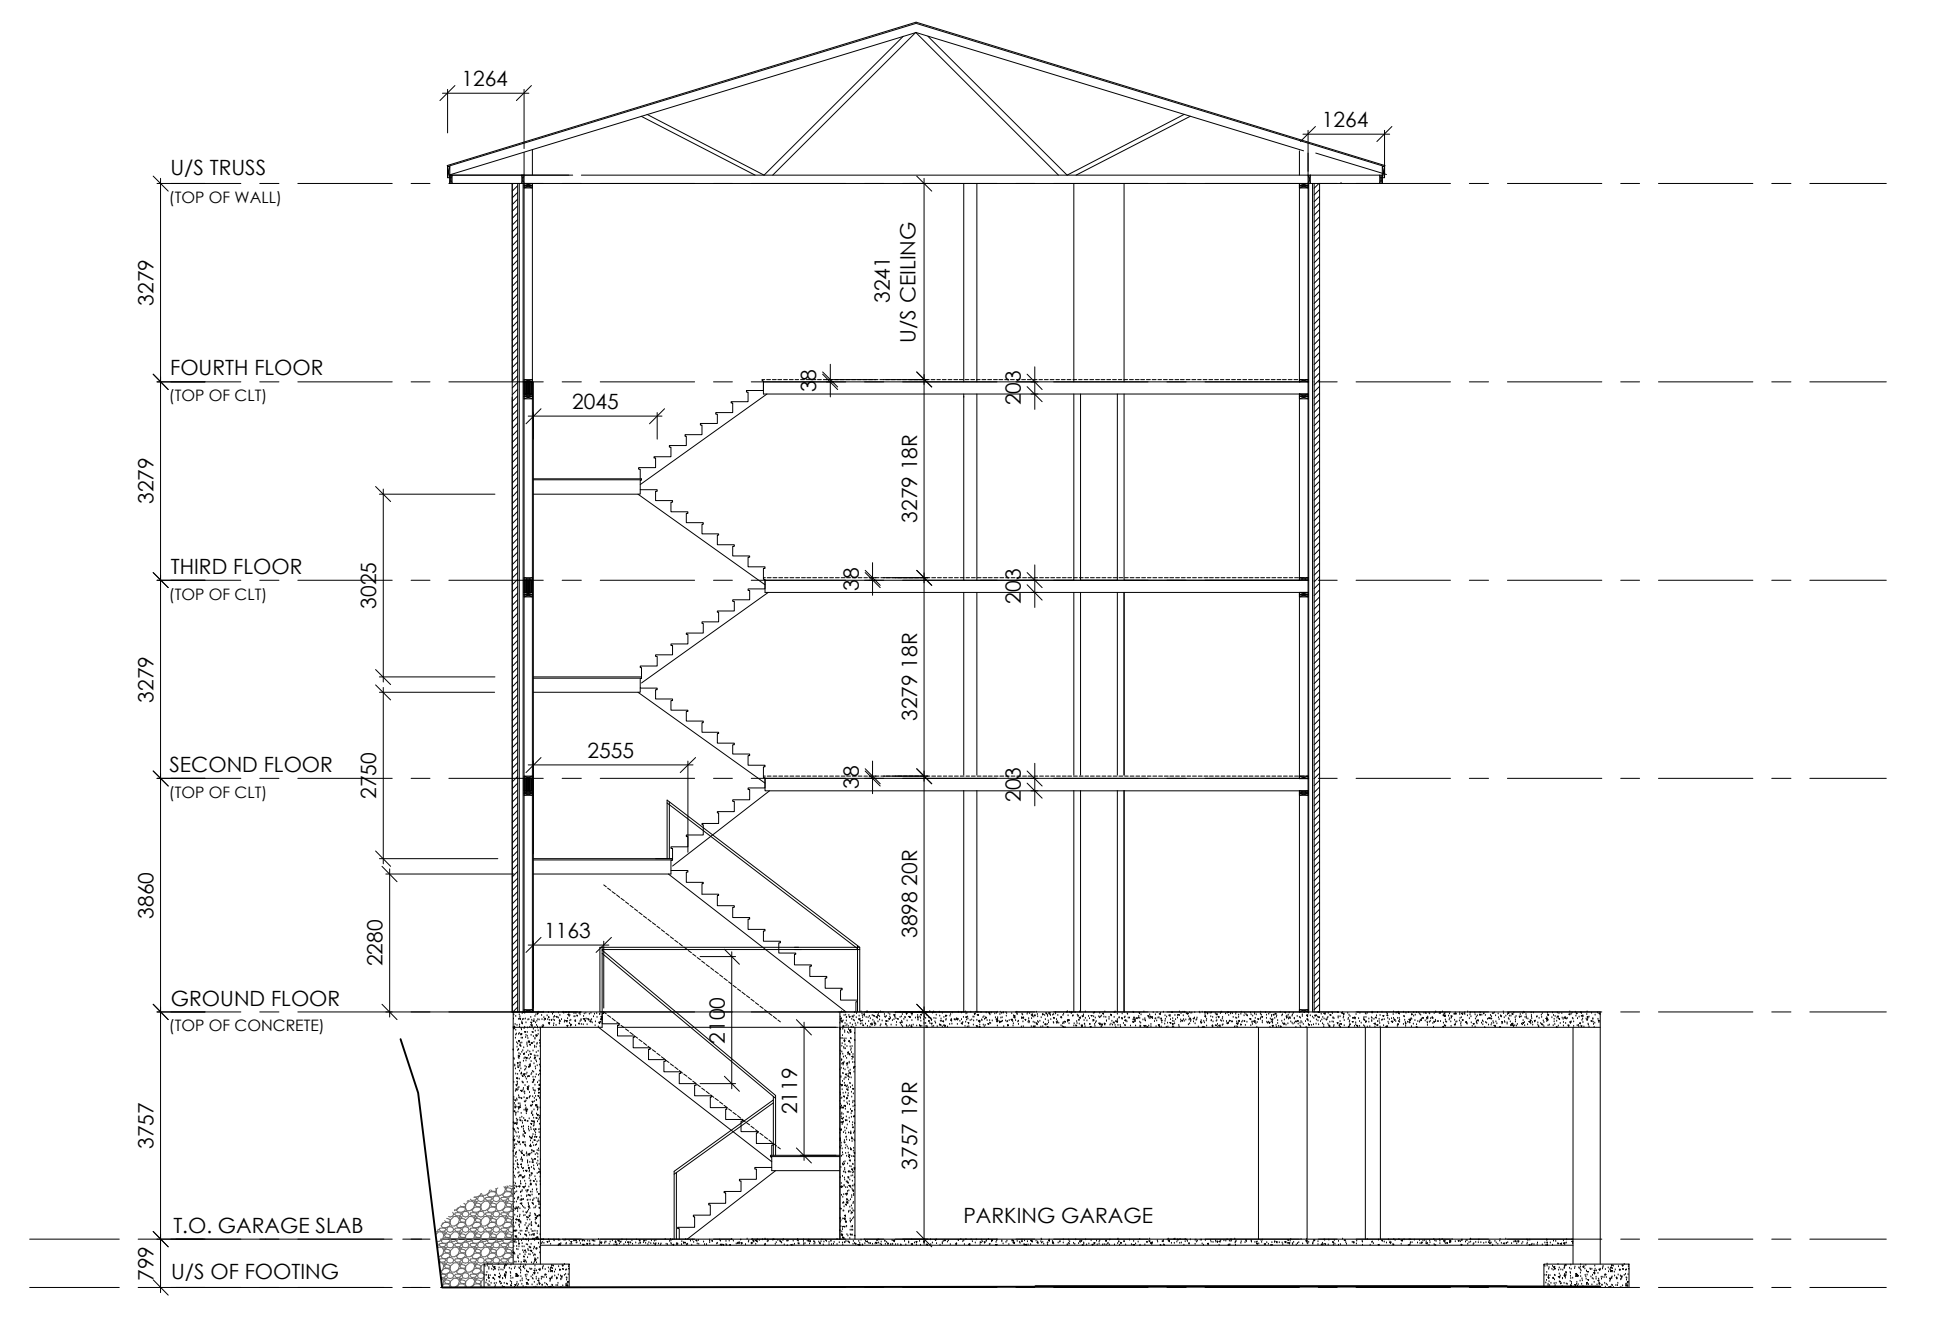

4 BUILDING SECTION
A300
SCALE: 1:125

CONSTRUCTION

Vandenberg & Wildeboer
ARCHITECTS

www.vandenberg-wildeboer.com Telephone: 611.287.0144 Fax: 611.271.8609 mail@vandenberg-wildeboer.com
1188 CED STONE LODGE • 140 BLANCKENHAGEN WAY • COLUMBUS, OHIO 43260-1200

PROJECT TITLE
THE STATION
1518-1524-1526 STITTSVILLE MAIN STREET

DRAWING TITLE
BUILDING SECTIONS

DESIGNED BY: MW
DRAWN BY: SC
START DATE: JULY 2020
SCALE: AS SHOWN
PROJECT NO: 1932

A300