

NO.	REVISION	DATE
1	ISSUED FOR SITE PLAN APPROVAL	NOV. 18/2020
2	ISSUED FOR REVIEW	MAR. 29/2021
3	ISSUED FOR CITY REVIEW	APR. 23/2021

**LEGEND**


- 1 MASCHURY VENEER  
HANSEN WILLIAMSBURG MK2 MAX SIZE OR APPROVED EQ.
- 2A PREFINISHED FIBER CEMENT SHAKE & SHINGLE SIDING  
JAMES HARDIE OR APPROVED EQ.
- 2B PREFINISHED VERTICAL SIDING  
JAMES HARDIE OR APPROVED EQ.
- 2C PREFINISHED TRIM BOARD  
JAMES HARDIE OR APPROVED EQ.
- 3 PREFINISHED HERITAGE RIB METAL ROOFING  
20" SPACING, MARITIME GREY BY IDEAL ROOFING OR EQ.
- 4 RIDGE VENT
- 5A PREFINISHED METAL FASCIA
- 5B PREFINISHED ALUMINUM EAVESTROUGH  
COLOUR TO MATCH STEPPED FASCIA
- 6 PVC TRIM BOARD (SMOOTH FINISH)  
AZEK OR APPROVED EQ.
- 7 ALUMINUM CLAD WINDOW
- 8 CEMENTITIOUS PARPING ON CONCRETE FOUNDATION
- 9 MECHANICAL EQUIPMENT
- 10 SCREEN WALL SYSTEM  
AZEK OR APPROVED EQ.
- 11 ROOF BRACKET
- 12 ROOF CANOPY
- 13 PREFINISHED METAL RAILING
- 14 PVC PARAPET MOULDING (SMOOTH FINISH)  
AZEK OR APPROVED EQ.




1 NORTH ELEVATION  
A200 SCALE: 1:125



2 SOUTH ELEVATION: PARKING DRIVE AISLE  
A200 SCALE: 1:125

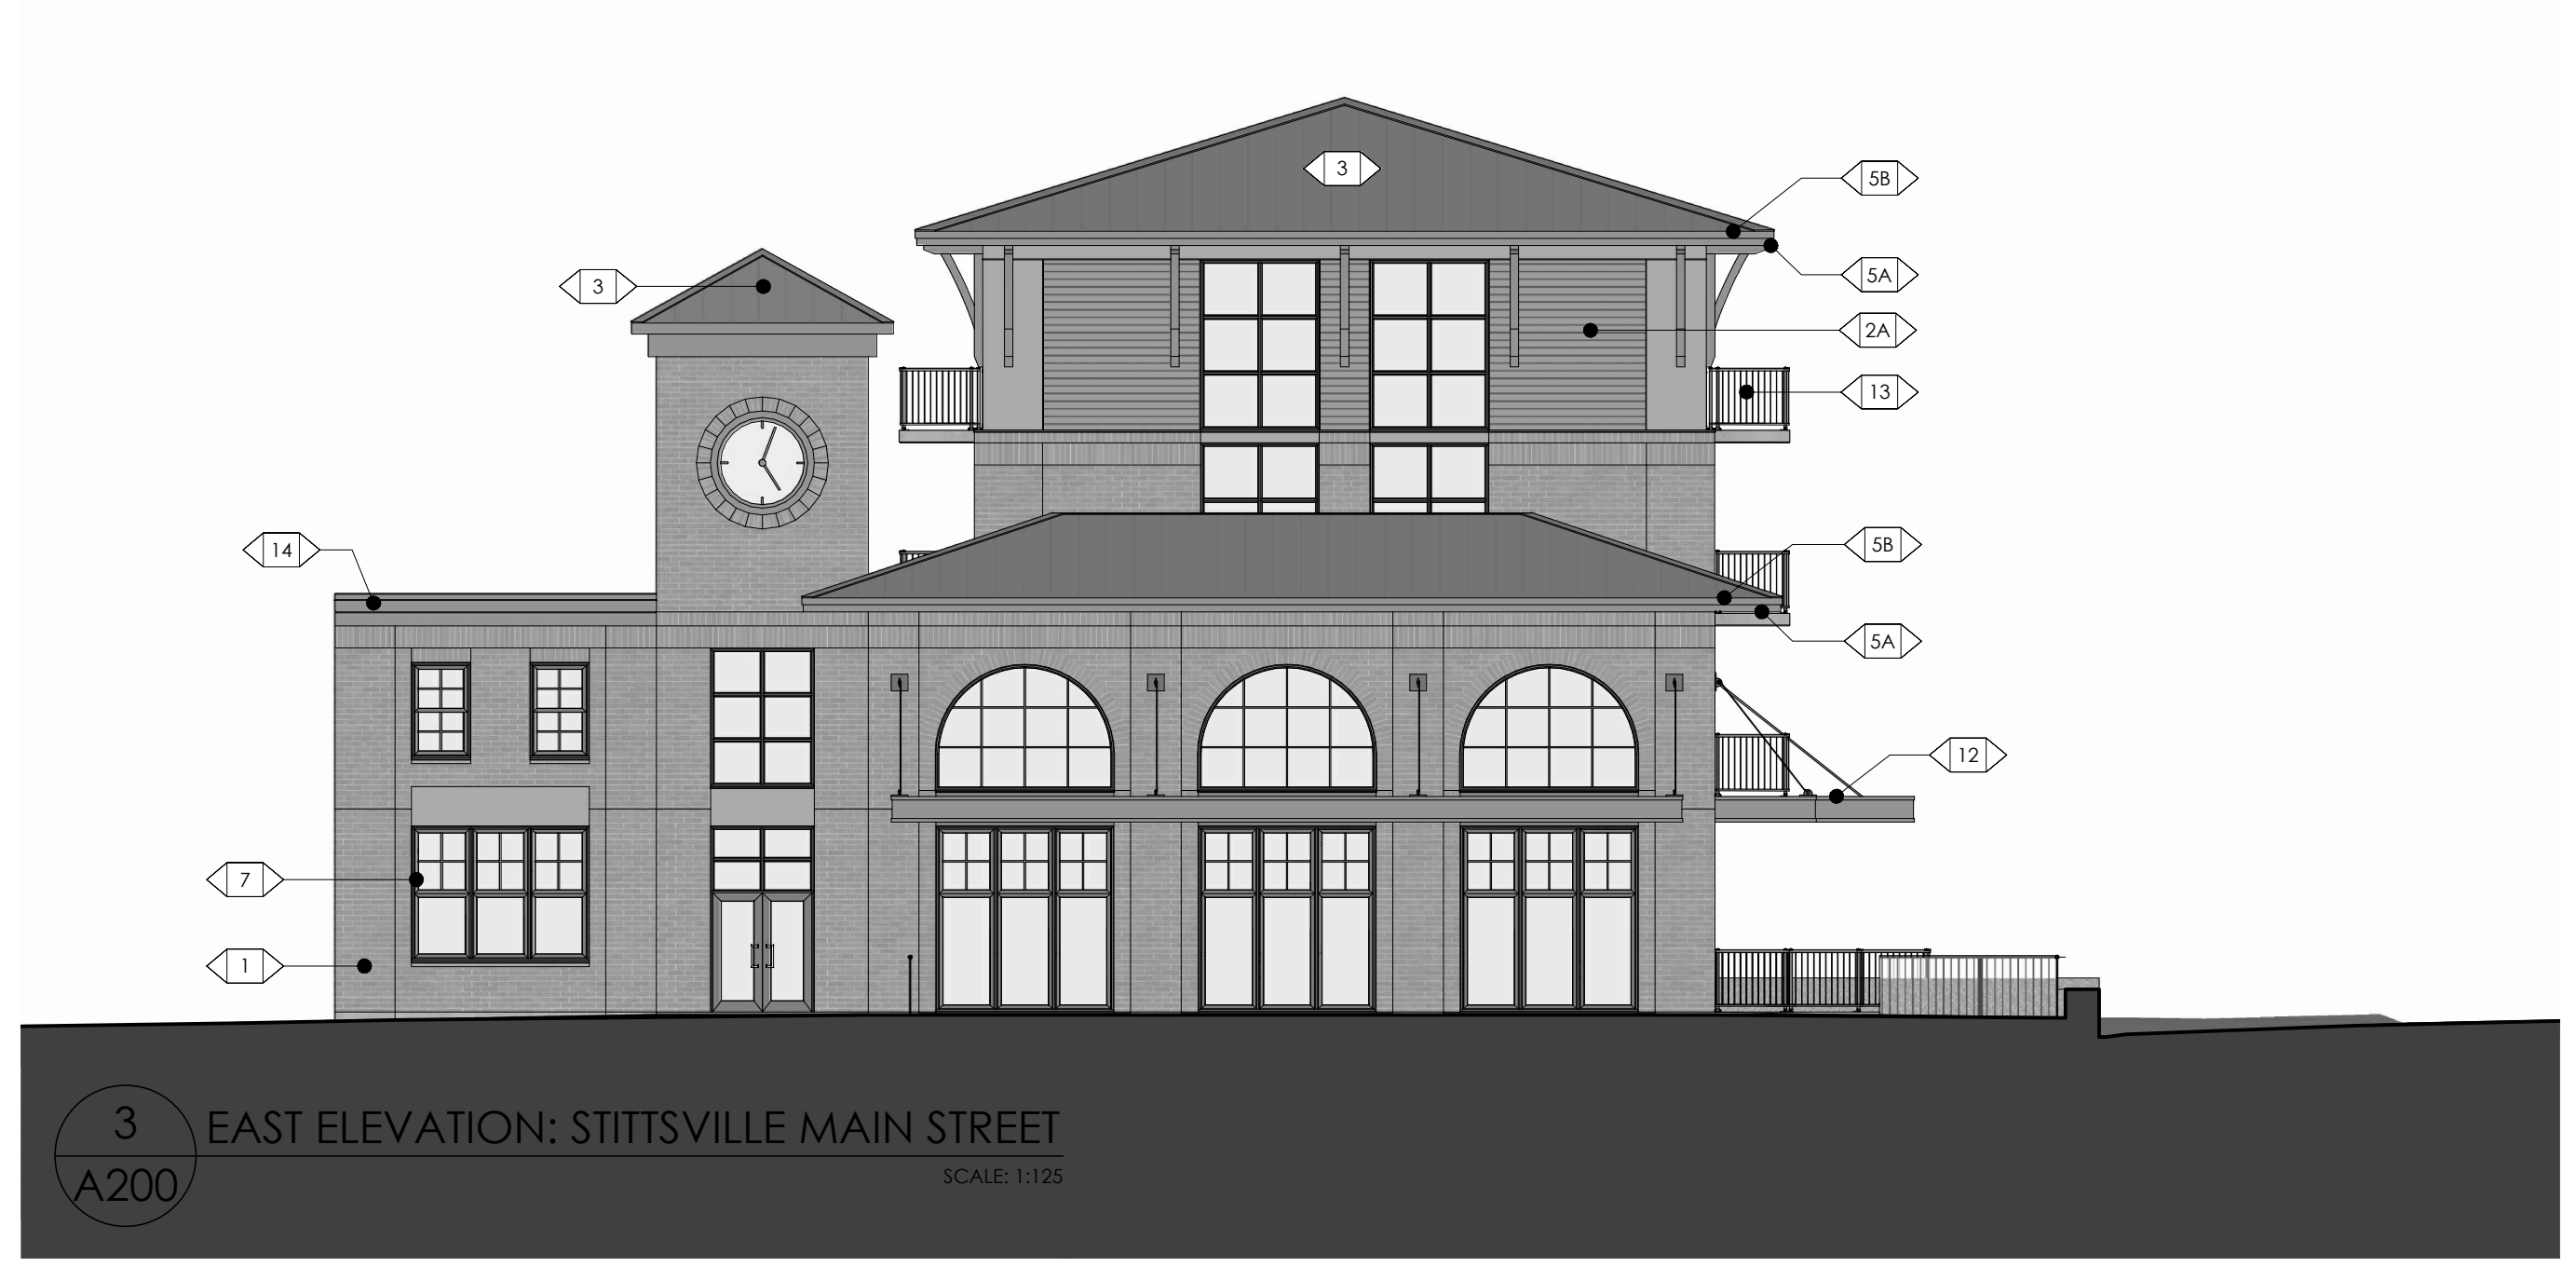

3 EAST ELEVATION: STITTSVILLE MAIN STREET  
A200 SCALE: 1:125

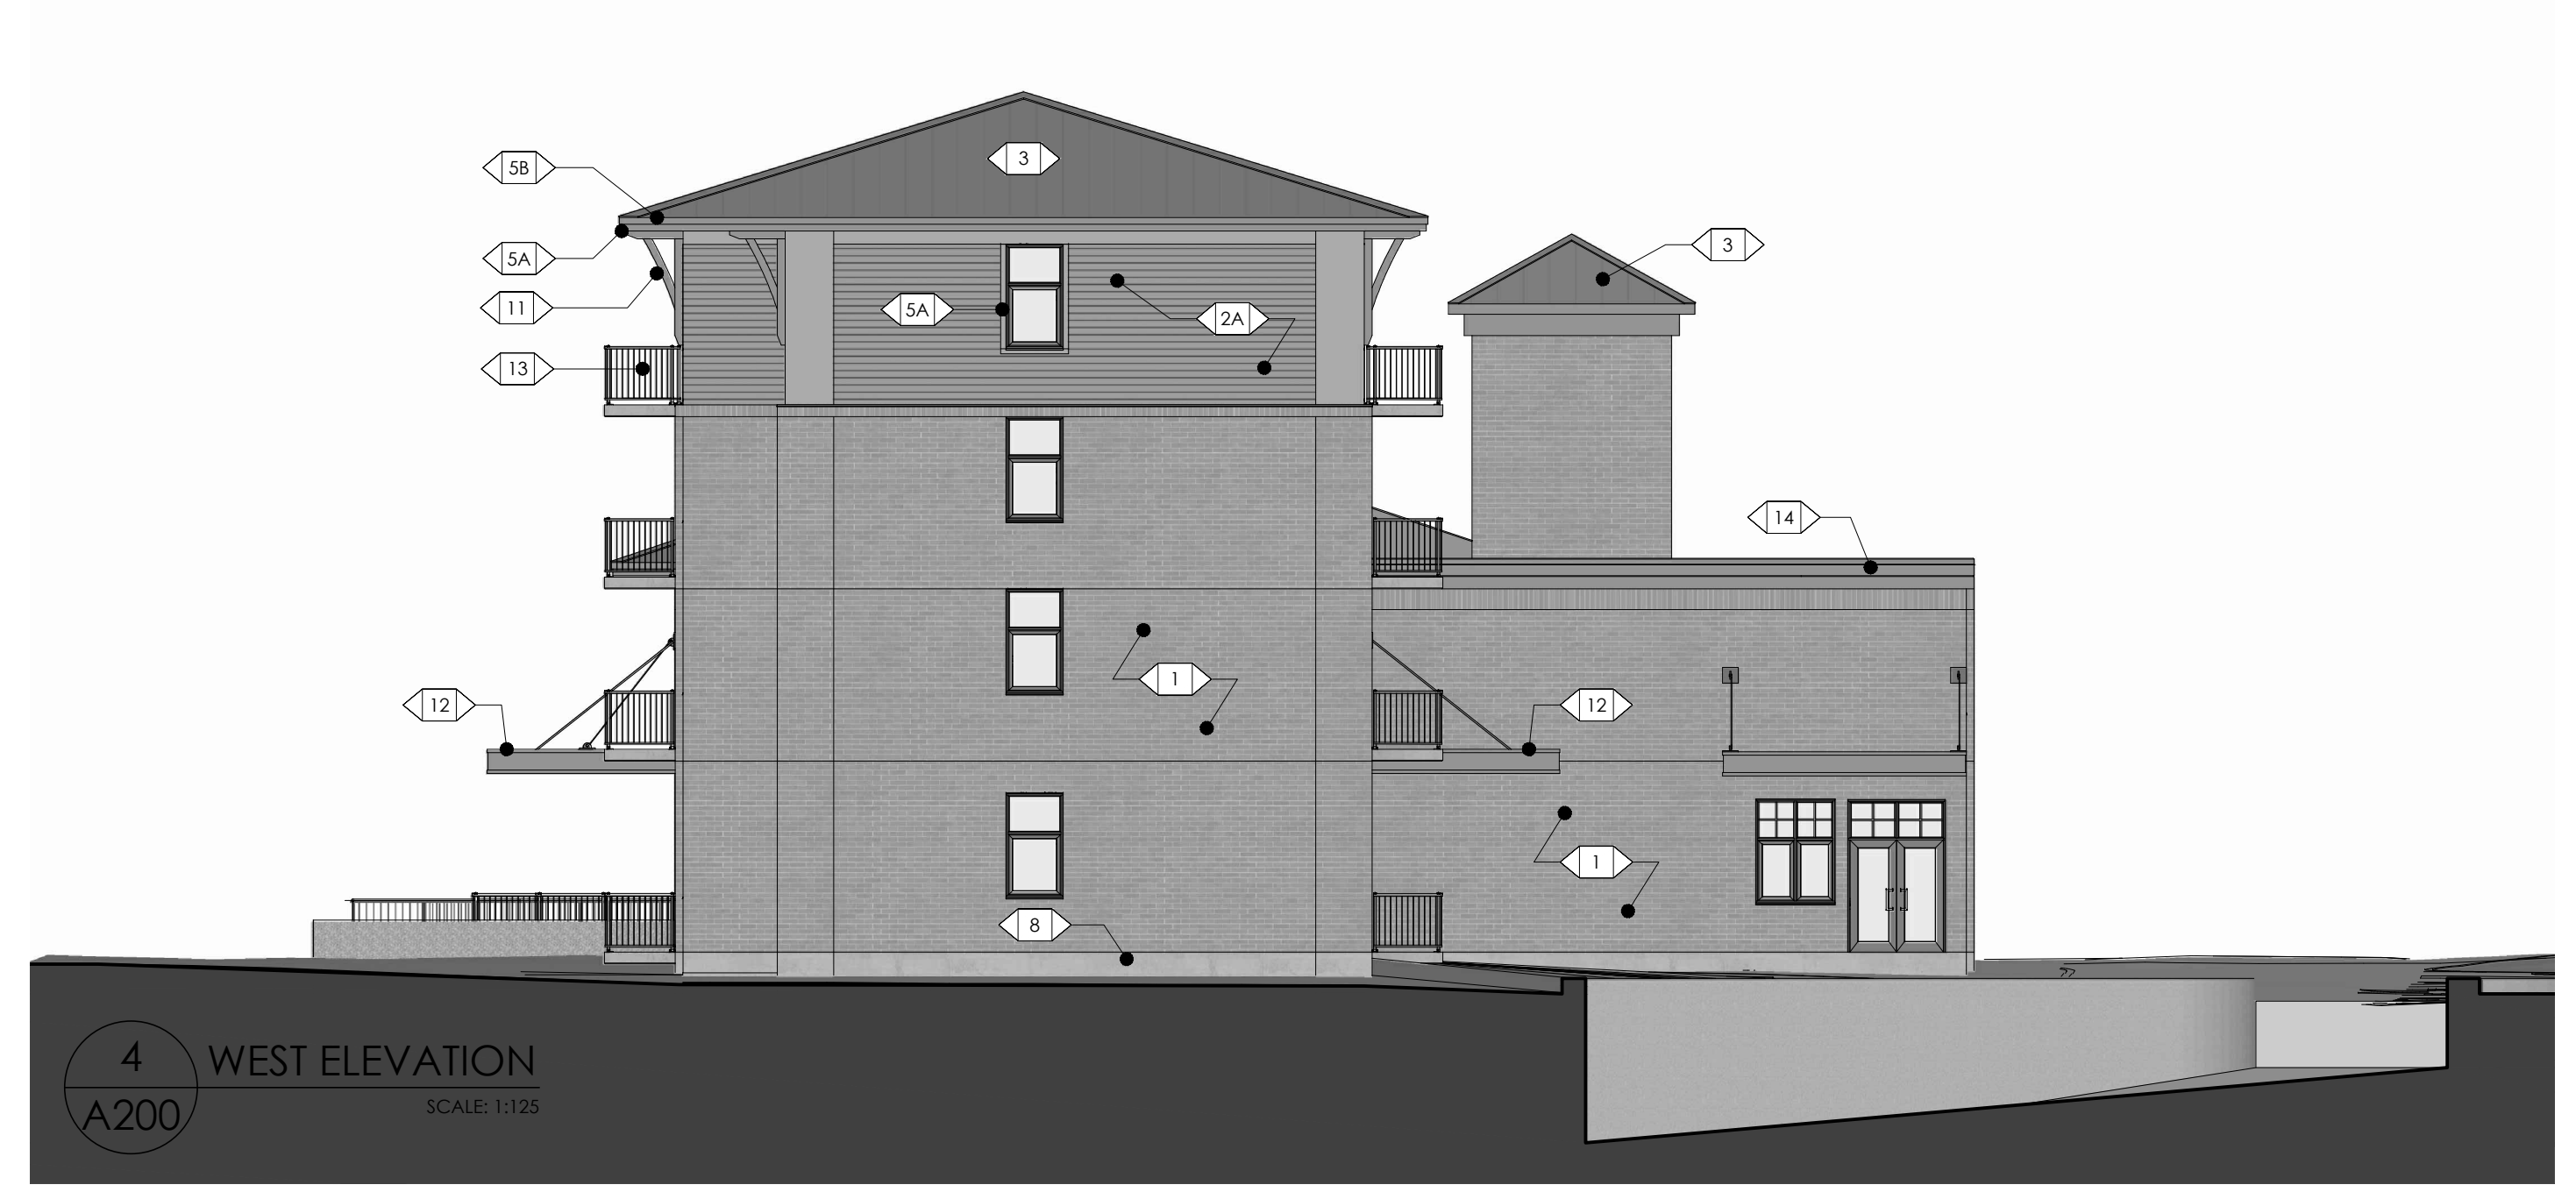

4 WEST ELEVATION  
A200 SCALE: 1:125



CONSTRUCTION

**Vandenberg & Wildeboer**  
A · R · C · H · I · T · E · C · T · S

PROJECT TITLE  
THE STATION  
1518-1524-1526 STITTSVILLE MAIN STREET

DRAWING TITLE  
BUILDING ELEVATIONS

DESIGNED BY: MW  
DRAWN BY: SC  
START DATE: JULY 2020  
SCALE: AS SHOWN  
PROJECT NO. 1932

**A200**