

NO.	REVISION	DATE
1	ISSUED FOR SITE PLAN APPROVAL	NOV. 18/2020
2	ISSUED FOR REVIEW	MAR. 29/2021
3	ISSUED FOR CITY REVIEW	APR. 23/2021
4	ISSUED FOR REVIEW	JULY 21/2021
5	ISSUED FOR CO-ORDINATION	JULY 30/2021
6	ISSUED FOR REVIEW	AUGUST 14/2021
7	ISSUED FOR CO-ORDINATION	SEPT 08/21
8	ISSUED FOR COORDINATION	OCT 27/21
9	ISSUED FOR COORDINATION	NOV 22/21

LEGEND	
1	MASONRY VENEER HANSEN WILLIAMSBURG MK2 MAX SIZE OR APPROVED EQ.
2A	PREFINISHED FIBER CEMENT SHAKE & SHINGLE SIDING JAMES HARDIE OR APPROVED EQ.
2B	PREFINISHED VERTICAL SIDING JAMES HARDIE OR APPROVED EQ.
2C	PREFINISHED TRIM BOARD JAMES HARDIE OR APPROVED EQ.
3	PREFINISHED HERITAGE RIB METAL ROOFING 20" SPACING, MARITIME GREY BY IDEAL ROOFING OR EQ.
4	RIDGE VENT
5A	PREFINISHED METAL FASCIA
5B	PREFINISHED ALUMINUM EAVESTROUGH COLOUR TO MATCH STEEPED FASCIA
6	PVC TRIM BOARD (SMOOTH FINISH) AZEK OR APPROVED EQ.
7	ALUMINUM CLAD WINDOW
8	CEMENTITIOUS PAVING ON CONCRETE FOUNDATION
9	MECHANICAL EQUIPMENT
10	SCREEN WALL SYSTEM AZEK OR APPROVED EQ.
11	ROOF BRACKET
12	ROOF CANOPY
13	PREFINISHED METAL RAILING
14	PVC PARAPET MOULDING (SMOOTH FINISH) AZEK OR APPROVED EQ.




**1 NORTH ELEVATION**  
A200  
SCALE: 1:125




**2 SOUTH ELEVATION: PARKING DRIVE AISLE**  
A200  
SCALE: 1:125



**3 EAST ELEVATION: STITTSVILLE MAIN STREET**  
A200  
SCALE: 1:125

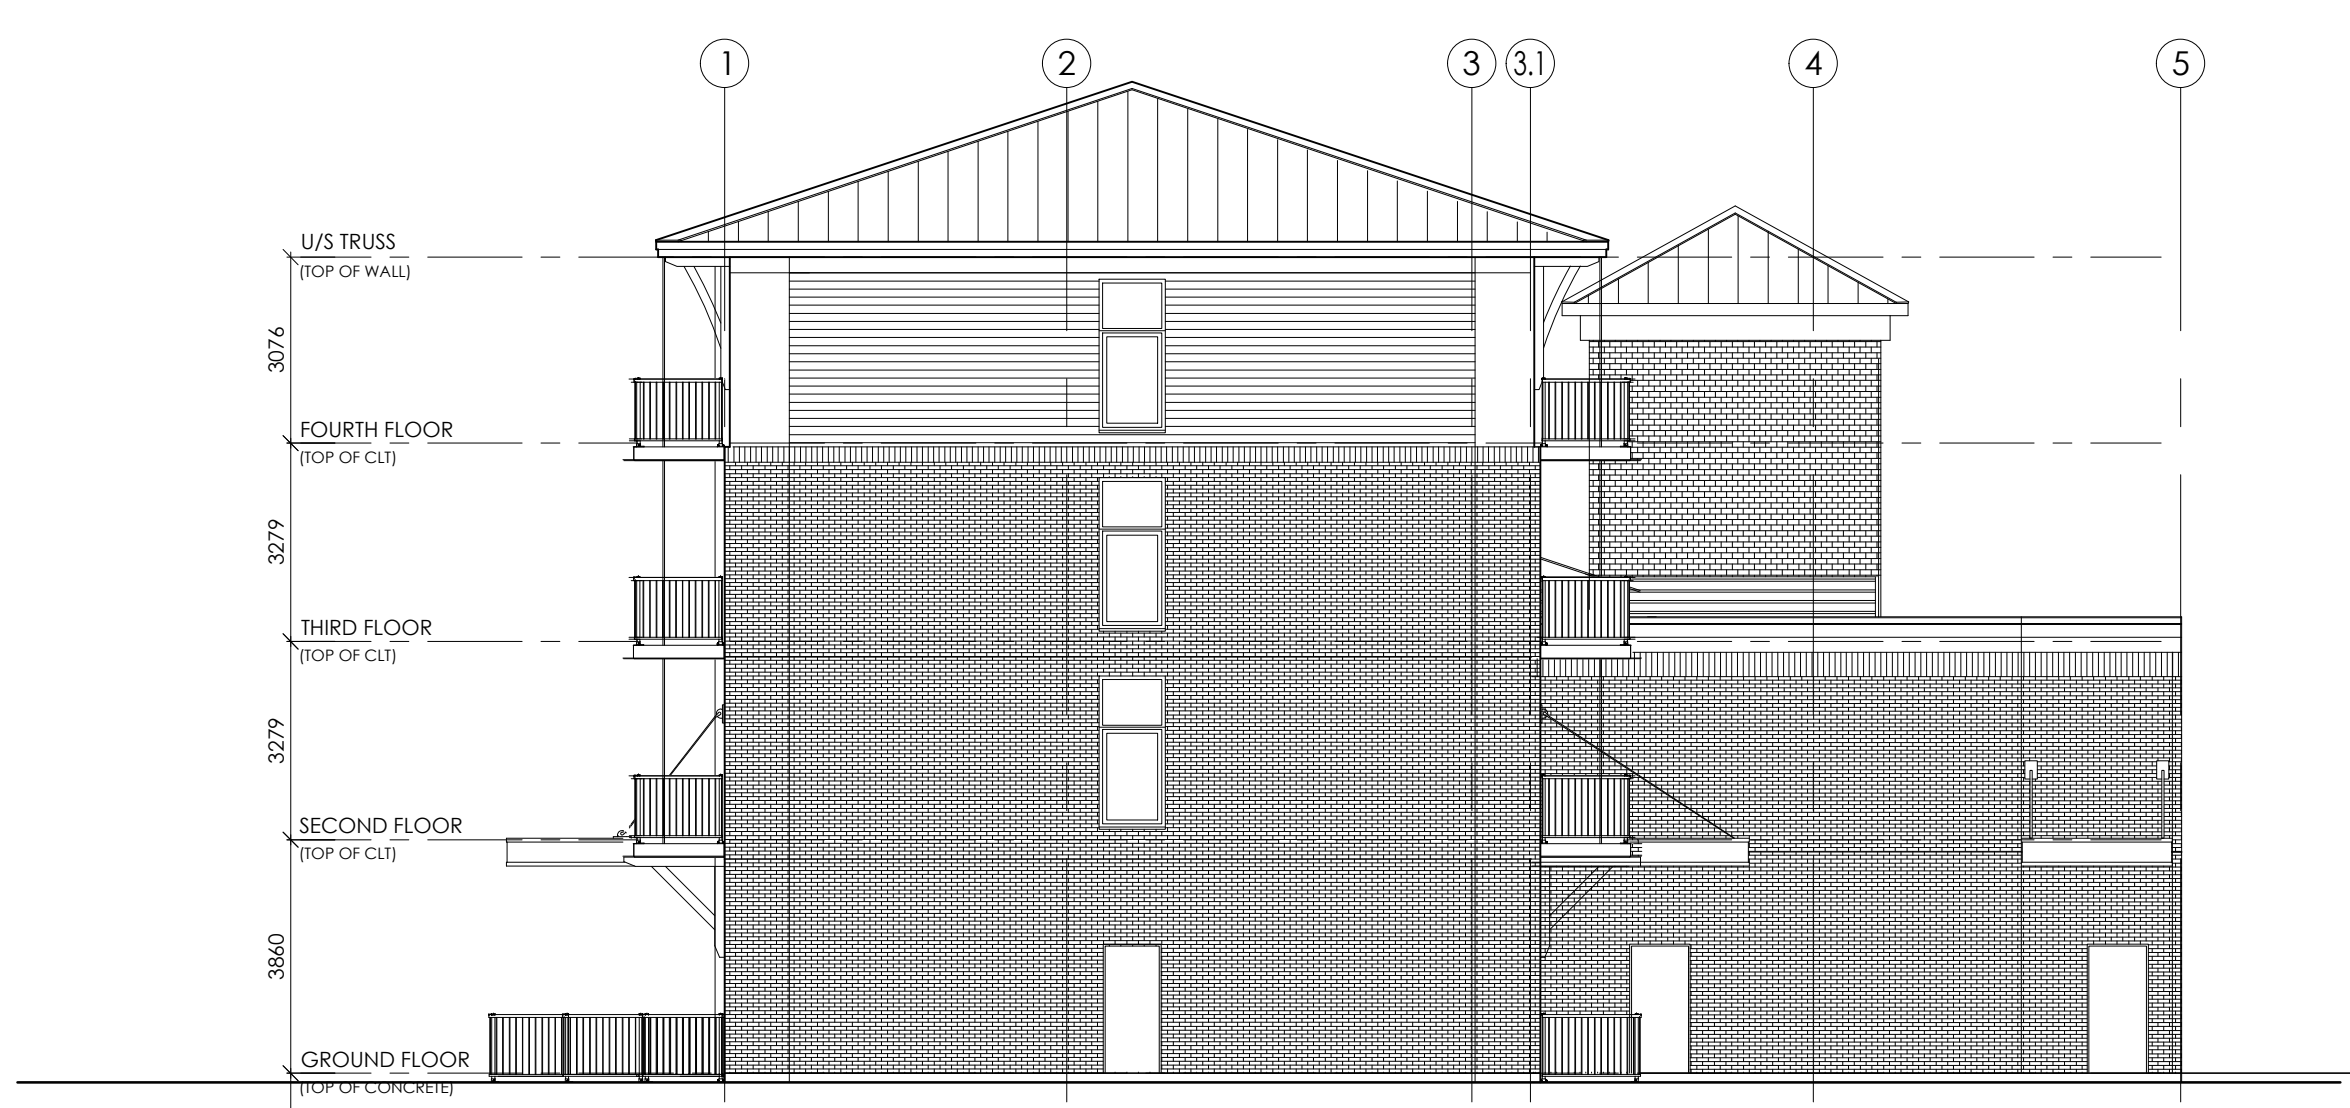

**4 WEST ELEVATION**  
A200  
SCALE: 1:125

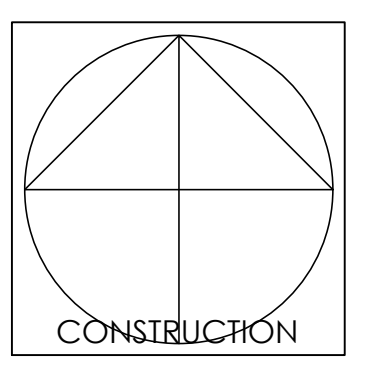

PROJECT TITLE	THE STATION 1518-1524-1526 STITTSVILLE MAIN STREET
DRAWING TITLE	BUILDING ELEVATIONS
DESIGNED BY:	MW
DRAWN BY:	SC
START DATE:	JULY 2020
SCALE:	AS SHOWN
PROJECT NO.	1932