




NO.	REVISION	DATE
1	ISSUED FOR SITE PLAN APPROVAL	NOV. 18/2020
2	ISSUED FOR REVIEW	MAR. 29/2021
3	ISSUED FOR REVIEW	JULY 7/2021
4	ISSUED FOR REVIEW	JULY 21/2021
5	ISSUED FOR CO-ORDINATION	JULY 30/2021
6	ISSUED FOR CO-ORDINATION	JULY 30/2021
7	ISSUED FOR REVIEW	AUGUST 16/2021
8	ISSUED FOR CO-ORDINATION	SEPT 08/21
9	ISSUED FOR REVIEW	OCT 4/21
10	ISSUED FOR COORDINATION	OCT 27/21
11	ISSUED FOR COORDINATION	NOV 22/21

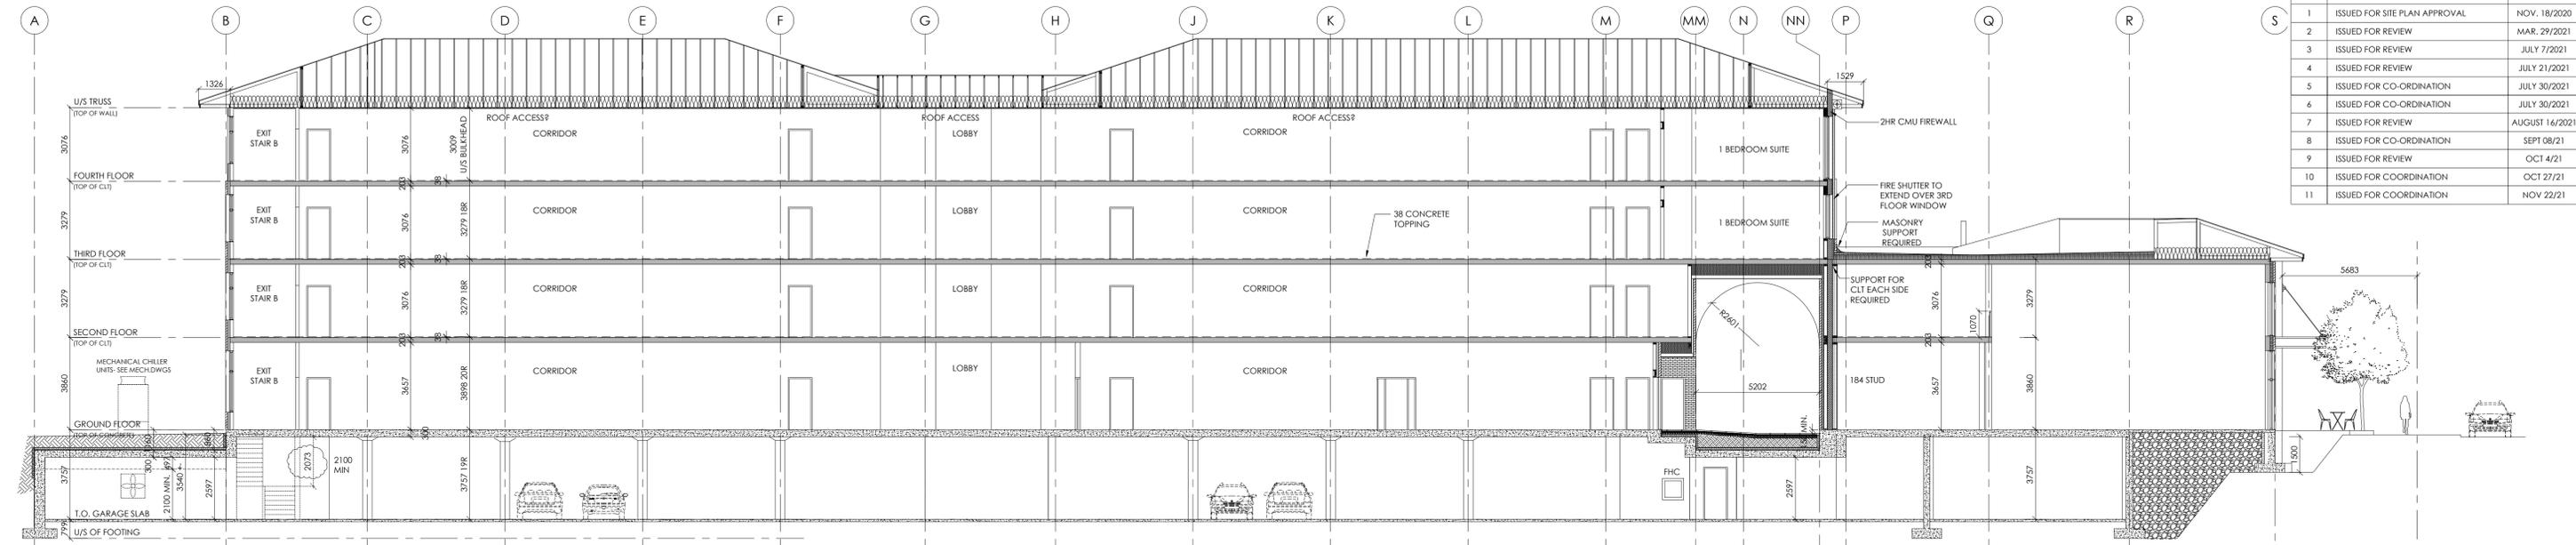


1 BUILDING SECTION  
A300 SCALE: 1:125

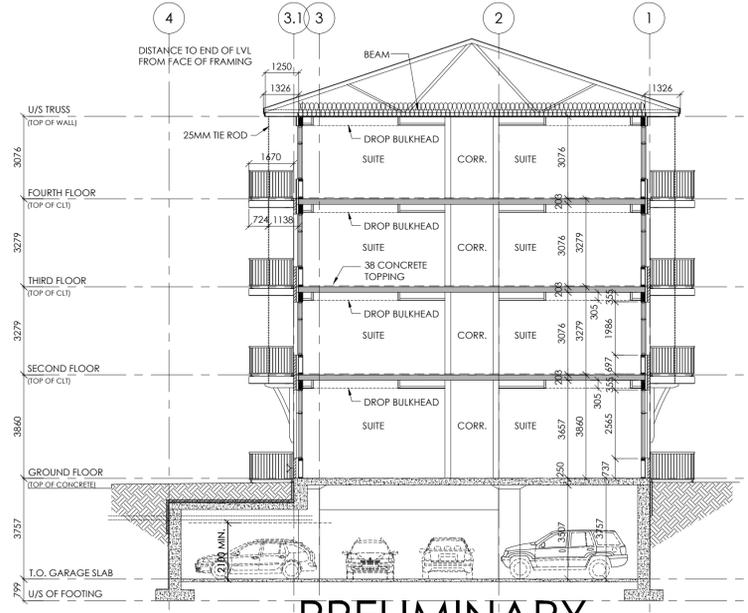

2 BUILDING SECTION  
A300 SCALE: 1:125

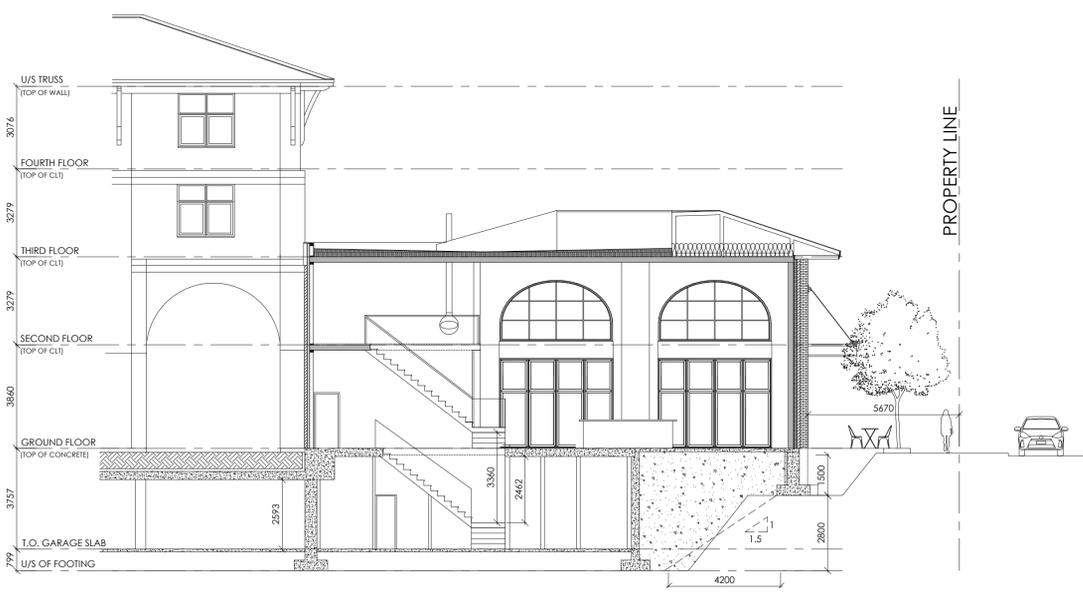

3 BUILDING SECTION - RESTAURANT  
A300 SCALE: 1:125

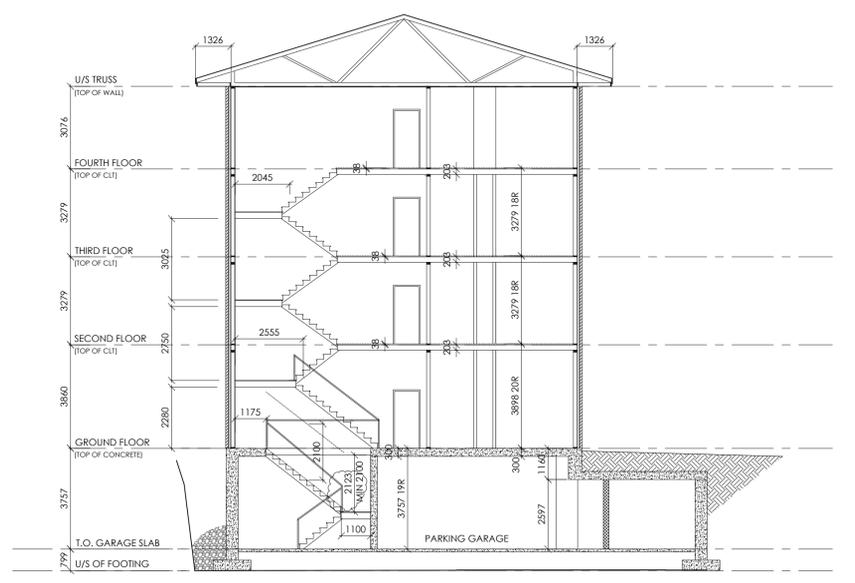

4 BUILDING SECTION - STAIR B  
A300 SCALE: 1:125



PROJECT TITLE  
THE STATION  
1518-1524-1526 STITTSVILLE MAIN STREET

DRAWING TITLE  
BUILDING SECTIONS

DESIGNED BY: MW  
DRAWN BY: SC  
START DATE: JULY 2020  
SCALE: AS SHOWN  
PROJECT NO. 1932

DRAWING NO. **A300**