

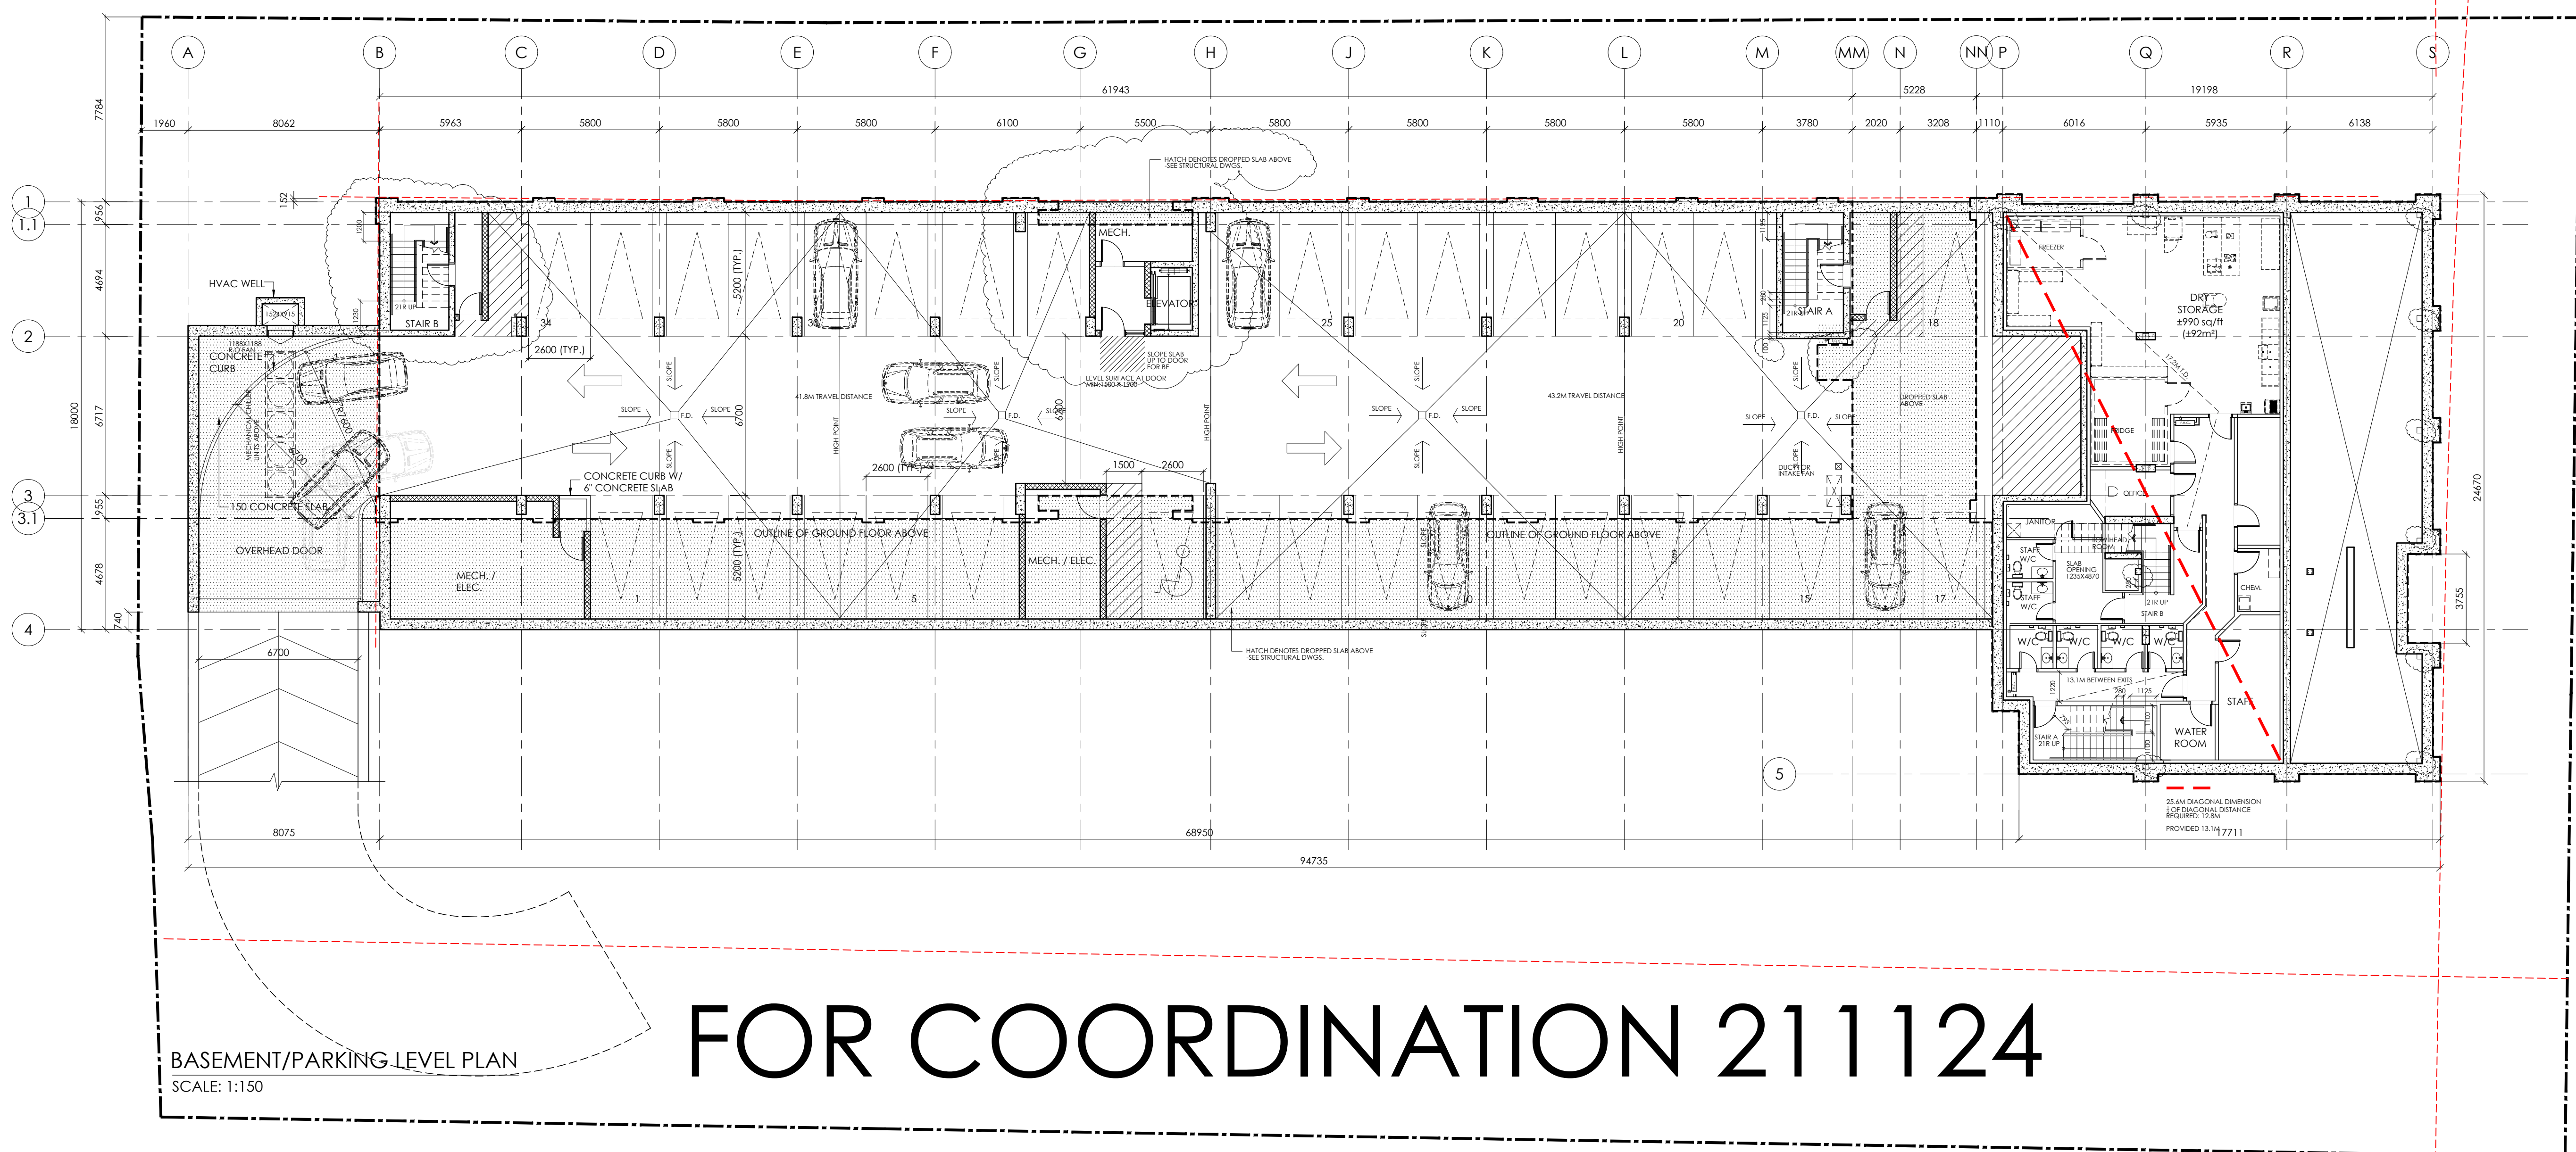


NO.	REVISION	DATE
1	ISSUED FOR REVIEW	SEPT. 24/2020
2	ISSUED FOR SITE PLAN APPROVAL	NOV. 18/2020
3	ISSUED FOR CITY REVIEW	APR. 23/2021
4	ISSUED FOR CLIENT REVIEW	MAY 7/2021
5	ISSUED FOR REVIEW	JULY 21/2021
6	ISSUED FOR CLIENT REVIEW	JULY 29/2021
7	ISSUED FOR CO-ORDINATION	JULY 30/2021
8	ISSUED FOR REVIEW	AUGUST 16/2021
9	ISSUED FOR CO-ORDINATION	SEPT 08/21
10	ISSUED FOR CO-ORDINATION	SEPT 16/21
11	ISSUED FOR REVIEW	OCT 4/21
12	ISSUED FOR REVIEW	OCT 22/21
13	ISSUED FOR COORDINATION	NOV 22/21

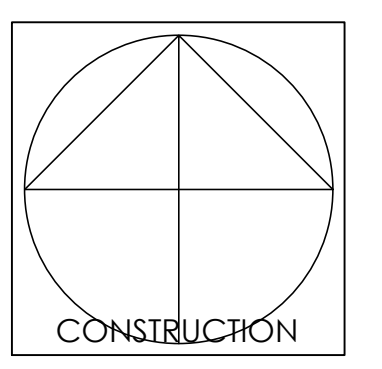

FOR COORDINATION 211124

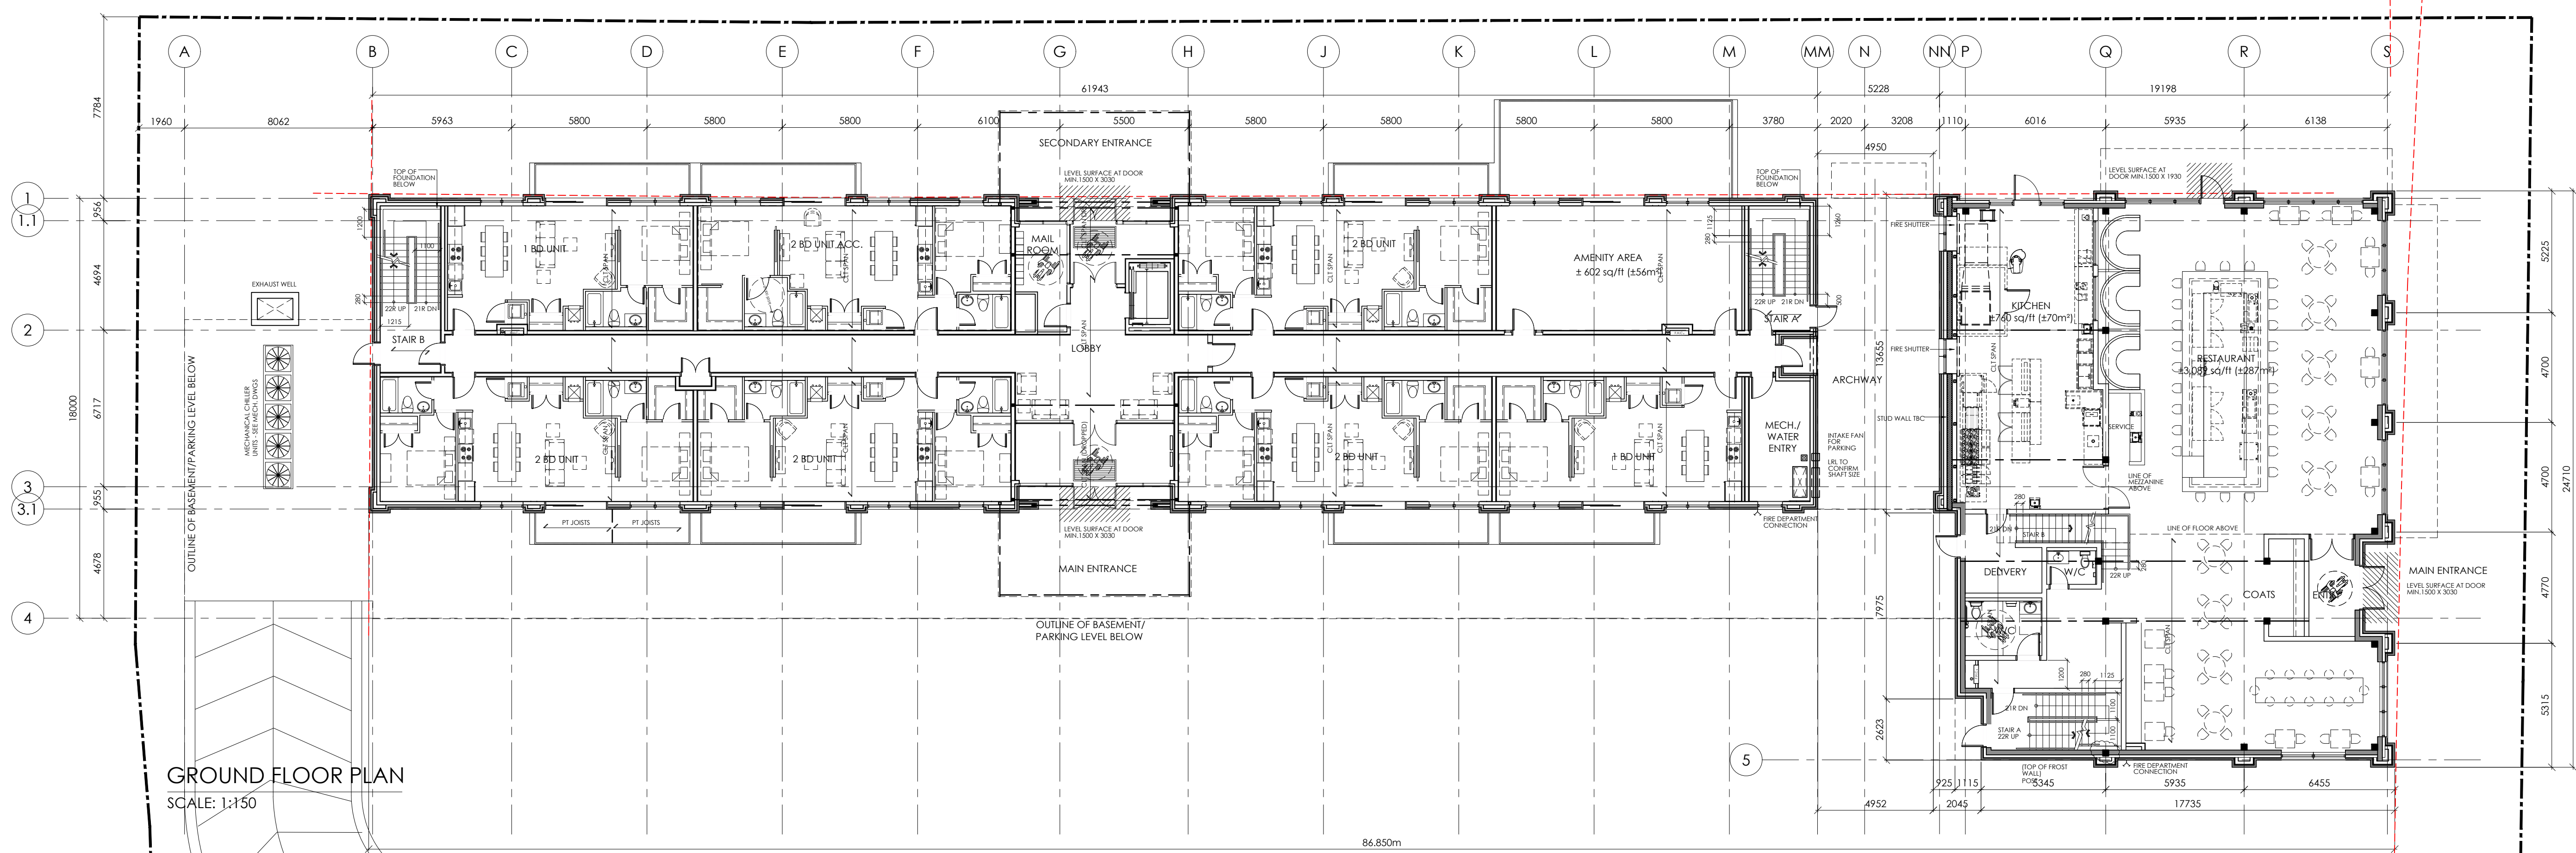

Vandenberg & Wildeboer
A R C H I T E C T S

PROJECT TITLE
THE STATION
1518-1524-1526 STITTSVILLE MAIN STREET

DRAWING TITLE
BASEMENT AND GROUND FLOOR PLAN

DESIGNED BY: MW
DRAWN BY: SC
START DATE: JULY 2020
SCALE: AS SHOWN
PROJECT NO. 1932

DRAWING NO. **A100**